


D.M. "M" IN MUELLER FIRE HYD. N.W. COR. DROLLINGER & SKINNER-ELEV. 133.64

NOTE:
STATIONING IS ONE

SKINNER
DROLLINGER
BLK 5-14
EXC. 10
CHANGES 173

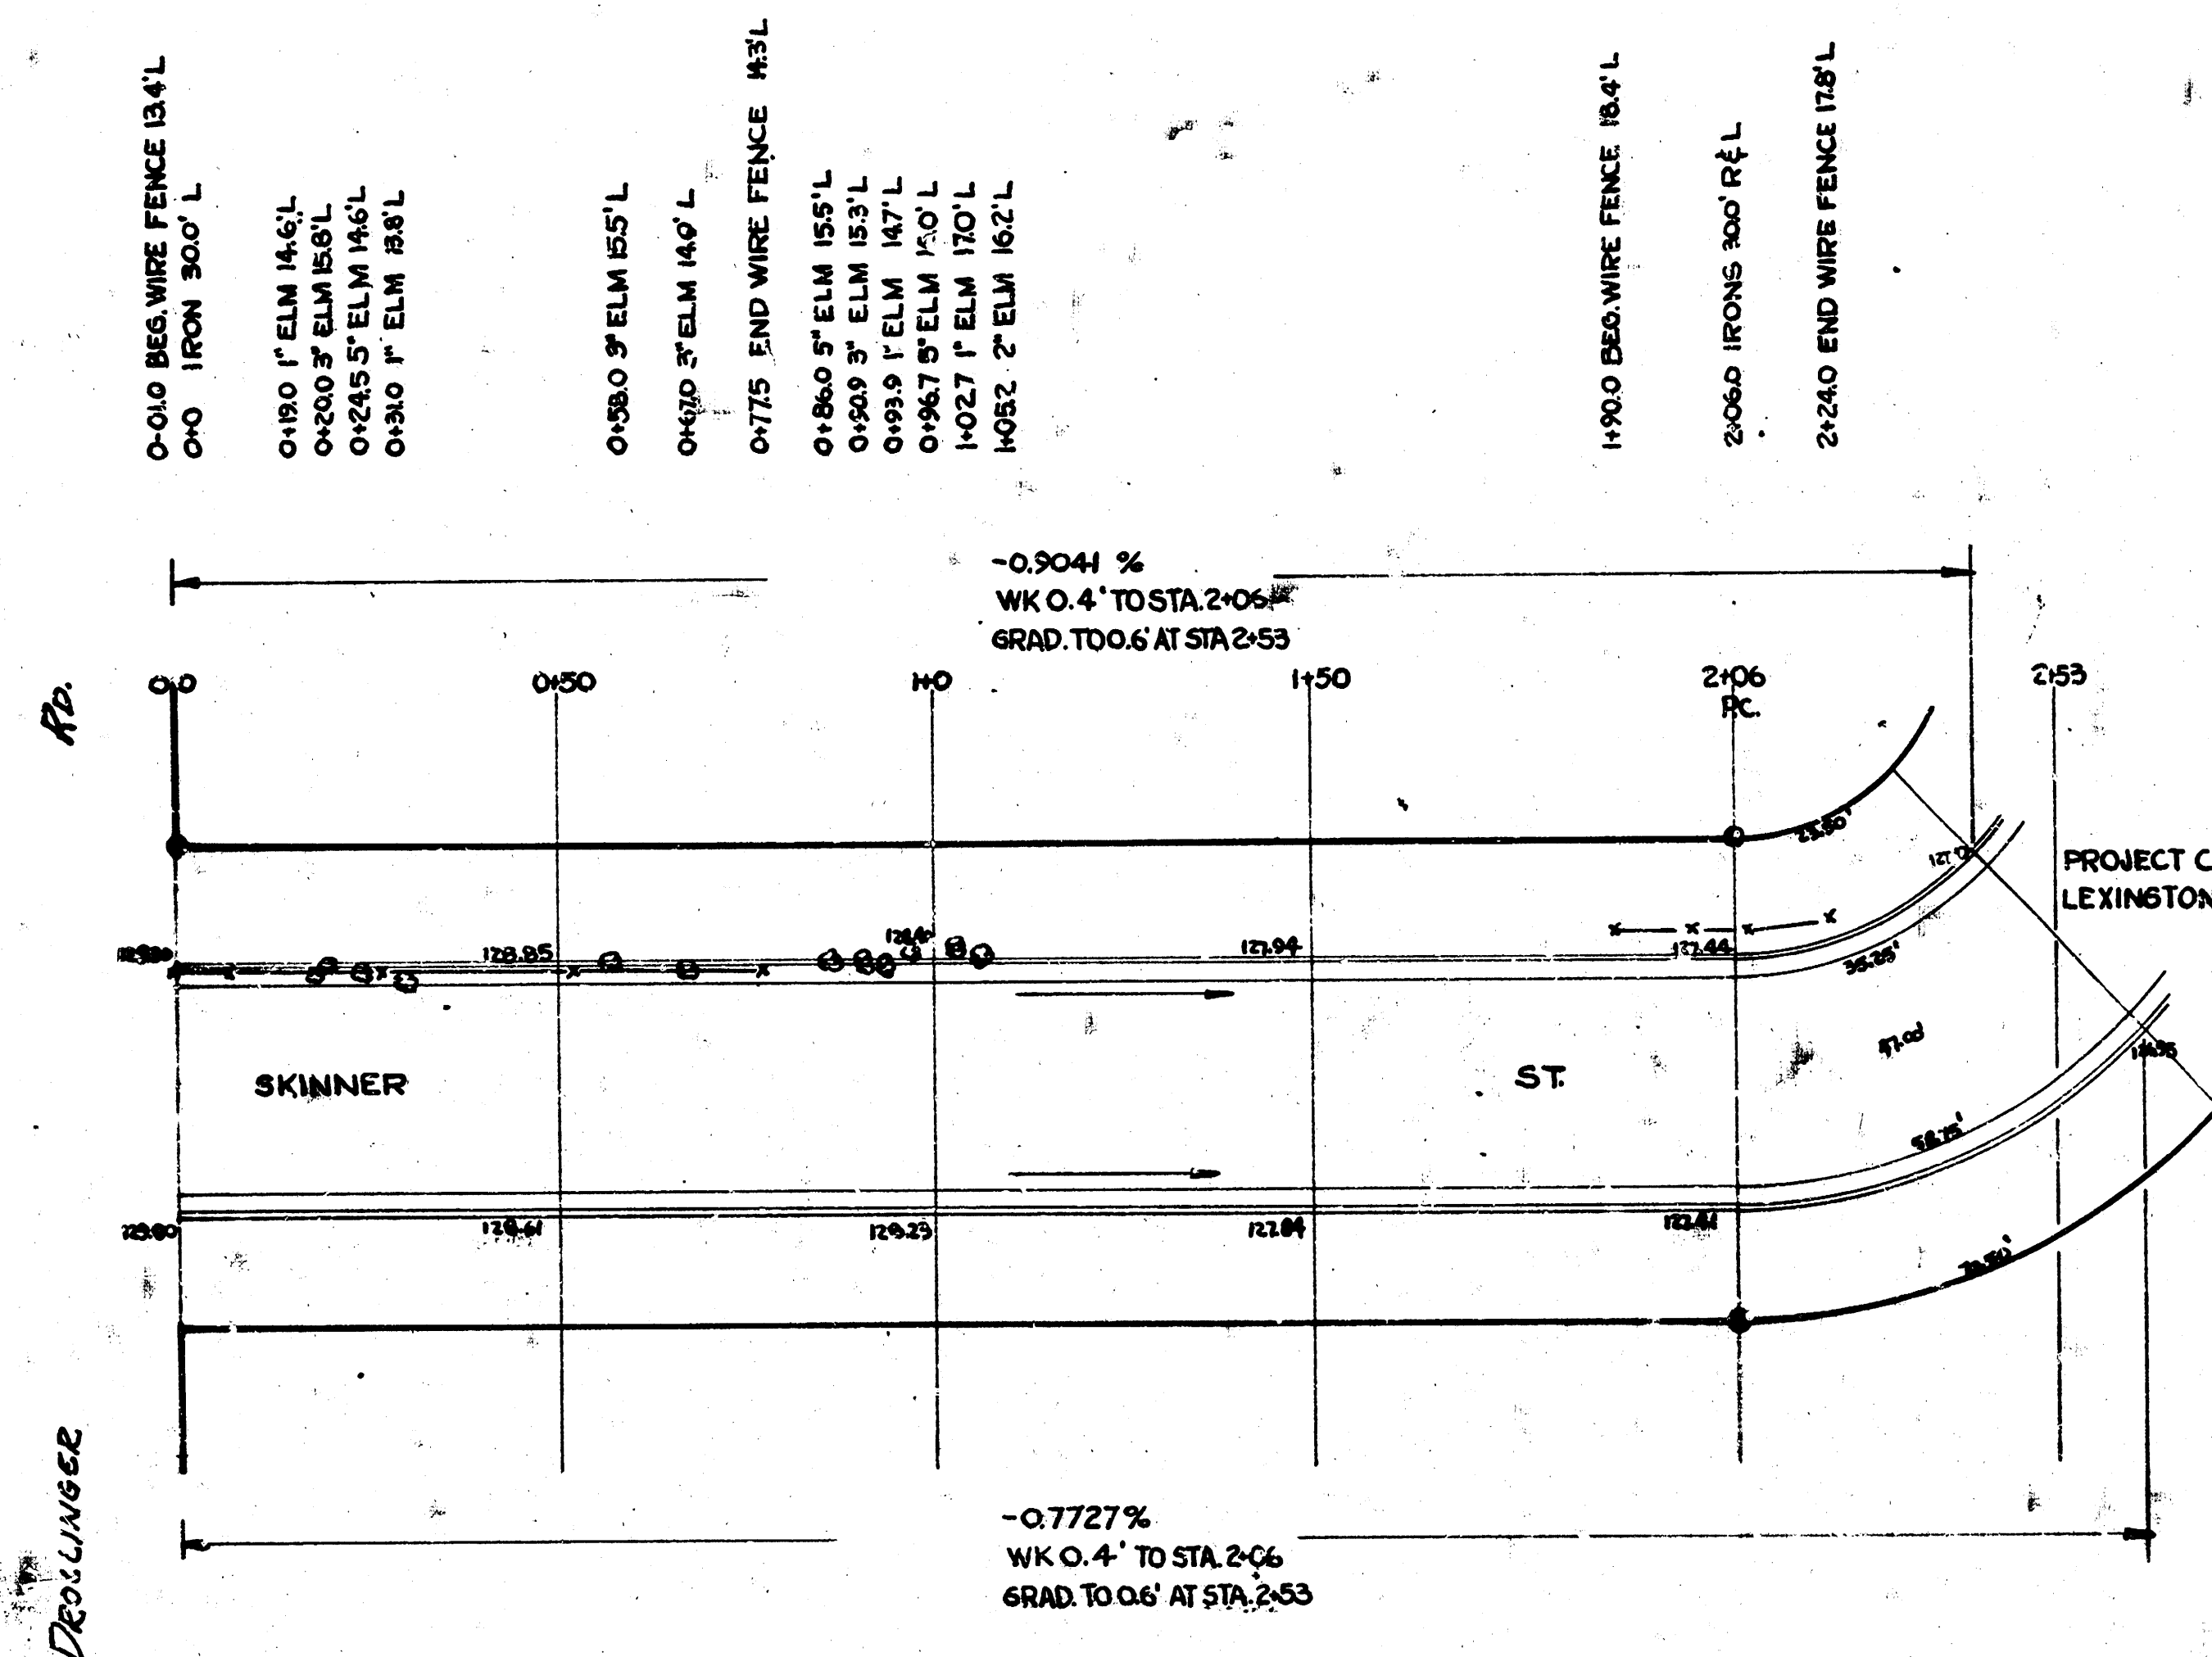


RADIUS N.P.L. 300'
RADIUS S.P.L. 900'

Prop	Fill	Exc.
	1013	39
	894	53
	235	11
	1016	44
	951	26
	715	10
	23	26
	9.7	9.9
	58.7	50
	478	371
	654.9	1056
	710.46	46.84
	14450.8	

LEXINGTON RD

PROJECT CONTINUES ON PROJ. NO. C-12-270,
LEXINGTON RD-SKINNER TO FUNSTON

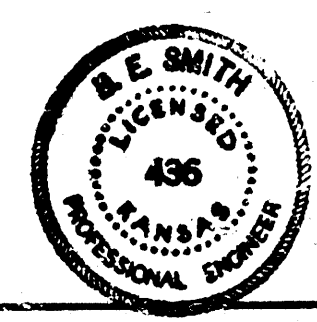

1"=20'

SKINNER, NORTH
EL. DROLLINGER TO LEXINGTON
26-2-30 AC

CITY OF WICHITA, KANSAS
R.E. SMITH
FEB 4, 1953
CITY ENGINEER
Proj. No. C-12-273