


B.M. 129.80 S.W. COR. CONC. PORCH, HOUSE NO. 1962 SHERIDAN.
 B.M. 127.20 N.W. COR. LOWER STEP, HOUSE NO. 1860 SHERIDAN.
 BASELINE ON W. R.

GENERAL NOTES


- 1) CONTRACTOR TO GRADE PARKINGS & CLEAR R/W. AS NECESSARY TO CONSTRUCT PROPOSED 4' SIDEWALK. SIDEWALK TO E. CONSTRUCTED BY OTHERS.
- 2) DIMENSIONS ARE BASED ON PLATTED INFORMATION, EXCEPT MEASUREMENTS DENOTED BY (M).

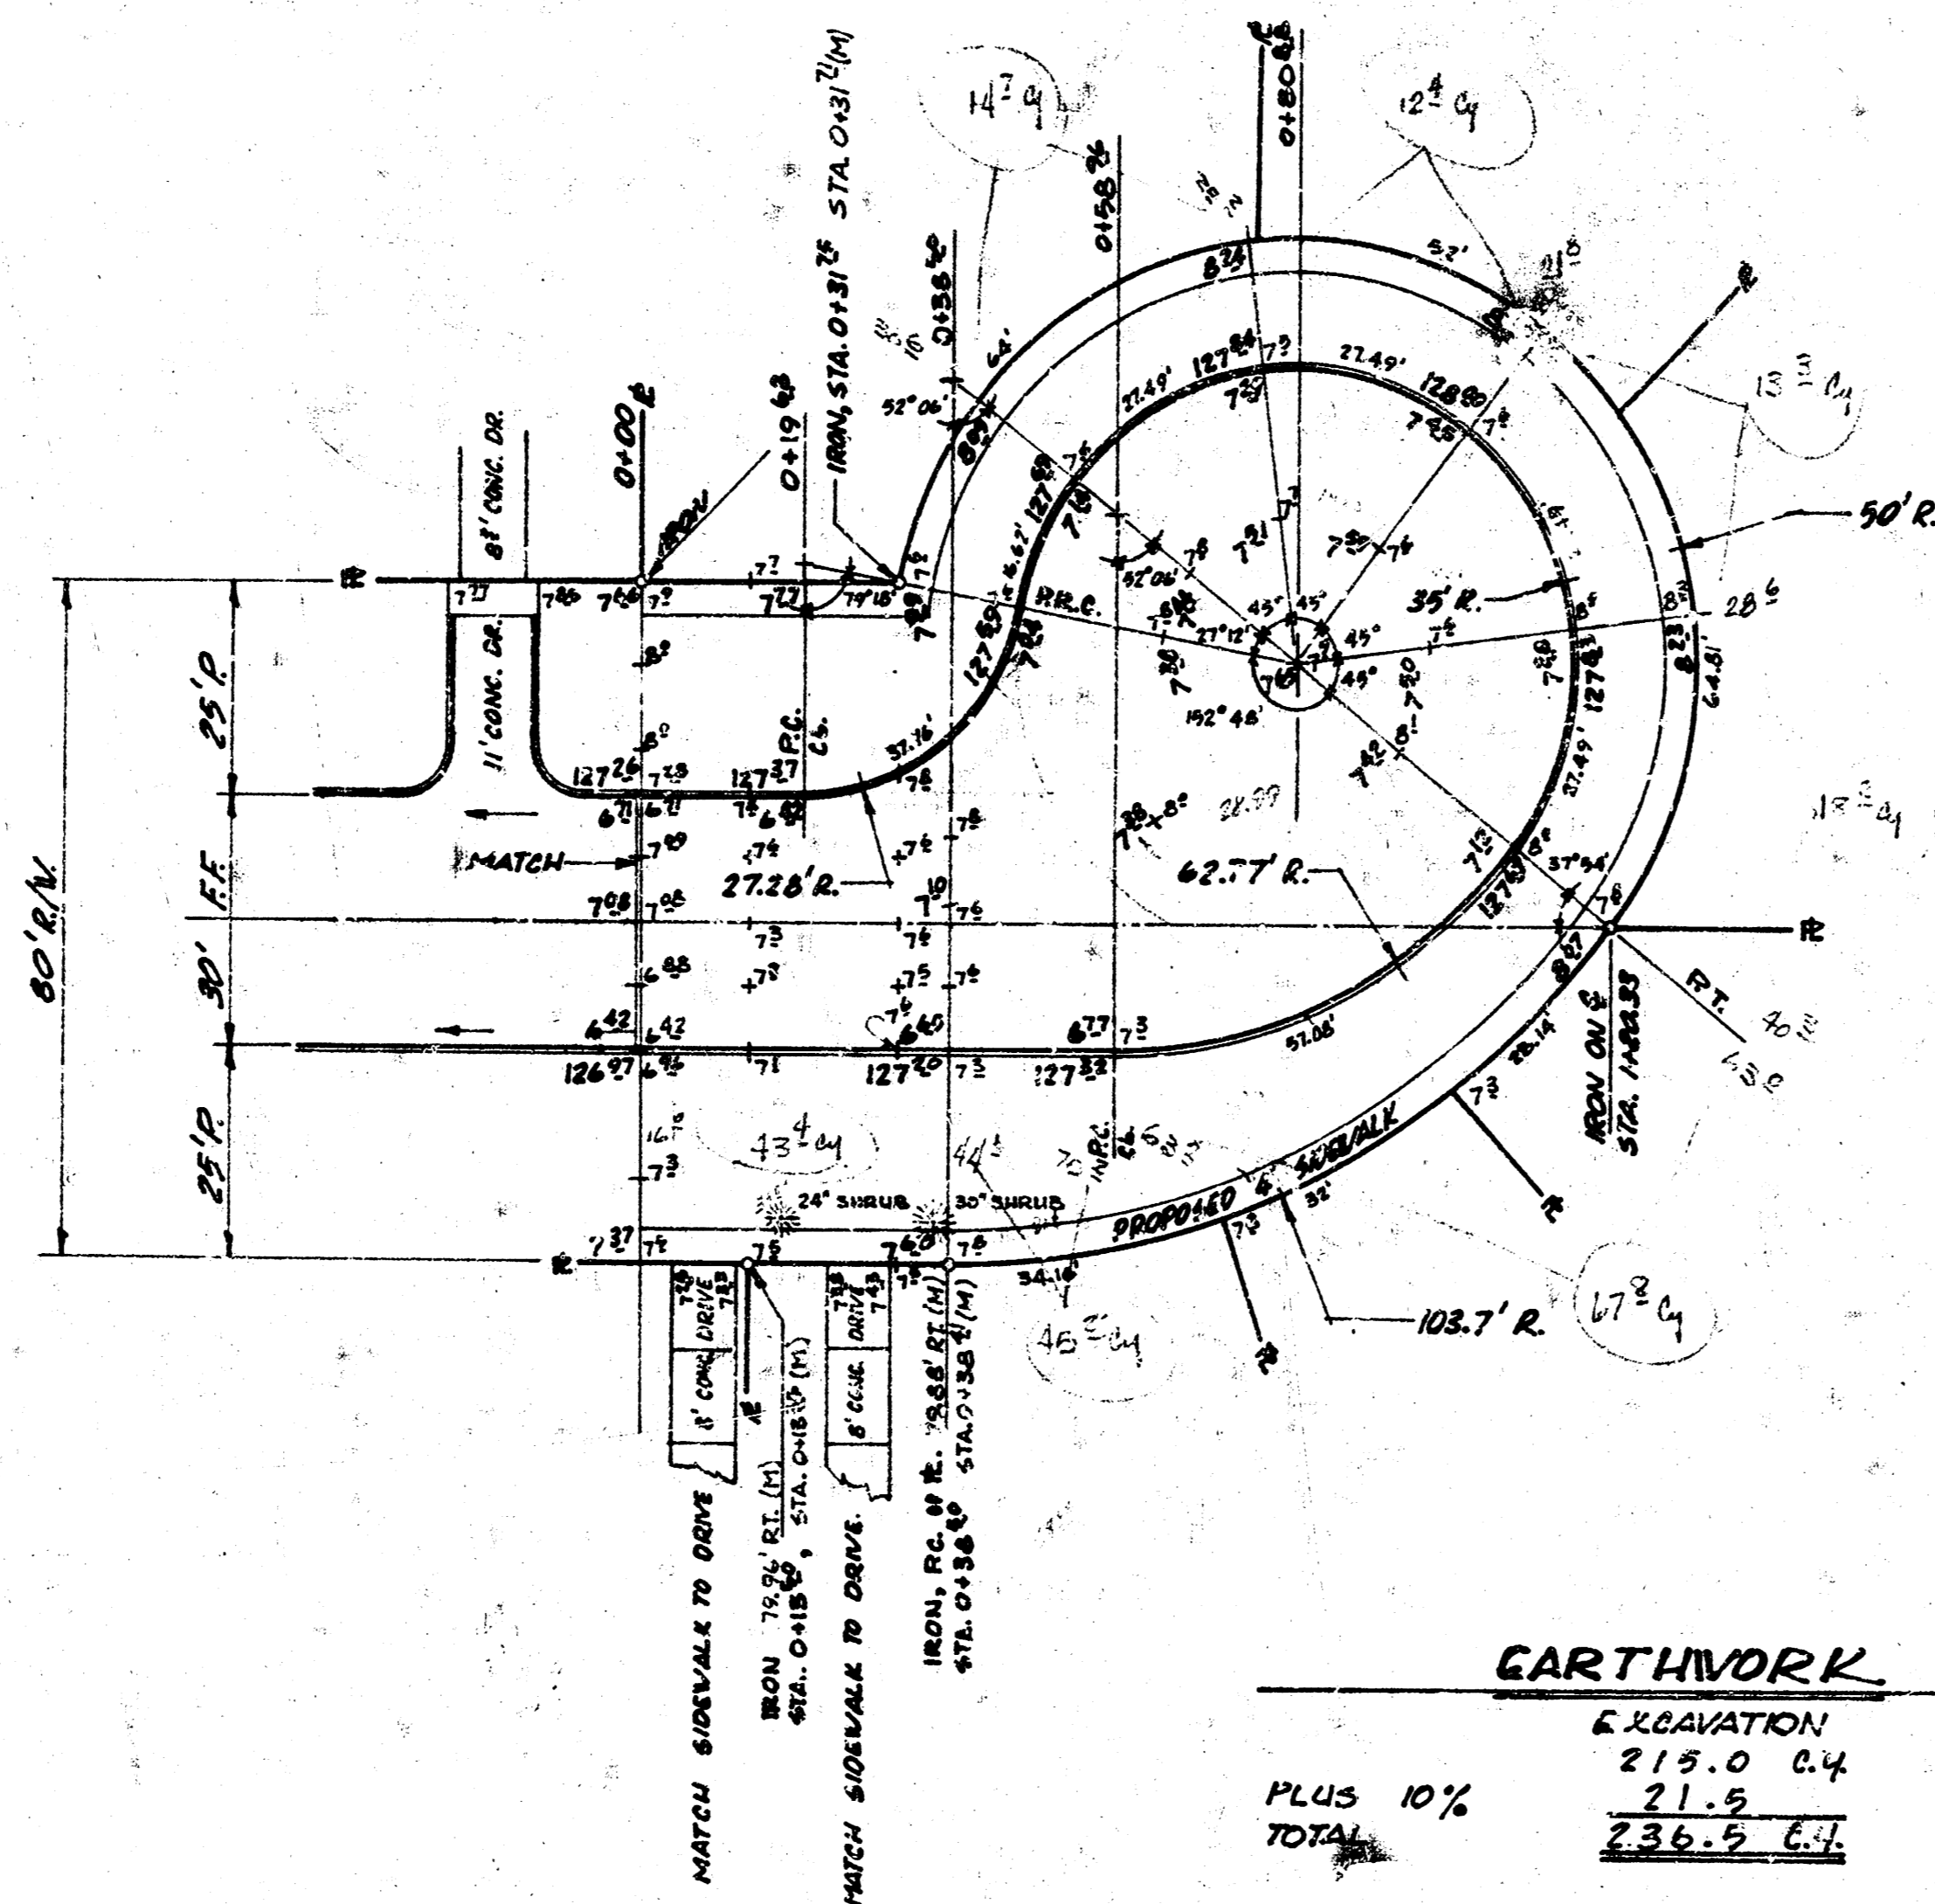

CARTHWORK

	EXCAVATION	COMPACTED FILL
PLUS 10%	215.0 C.Y.	135 C.Y. S.G.M.
TOTAL	230.5 C.Y.	

SURVEY: L&S B.C. 104 166
 PLAN: C.A.S.
 ENG. BY
 CHECKED:

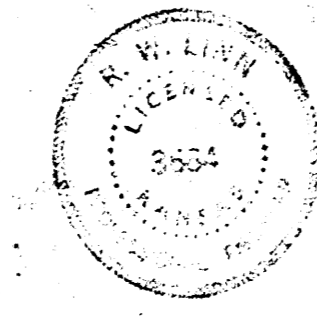

SHERIDAN AVENUE S.E. BLK. 1, ROBSONS SCENIC HEIGHTS, TO E INCLUDING CUL-DE-SAC.

30' CONCRETE PAV'T., 6" THK., 1/2" INT. CURBS.

CITY OF WICHITA, KANSAS.

B. E. SMITH CITY ENGINEER

DATE: OCT. 1968 PROJECT No. C17-77
 SHEET 1 of 1