

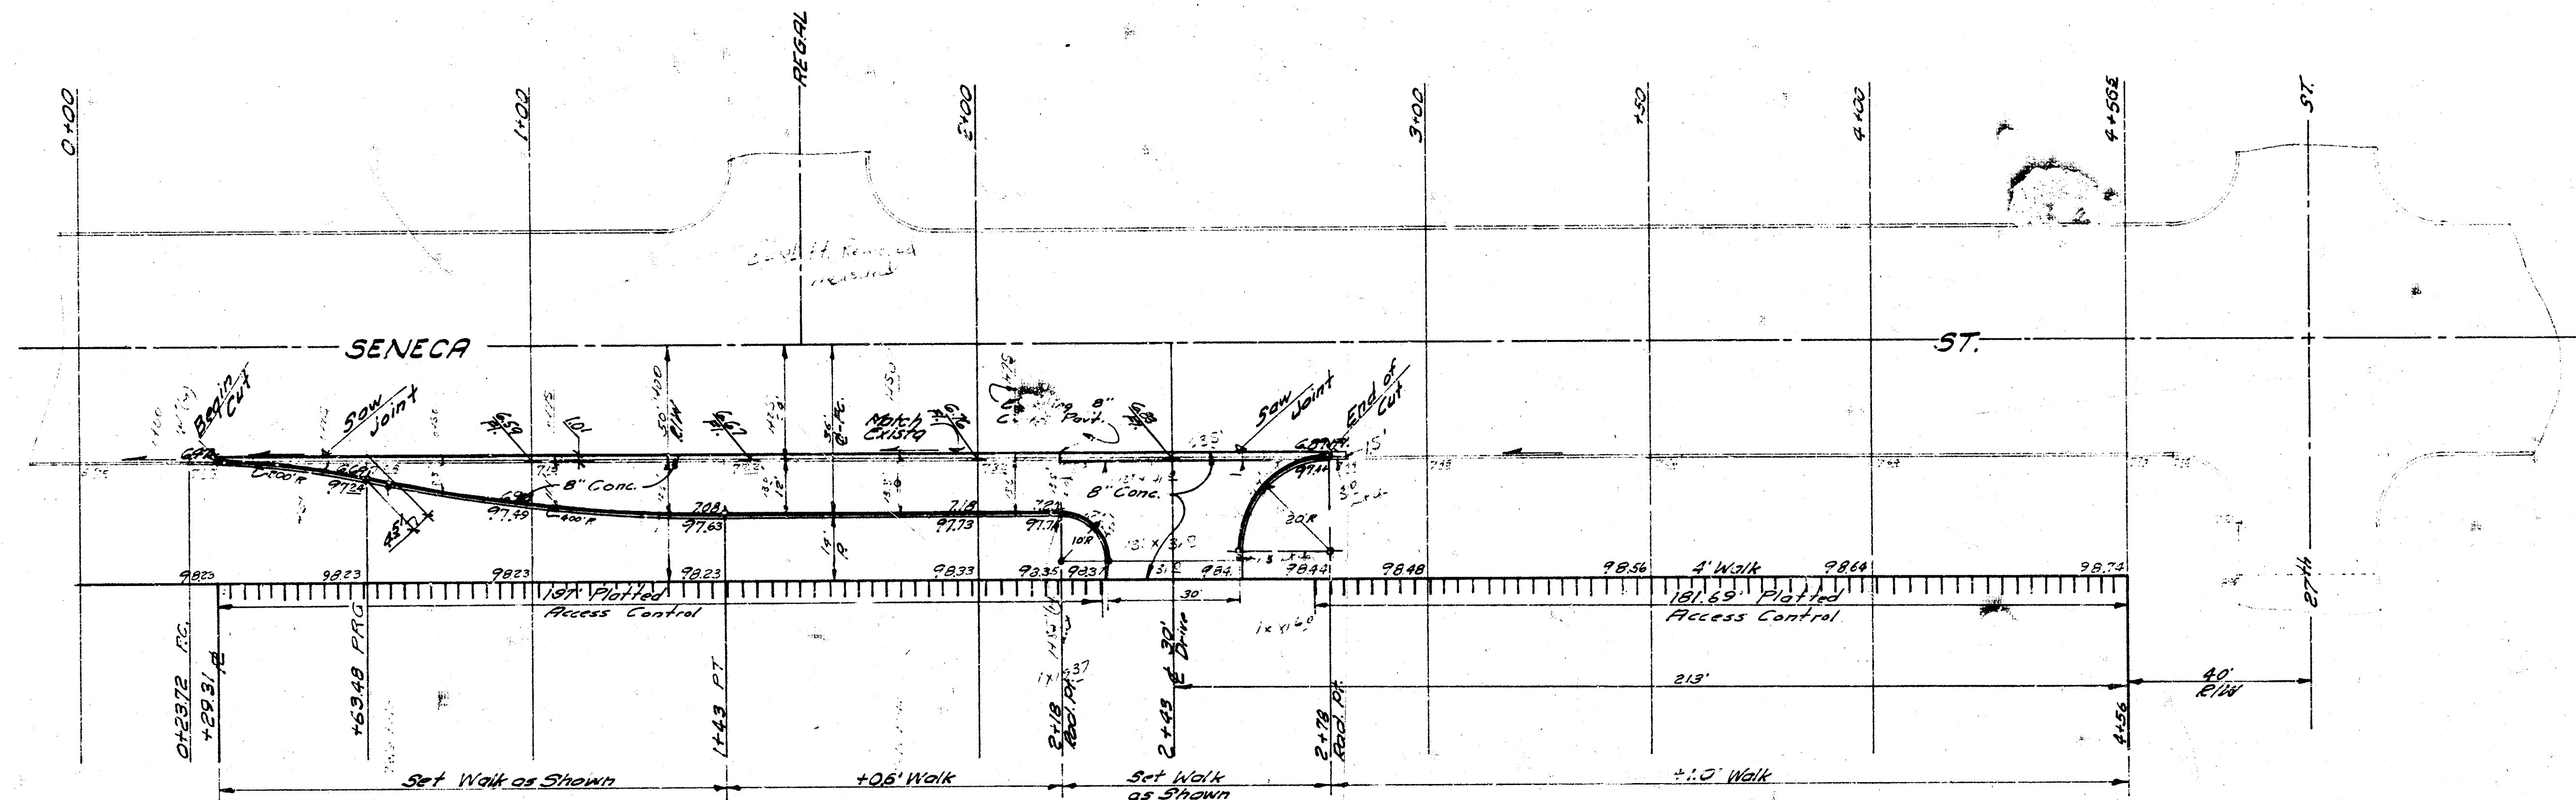


Survey
Frisson
P. 13
10/1/68

B.M. 98.645 Standard at Seneca & 27th St. So.

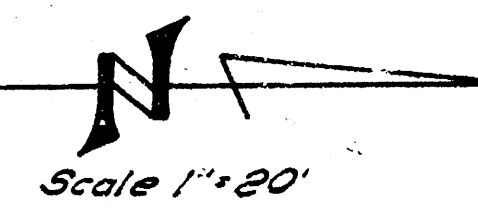

"Note to Field Engineer"
Check existing line at each
end of project and straight
grade between
cross-section points before setting

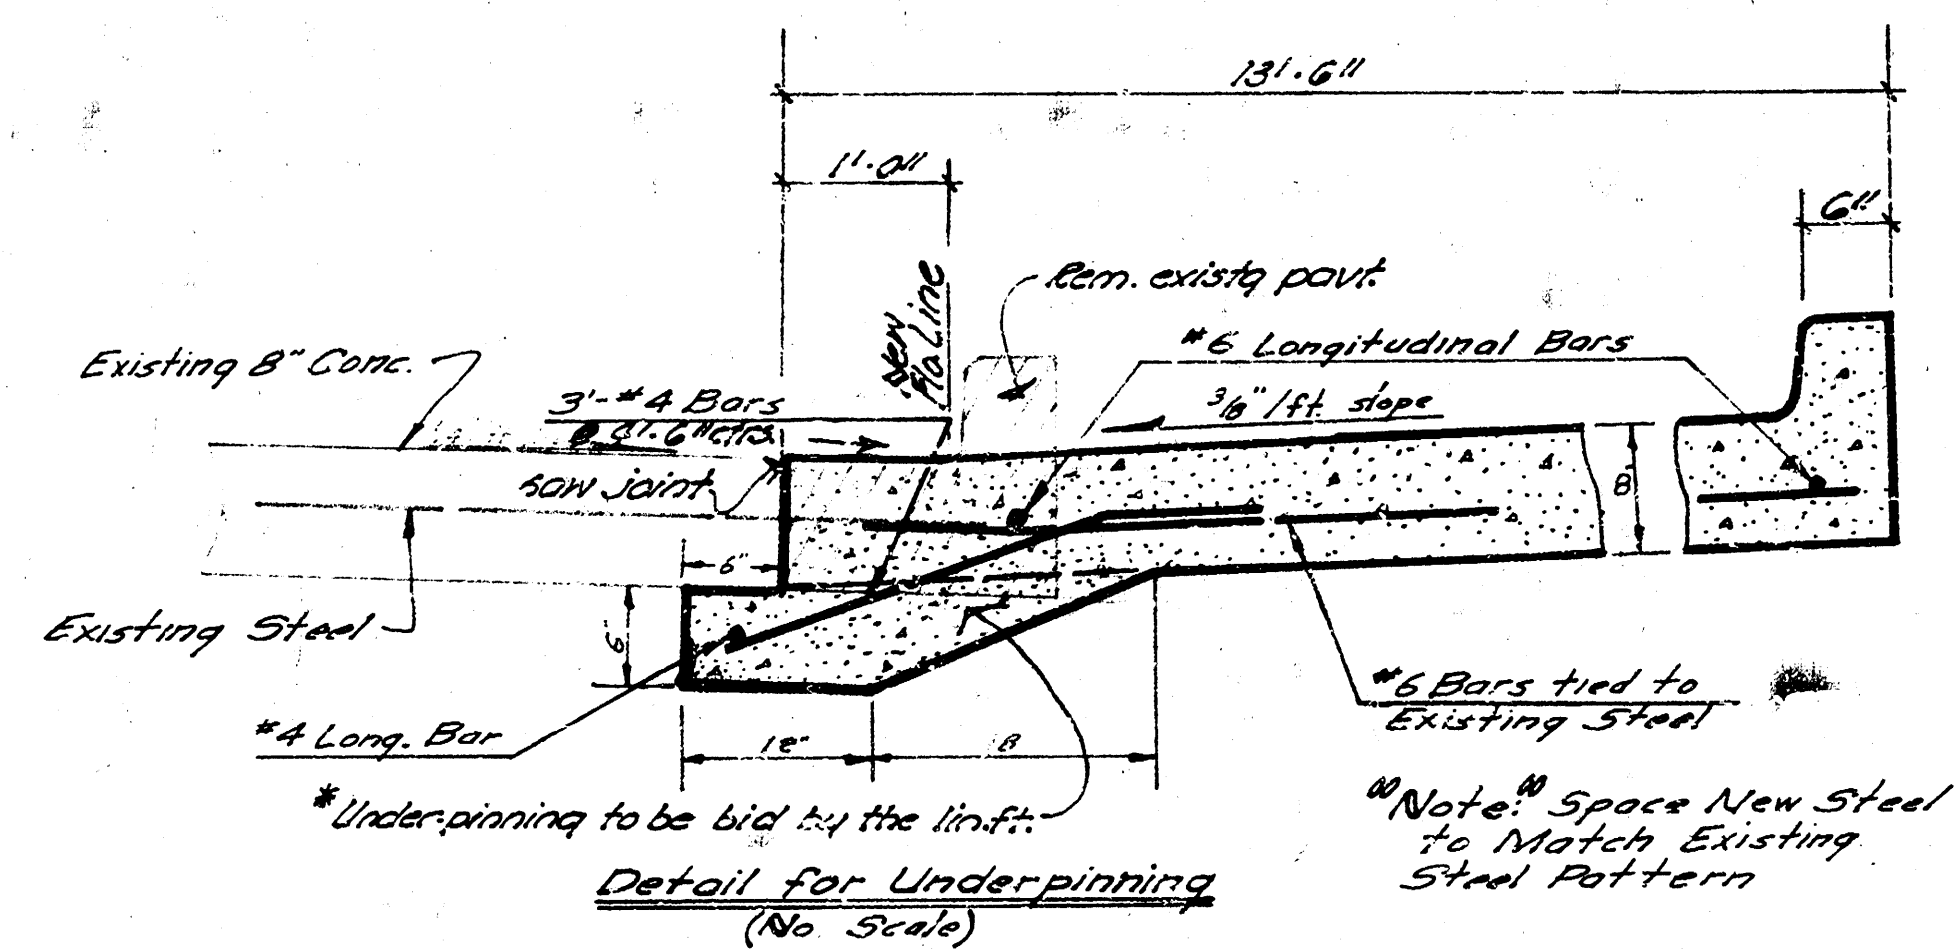

"Note"
Contractor to use Extreme
Care in Finishing Concrete to
Insure Drainage at Flo Line
of Street.

SENECA AVE.
DECELERATION LANE AND
DRIVE FOR HEERSCHER ADDN
8" Conc. & Int. Curb
B.E. Smith City Engineer
City of Wichita, Kansas
Date July 1968
Gas Tax T7-142

