


9M 10703 NW cor conc patch No 1417 St John.
 10553 Iron in thimble & Lulu & Bayley.

ST JOHN

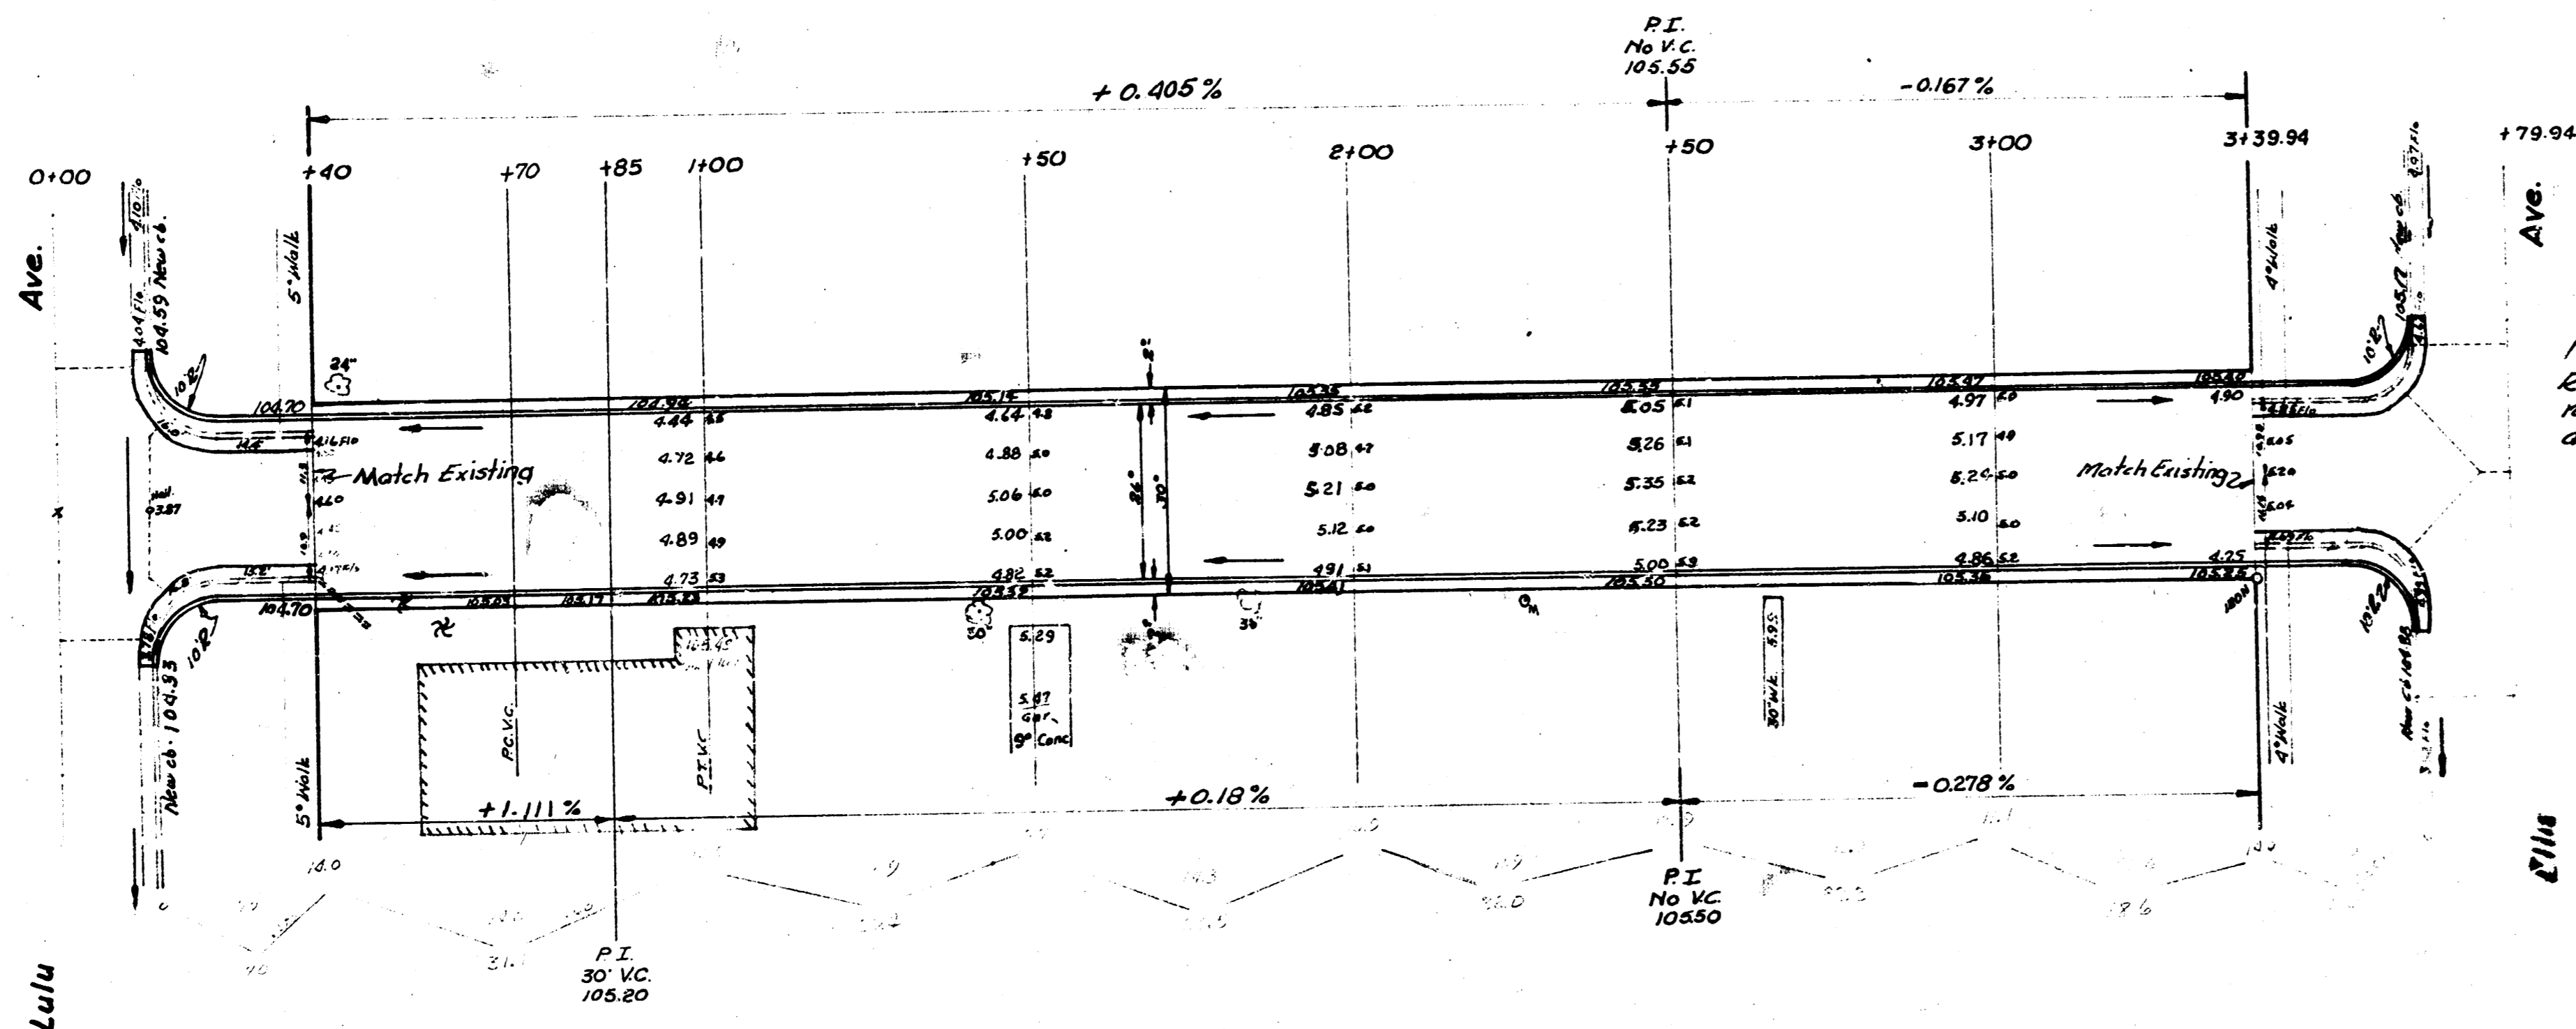

NOTICE TO CONTRACTOR & FIELD ENGINEER:
 Remove existing combined curb & gutter and
 replace with conc. curb and re-graded. Integral curb
 as shown on Plan of Lulu and St. John
STREET

NOTE TO FIELD ENGINEER:
 Obtain all necessary permits from Property Owners before these. Obtain
 copies of same for the work on these Plans.

See Plan 4-15
 Page 14
 1423
 1424
ST. JOHN STREET
 EL Lulu to WL Ellis
 26' Conc. & Cb.
 CITY OF WICHITA, KANSAS
 B.E. SMITH CITY ENGINEER
 APRIL 1958 PROJ NO CIT-69

