


R/H 162.43 Top Iron on Thumb 1.2" / 10' 7/8"

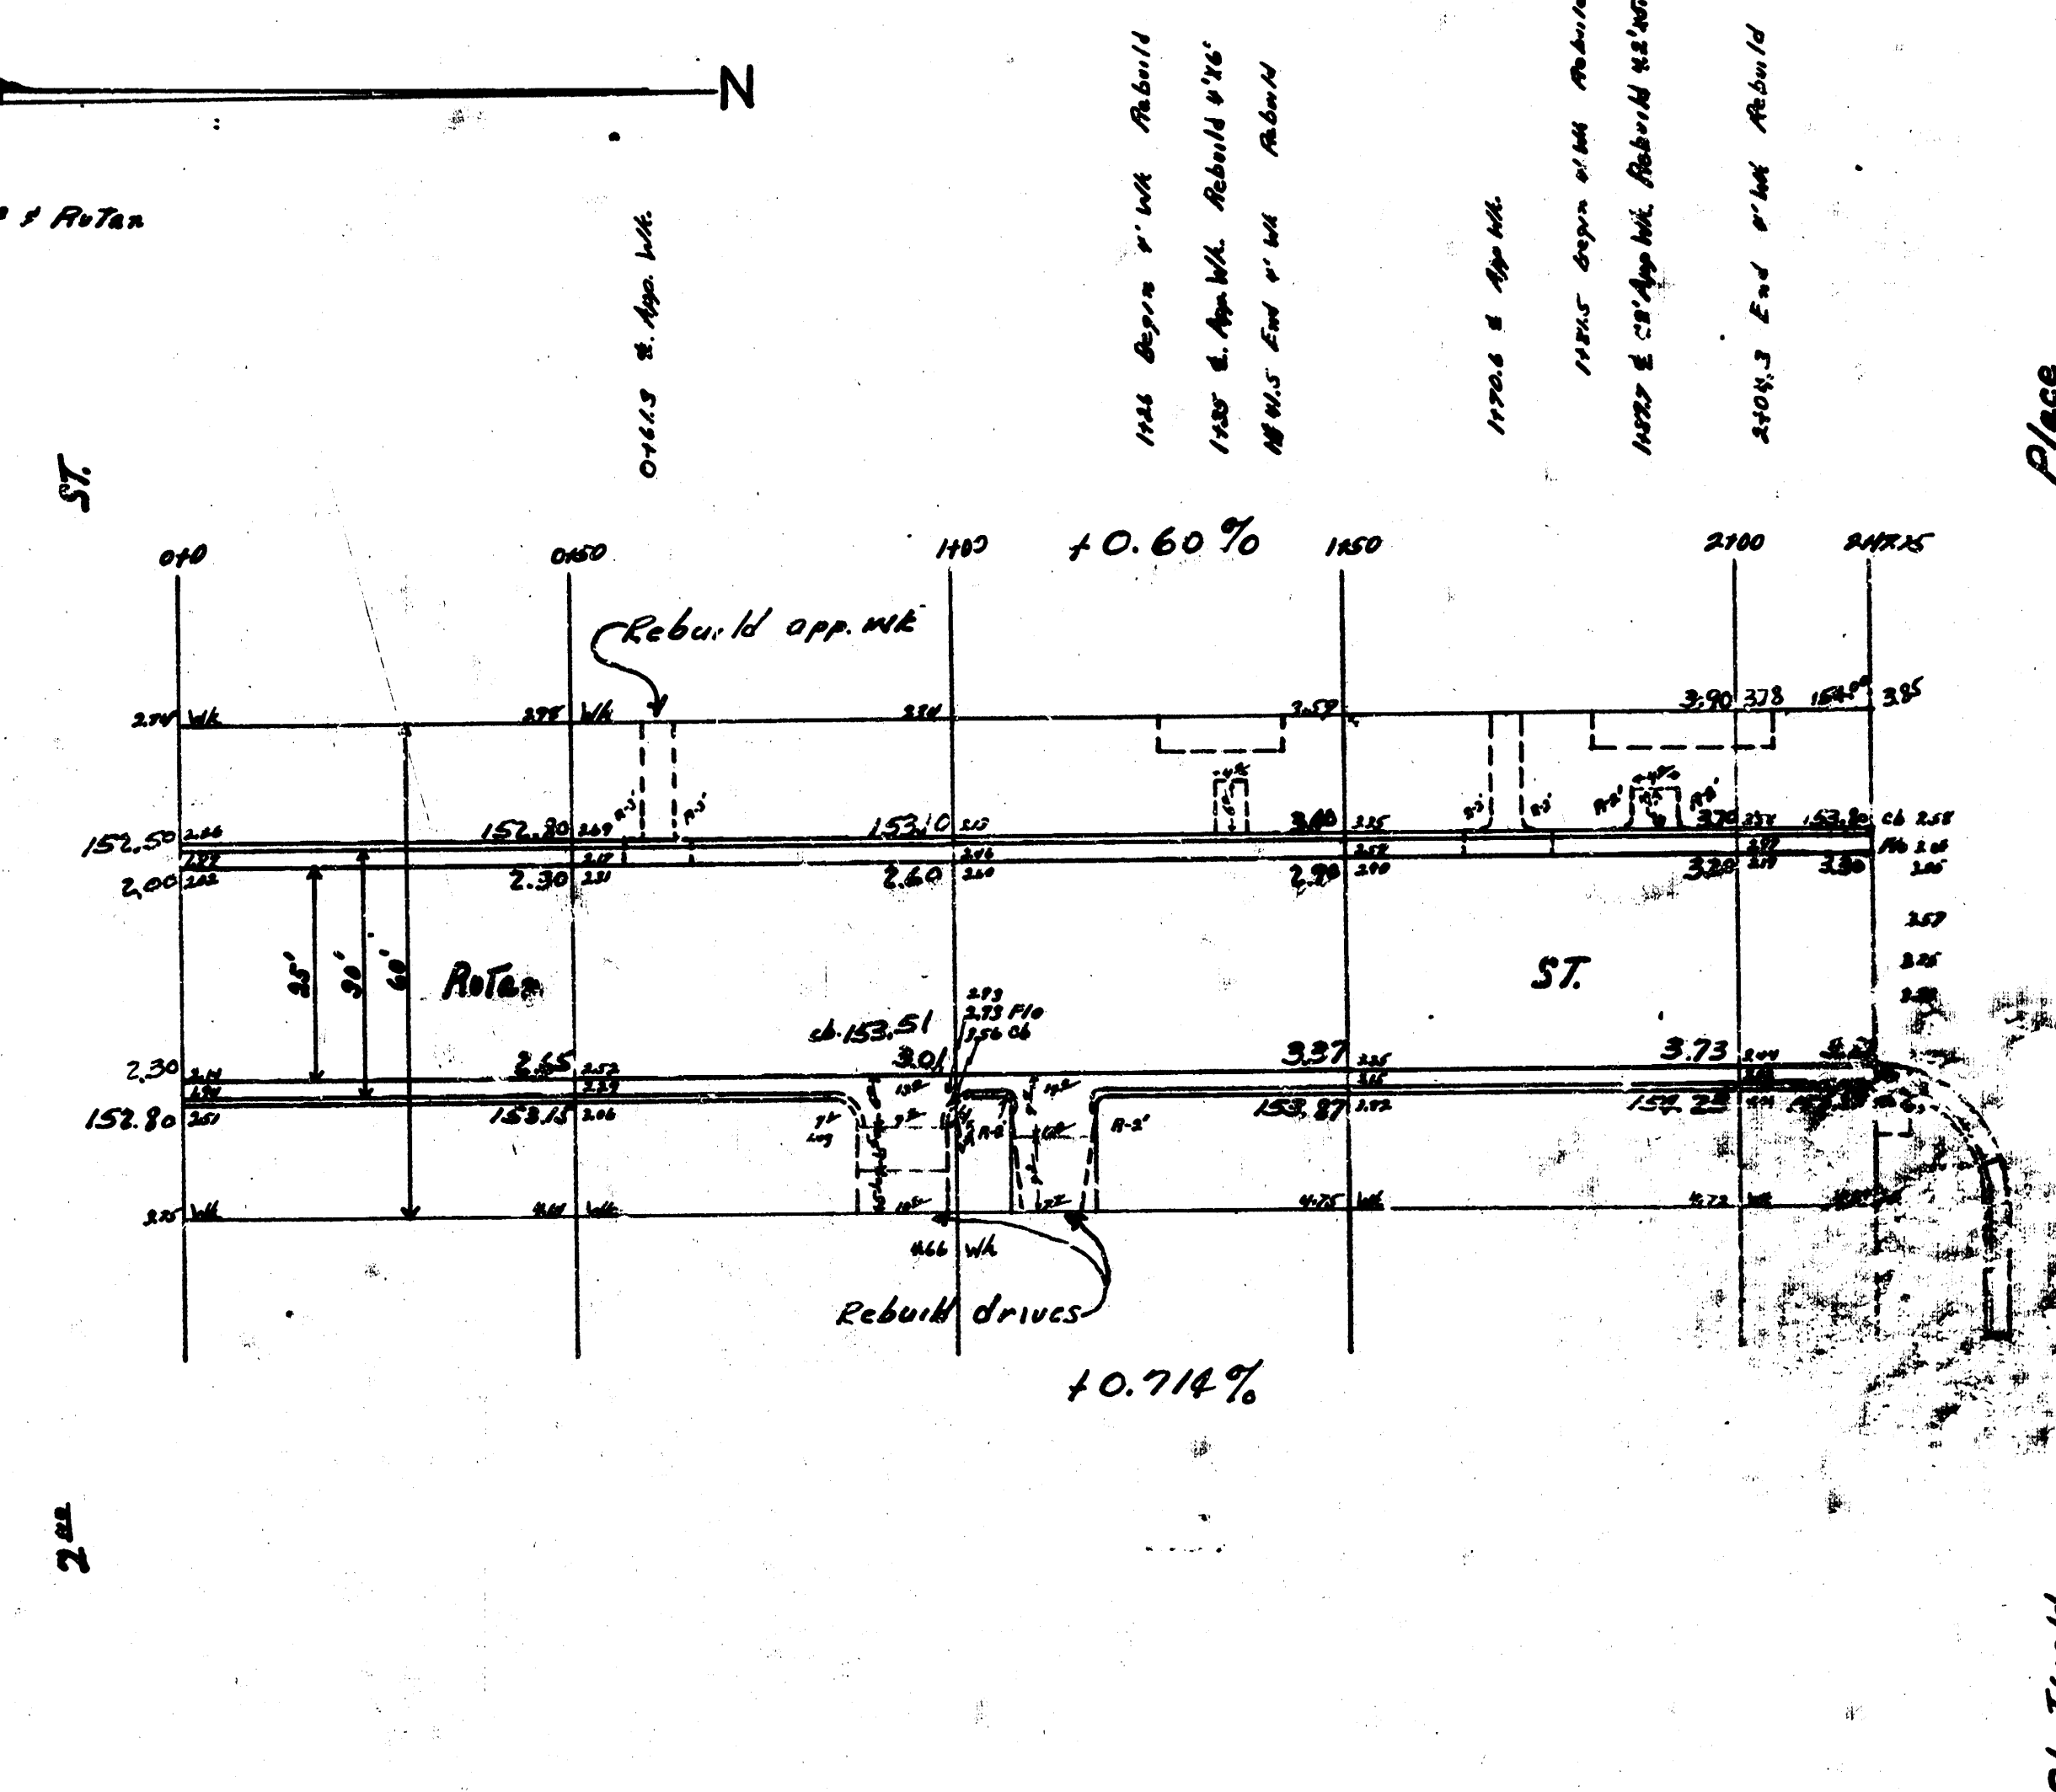

Remove & Replace side walk & app. wks.
from Sta. 1+26 to 2+17.5 on west side
to grade shown

Remove & Replace Comb. Cb. & gfr
of PL. to provide drainage

NOTE: Construct Comb. Cb. & gfr
with 30" gfr

Putnam ST.
NL. 2" — SL Chatfield Pl.
Reconstruct Cb. & gfr
City of Wichita, Kansas
L.H. White City Engineer
June 1948 Project C-17-14

4 13 3 54