

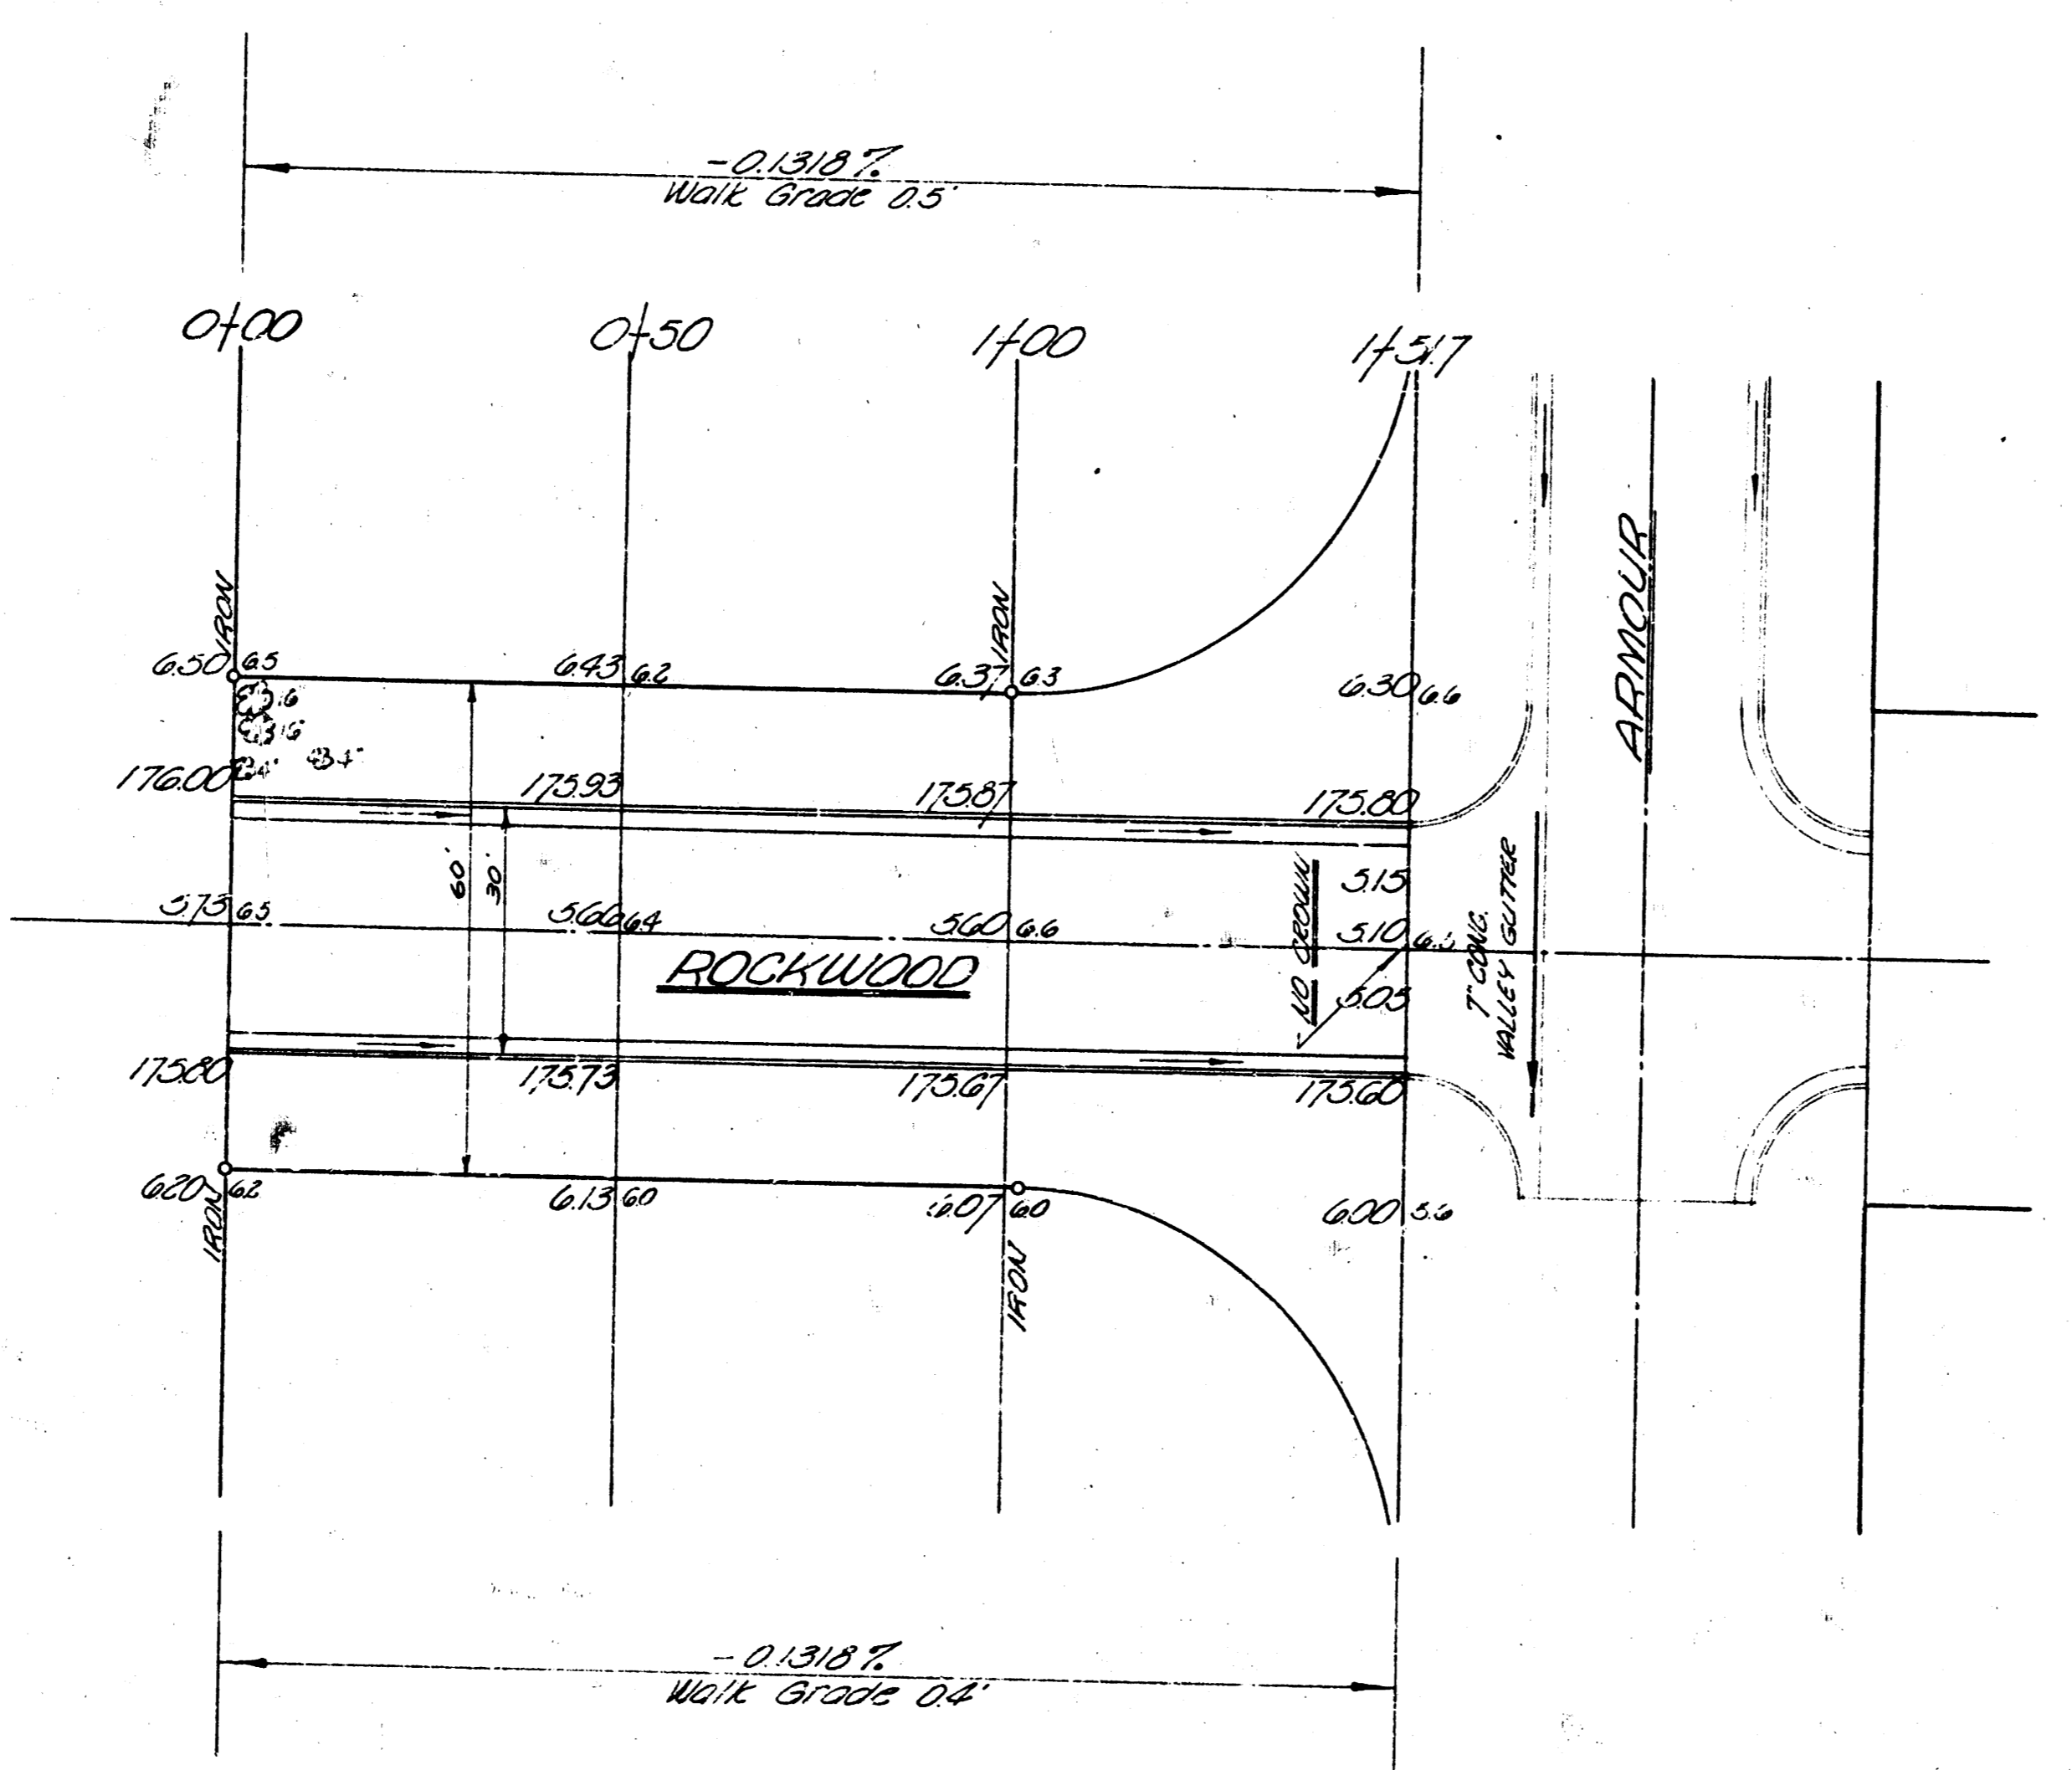


BM 175.02 R.R. Spike in H.L.P. 200' S & 150' W of SW Cor. Armour & Rockwood.

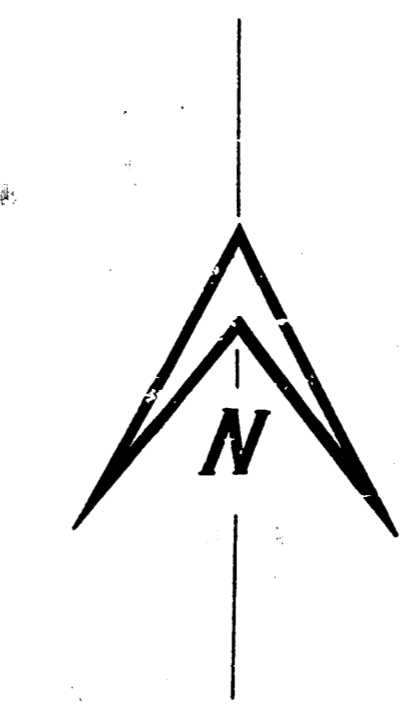

JH
11-32

EXCAVATION
2724
272
2996 cu yd

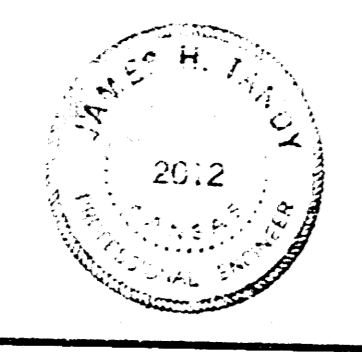

ROCKWOOD
 E.L. Cresthill Minor Addn to W.L. Armour
26'-2'-30" AC
 City of Wichita, Kansas
 B.E. SMITH CITY ENGINEER
 DATE: May 1962 PROJ NO: 018-7