



TOPEKA AVE.
N.L. A.T. & S.F. R/W TO S.L. 21ST
1949

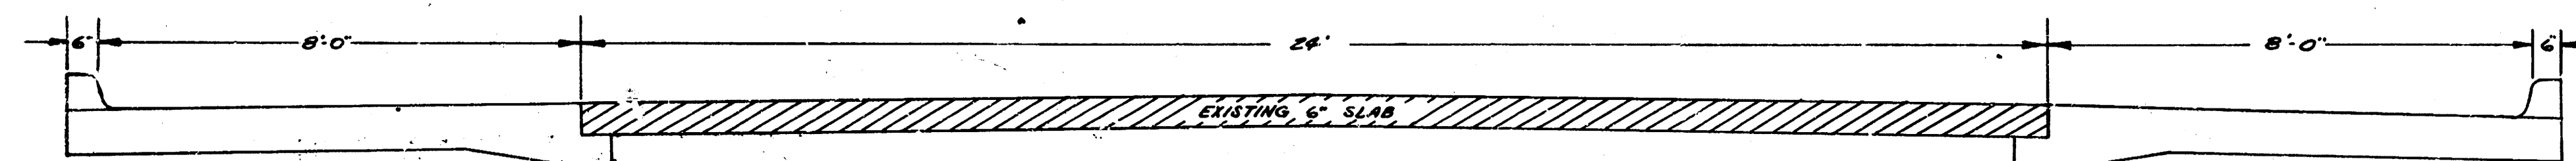


PROPOSED CROSS-SECTION
SCALE 1/2" = 1'

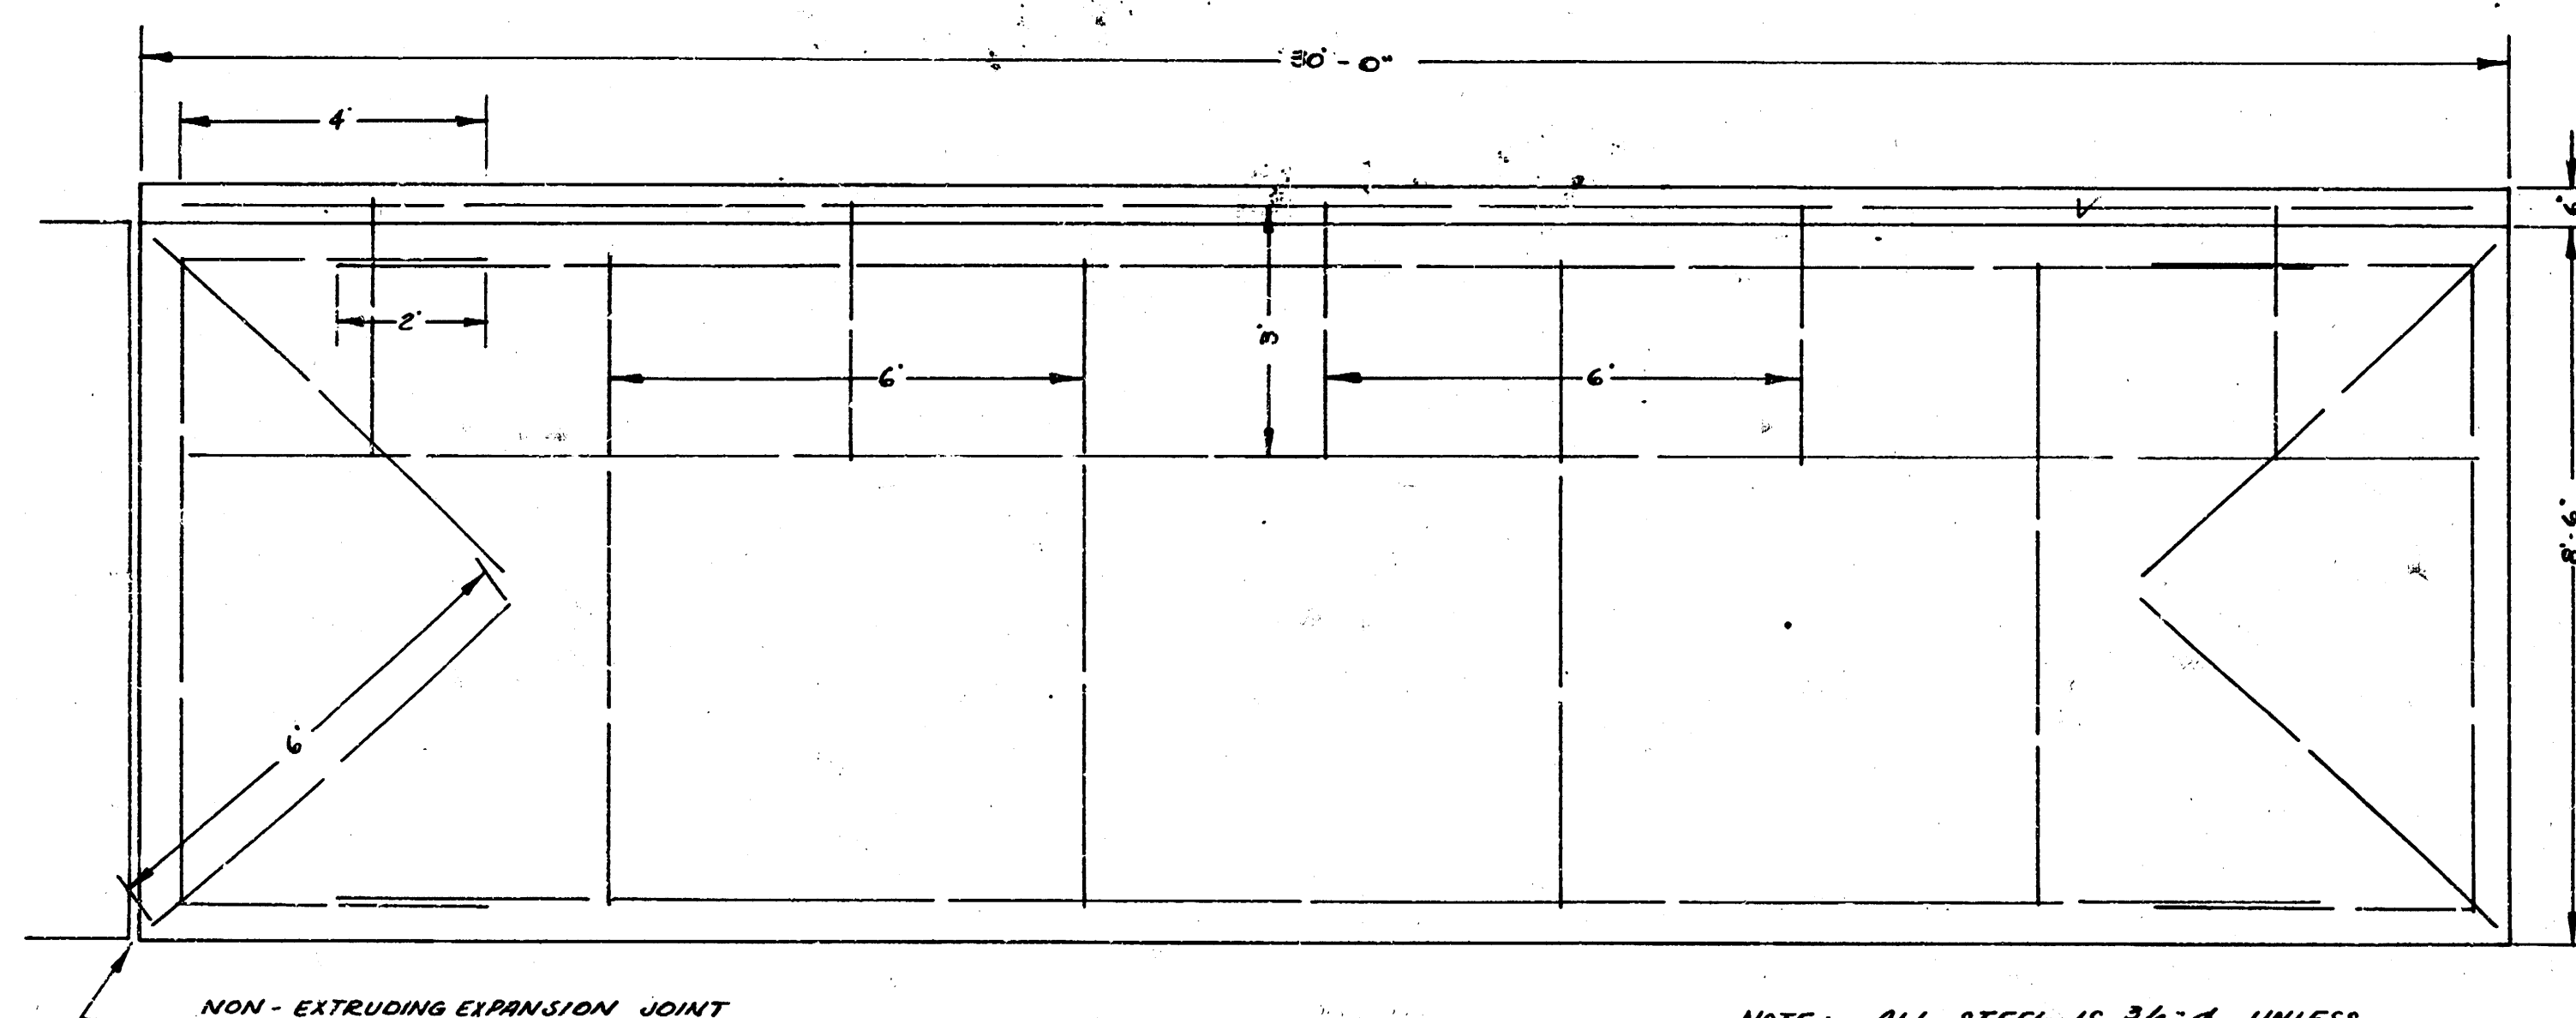

REINFORCING STEEL DETAIL
SCALE 1/2" = 1'

NOTE: ALL STEEL IS 3/4" Ø UNLESS OTHERWISE NOTED.

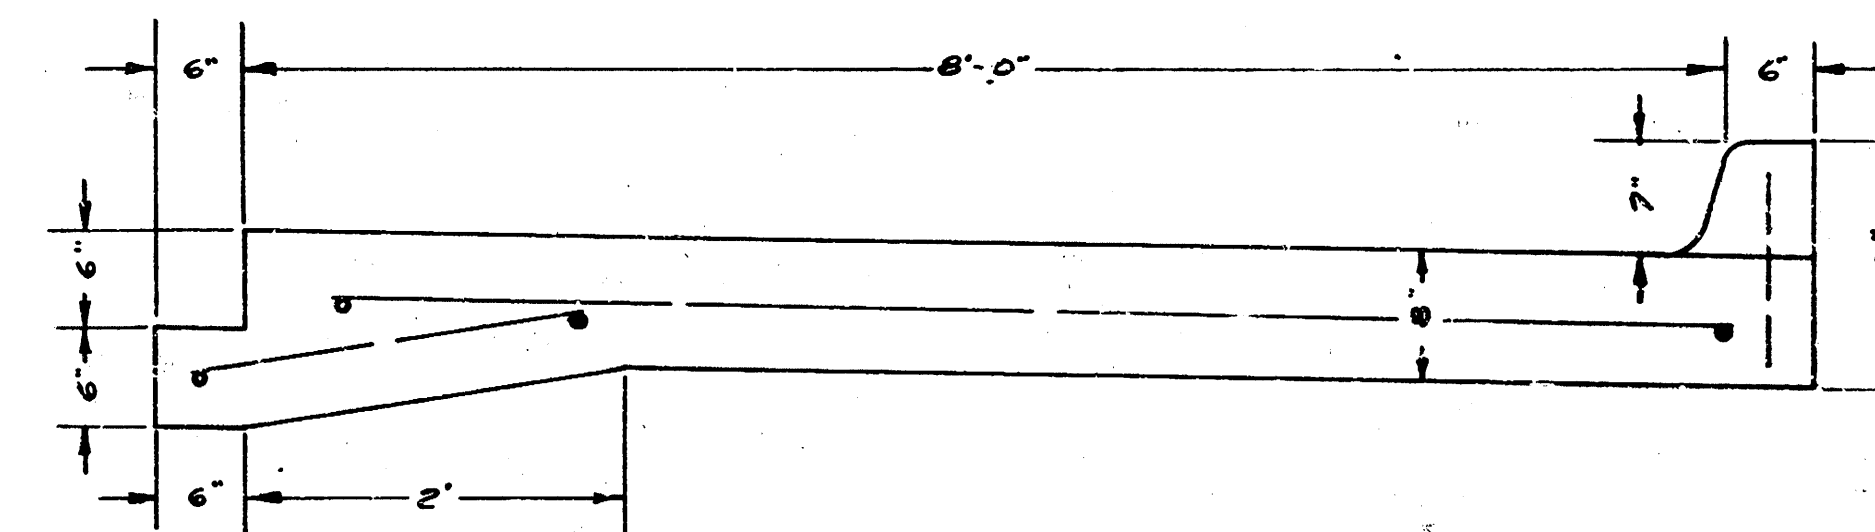

WIDENING DETAIL
SCALE 1" = 1'

