


B.M. 12642 1/4" on top conc. coping N.E. cor. 20th & Woodrow
 B.M. 12578 Top half on coping S.W. cor. 21st St. Bridge @ Little Ark River

Sta. on E



NOTICE TO CONTRACTOR:
 Extreme caution must be exercised during excavation and construction between Sta. 2+75 & Sta. 3+50, as you are crossing the main water line feeding the City.

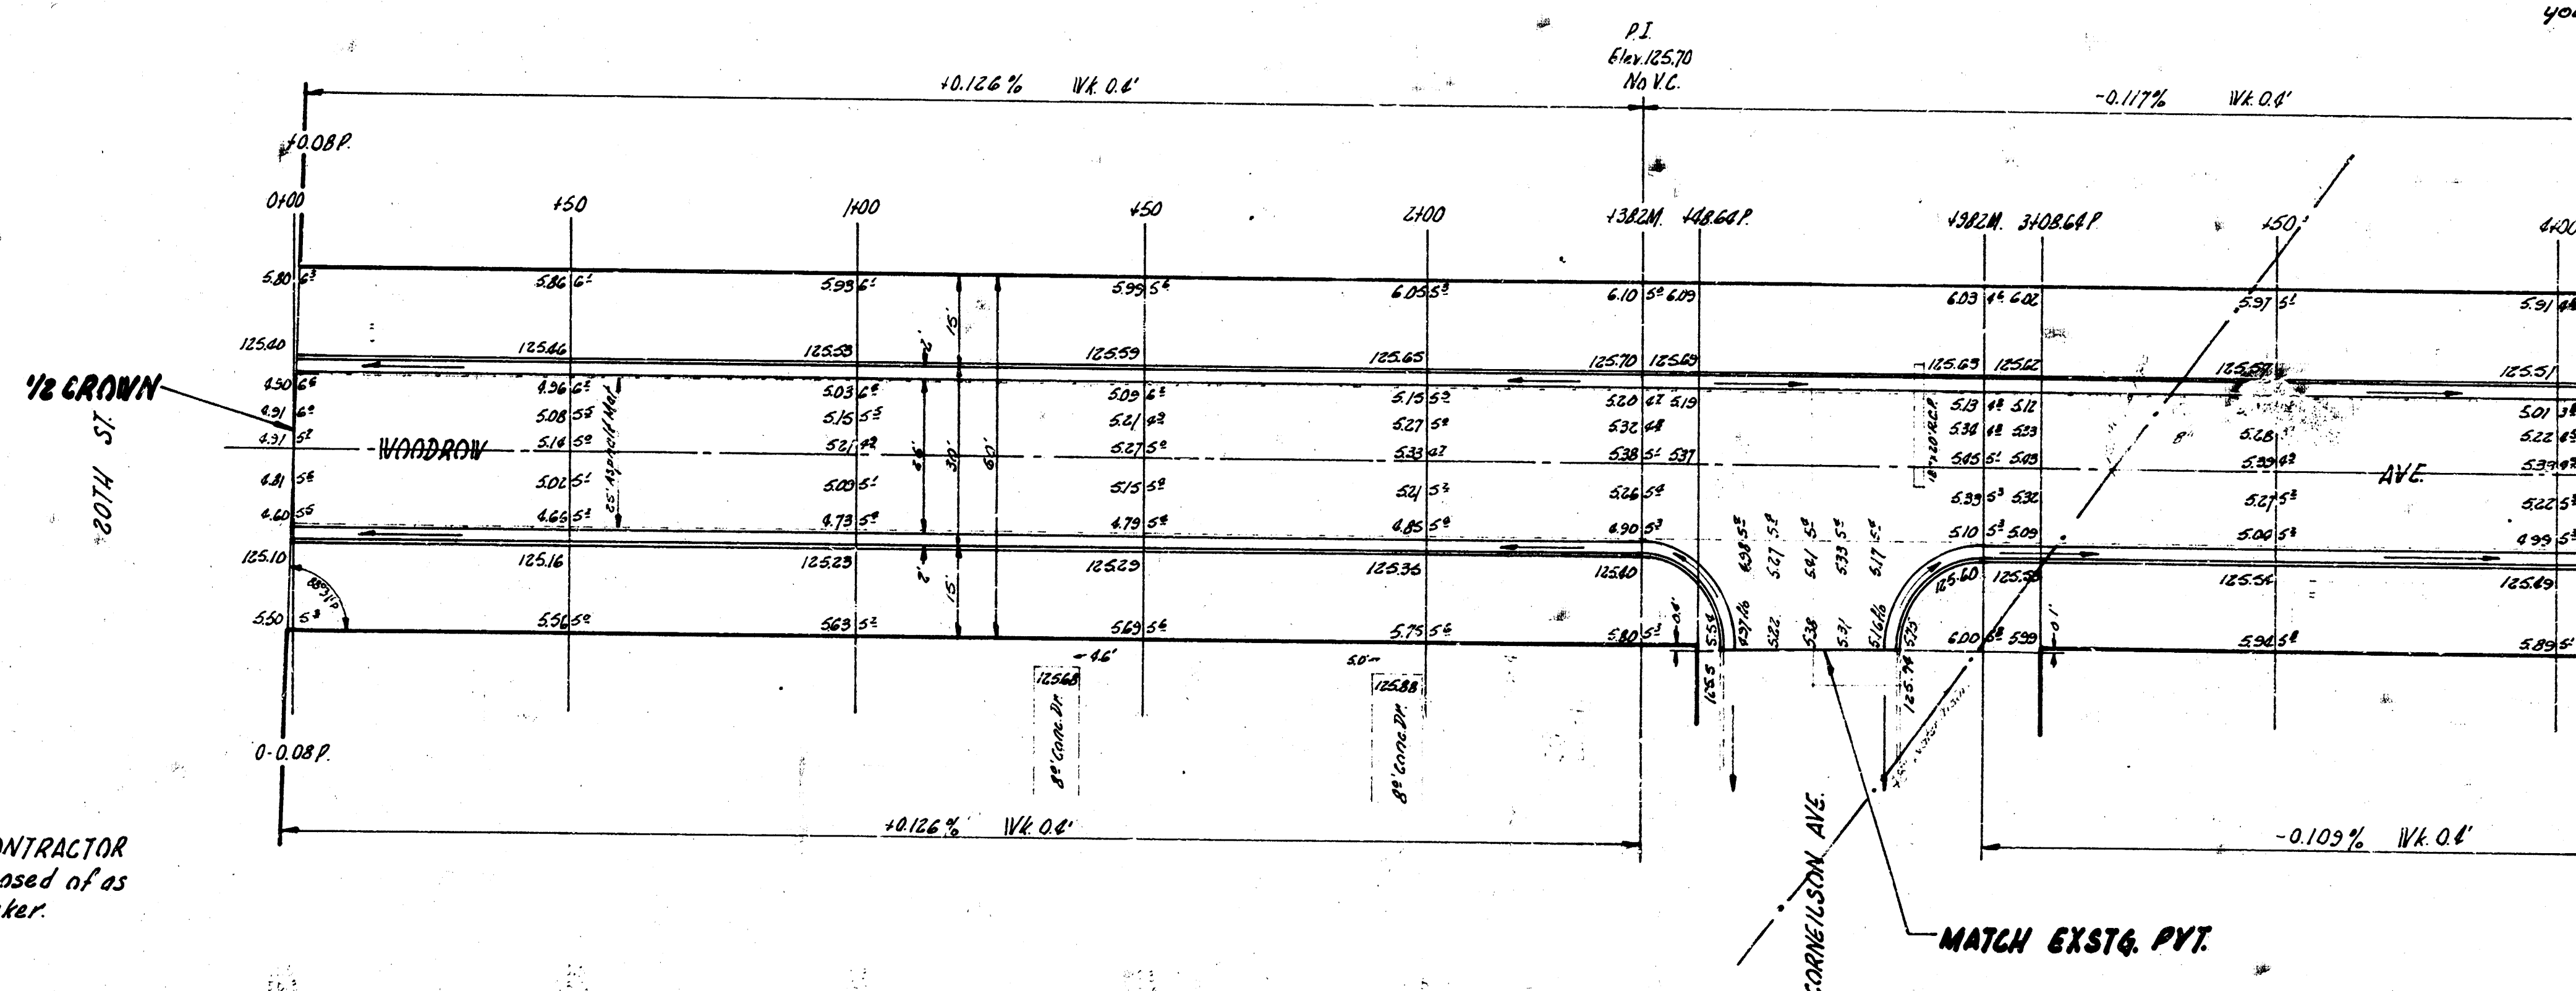


NOTE TO FIELD ENGINEER & CONTRACTOR
 All entrance pipes to be disposed of as directed by City Dirt Checker.

NOTE TO FIELD ENGINEER-
 Reconstruct after asphalt mat removed and before excavation so excavation quantities can be determined.

1/2

WOODROW AVE.
 N.L. 20TH - S.L. 21ST
 26'-2'-30" A.C., 6" BASE
 CITY OF WICHITA, KANS.
 B.E. SMITH CITY ENGINEER
 JULY 1956 PROJ. 615-57

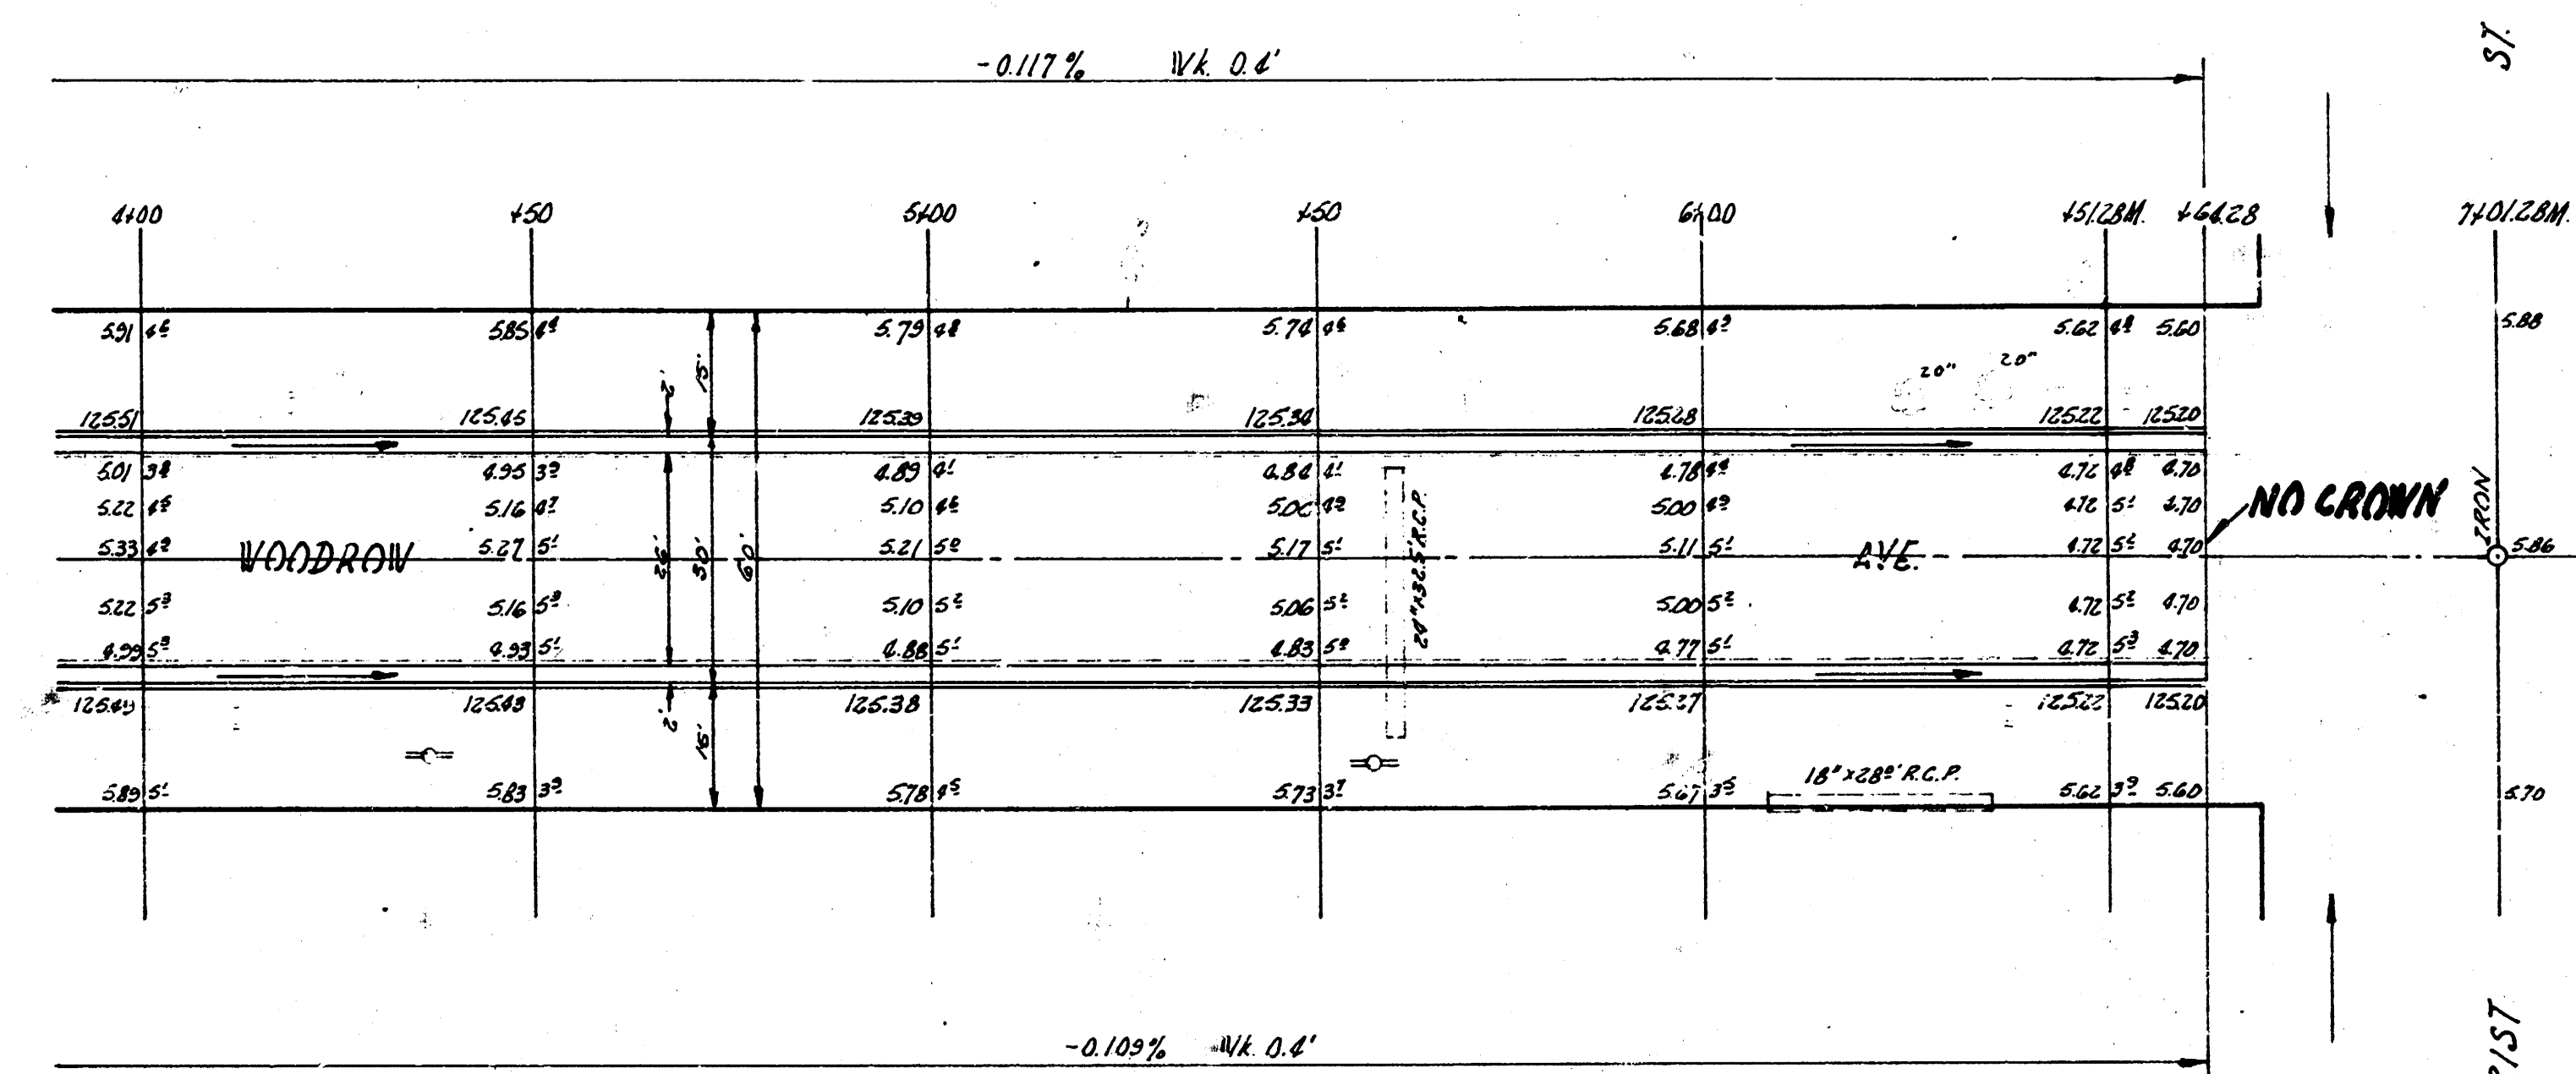

WOODROW AVE
PROJ 2-5-57