



TYPICAL SECTION
40'-0" CONC.


YALE AVENUE
SL. 21ST. STR. - 983'S. OF 21ST. STR.
CIB-114

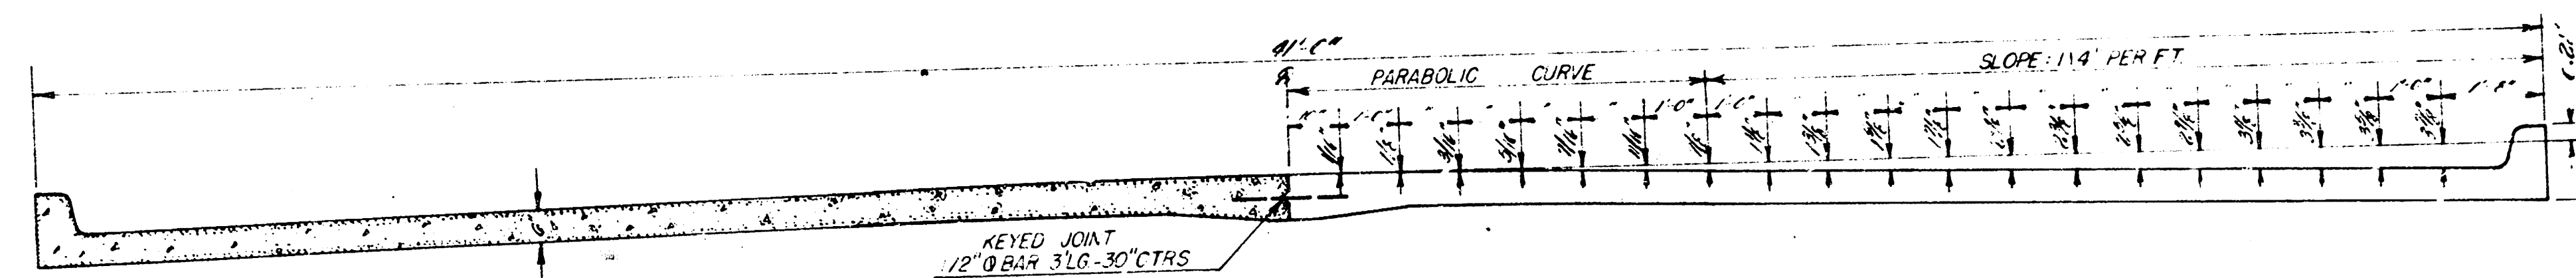


TYPICAL SECTION
NO SCALE

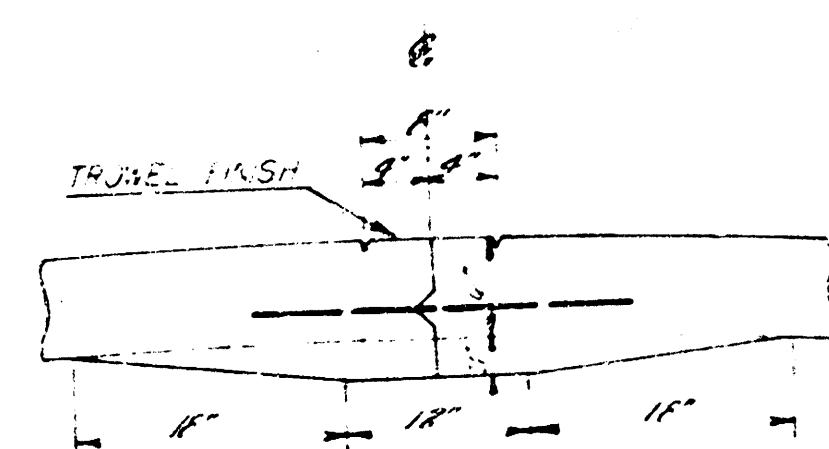

DETAIL OF KEYED JOINT
NO SCALE

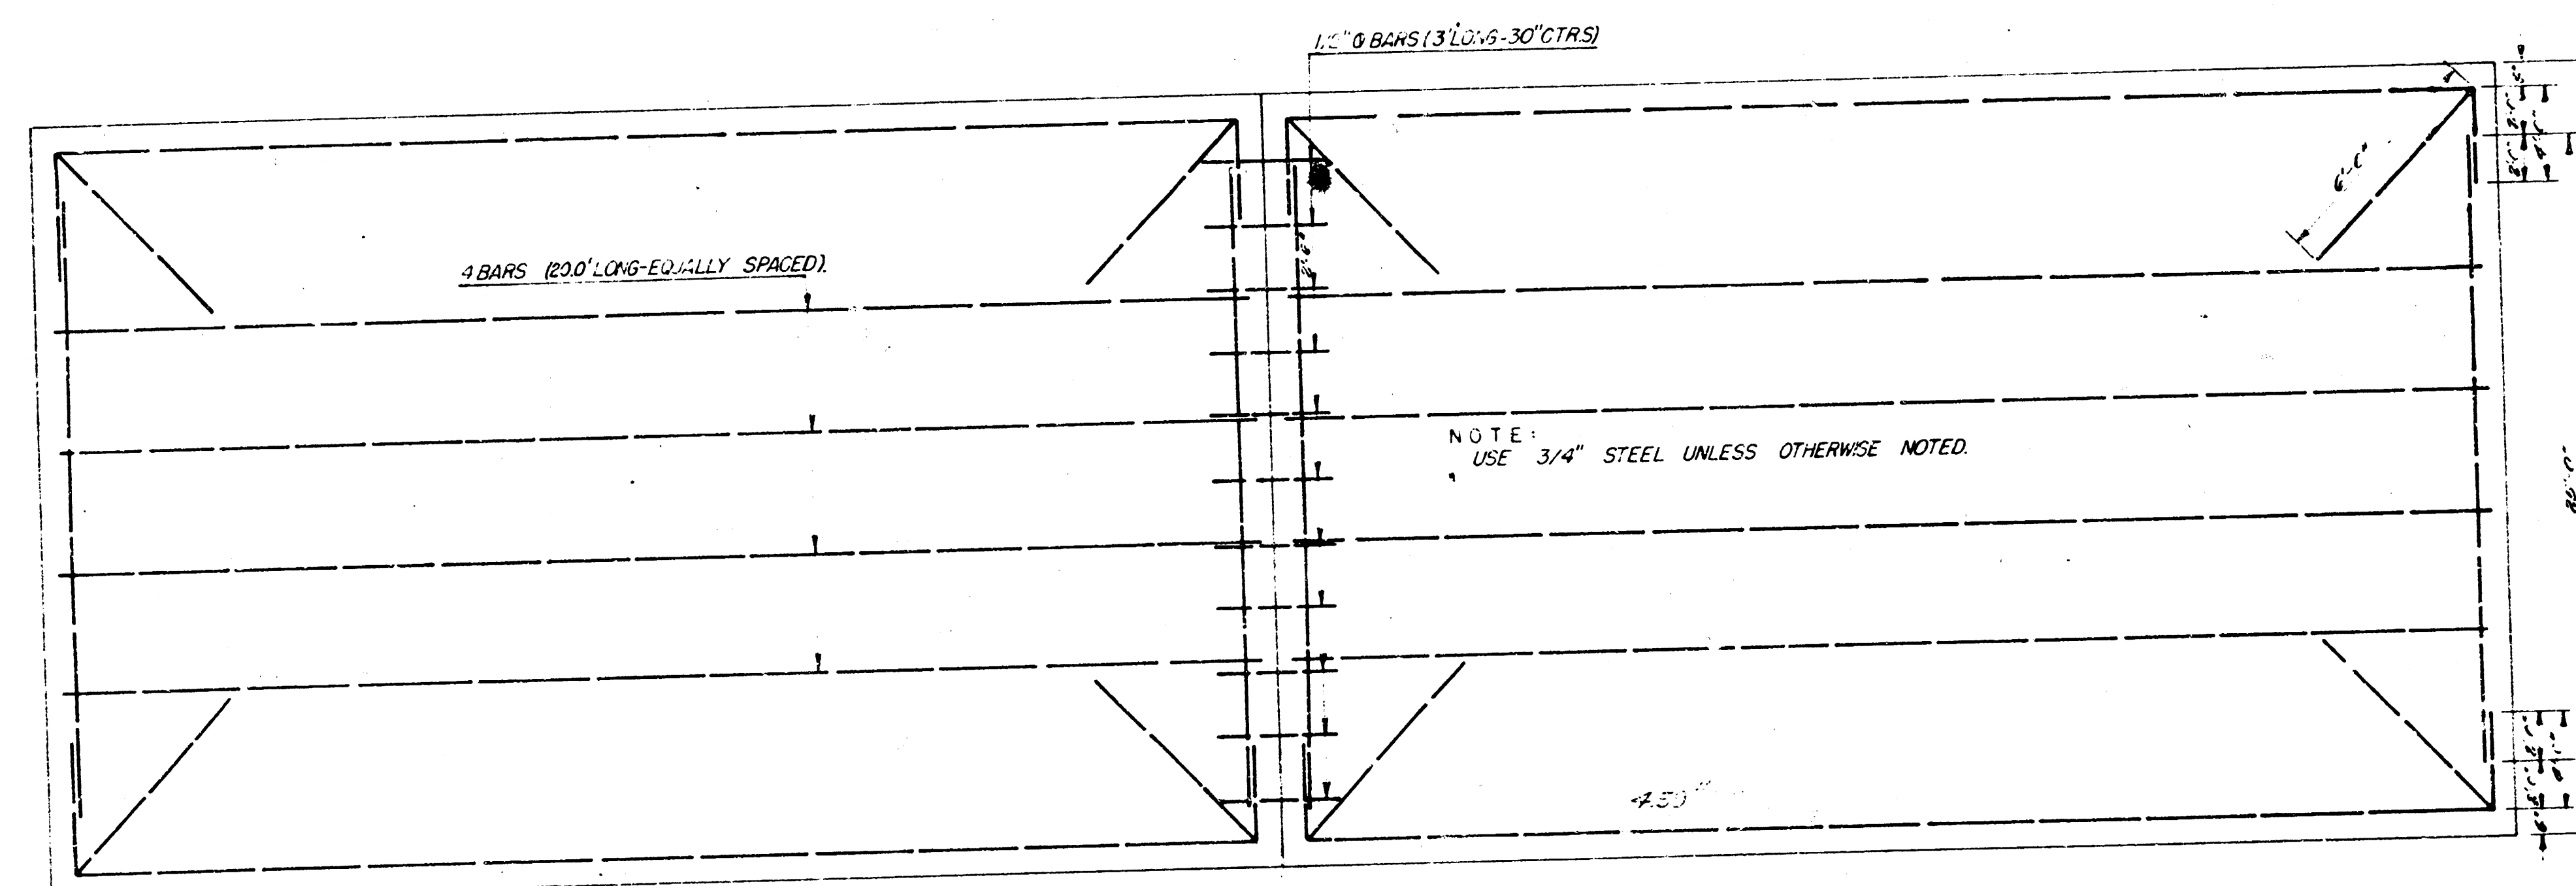

STEEL PATTERN
NO SCALE

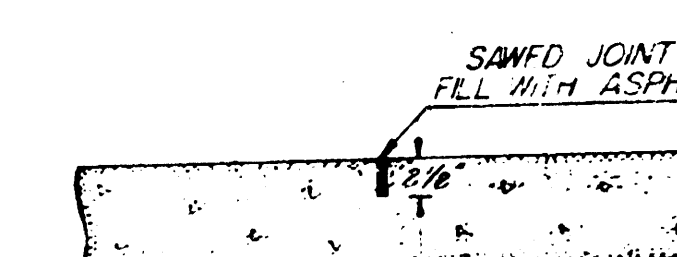


DETAIL OF CONTRACTION JOINT
NO SCALE




Sheet 1/5

Scale 1"=20'

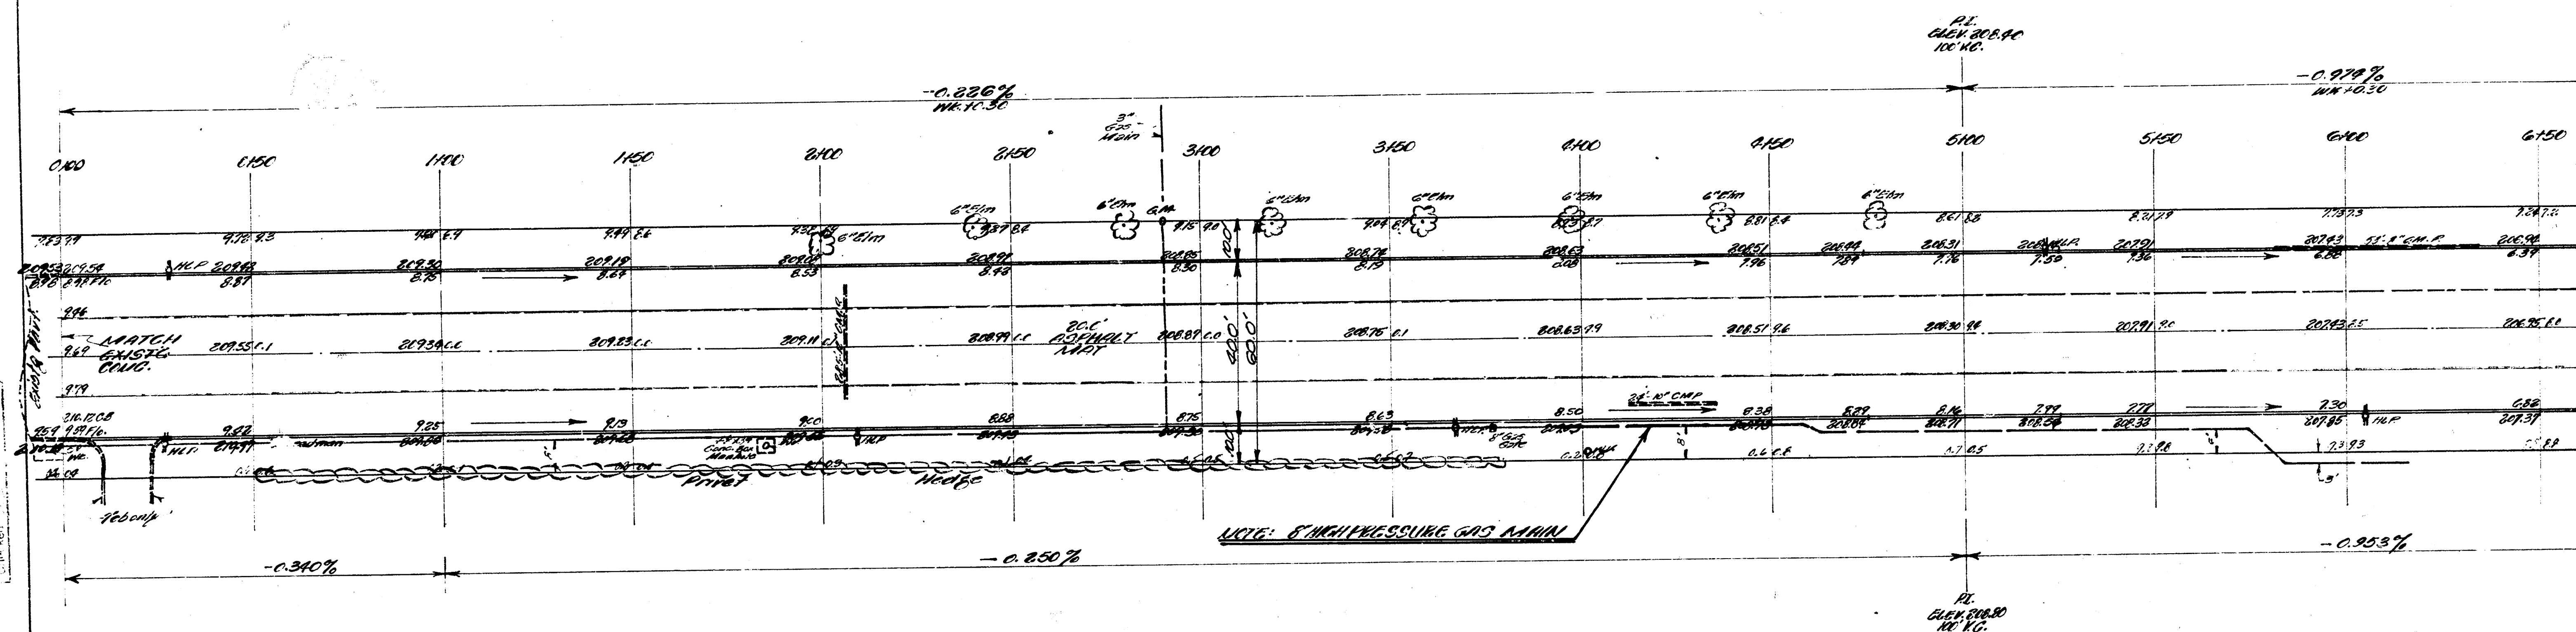

EXCAVATION TOTALS


PBCP.	CITY
8044.8	41.7
110% 204.4	110% 4.8
<u>8848.6 C.Y.</u>	<u>52.5 C.Y.</u>

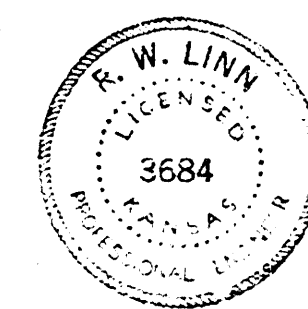

Sheet 2/5

VALE AVENUE
S.W. 21ST ST. 16 3430' S. 7' W. 21ST ST.
400.0' CONC. & CB.
CITY OF WICHITA, KANSAS
B.E. SMITH - CITY ENGINEER
DATE: AUG, 1958 PEG. J. N.O. C18-119

Scale: 1" = 20'

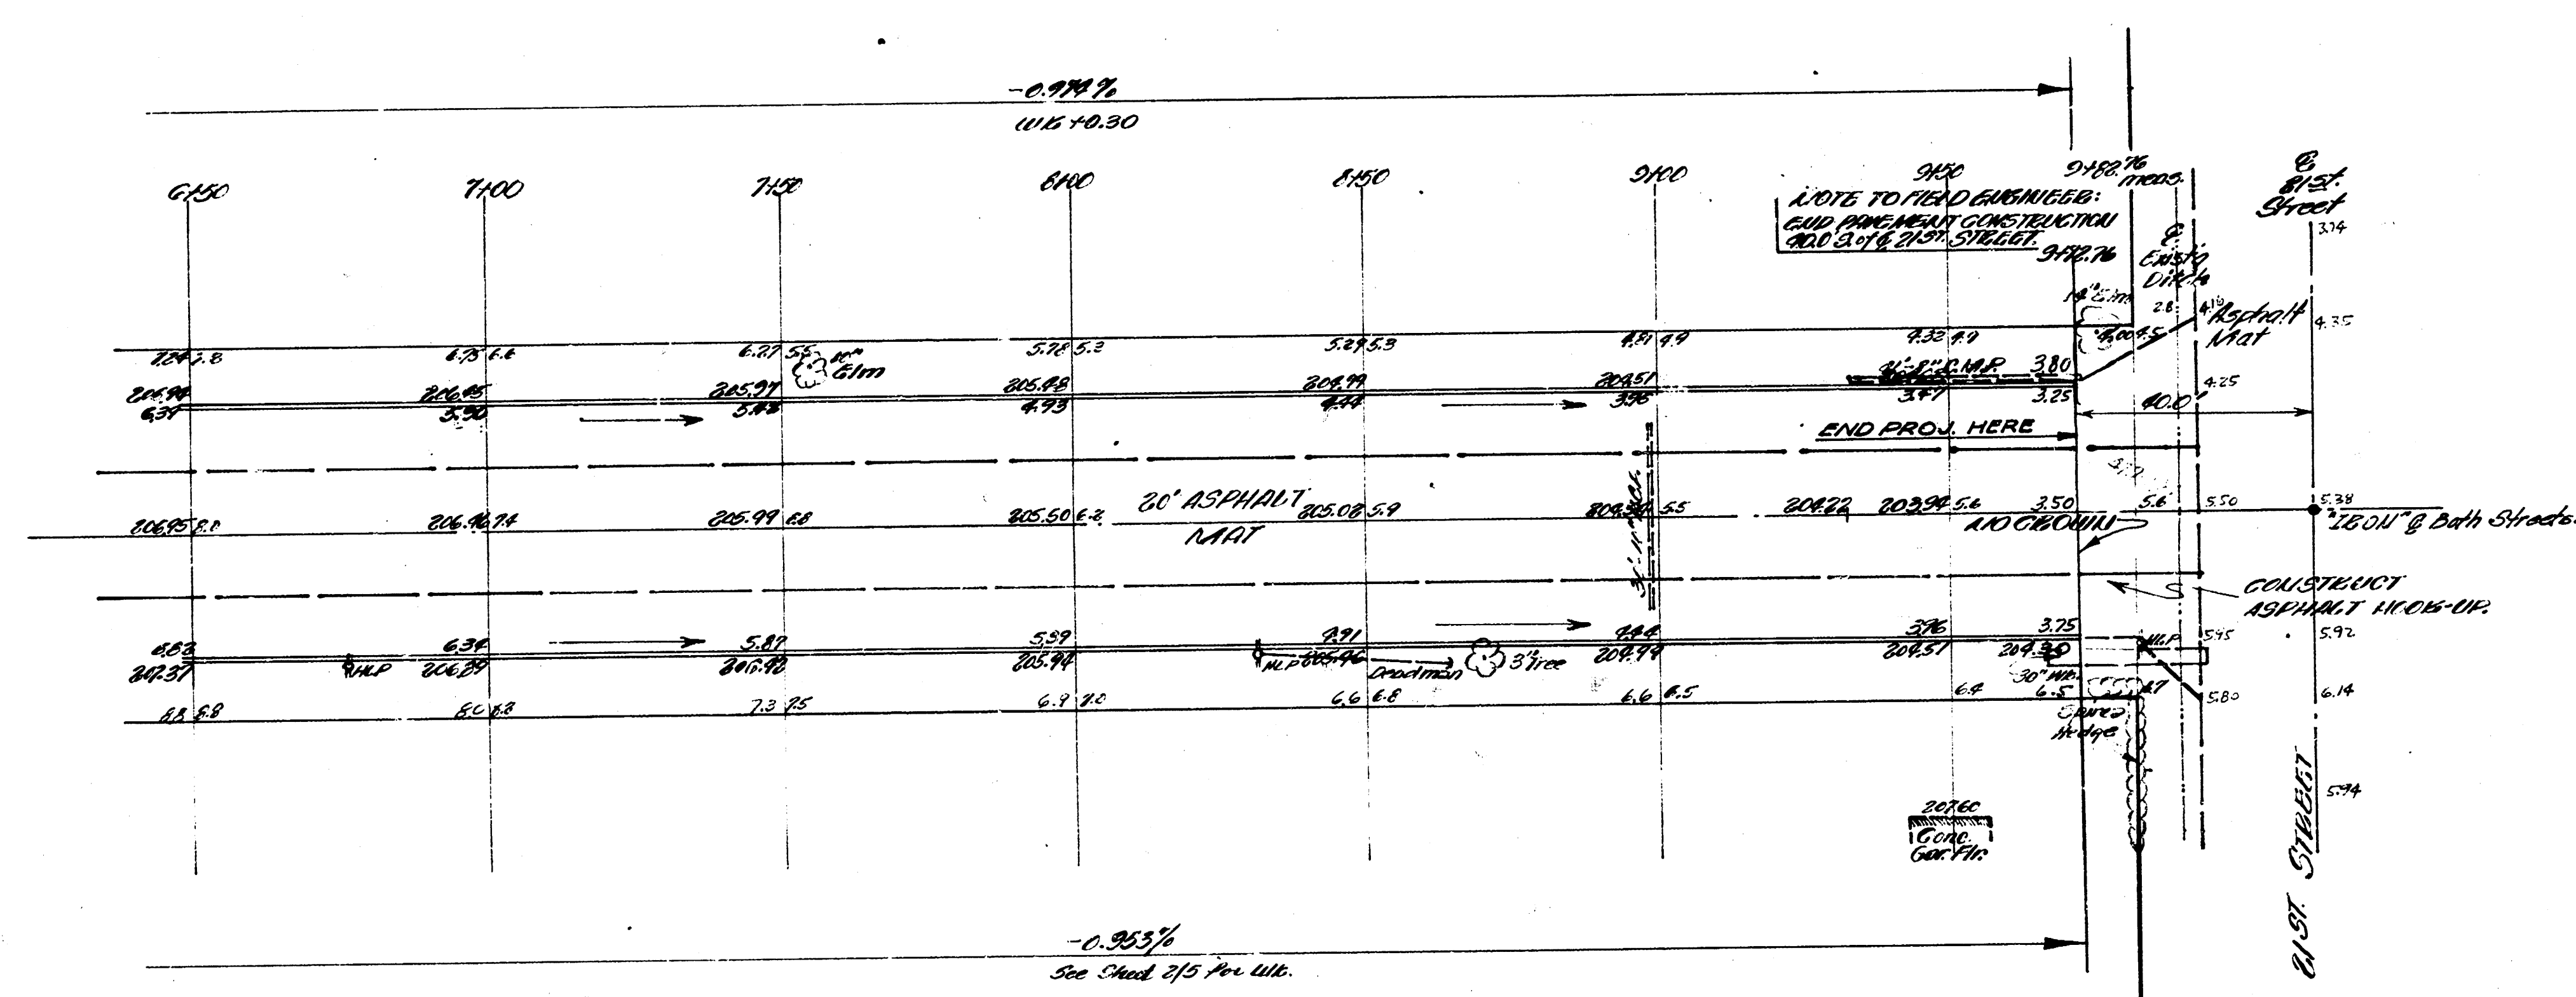

YALE AVE
 PROJ. C18-1114
 Sheet 3/4