


I.B.M. 147.77 Top Metal Post for underground Utility Cables in N. Parking of Zimmerly
 Approximately 120' W. of W.L. Zimmerly Court.
 B.M. 149.16 R.R. Spike E.S. P. Pale S.W. Cor. Zimmerly & Woodlawn.
 Base Line is on W.L. Zimmerly Court.

NOTE: Depress Curb through Driveways.



NOTE: Grade perkings & clear right-of-way for proposed sidewalk. Sidewalk to be constructed by others. Fill to be compacted where required.

Construct ROLL CURB except island which is to be FULL CURB with High Edge filled to drain as indicated by elevations.

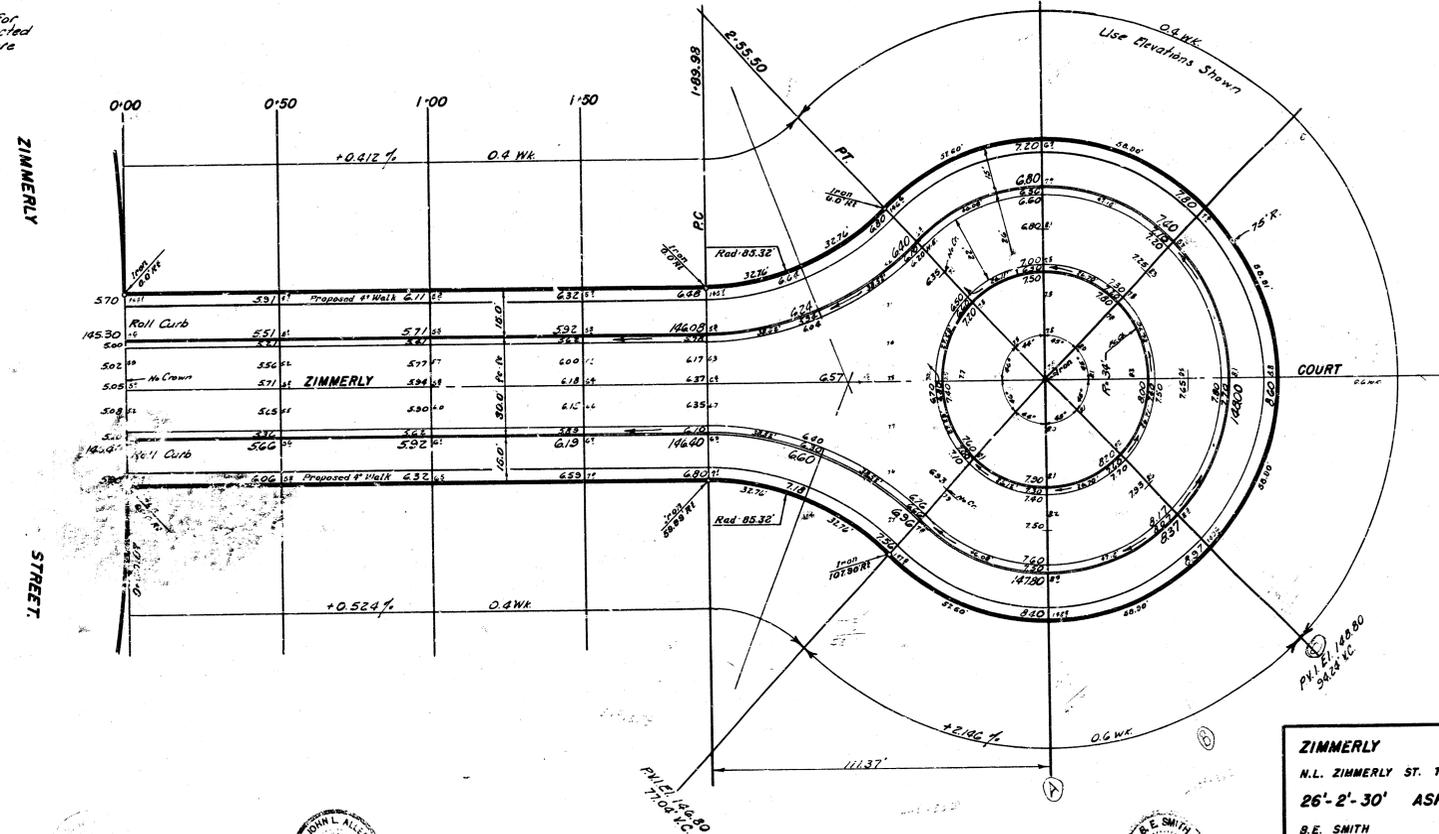

Surveyed by B.W. 10/20/64
 Plan No. 616-19
 E.C. J.C.A.
 City of Wichita

EXCAVATION		COMP. FILL	
696	Cu Yds.	29	Cu Yds.
+10%	70	3	
Totals	766	32	Cu Yds.



ZIMMERLY COURT
 N.L. ZIMMERLY ST. TO & INCL CUL-DE-SAC.
26'-2'-30" ASPHALTIC CONC.
 B.E. SMITH CITY ENGINEER
 CITY OF WICHITA, KANSAS
 DATE OCT. 1965 PROJ. No. 616-19

