


B.M. 178.28 "6" IN GLOBE S. END RAD. E.S. YALE SE COR. YALE & ONEIDA
 B.M. 179.35 STEP BENCH IN COR. PAVEMENT POST S.W. COR. YALE & 10TH

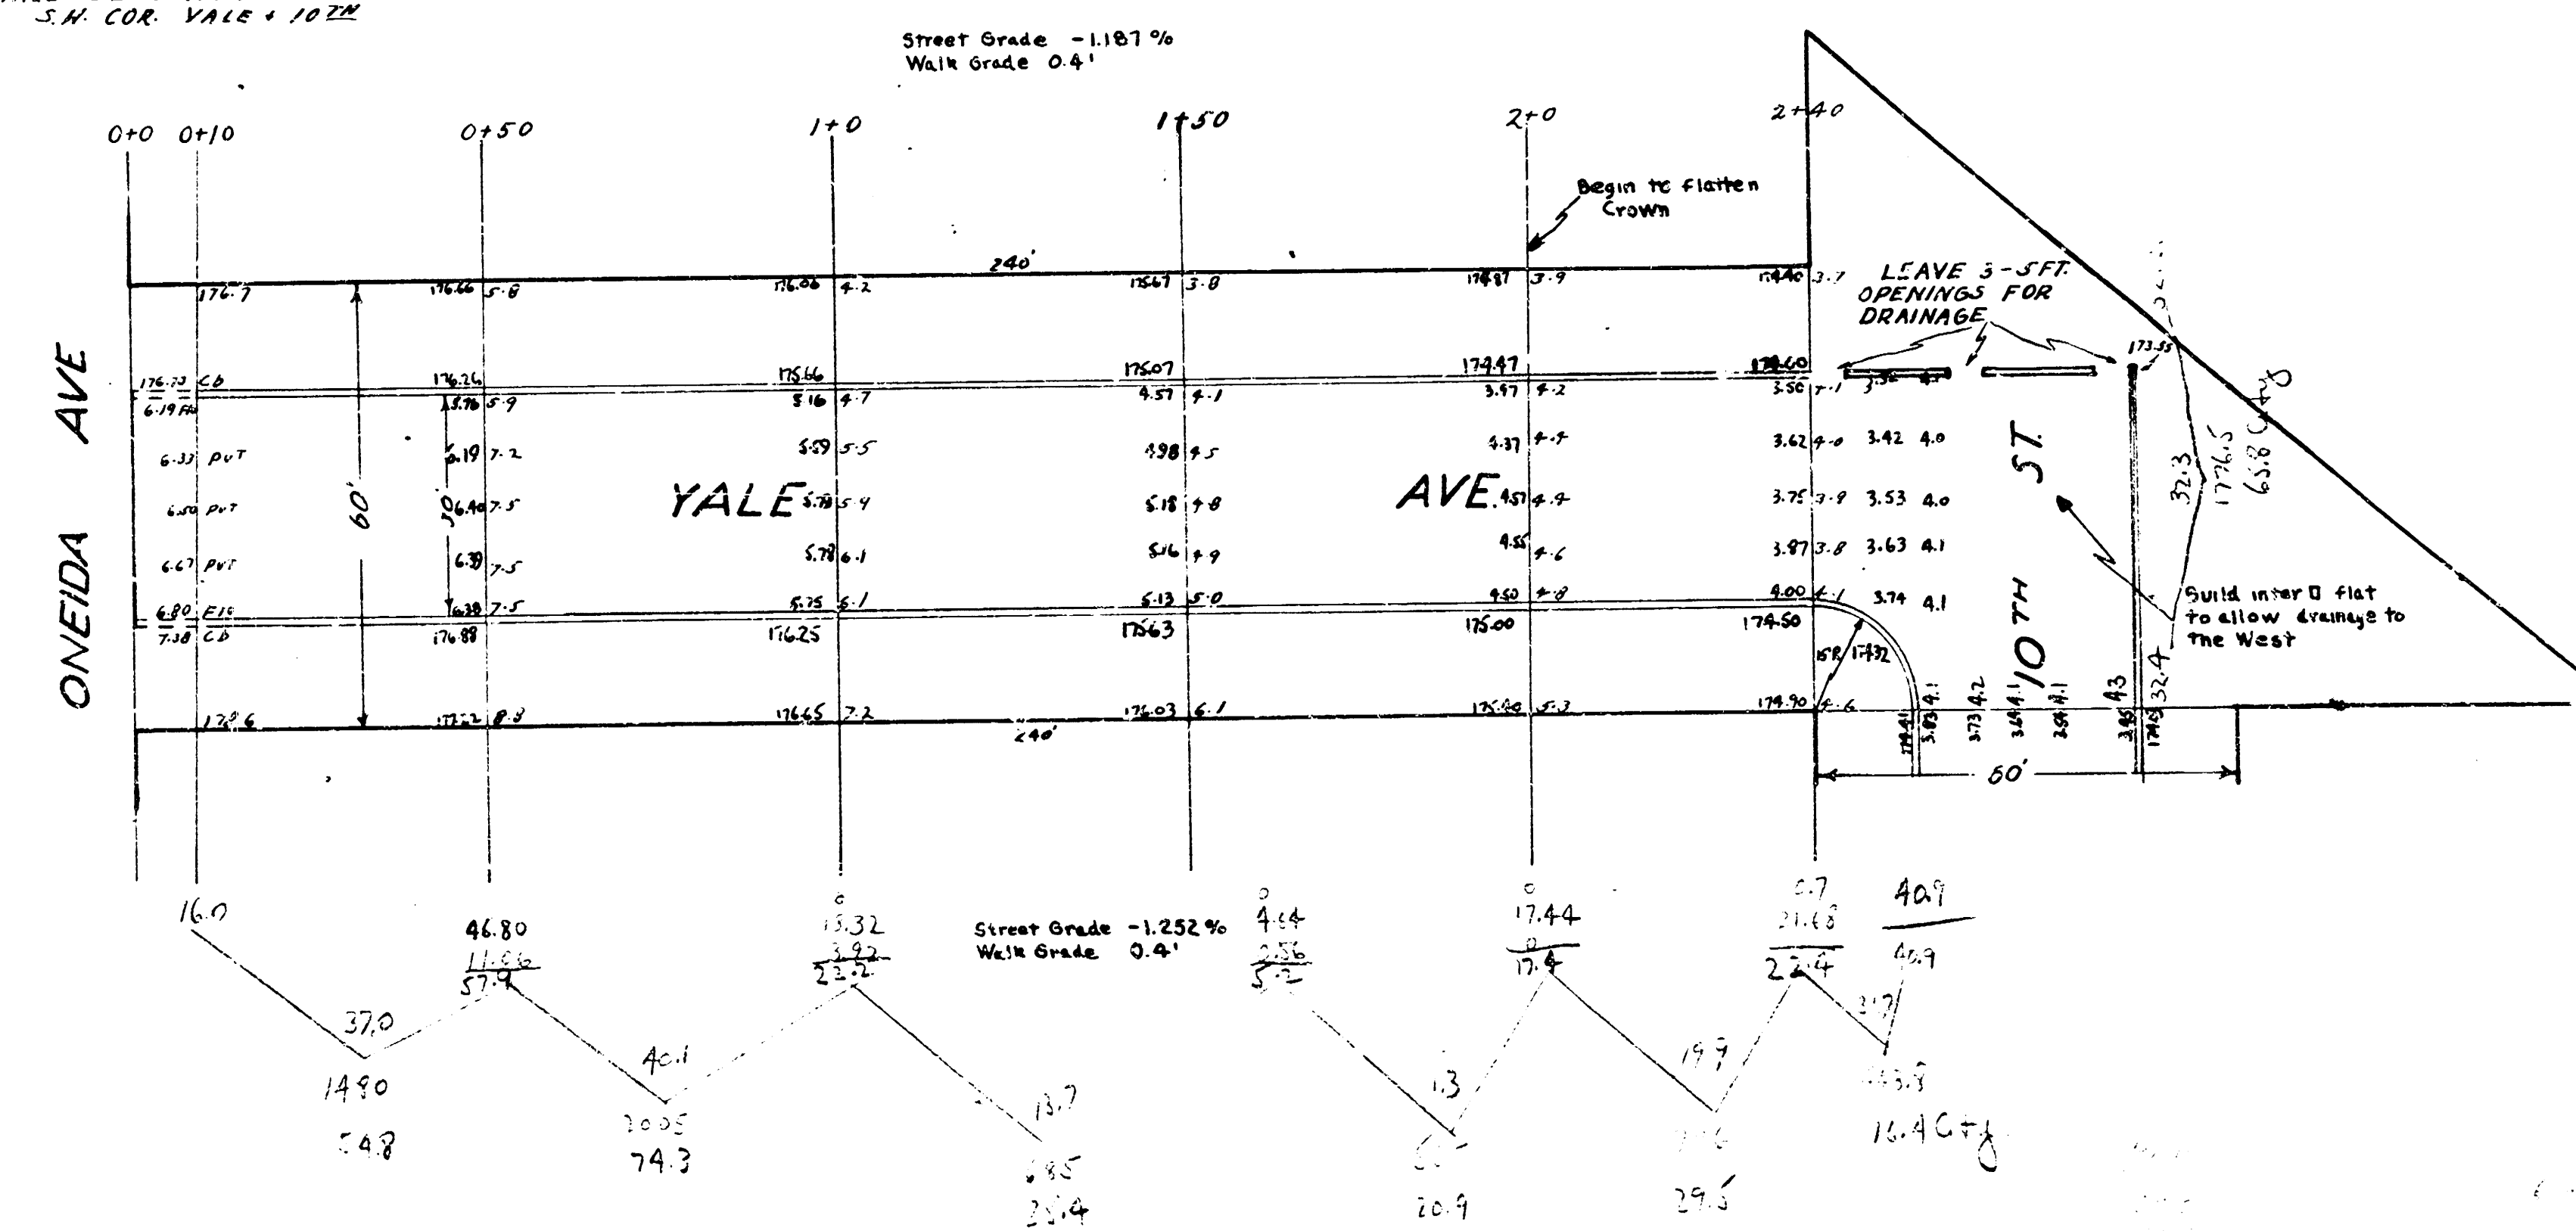

YALE AVE
 N.L. ONEIDA TO N.L. 10TH
 30' CONCRETE & CB
 CITY OF WICHITA, KANSAS
 L.K. WHITE CITY ENGINEER
 JULY 1946