
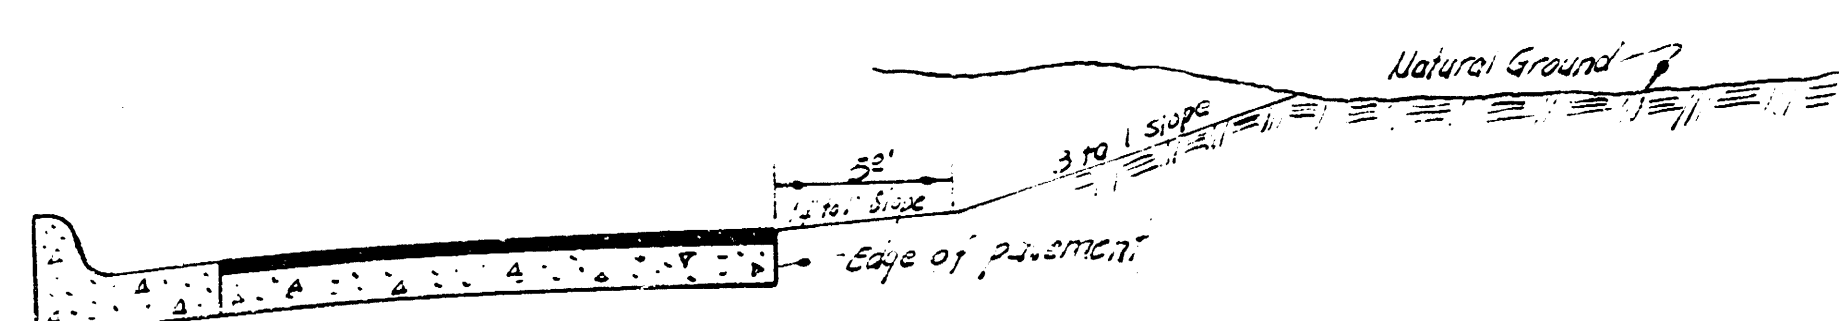



B. M. 143.89 SW cor. conc. porch No. NE cor. Zimmerly & Paige.
 B. M. 143.80 "2" in Retic. N. cor. Zimmerly & Paige.
 B. M. 135.31 "a" in top NE cor. E. Headwall triple R. C. B. C. on Rock Road 400' S. of Turnpike.
 Base = 6

SCALE 1"=20'

ESTIMATED QUANTITIES	
330	Sq. Yds. A. C. Pavement
228	Lin. ft. Comb. Cb & Gtr.
1,142	Lbs. Reinf. Steel
1,633	Cu. Yds. Excavation

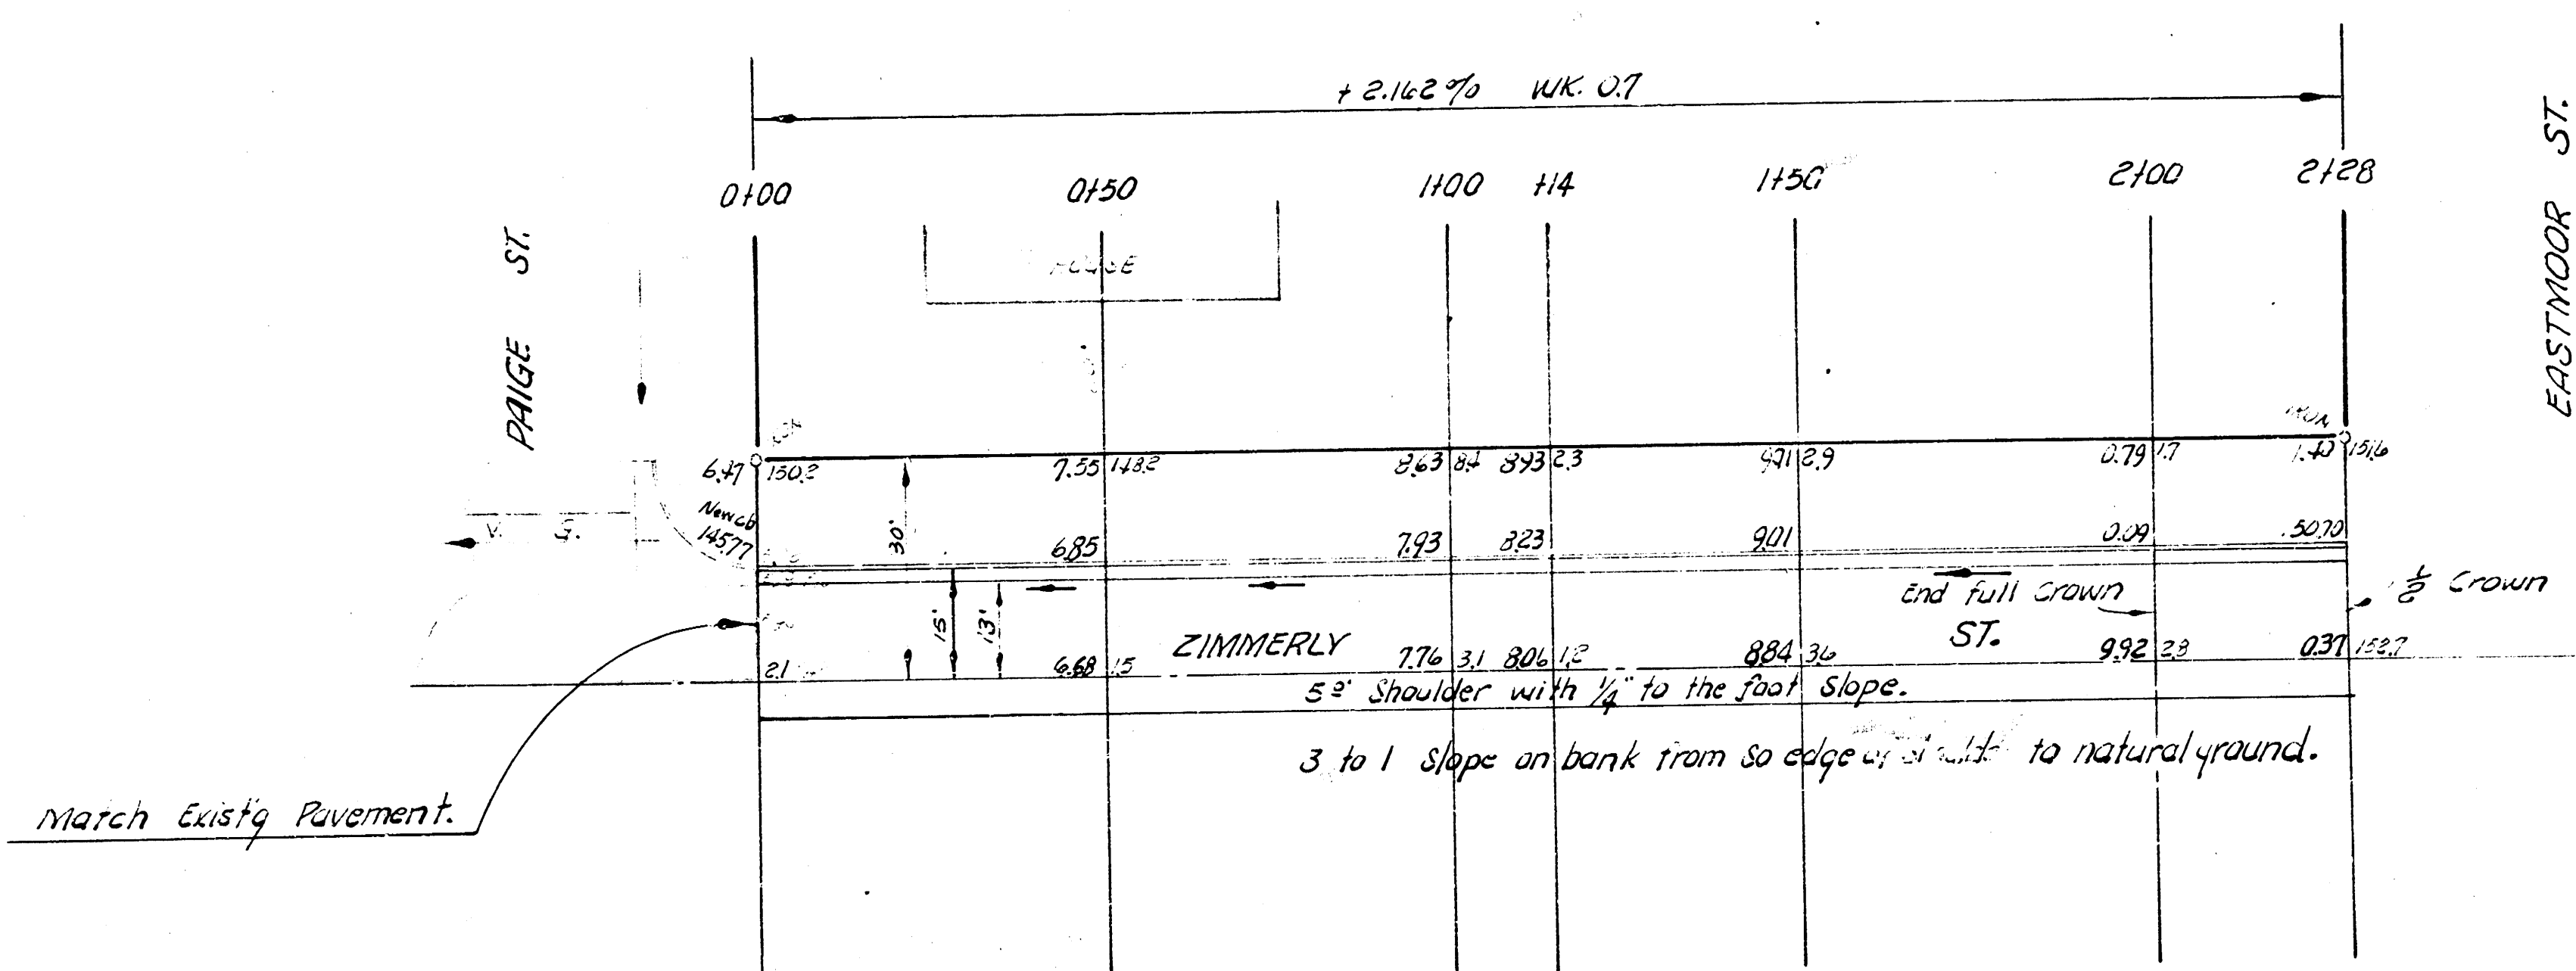

TYPICAL SECTION IN CUT AREA
 NO SCALE

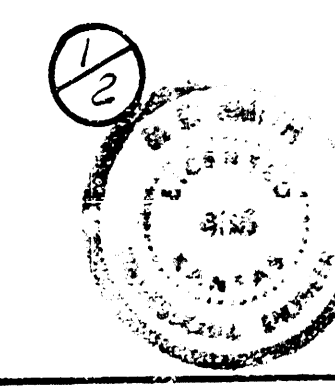

N¹/₂ ZIMMERLY ST.
 EL PAIGE TO WL EASTMOOR
 13-2-15 A. C.
 CITY OF WICHITA, KANS.
 B. E. SMITH CITY ENGINEER
 SEPT. 1957, PRIVATE CONTRACT