



B.M. 147.73 "G" IN GLOBE N. END S.W. RADUS SILVERDALE & ZIMMERLY

PLAN
ELEV
+11.1%
30' CONC. CB

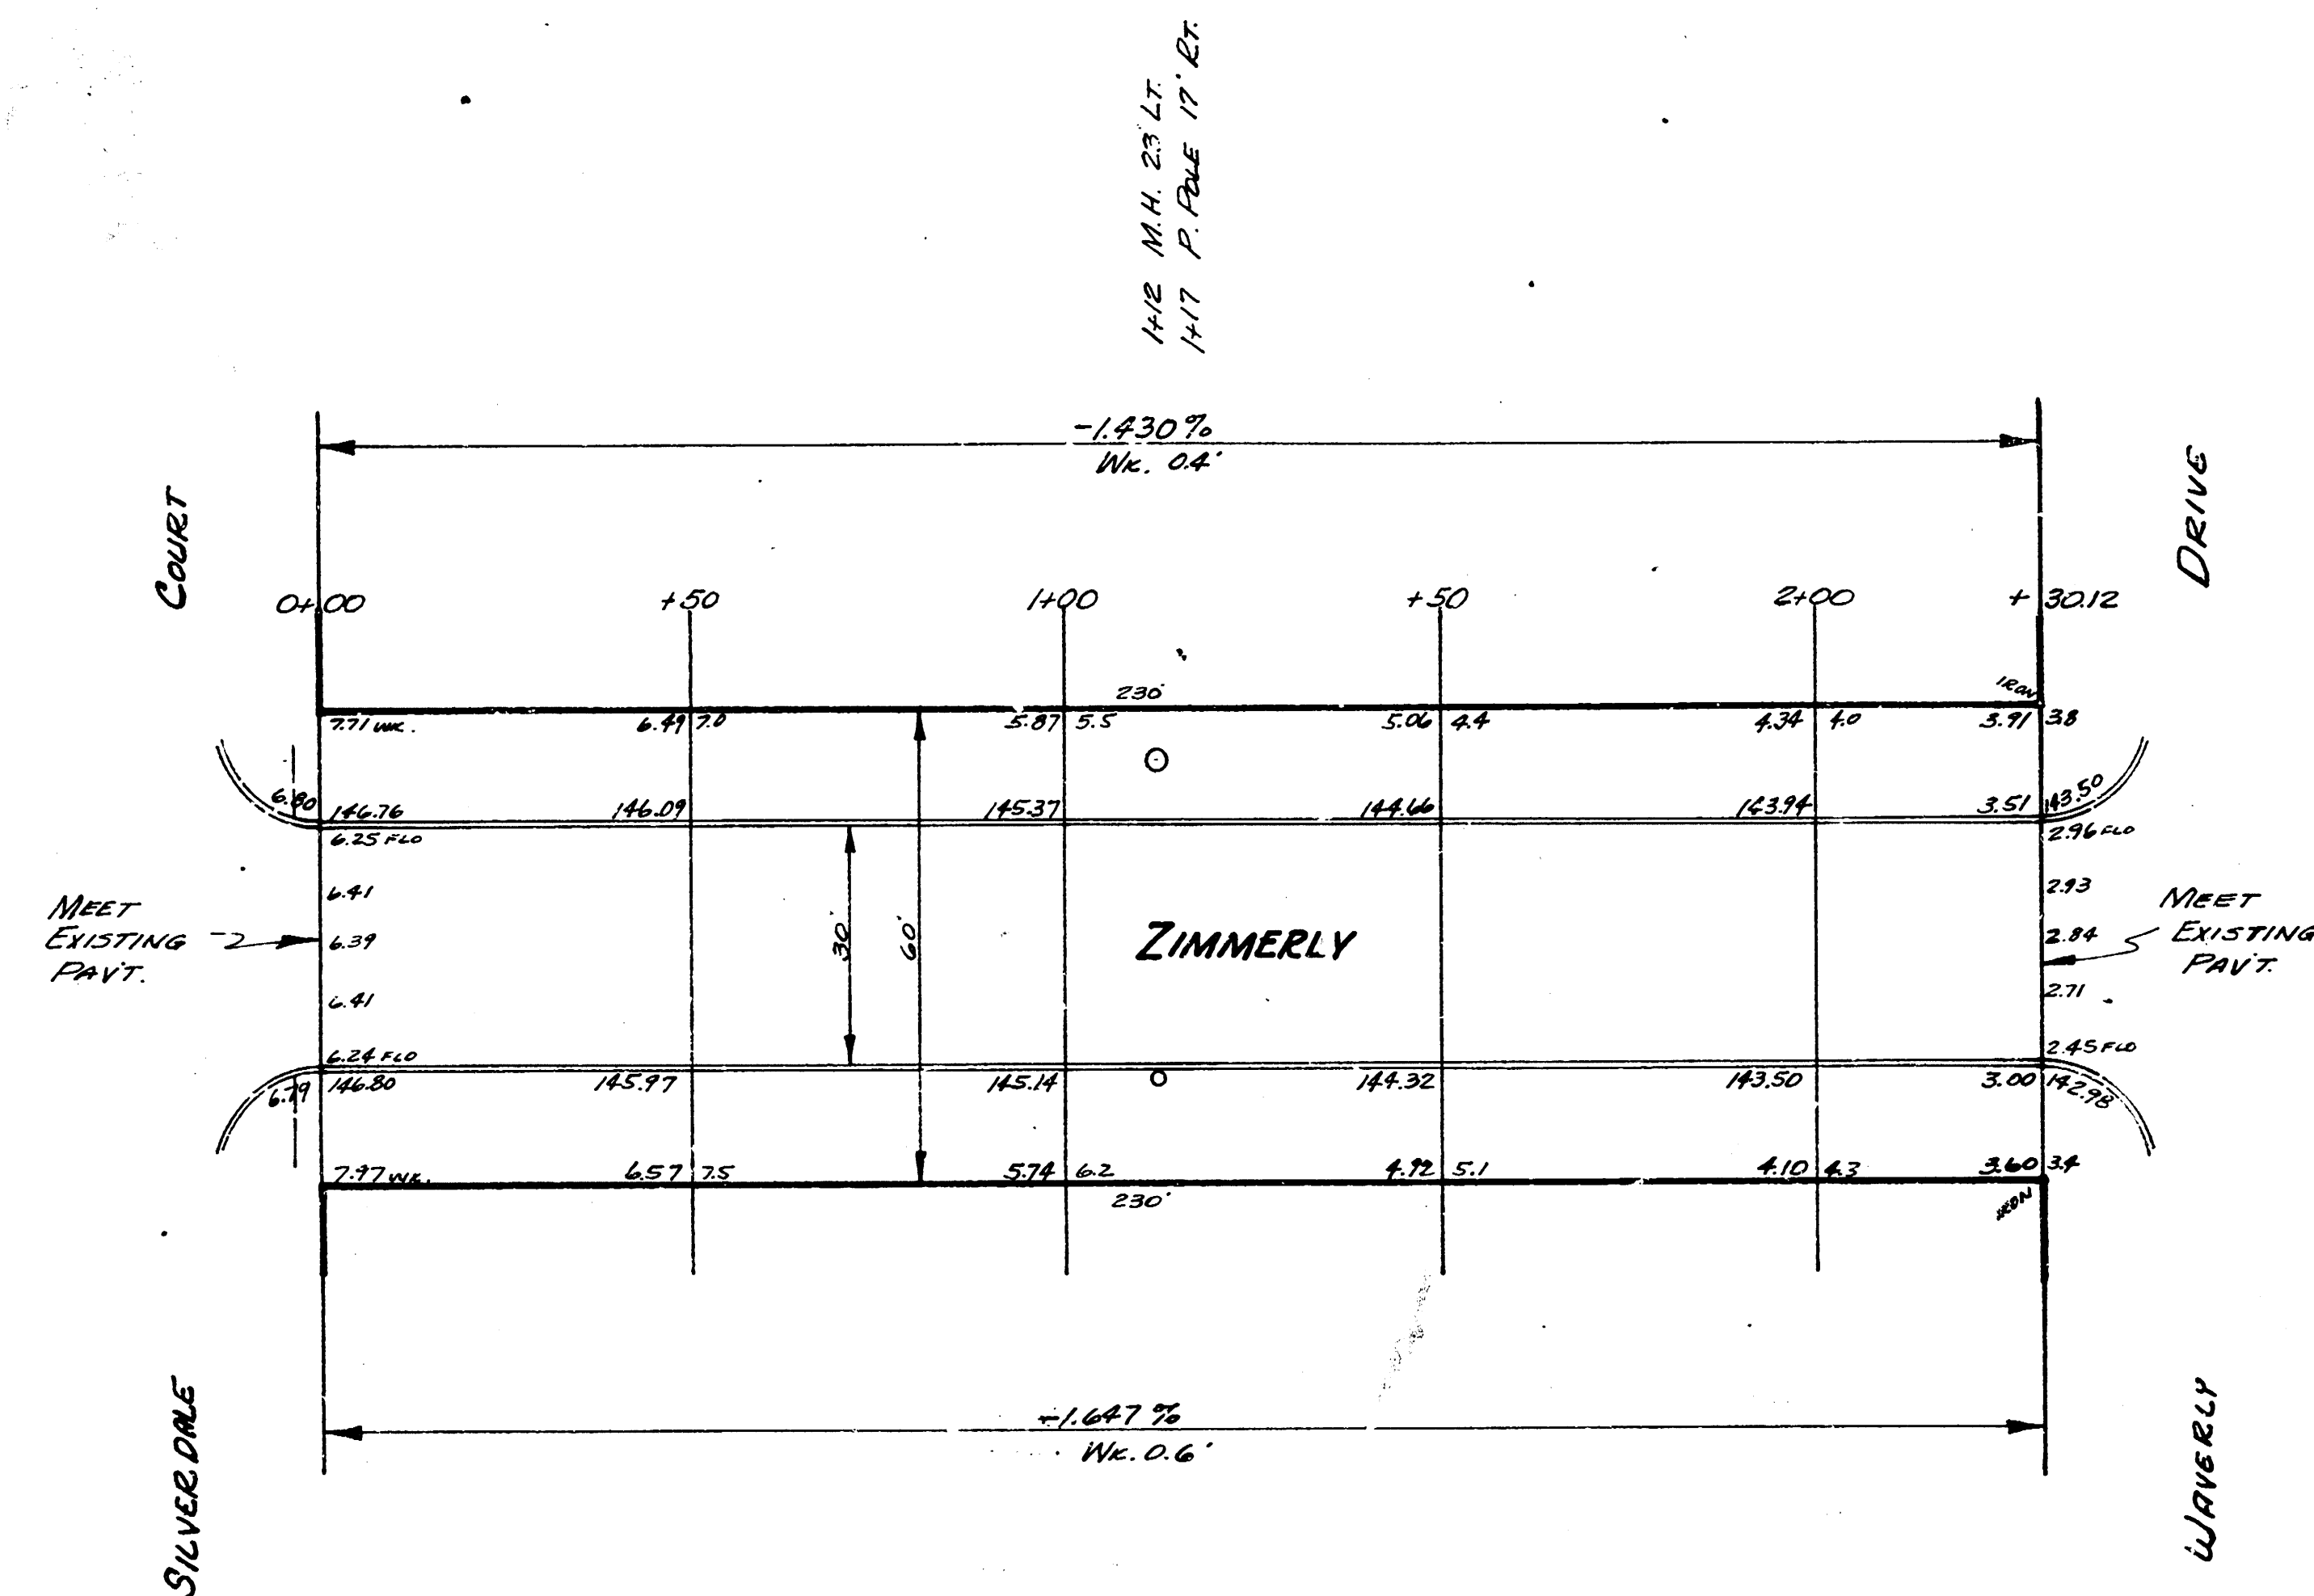

BY: B.E. SMITH
DATE: JAN. 16, 1953
SCALE: 1"=20'

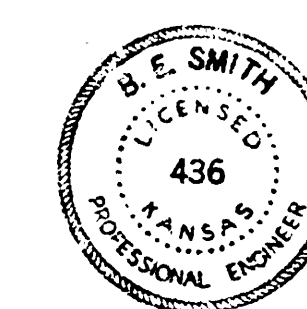

1"=20'

ZIMMERLY ST
E.L. SILVERDALE TO W. WIMBERLY
30' CONC. CB

CITY OF WICHITA, KANSAS
B.E. SMITH CITY ENGINEER
JAN. 16, 1953 PROJ. No. C12-182