


1000.00
 255.70
 + 10.00
 314.30

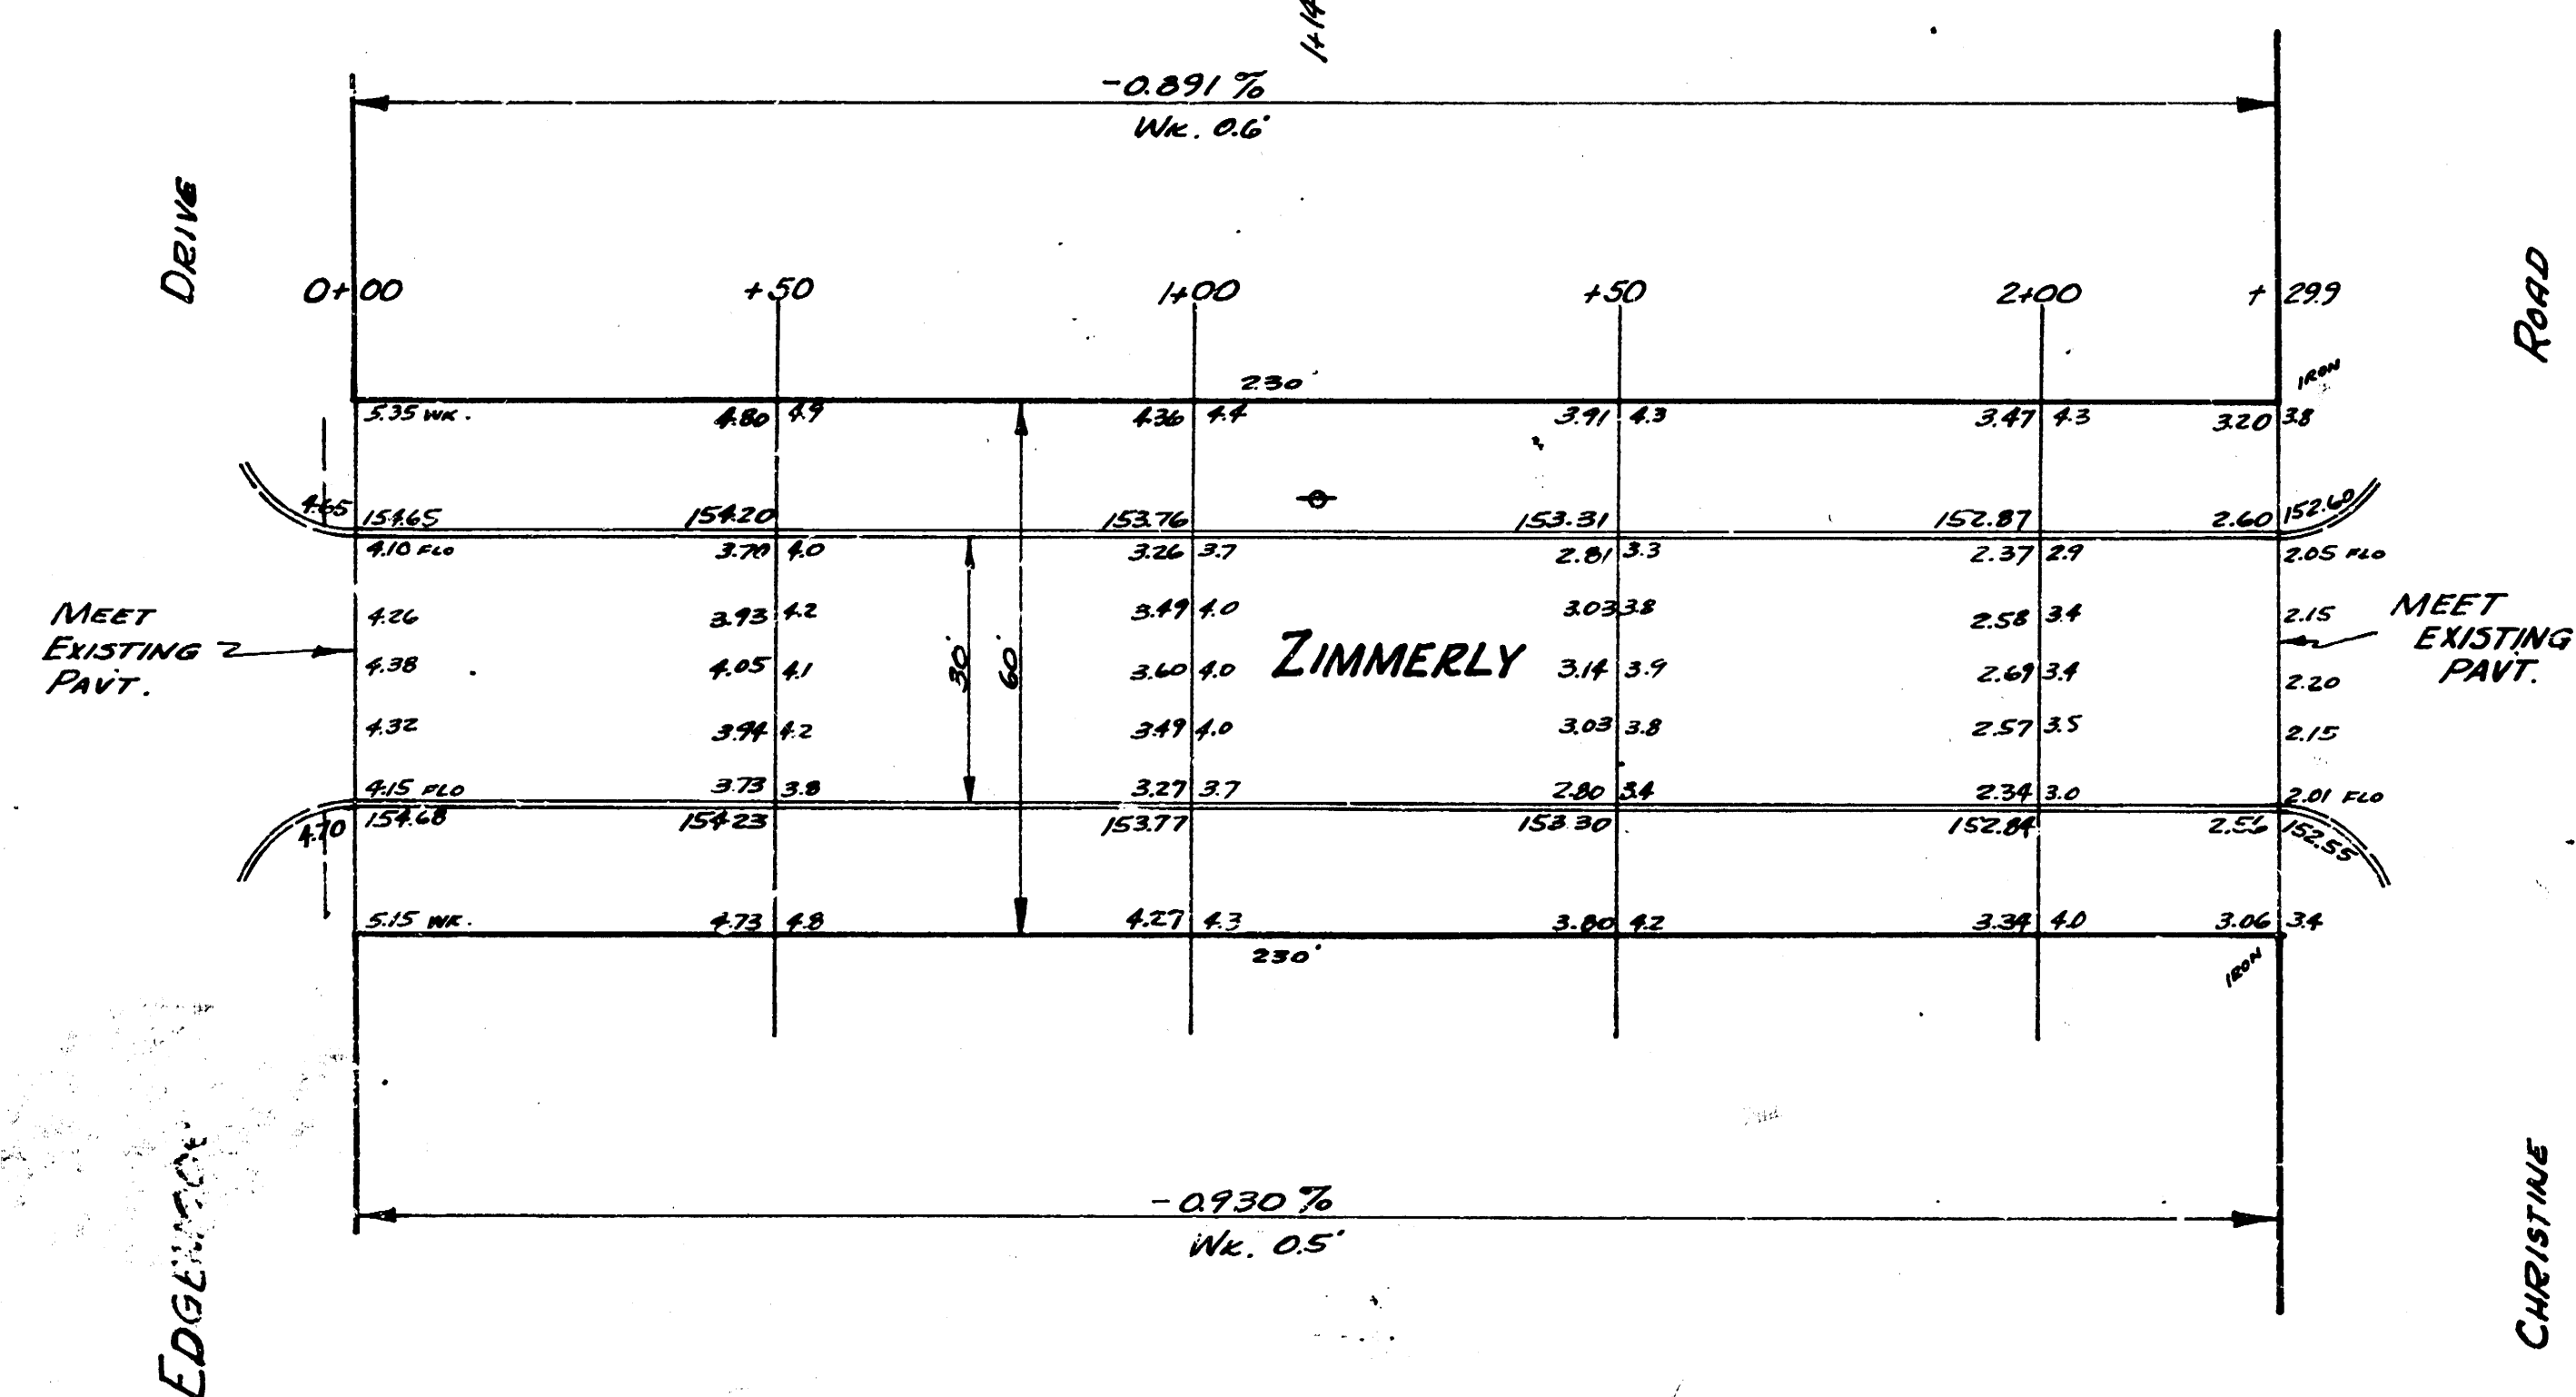

$$\begin{array}{r} 2.7 \\ 22.2 \\ \hline 0.5 \\ 22.4 \end{array}$$

$$\begin{array}{r} 0.3 \\ 30.9 \\ \hline 0.2 \\ 31.4 \end{array}$$

$$\begin{array}{r} 2.7 \\ 38.6 \\ \hline 3.5 \\ 38.0 \end{array}$$

$$\begin{array}{r} 2.0 \\ 40.5 \\ \hline 5.7 \\ 52.2 \end{array}$$

$$\begin{array}{r} 17 \\ 88.5 \\ 14.5 \end{array}$$

$$\begin{array}{r} 27.4 \\ 157.7 \\ 50.7 \end{array}$$

$$\begin{array}{r} 32 \\ 31.0 \\ 70.7 \end{array}$$

$$\begin{array}{r} 48.4 \\ 24.0 \\ 72.0 \end{array}$$

$$\begin{array}{r} 38.1 \\ 417.2 \\ 27.8 \end{array}$$

ZIMMERLY STREET
EL. EDMOOR TO W.L. CHRISTING
30' CONC #C6
CITY OF WICHITA, KANSAS
B.E. SMITH CITY ENGINEER
JAN. 7, 1953 PROJ. NO. C12-123

