


SEWER SERVICE TABLE

NUMBER	TYPE	LOCATION				FOR INFORMATION ONLY	
		LOT NO.	BLOCK NO.	LINE NO.	STATION \ DIRECTION	APPROXIMATE LENGTH 4" PIPE VERTICAL	HORIZONTAL
9	8" X 4" Tee Saddle	7	2	1	30+10/L	9'	10'
10	8" X 4" Tee Saddle	12	-	1	30+48/R	9'	10'
11	8" X 4" Tee Saddle	6	2	1	31+20/L	9'	10'
12	8" X 4" Tee Saddle	7	1	2	4+35/L	8'	14'

NOTE: Vertical Riser Pipe shall be extended to 2' minimum above ground water elevation and 4' maximum below proposed ground elevation.

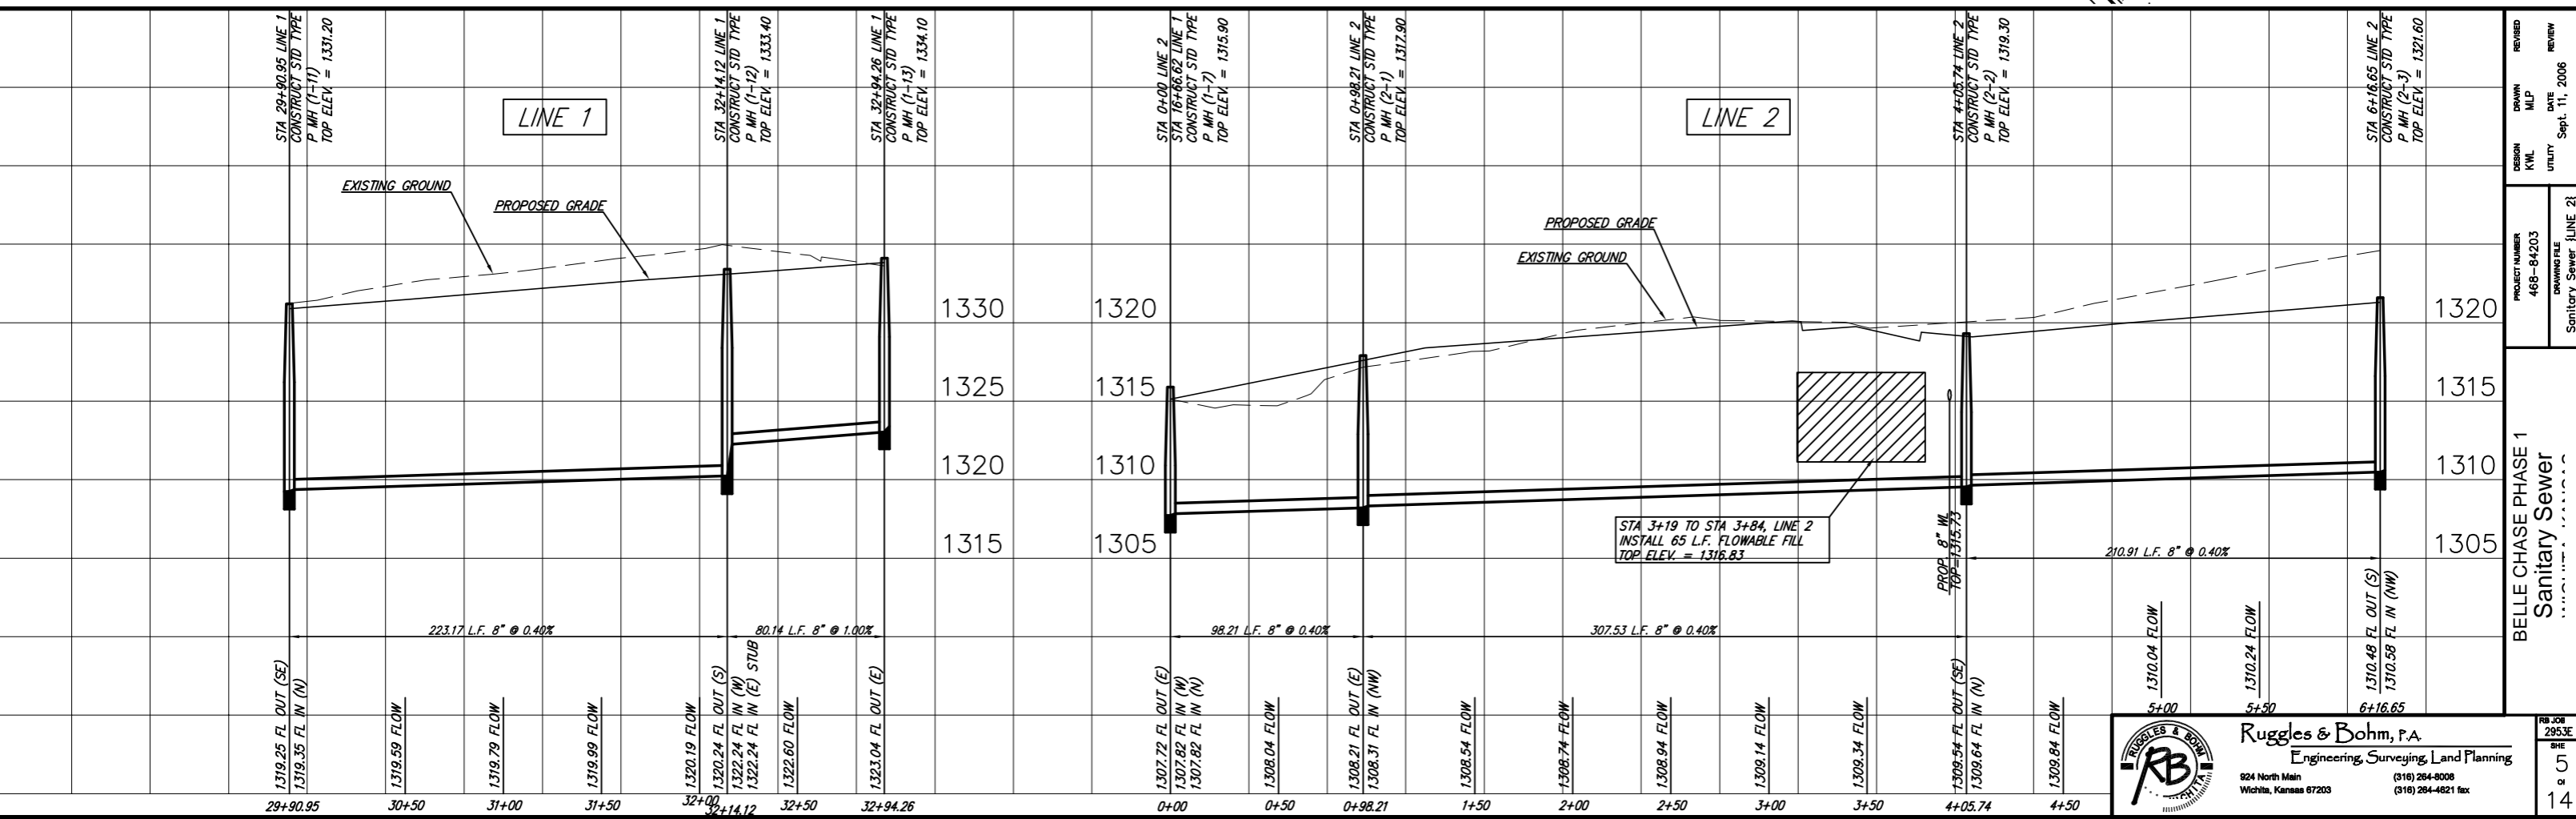

Ruggles & Bohm, P.A.
Engineering, Surveying, Land Planning

924 North Main
Wichita, Kansas 67203
(316) 264-8008
(316) 264-4821 fax

PROJECT NUMBER: 468-84203
 DESIGN K/M/L: UNLTY
 DRAWING FILE: Sanitary Sewer (LINE 2)
 DATE: Sept. 11, 2006
 REVIEW: [Signature]
 DRAWN: MLP
 REVISION: [Signature]
 SHEET: 14