



1+03

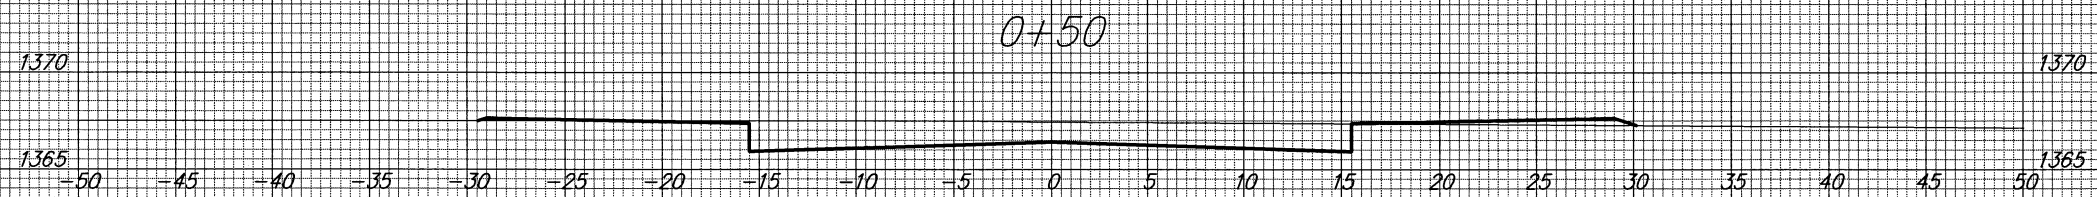

0+50

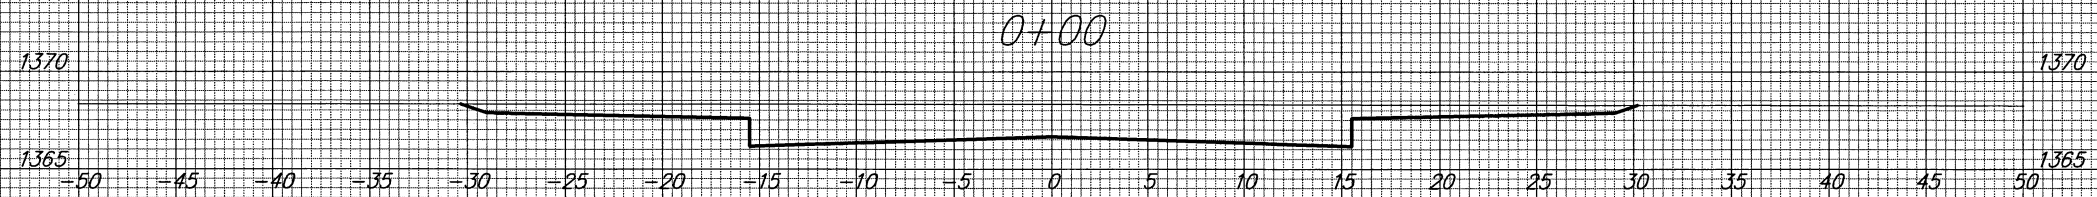

0+00

8-28-07



Cheryl's Hollow 2nd Addition

Paving Improvements

Prince Sta. 0+00 to 1+03