

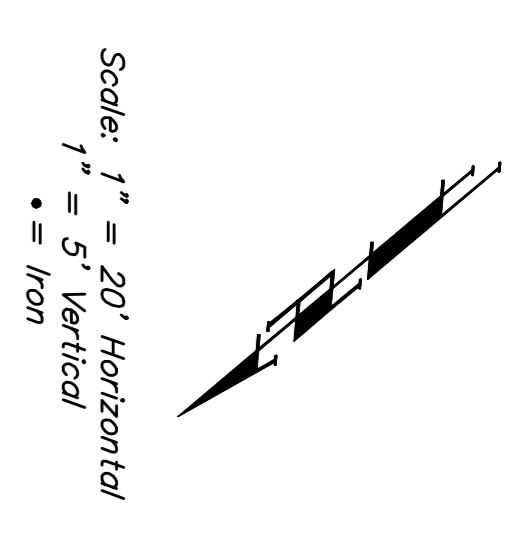


BENCHMARK:  
 BM #1: "X" CUT, TOP OF CURB, S. SIDE OF  
 SUNDANCE AS DEDICATED IN SAVANNA AT  
 CASTLE ROCK RANCH 7TH ADDITION, 25'± W  
 OF THE WEST LINE OF THE SE1/4 OF SEC.  
 12, TWP. 27-S, R-2-E  
 ELEV. = 1347.33 NGVD29

BM #2: 60d NAIL IN HIGH LINE POLE, 30'  
 SOUTH OF ST/4 COR., SEC. 12, TWP. 27-S,  
 R-2-E  
 ELEV. = 1348.58 NGVD29 (PER COUNTY  
 RECORD)

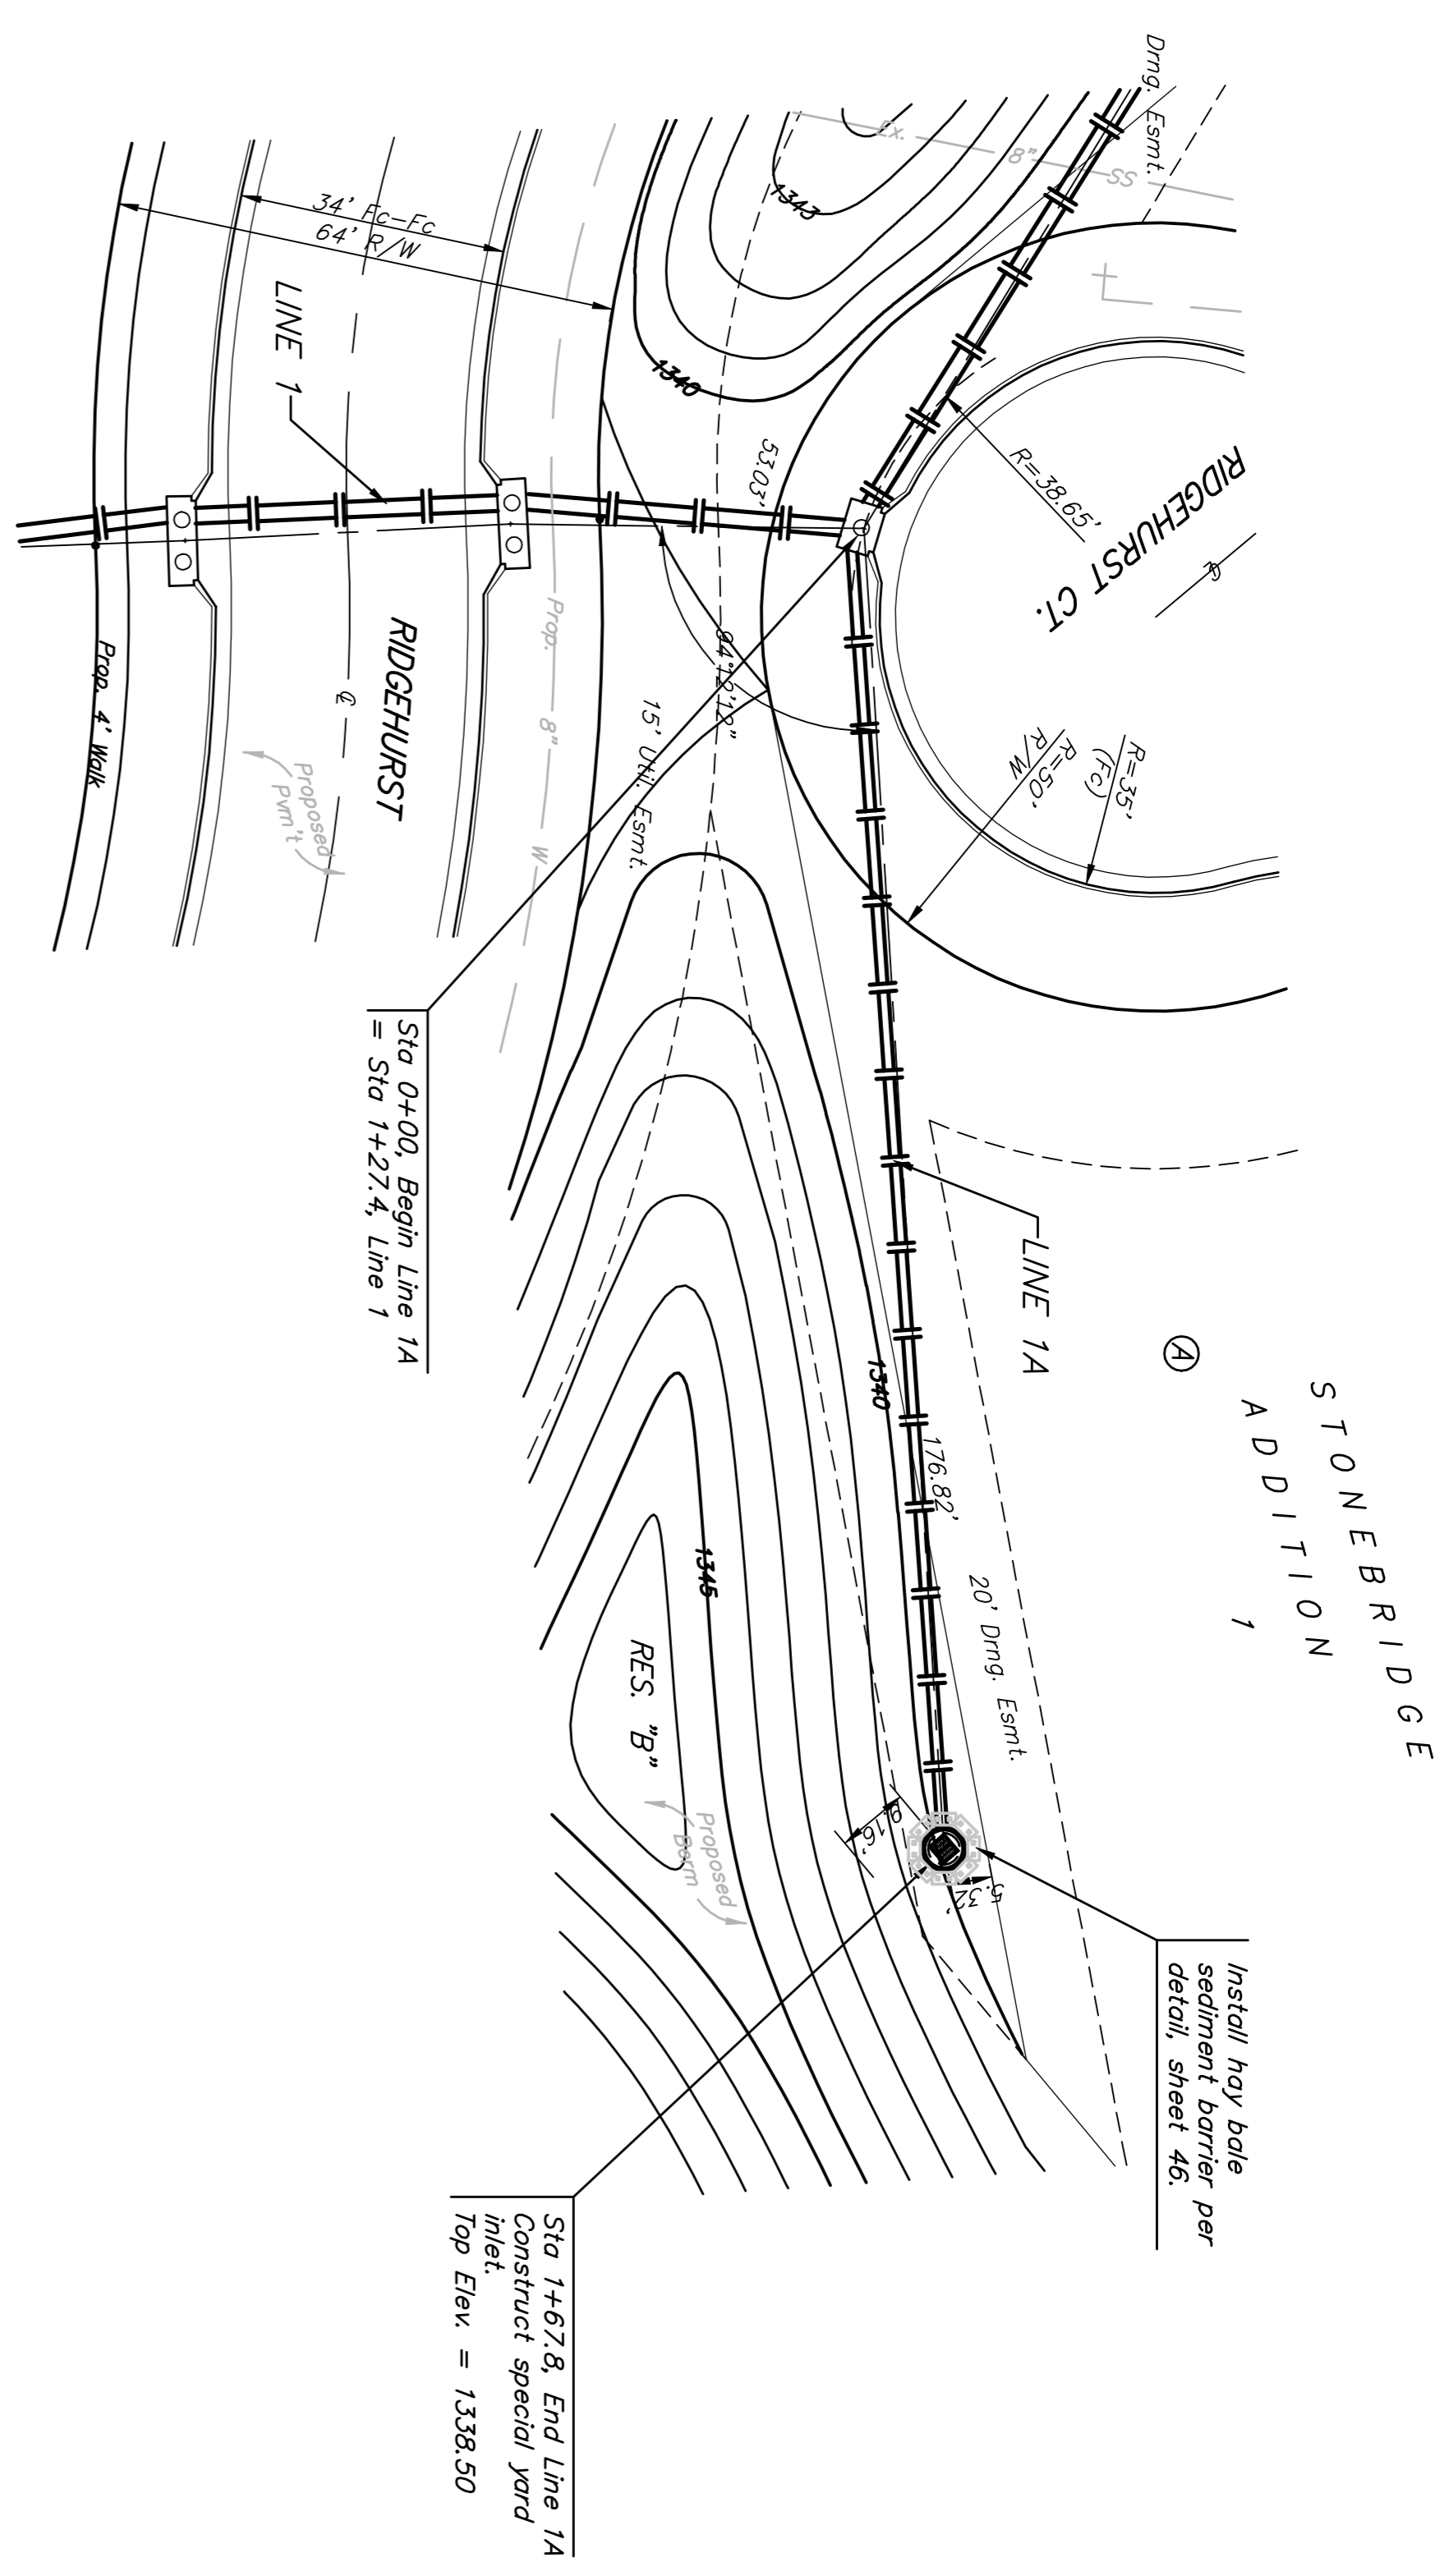

Scale: 1" = 20' Horizontal  
 1" = 5' Vertical  
 • = Iron

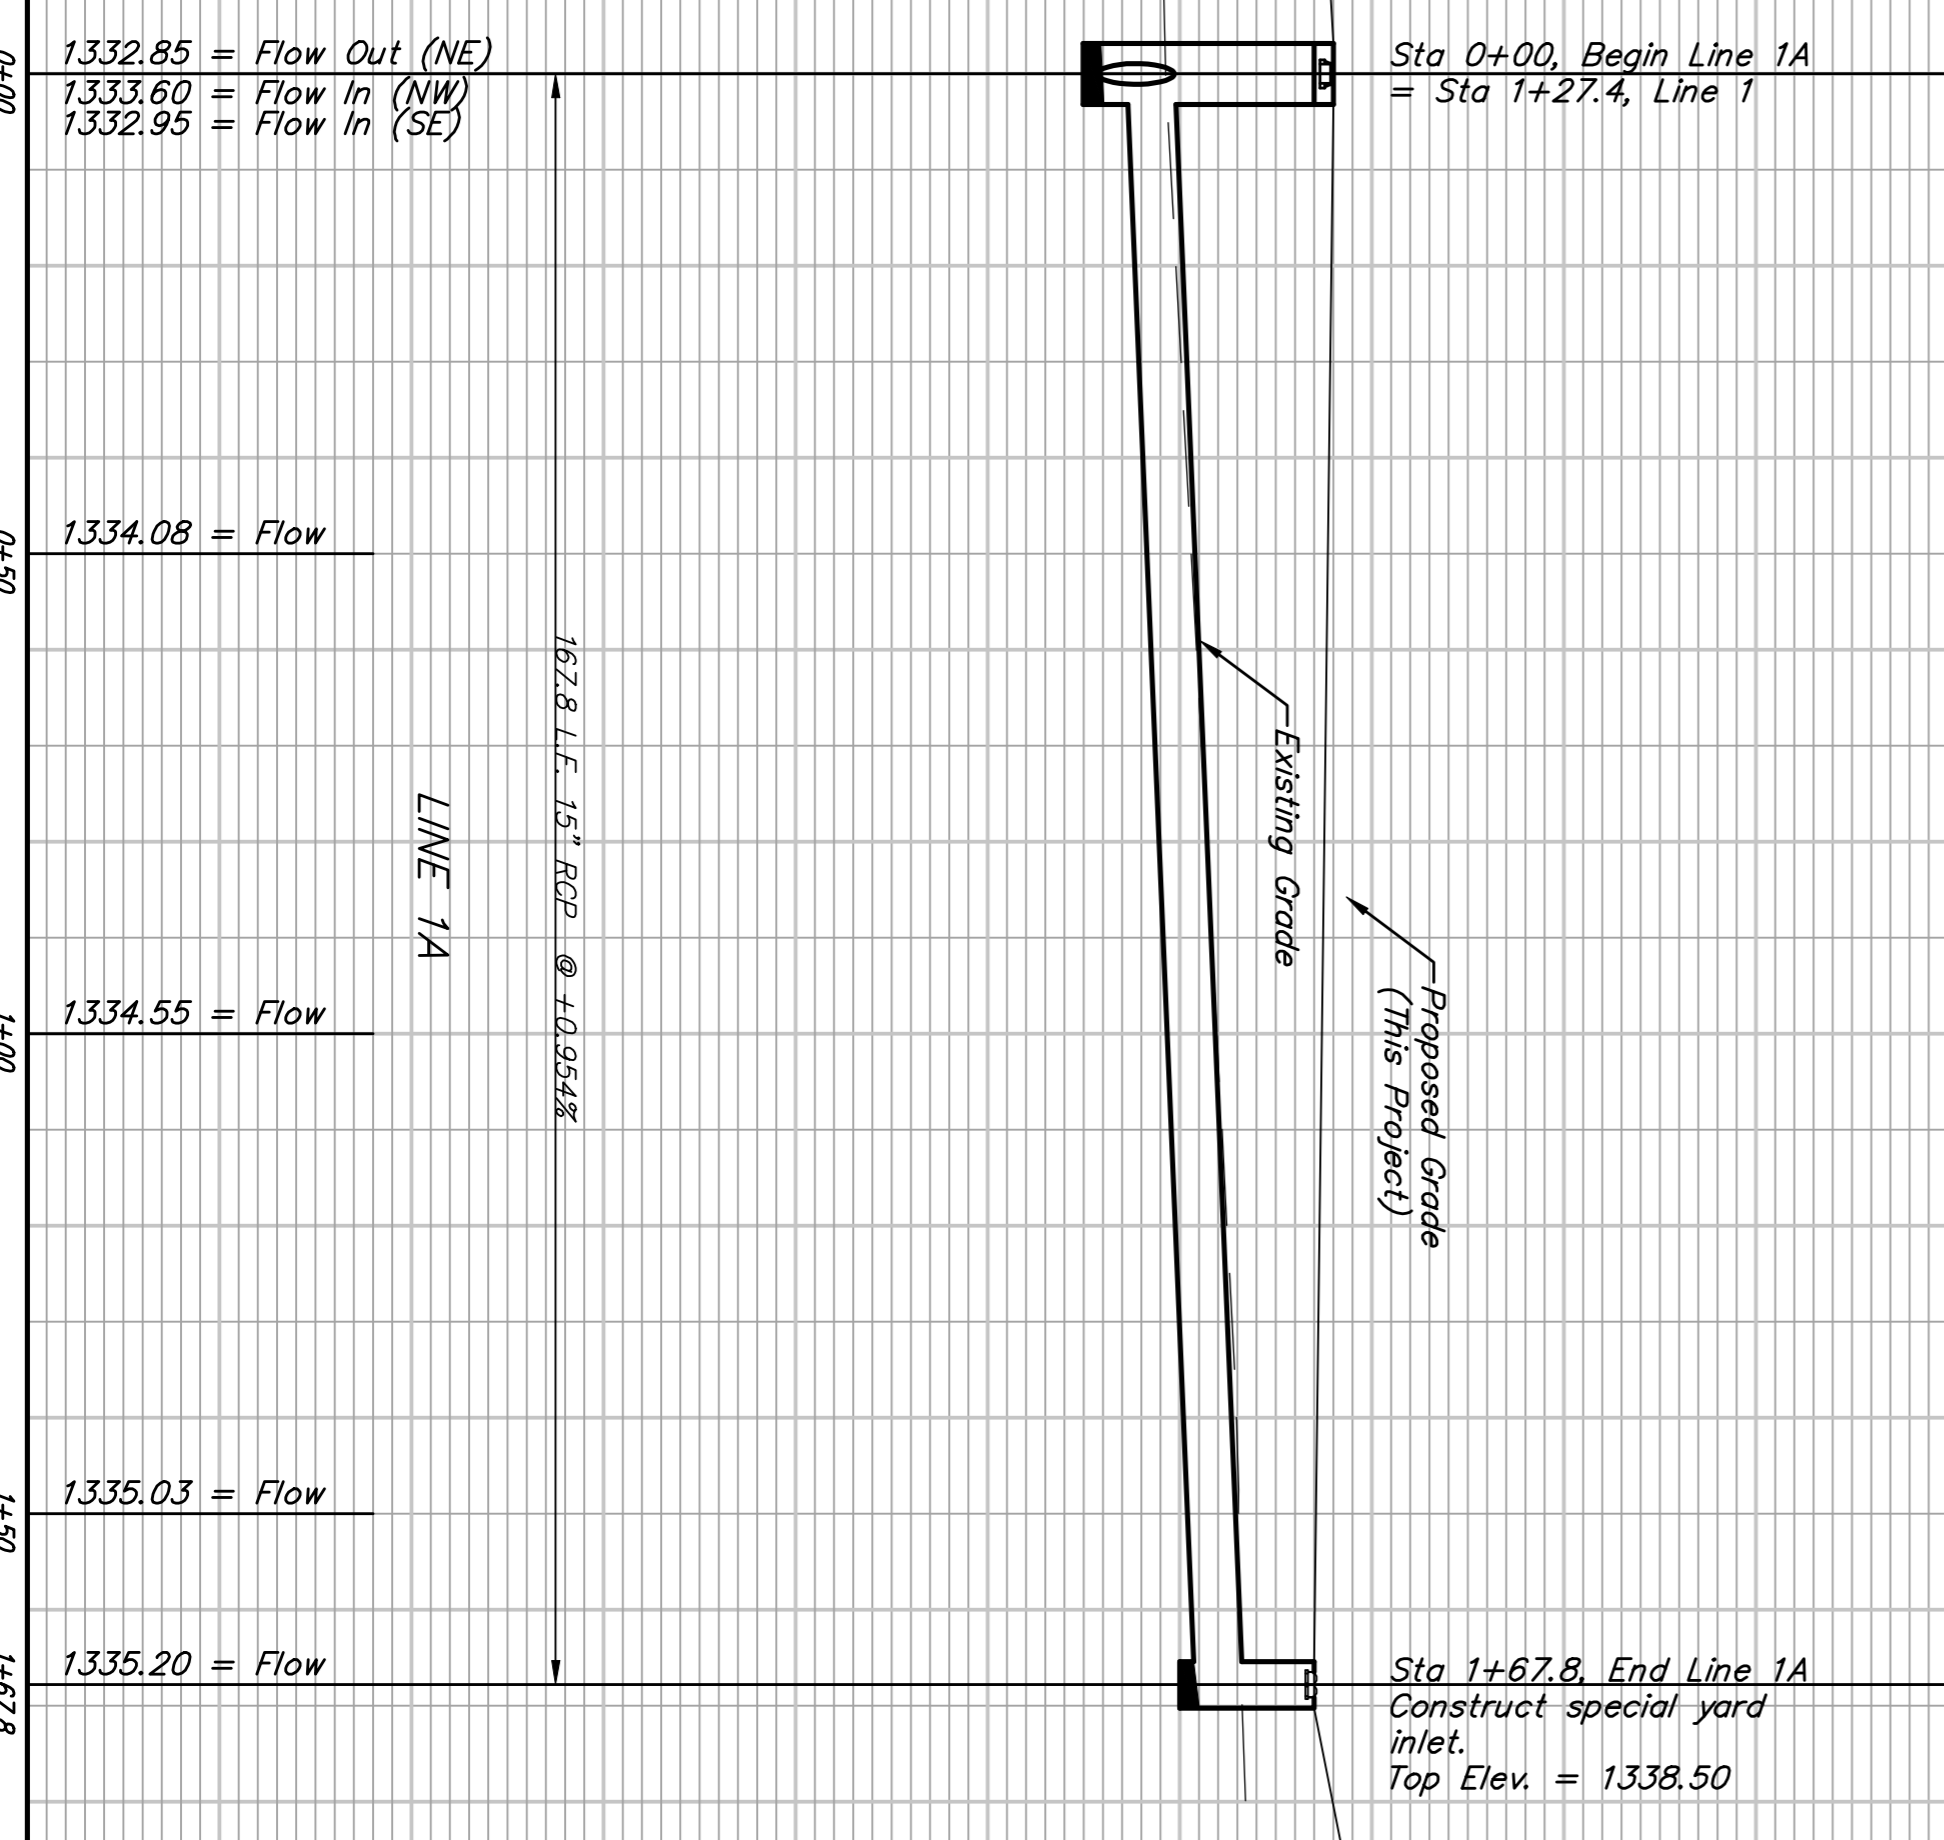

		<b>STONEBRIDGE ADDITION</b> <b>LINE 1A</b> STORM WATER SEWER IMPROVEMENTS	
Baughman Company, P.A. 310 East 1st Street, Philadelphia, PA 19106 ENGINEERING   SURVEYING   PLANNING   LANDSCAPE ARCHITECTURE			
PROJECT NUMBER	468-44395	DESIGN	TMS
REVISIONS		APPROVED	DATE
			09/07
		SCALE	Normal
		SHEET	<b>3 OF 51</b>

1340  
 1335  
 1330  
 1325

0+00 1332.85 = Flow Out (NE)  
 1333.60 = Flow In (NW)  
 1332.95 = Flow In (SE)

0+50 1334.08 = Flow

1+00 1334.55 = Flow

1+50 1335.03 = Flow

1+67.8 1335.20 = Flow

1340  
 1335  
 1330  
 1325

06-07-2008