



TYPICAL MASS GRADING DETAIL

STREET R/W GRADING

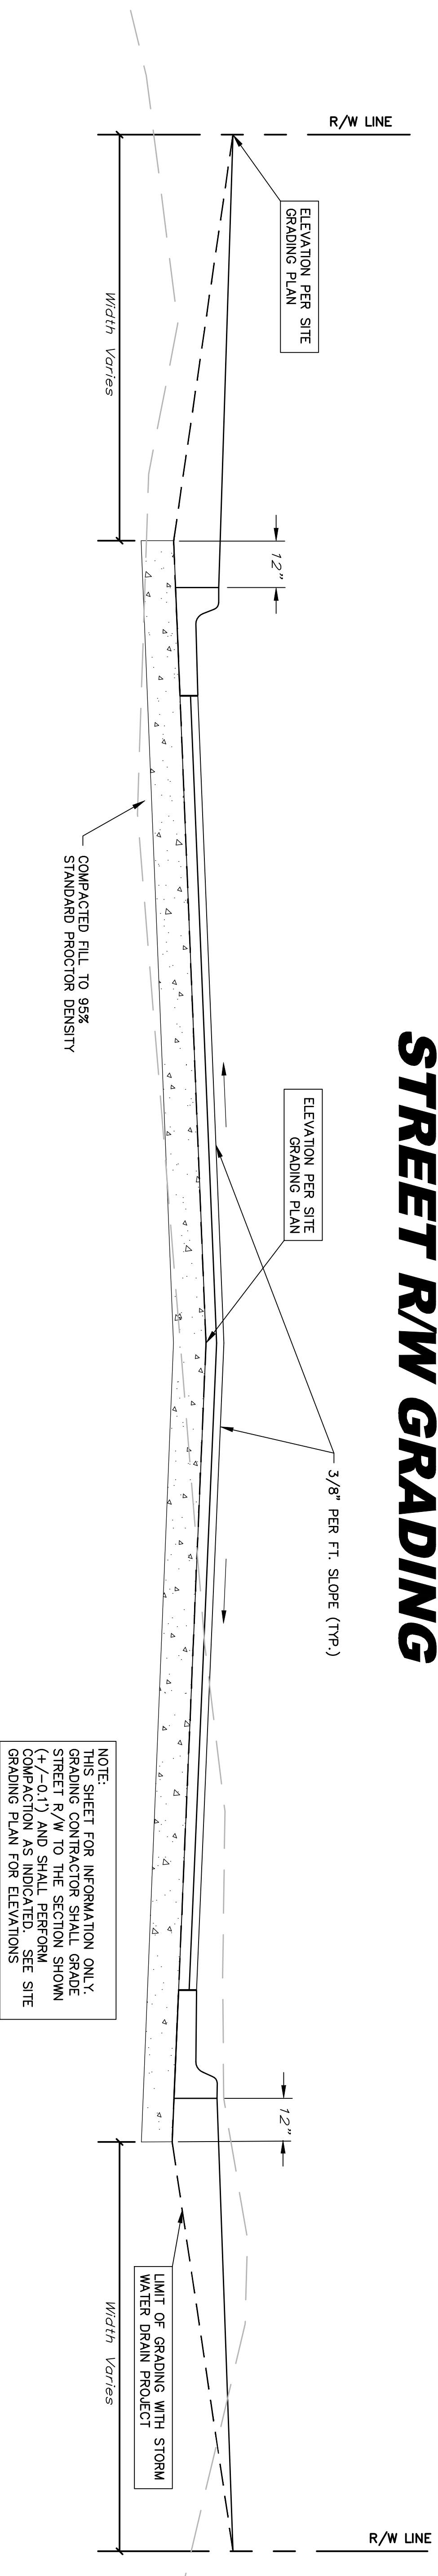


LOT FILL GRADING

INTERIOR PLATTED LOT SECTION

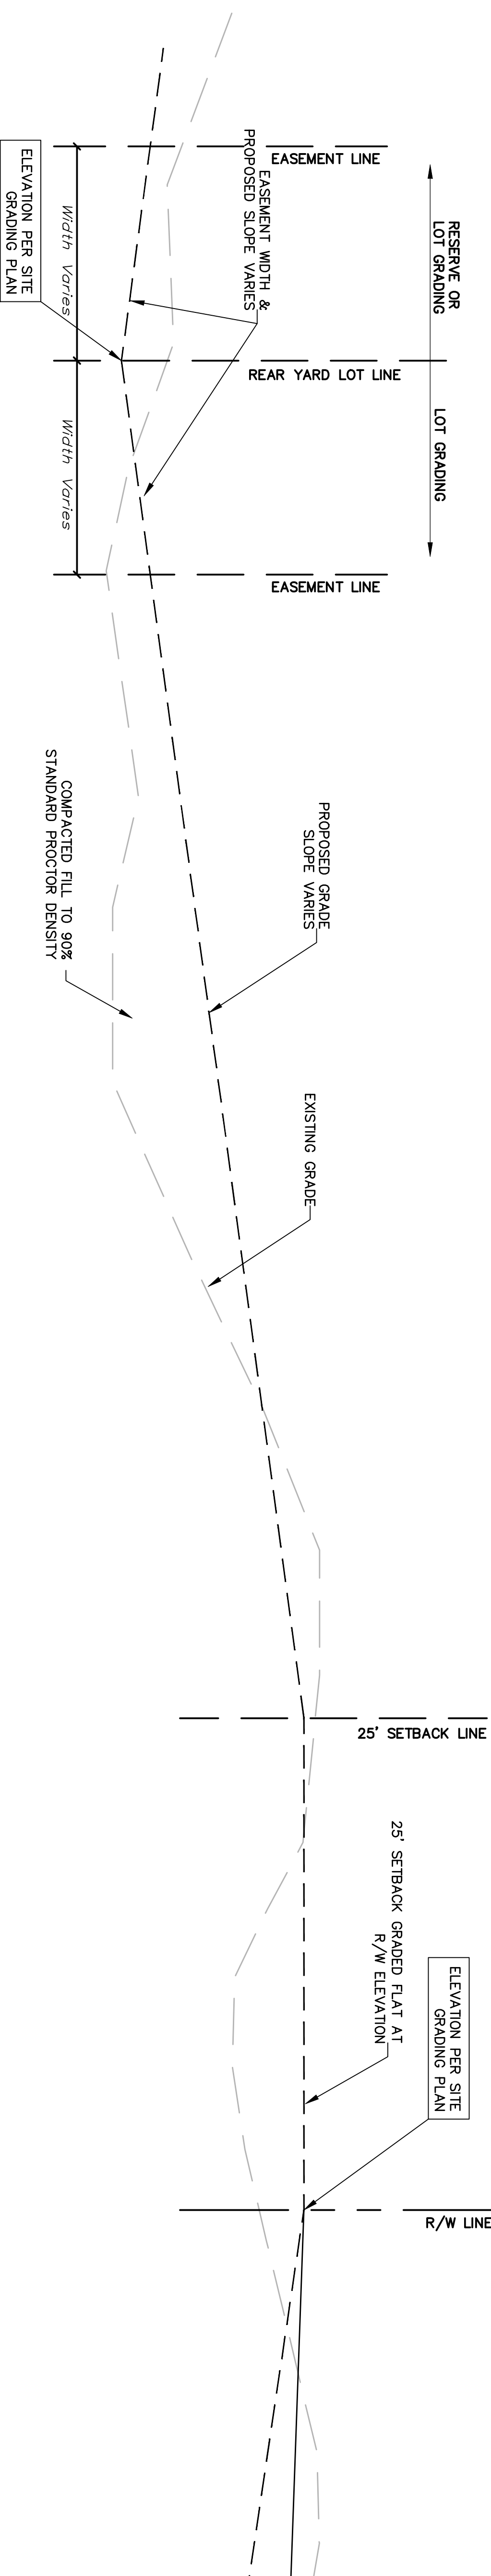

EXTERIOR PLATTED LOT SECTION

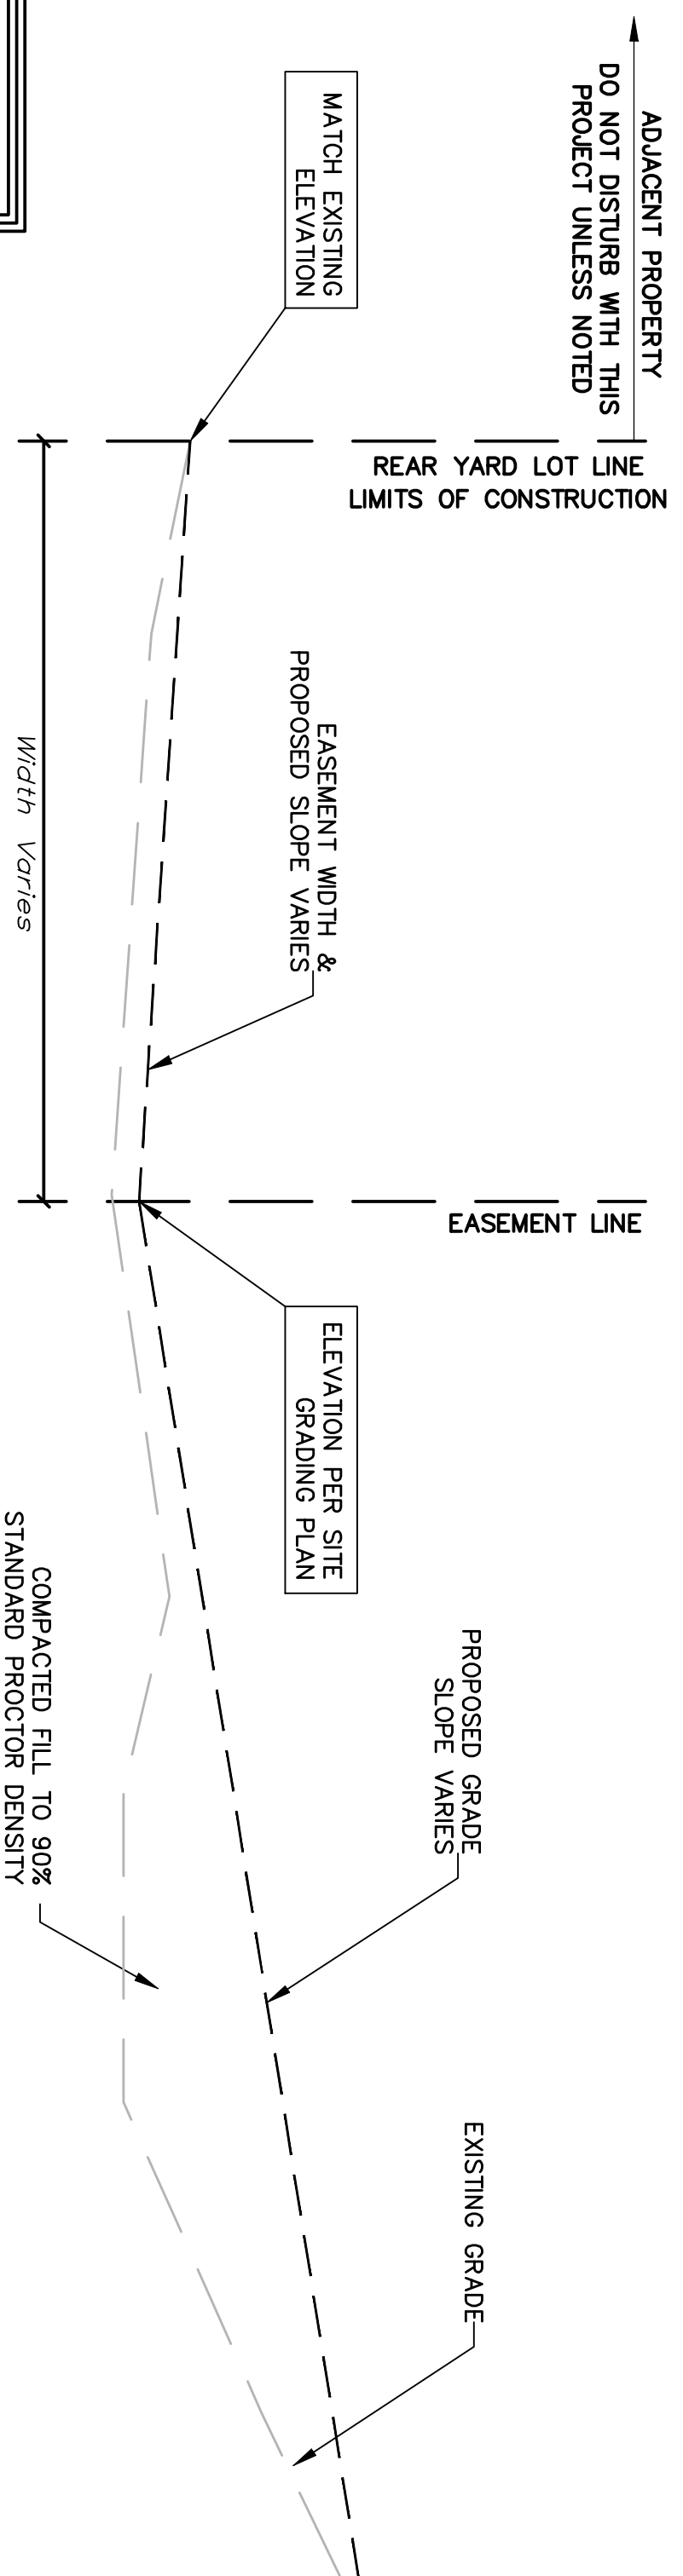

NOTE:
GRADING CONTRACTOR SHALL GRADE
LOTS TO THE SECTION SHOWN
(+/-0.2') AND SHALL PERFORM
COMPACTION AS INDICATED. SEE SITE
GRADING PLAN FOR ELEVATIONS.

When trees are present along rear lot line, grade shall notch at trunk line and trees shall not be disturbed. Any trimming of trees shall be approved by the engineer and owner.

		MASS GRADING TYPICAL SECTION	
<small>Baughman Company, P.A., 315 Elm St, Wichita, KS 67211 P 316.262.2711 F 316.262.4049 ENGINEERING SURVEYING PLANNING LANDSCAPE ARCHITECTURE</small>			
PROJECT NUMBER	DESIGN	DRAWN	DATE
40044395			09/07
REVISIONS:	APPROVED	STAFF	
	SCALE	NONE	
	SHEET	39 OF	51