




2+50

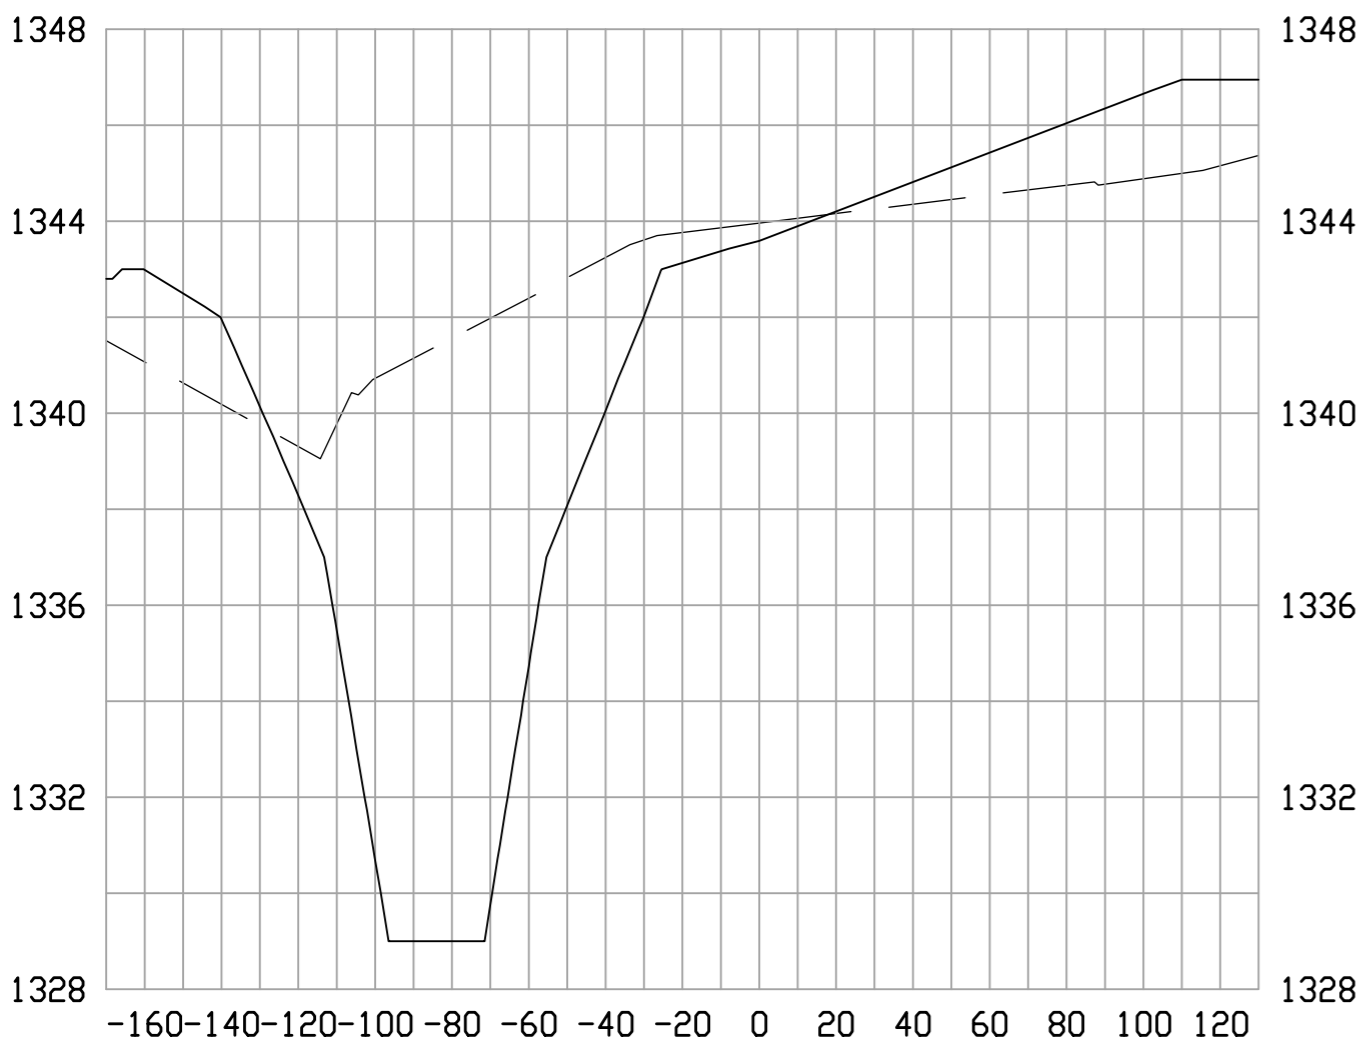


4+50

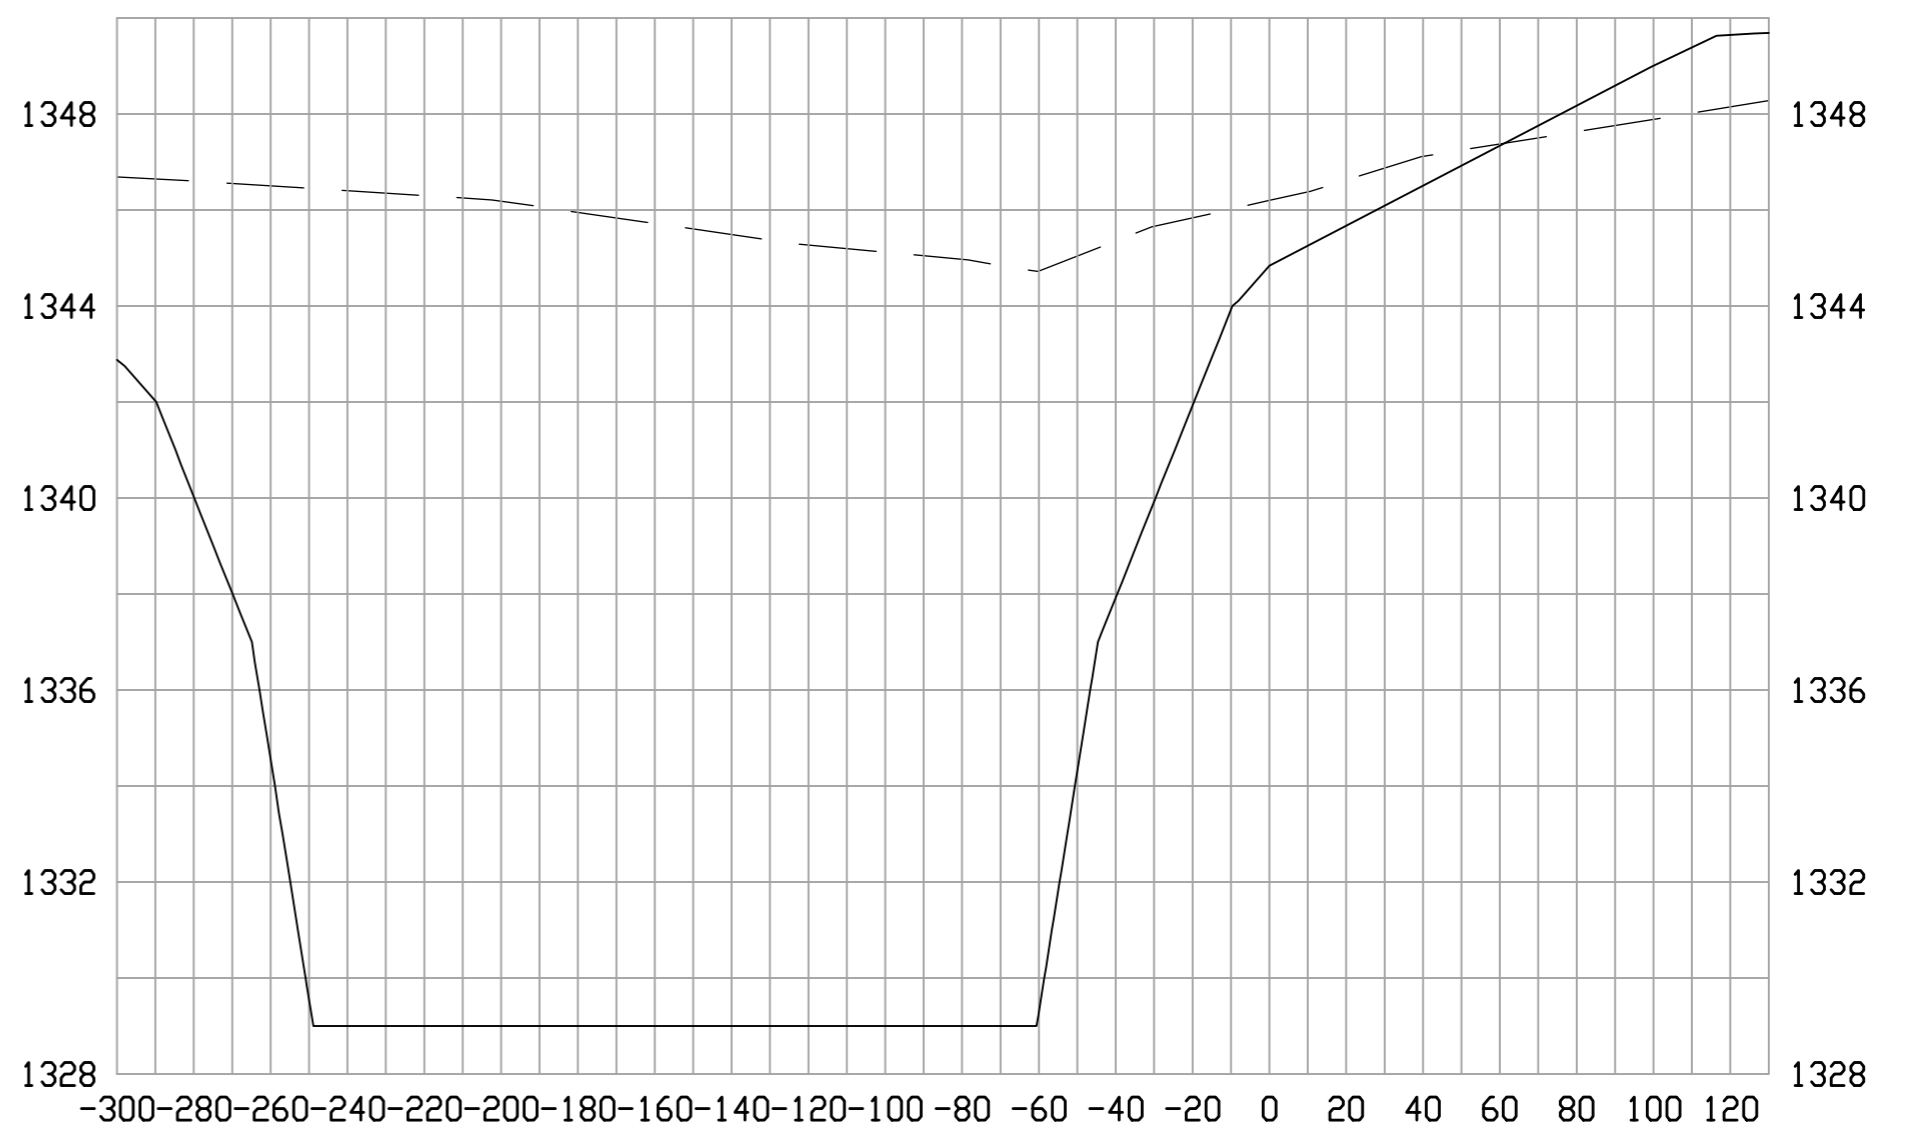


2+00

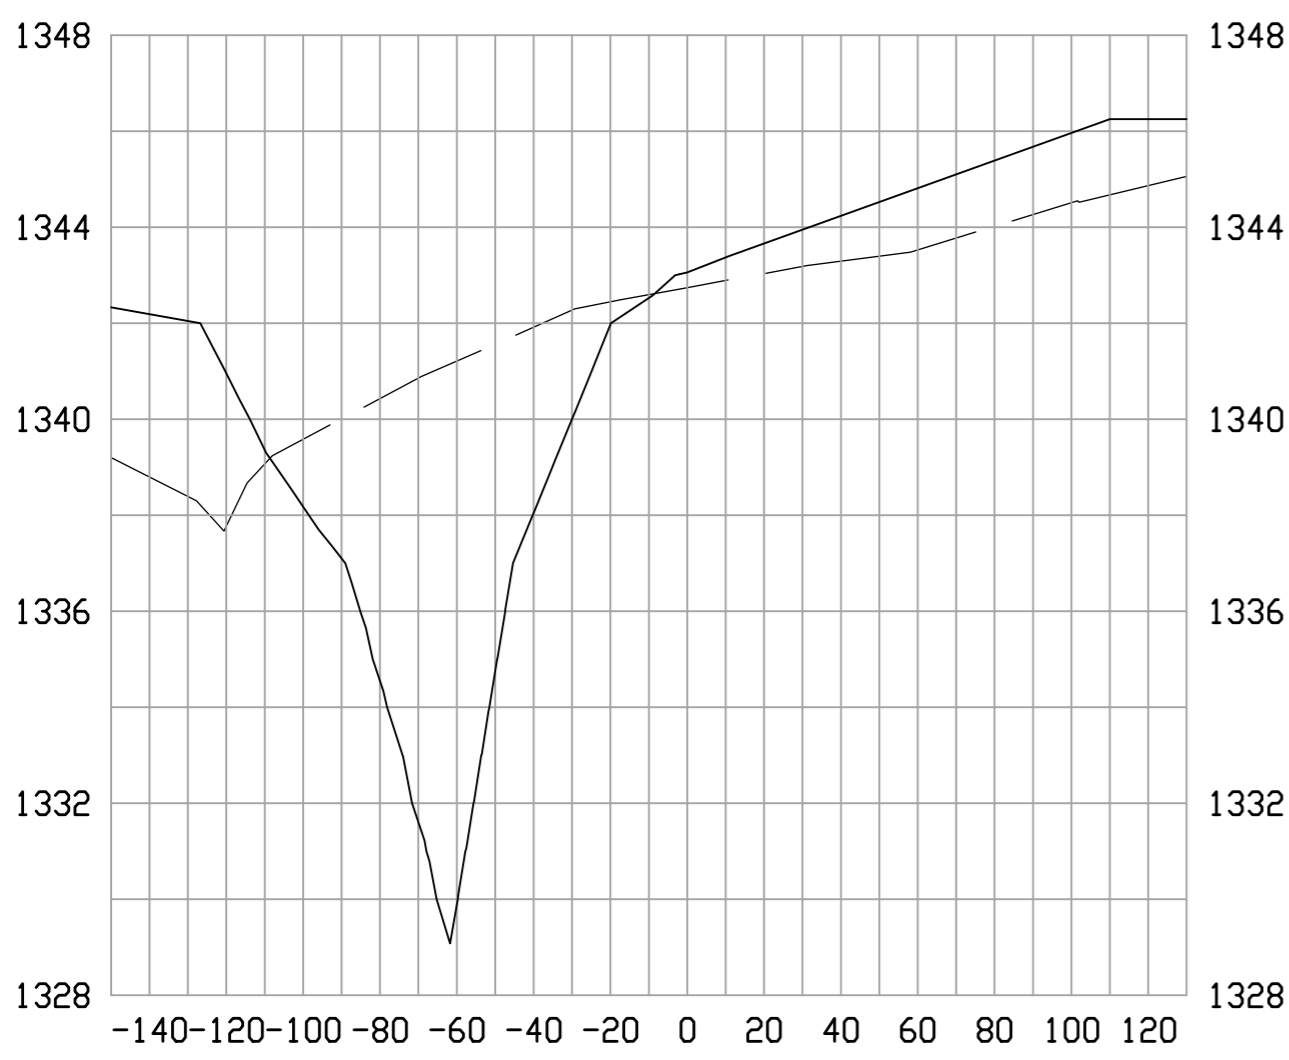


4+00

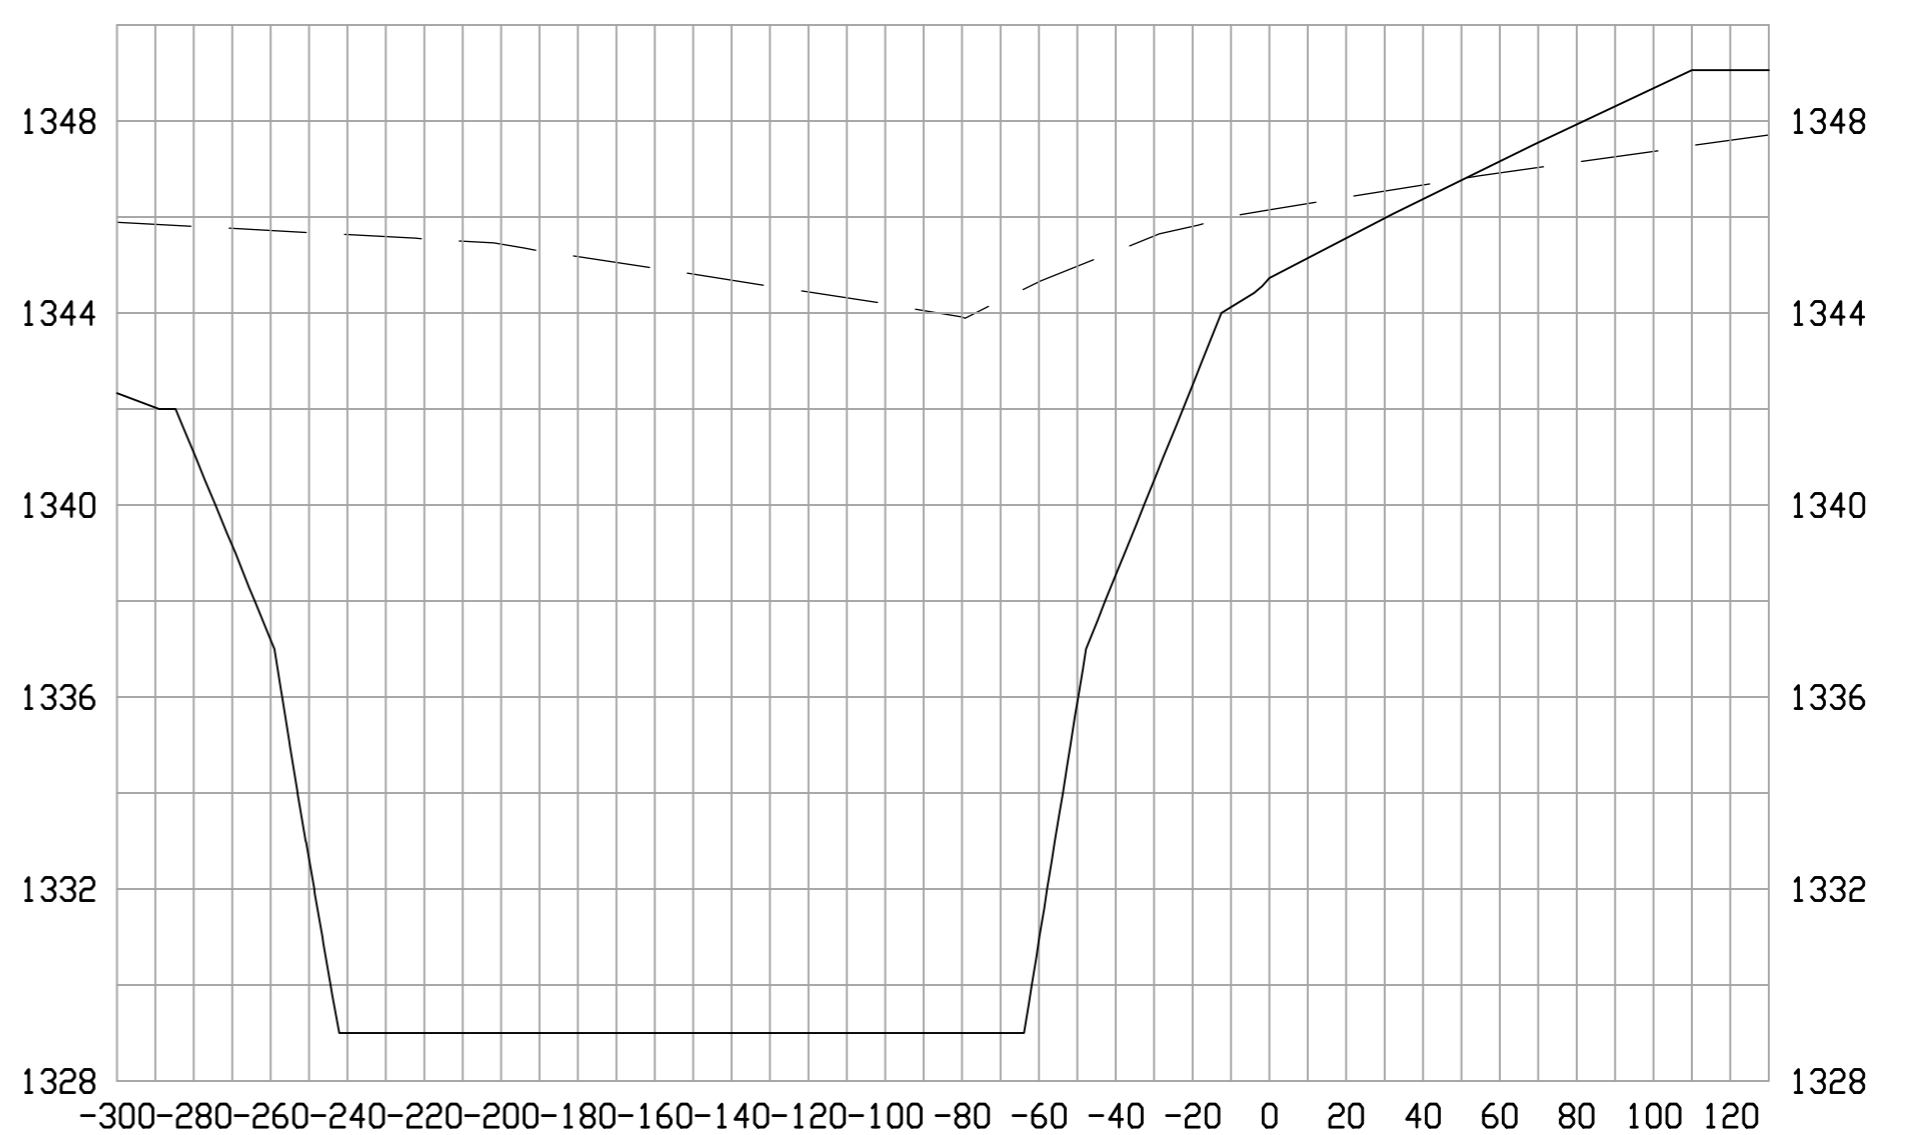


1+50

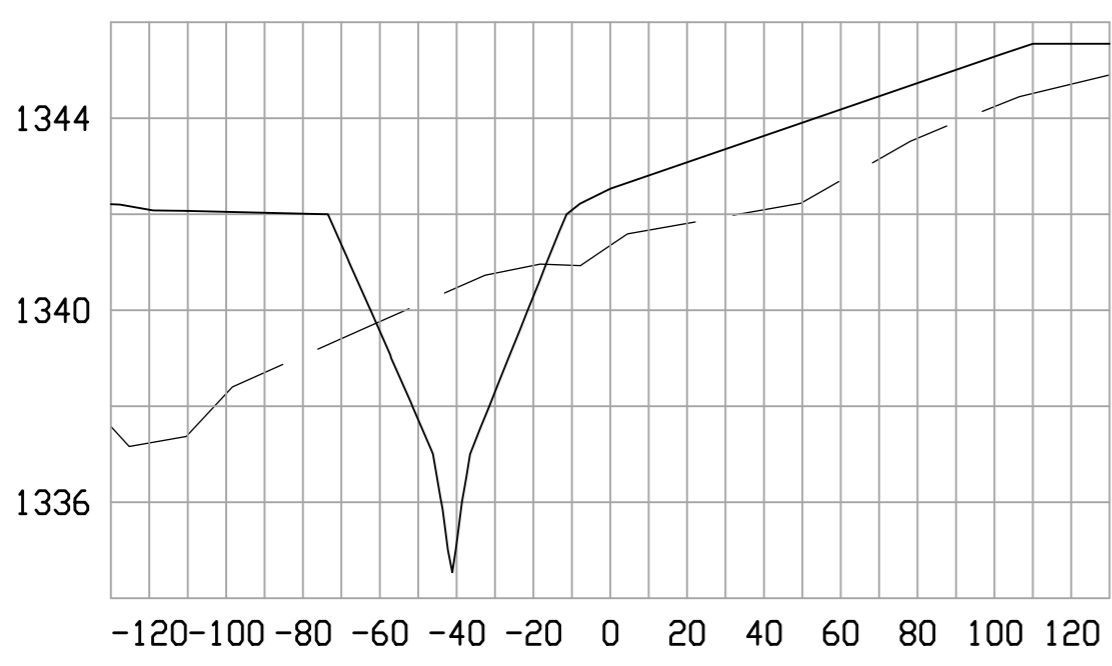


3+50

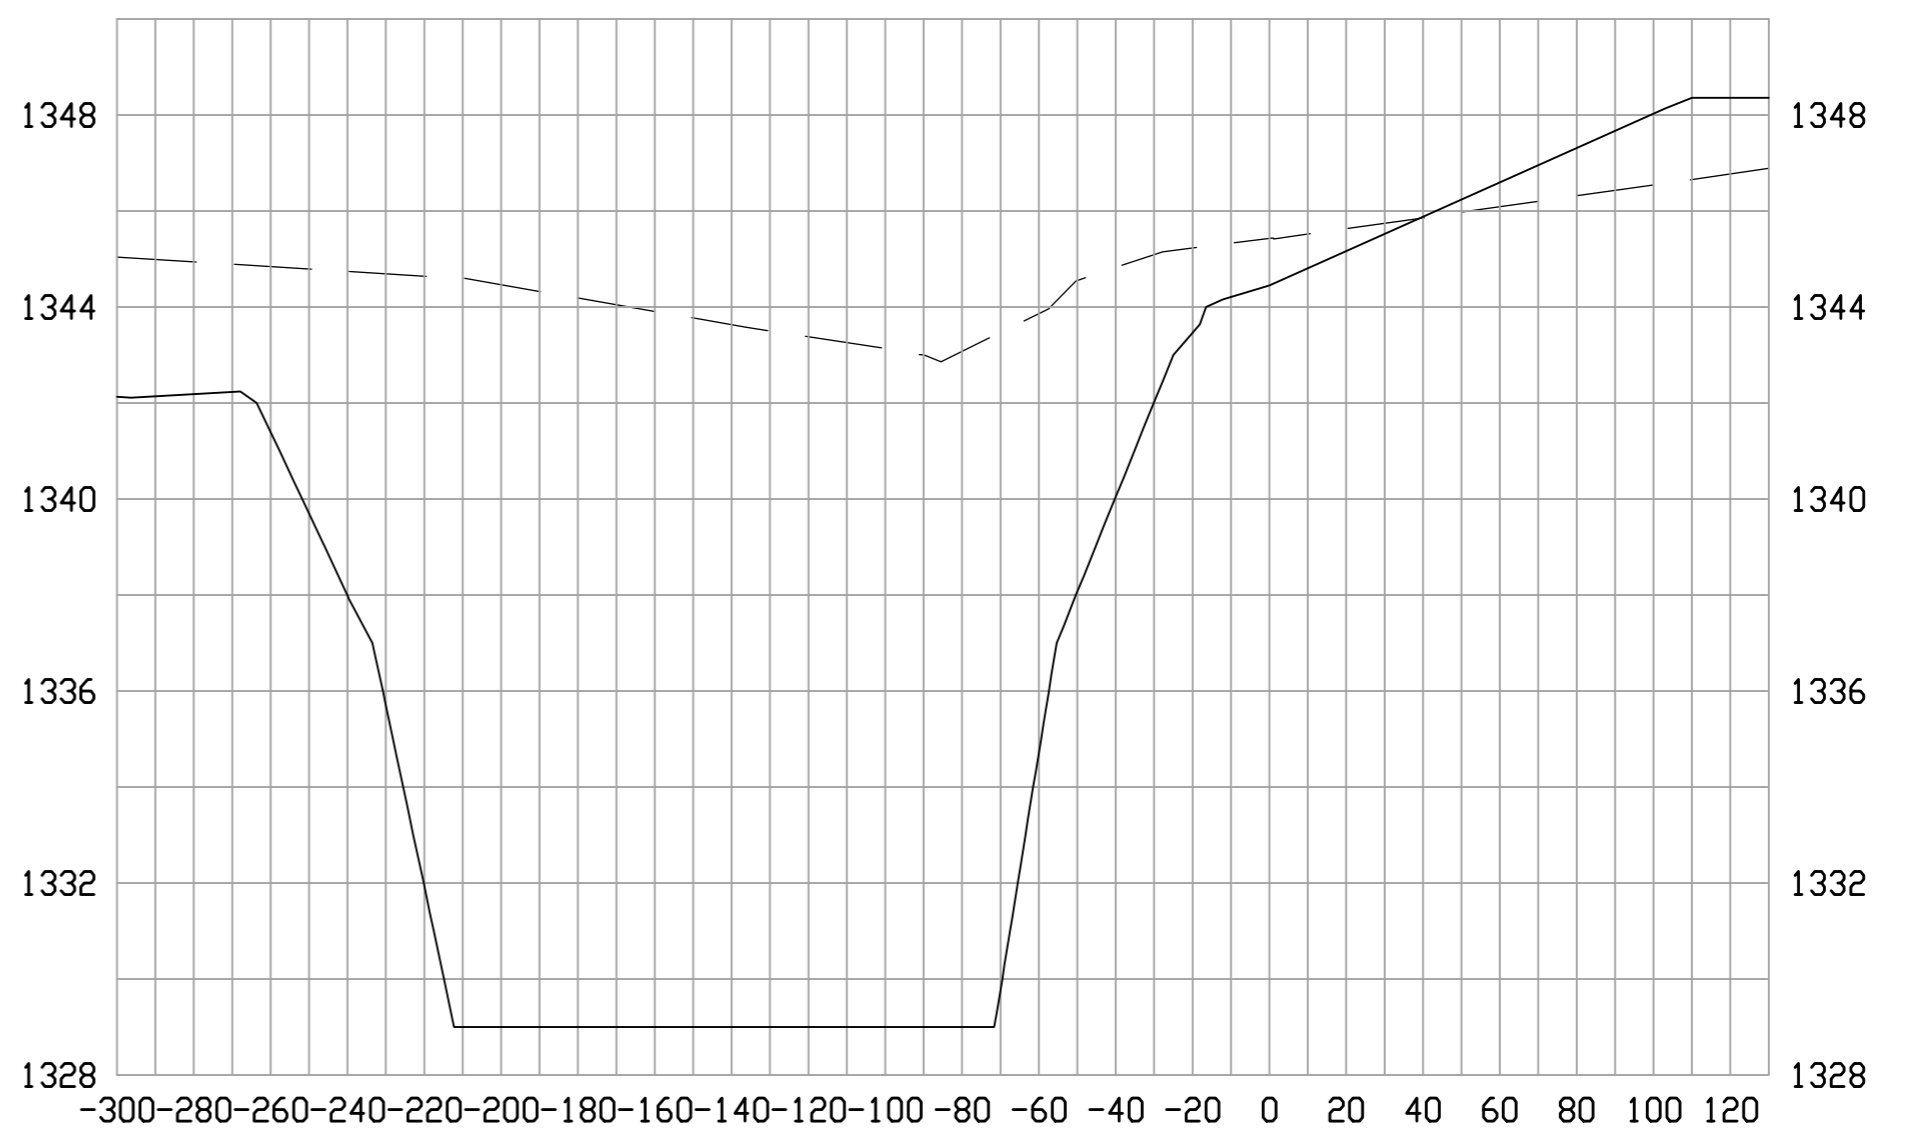


1+00

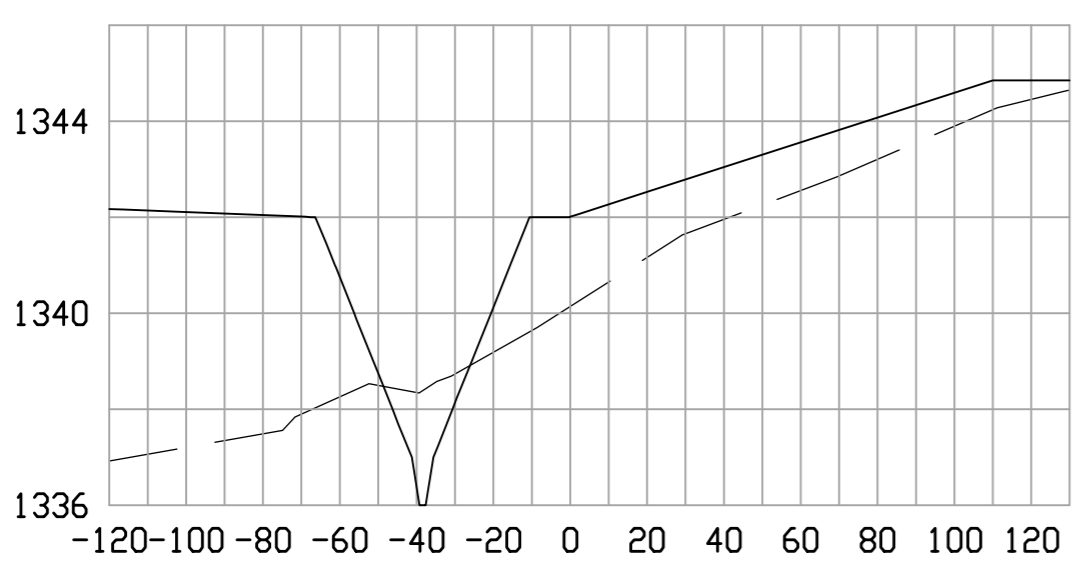


0+65

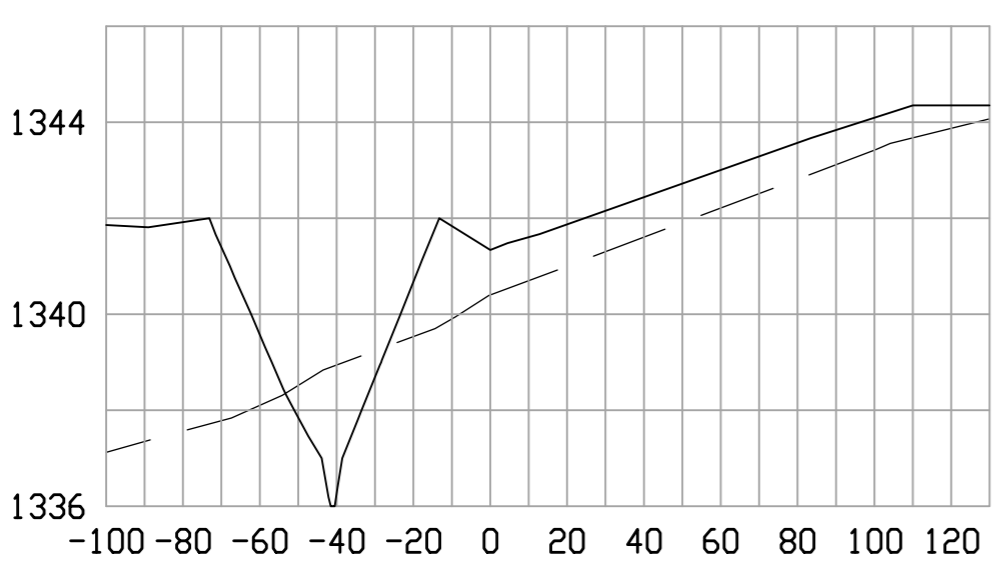


3+00

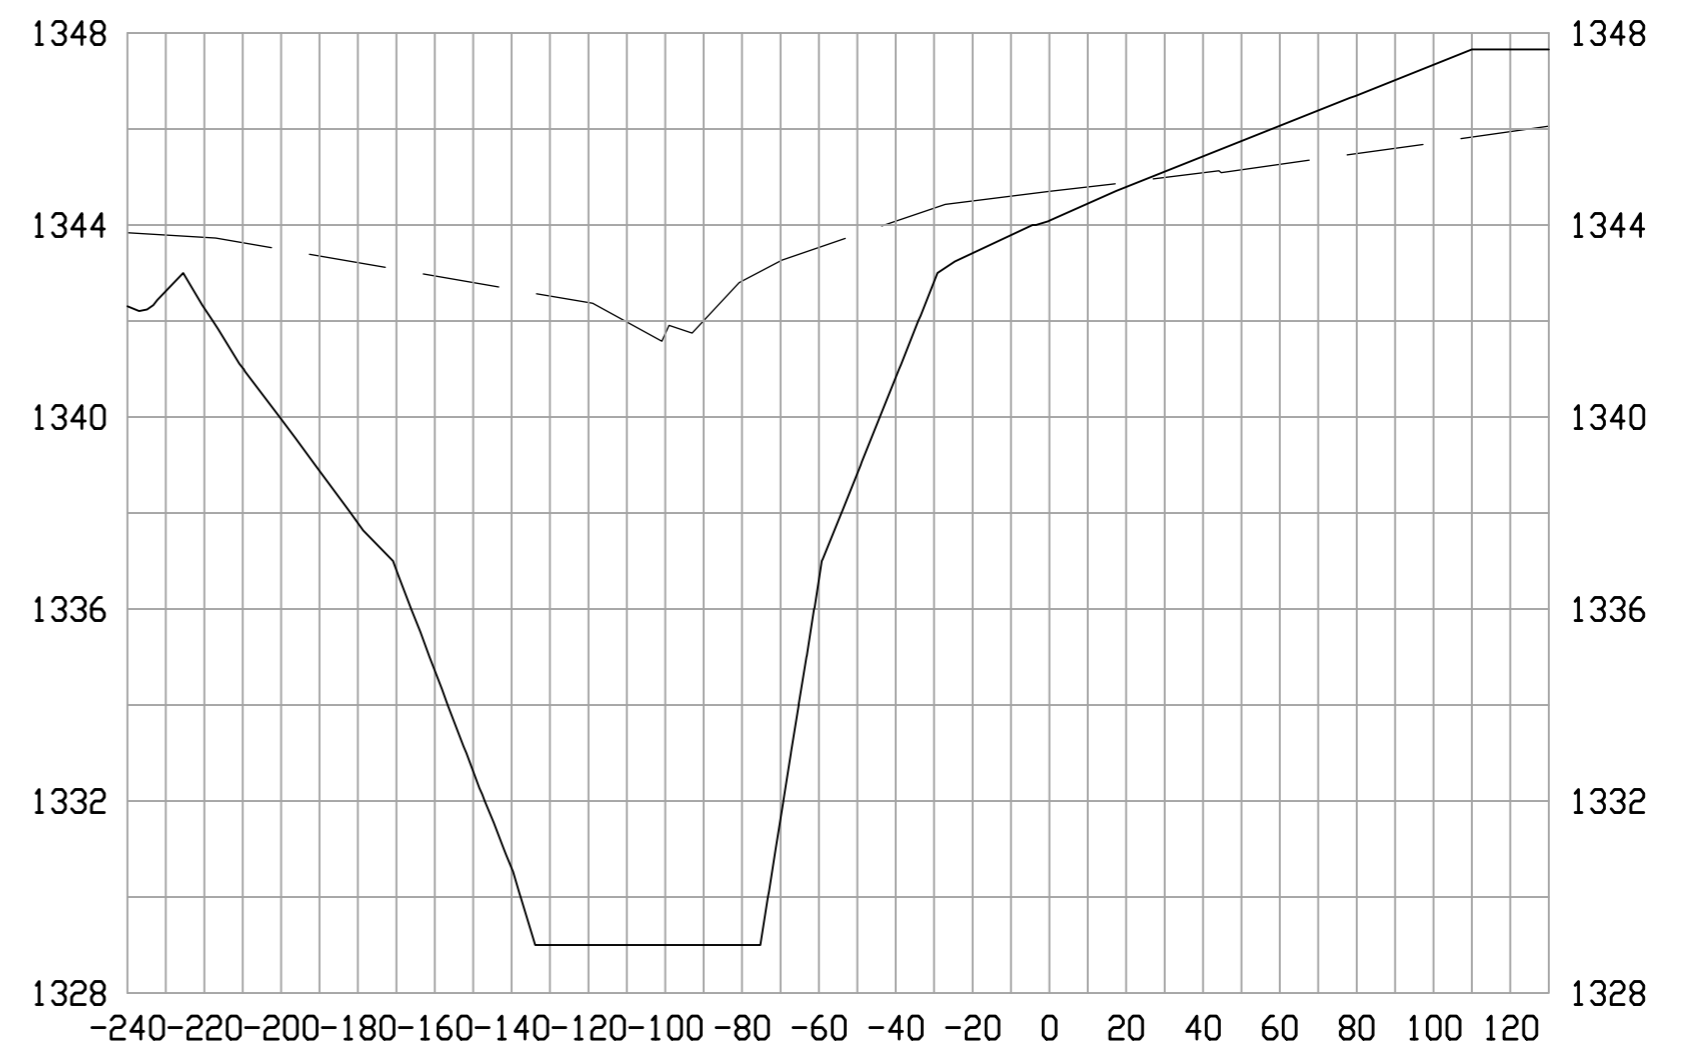

0+30

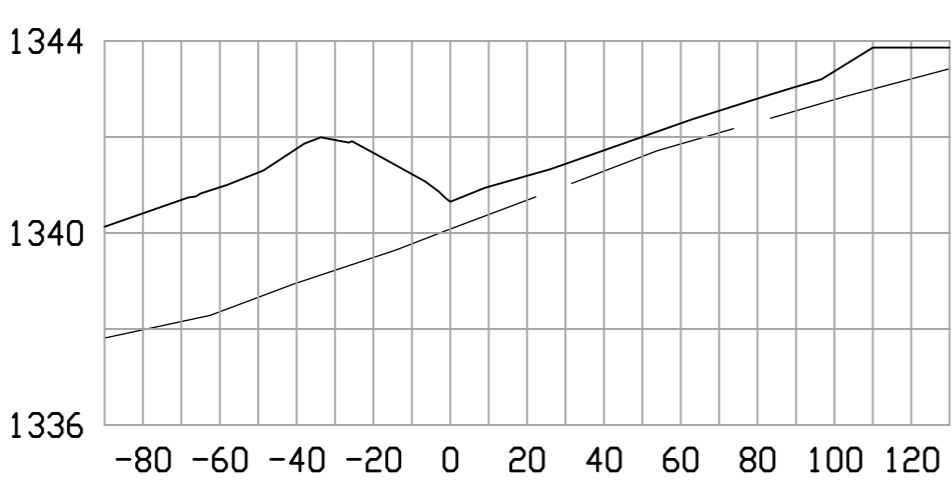

POND "F"

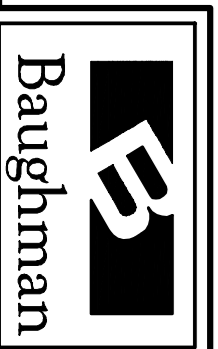

Baughman Company, P.A. 315 Ellis St. Wichita, KS 67211 P 316-262-7271 F 316-262-0148
 ENGINEERING | SURVEYING | PLANNING | LANDSCAPE ARCHITECTURE
 PROJECT NUMBER 468-94395
 SHEET 42 OF 51
 Scale: 1" = 10'-0"