



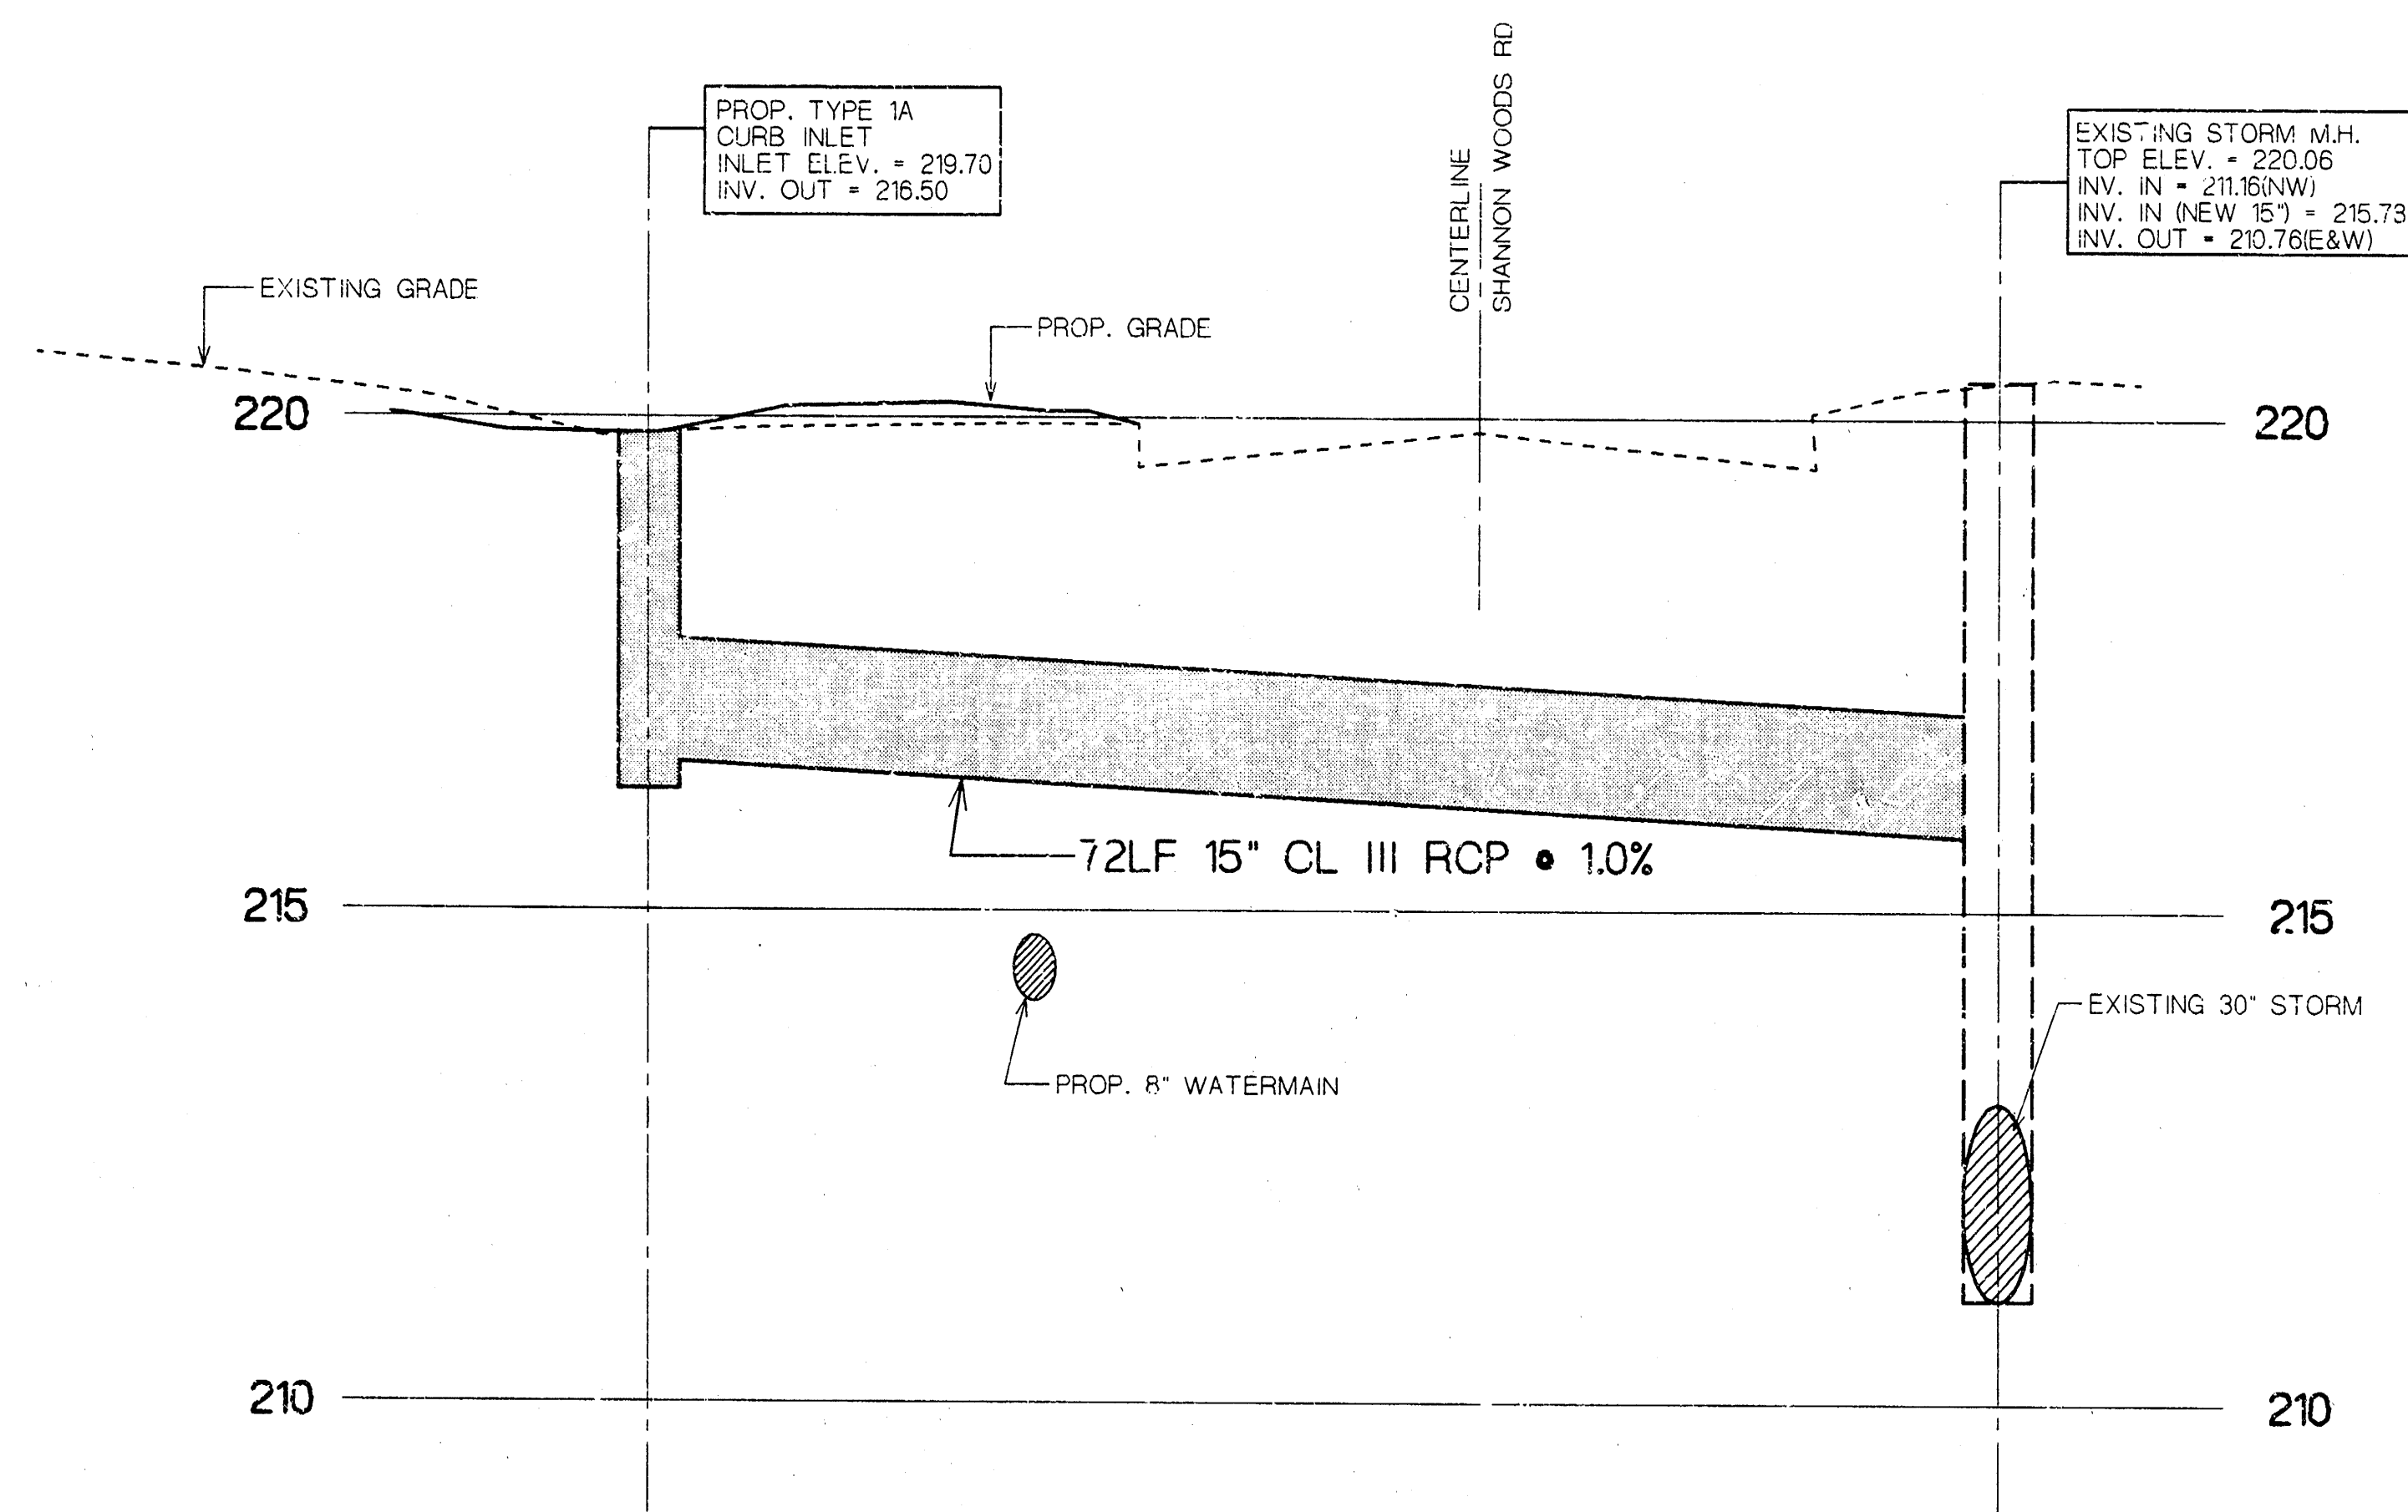


17 STORMSEWER PROFILE #1

12345.678

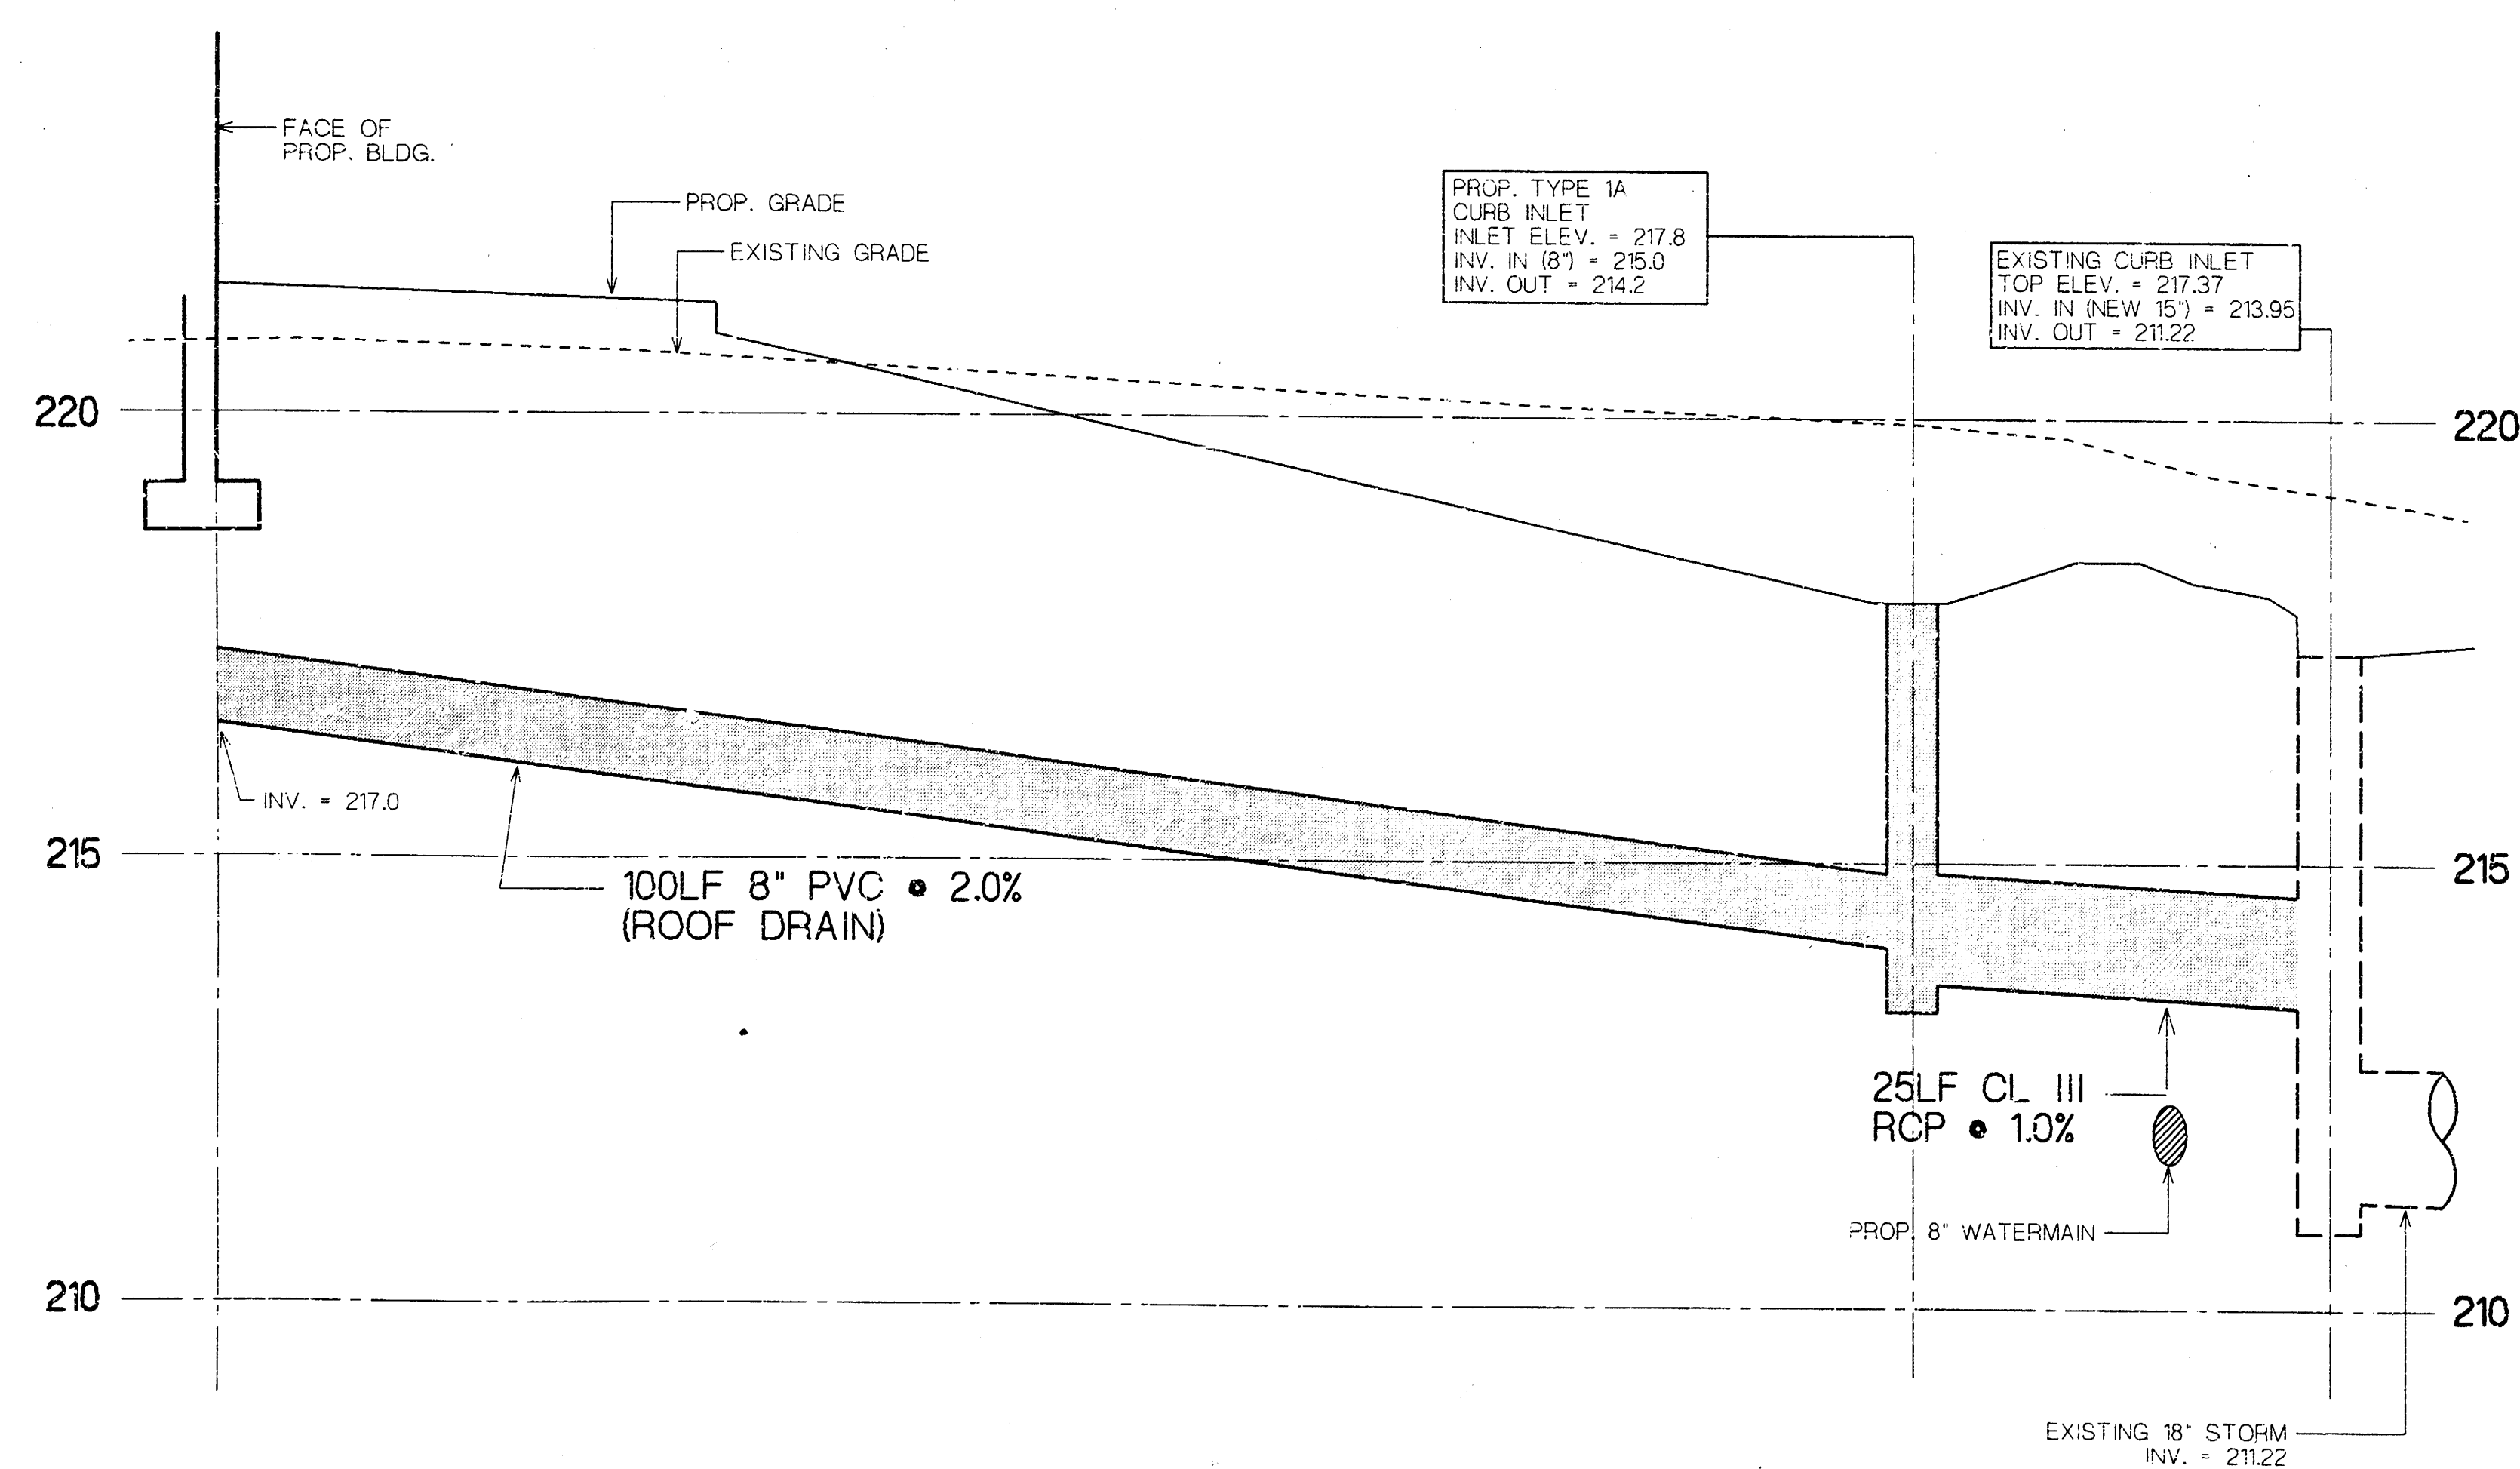

18 STORMSEWER PROFILE #2

12345.678

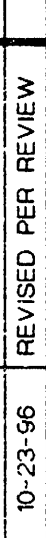Sheet Number	Project Number	SITE DETAILS					MID-KANSAS PEDIATRIC ASSOCIATES			
							WICHITA, KANSAS			
	D4566	Scale	Drawing	Revision	Date	Description	Marshall Erdman & Associates			
							Ambulatory Healthcare Facilities for the Future			
							Madison Hartford Washington, DC Atlanta Dallas Denver San Jose			