




MINNESOTA AVE.

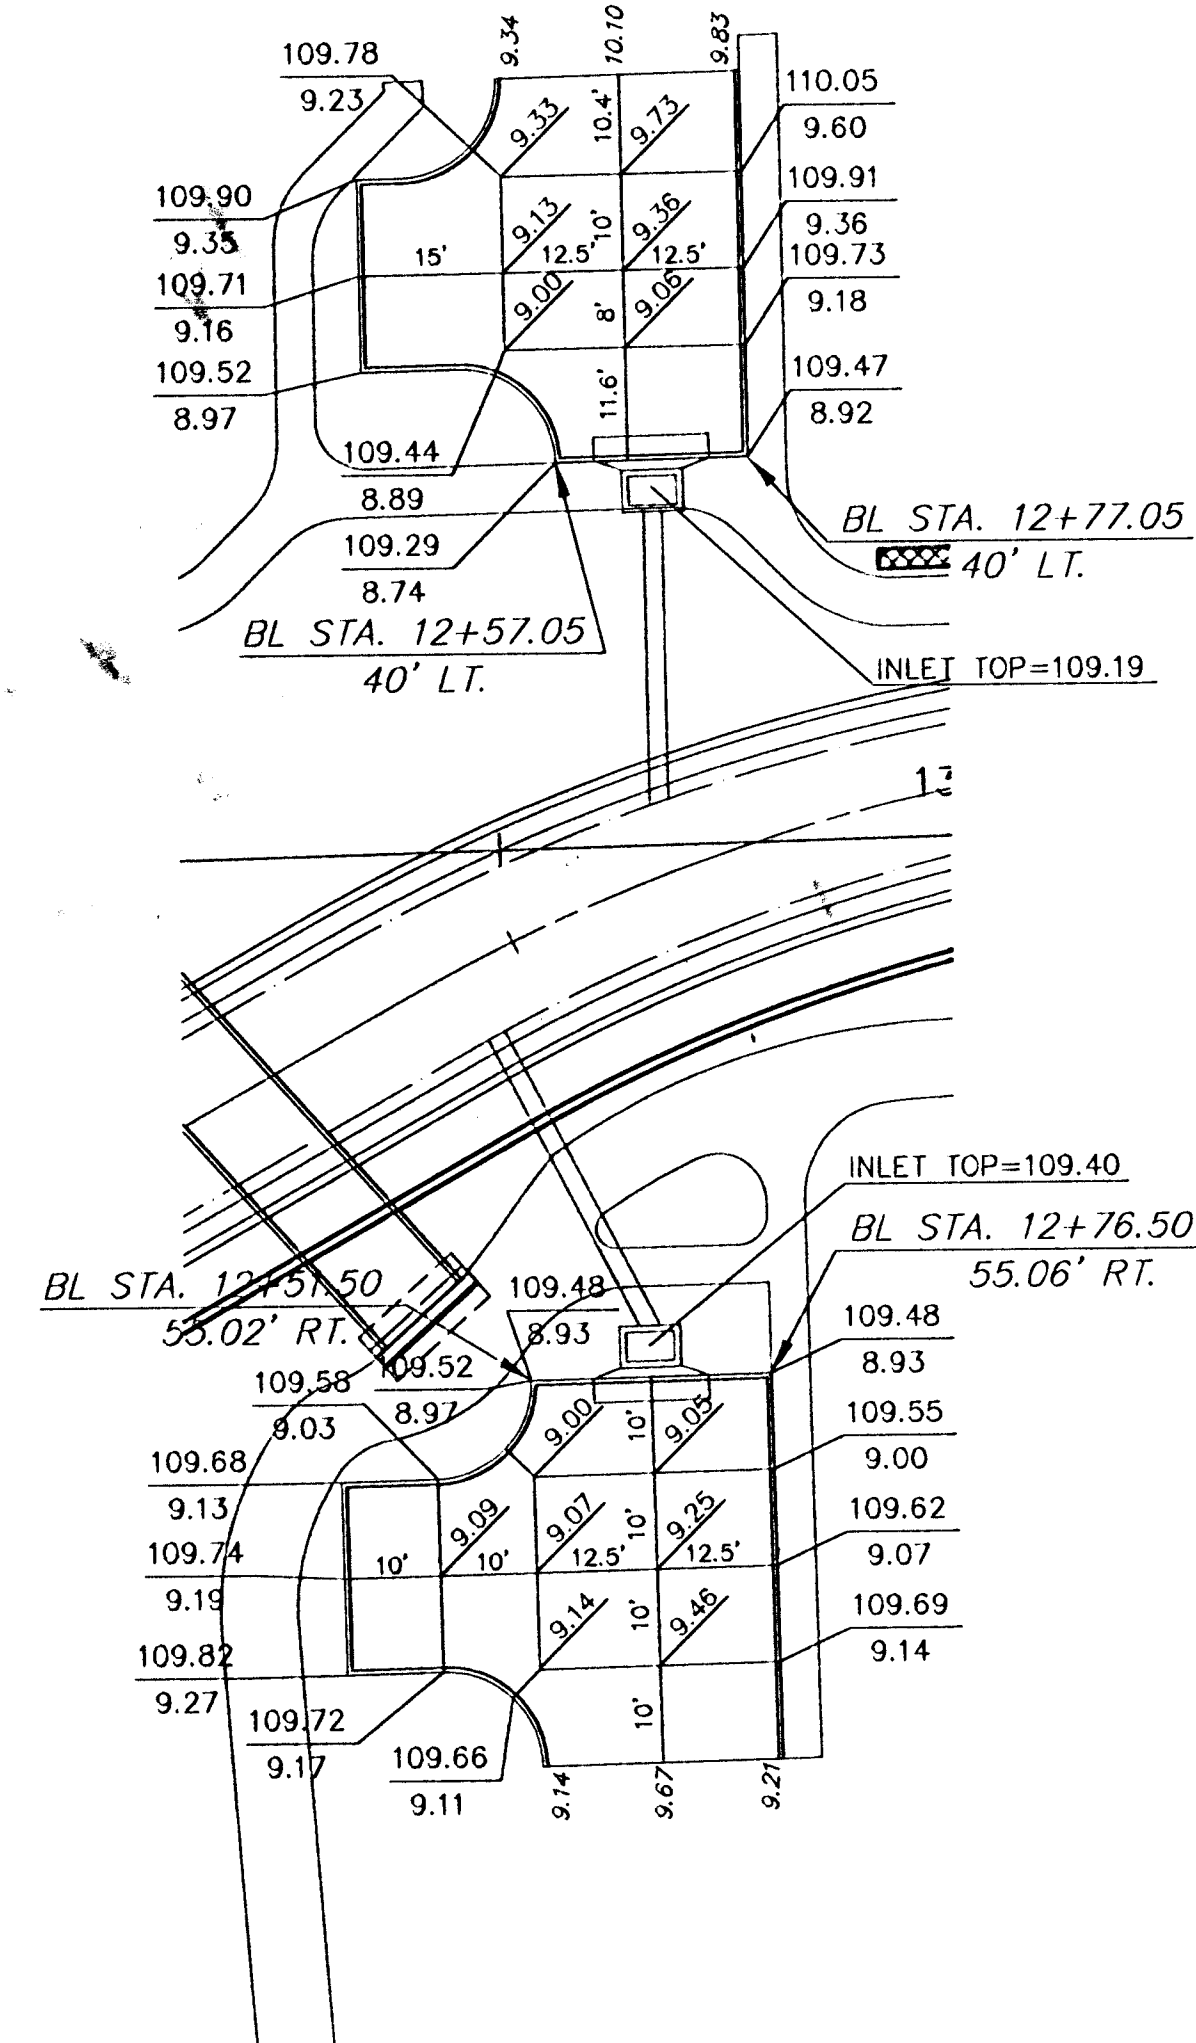


PIATT AVE.

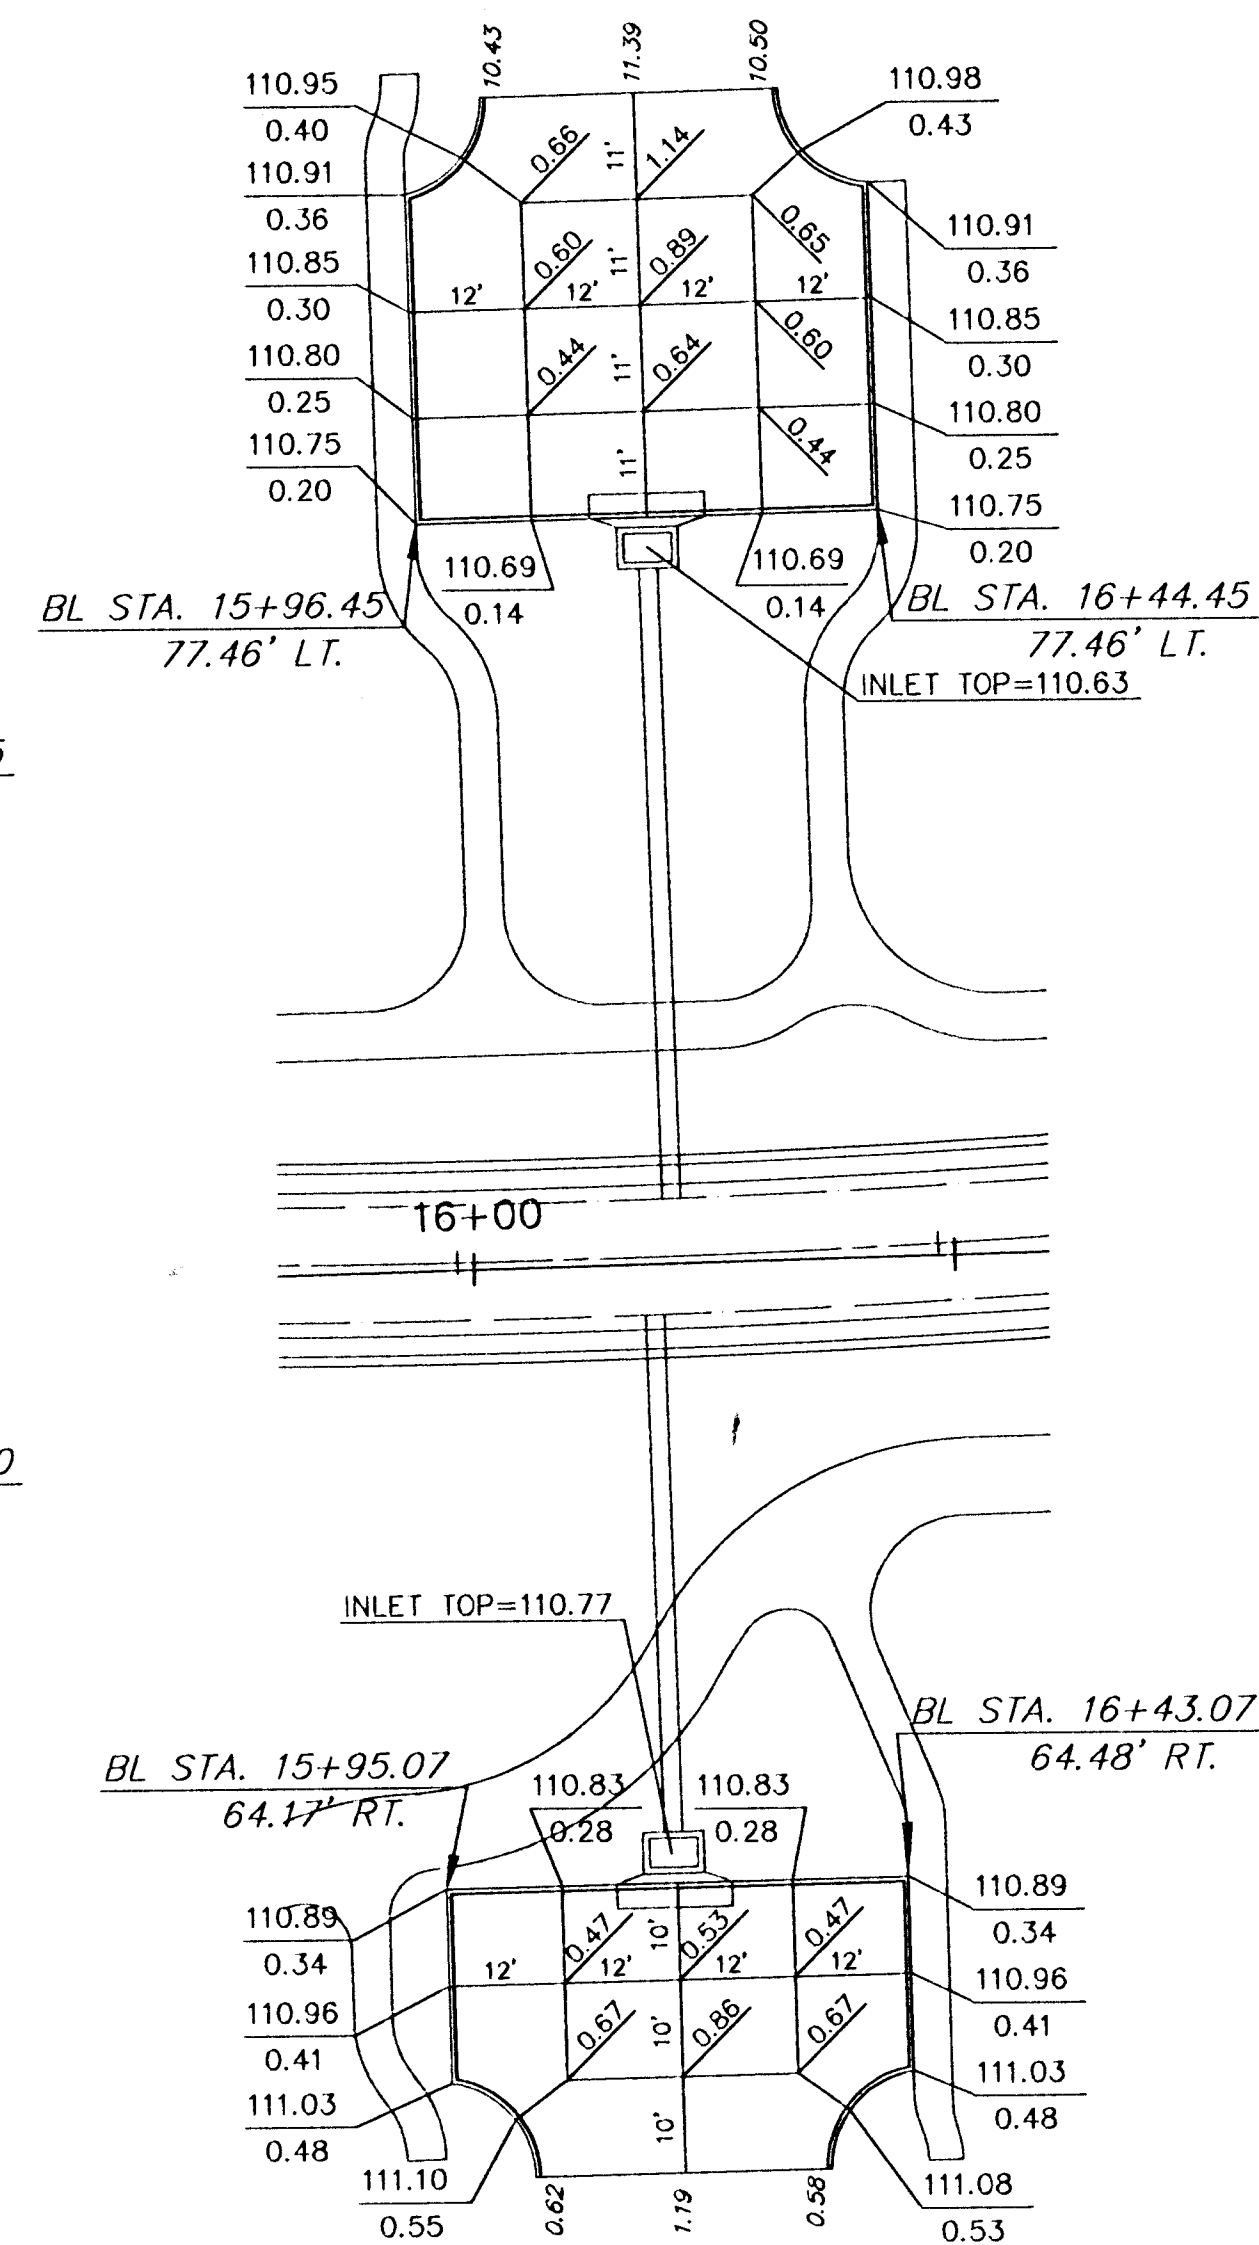


ASH ST.

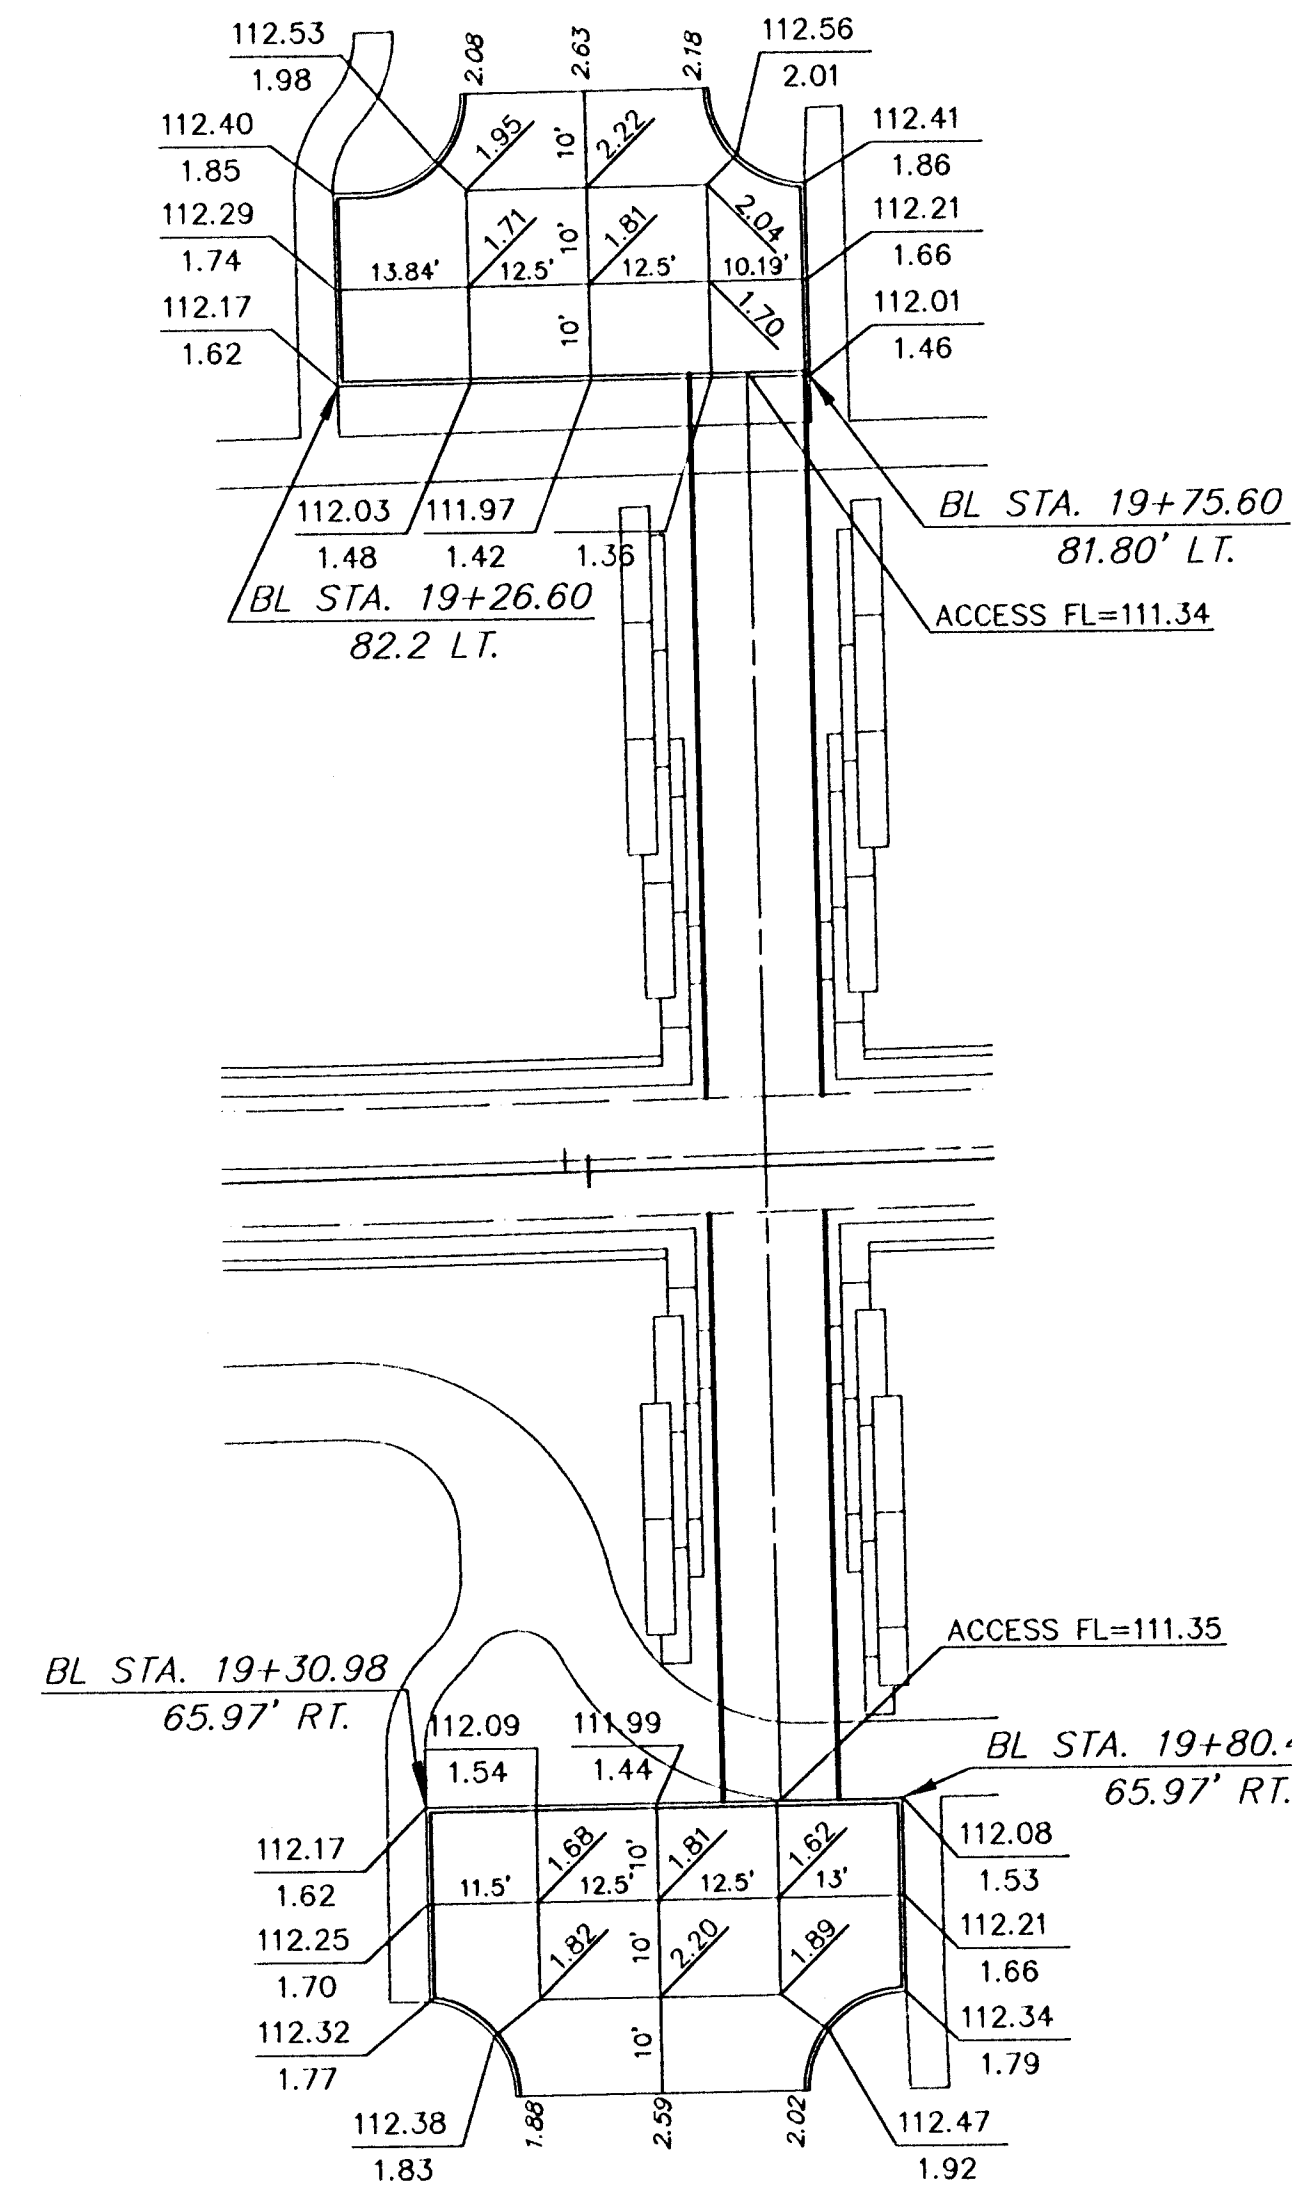


MADISON AVE.

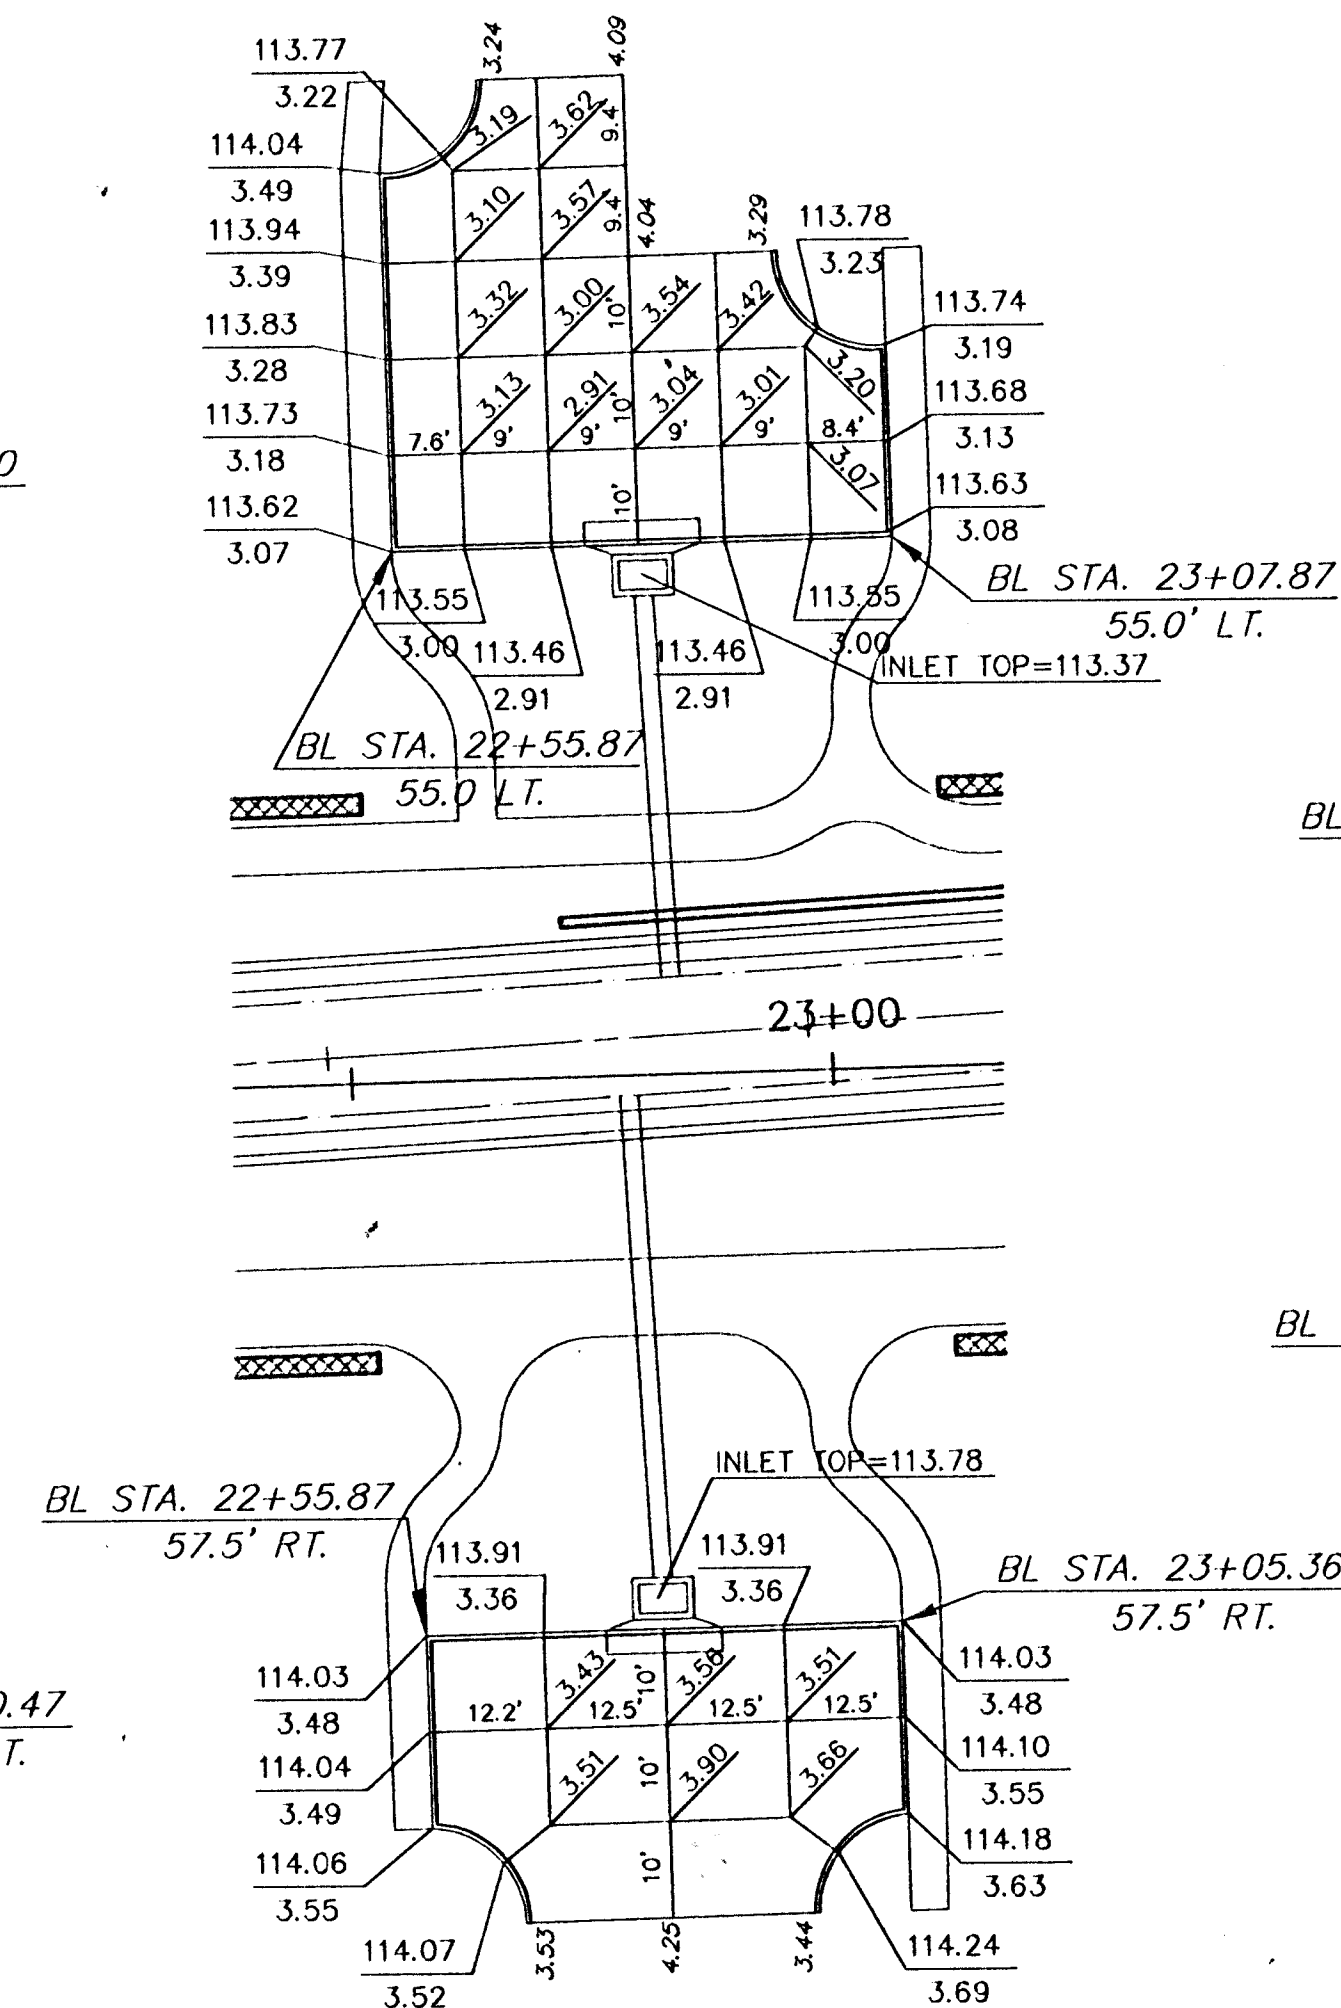

SPRUCE ST.

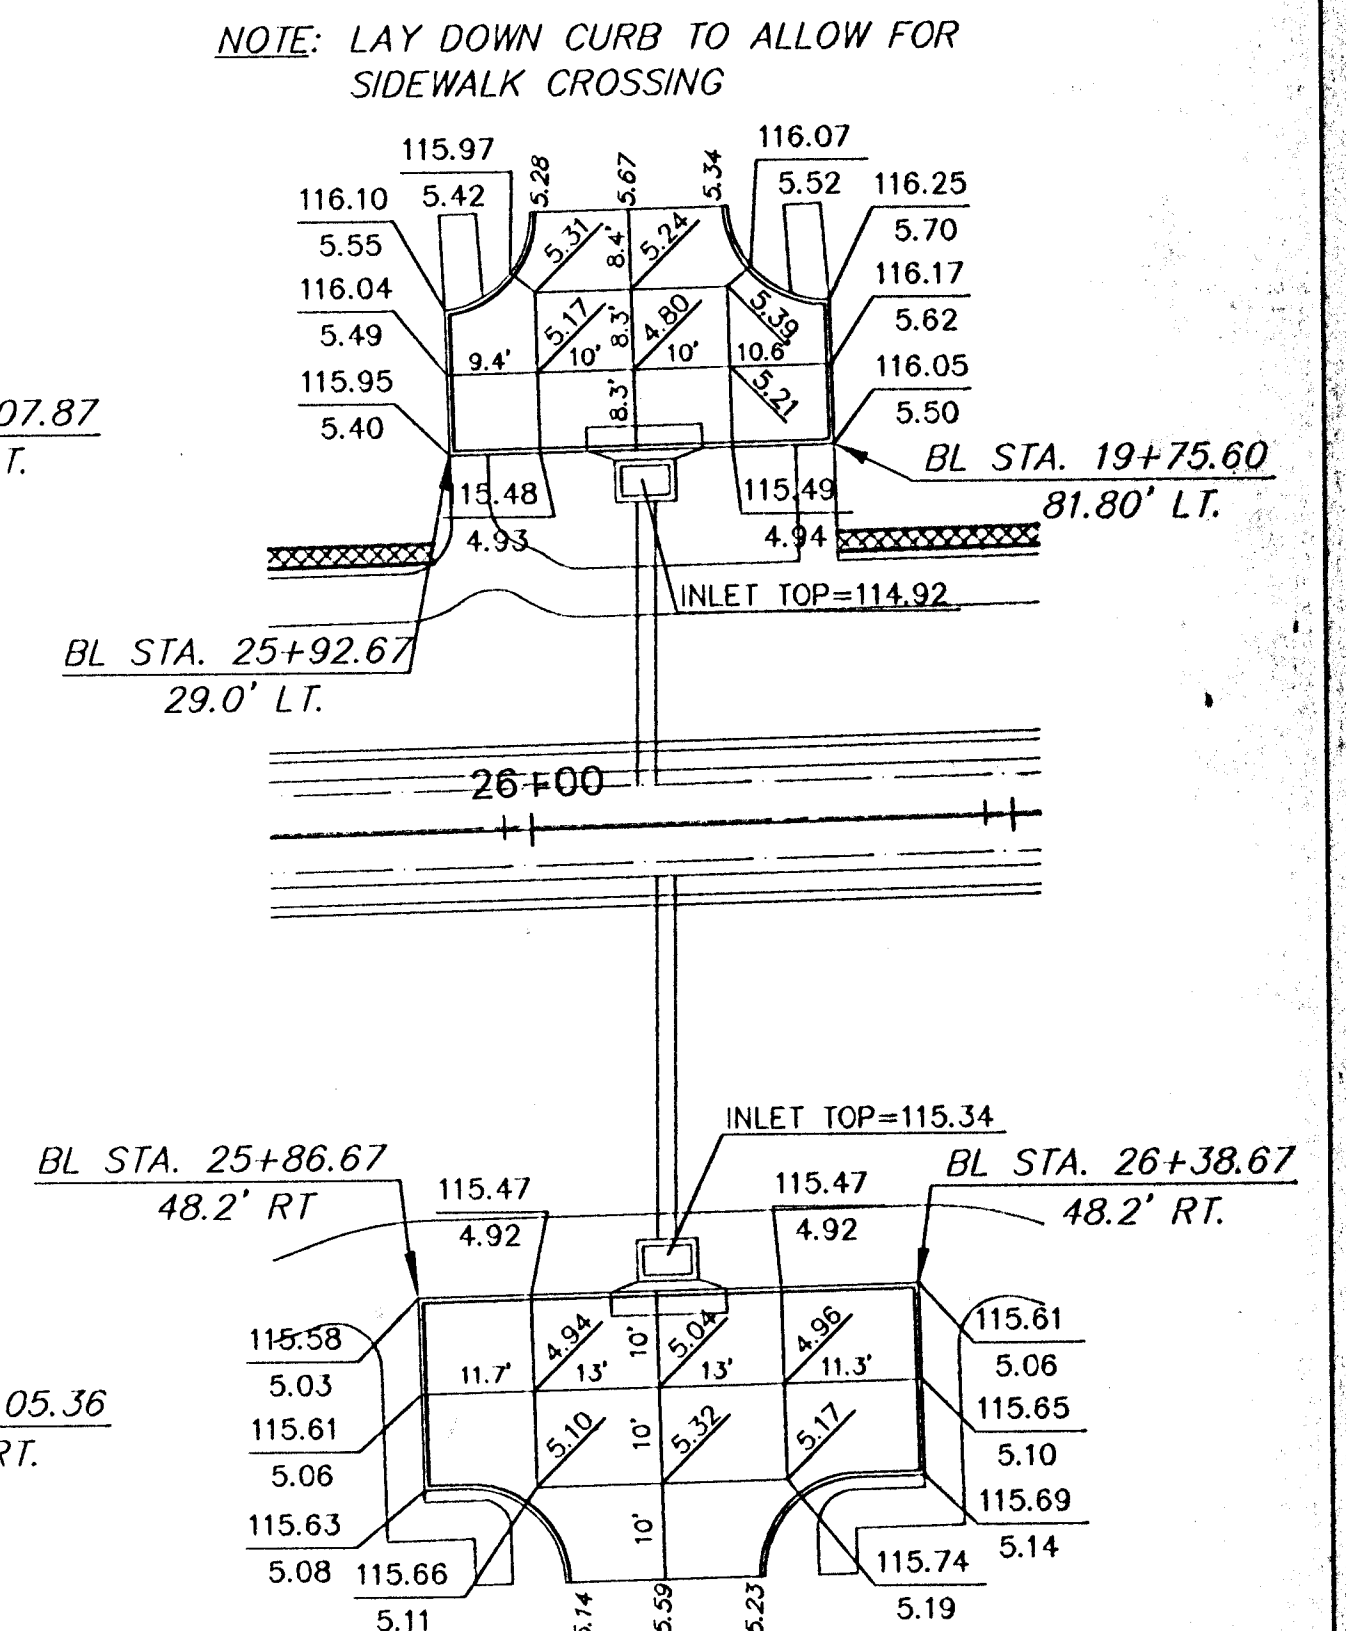

NOTE: LAY DOWN CURB TO ALLOW FOR SIDEWALK CROSSING

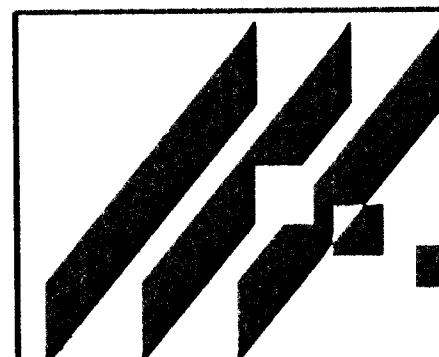

MID-KANSAS ENGINEERING
CONSULTANTS, INC.
411 N WEBB ROAD
WICHITA, KS. 67206
316-684-9600

3RD STREET DRAINAGE
PROJECT NAME

PAVING JOINT PATTERN & CONTROL
SHEET TITLE

DSS DESIGN BY:	KKL DRAWN BY:	KHB CHECKED BY:
JUNE, 1996 DATE	93031-EB JOB NO.	31 / 77 SHEET/OF