




GROVE

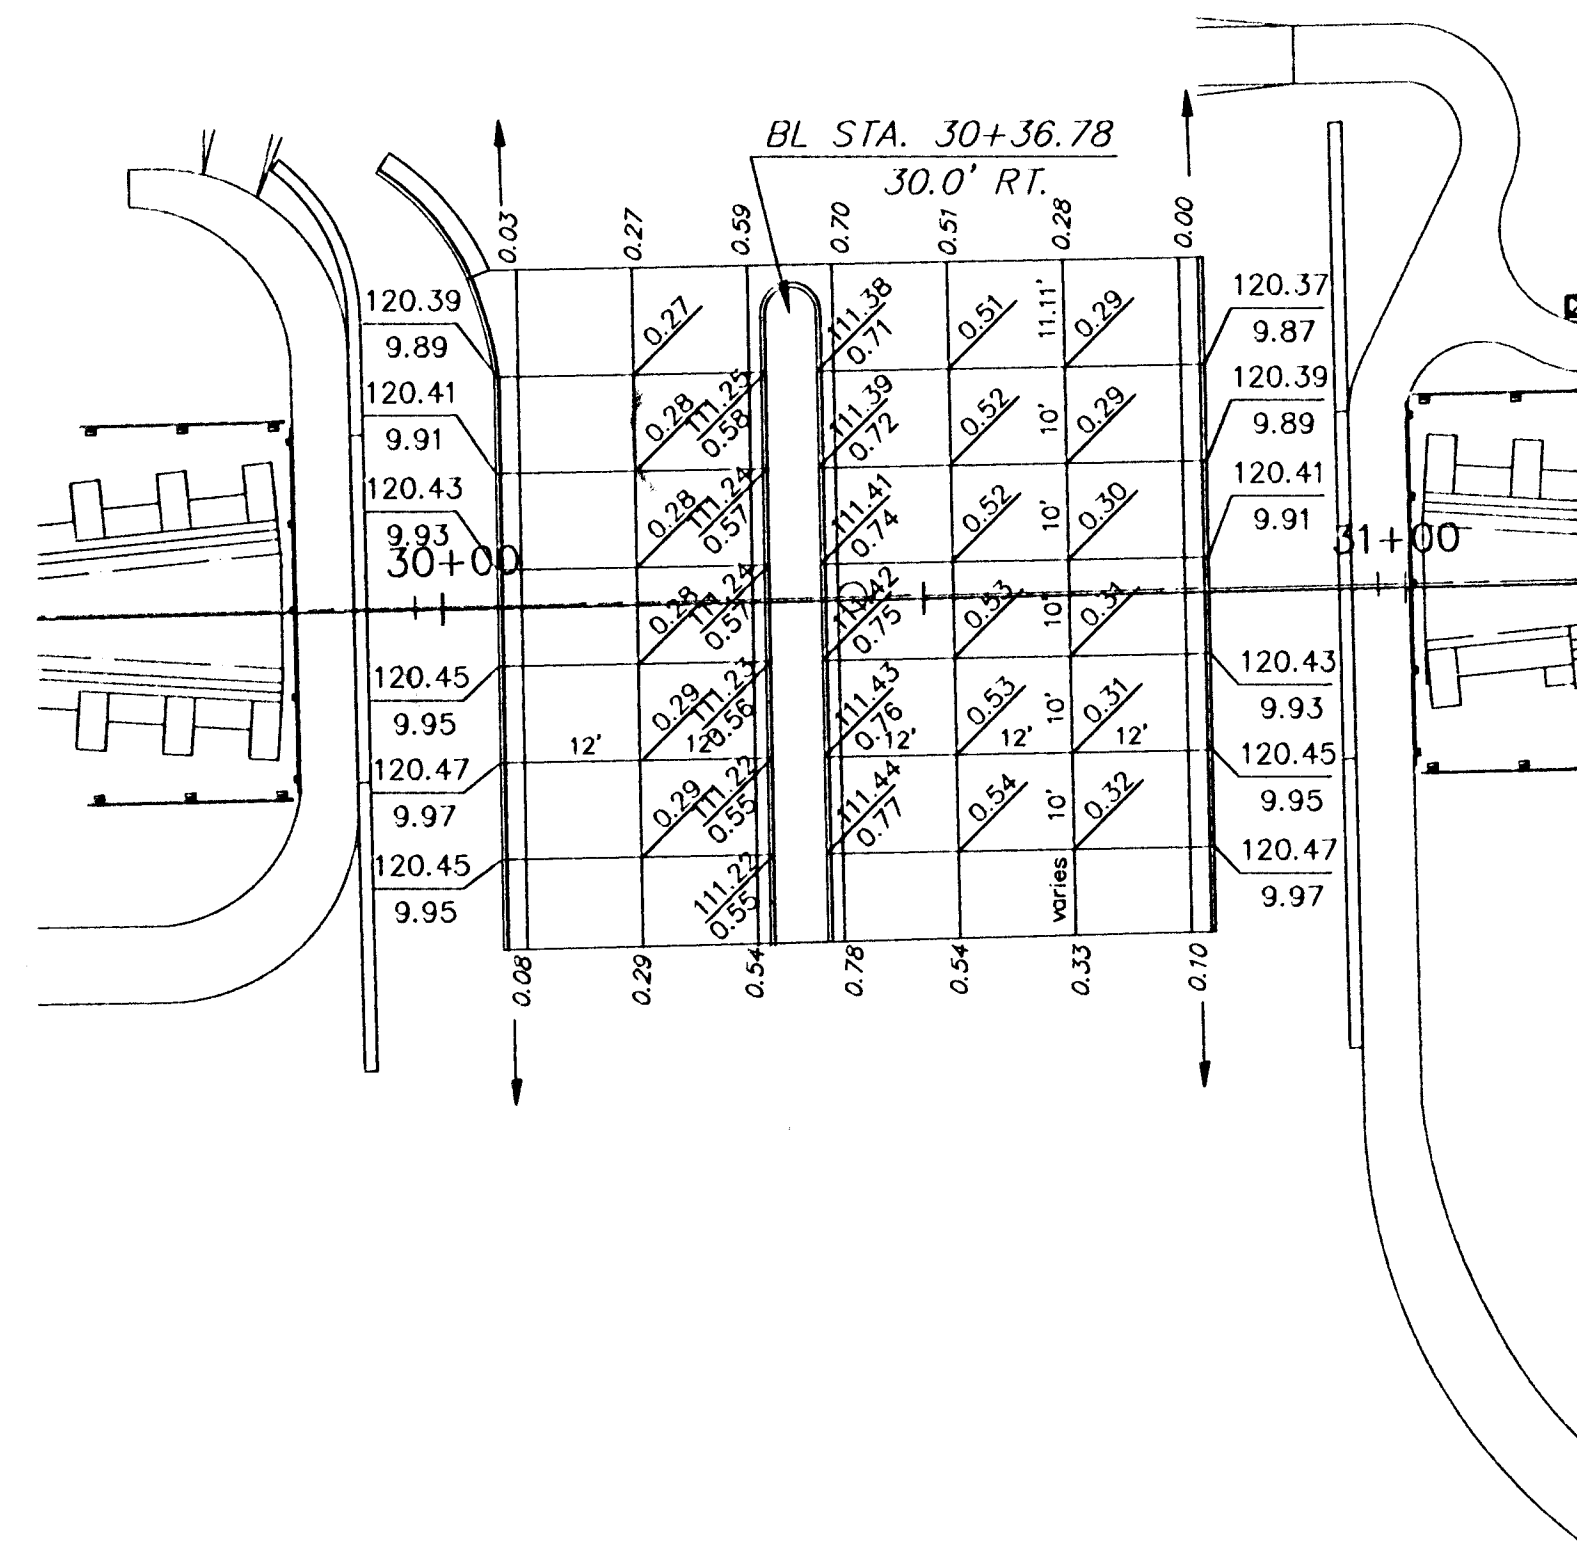




POPLAR AVE.

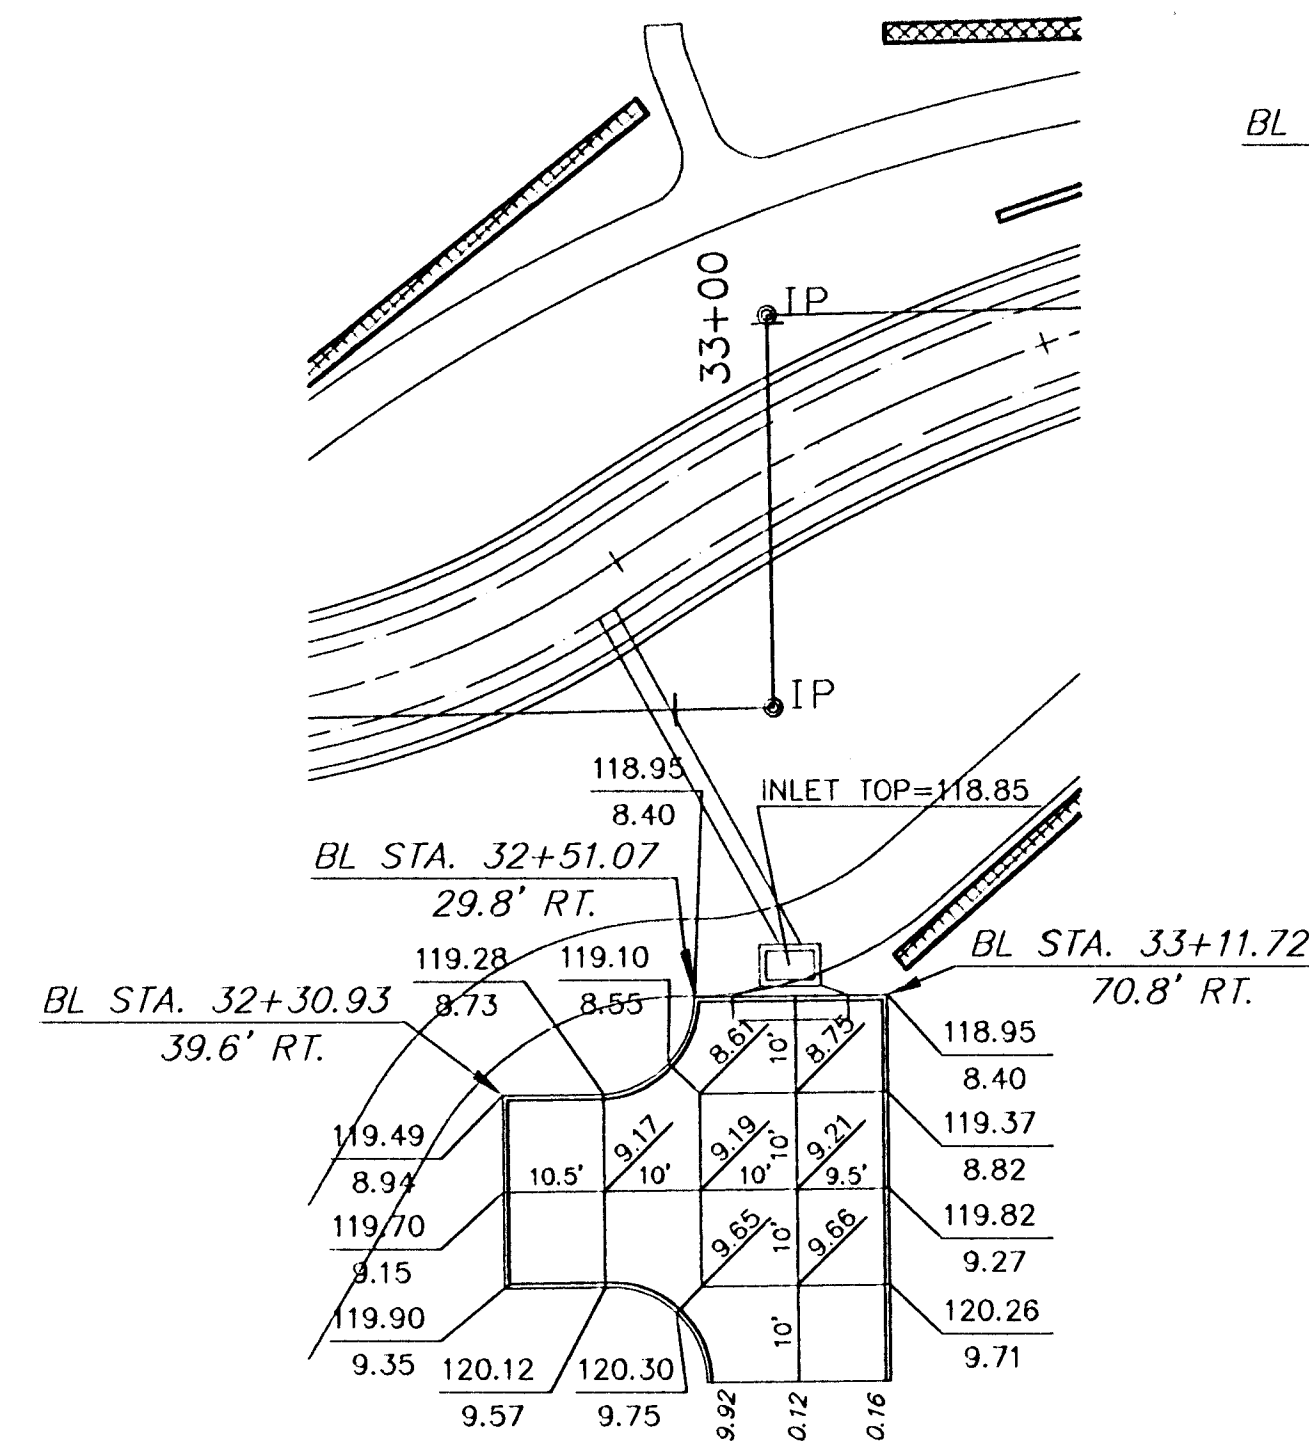

GREEN ST.

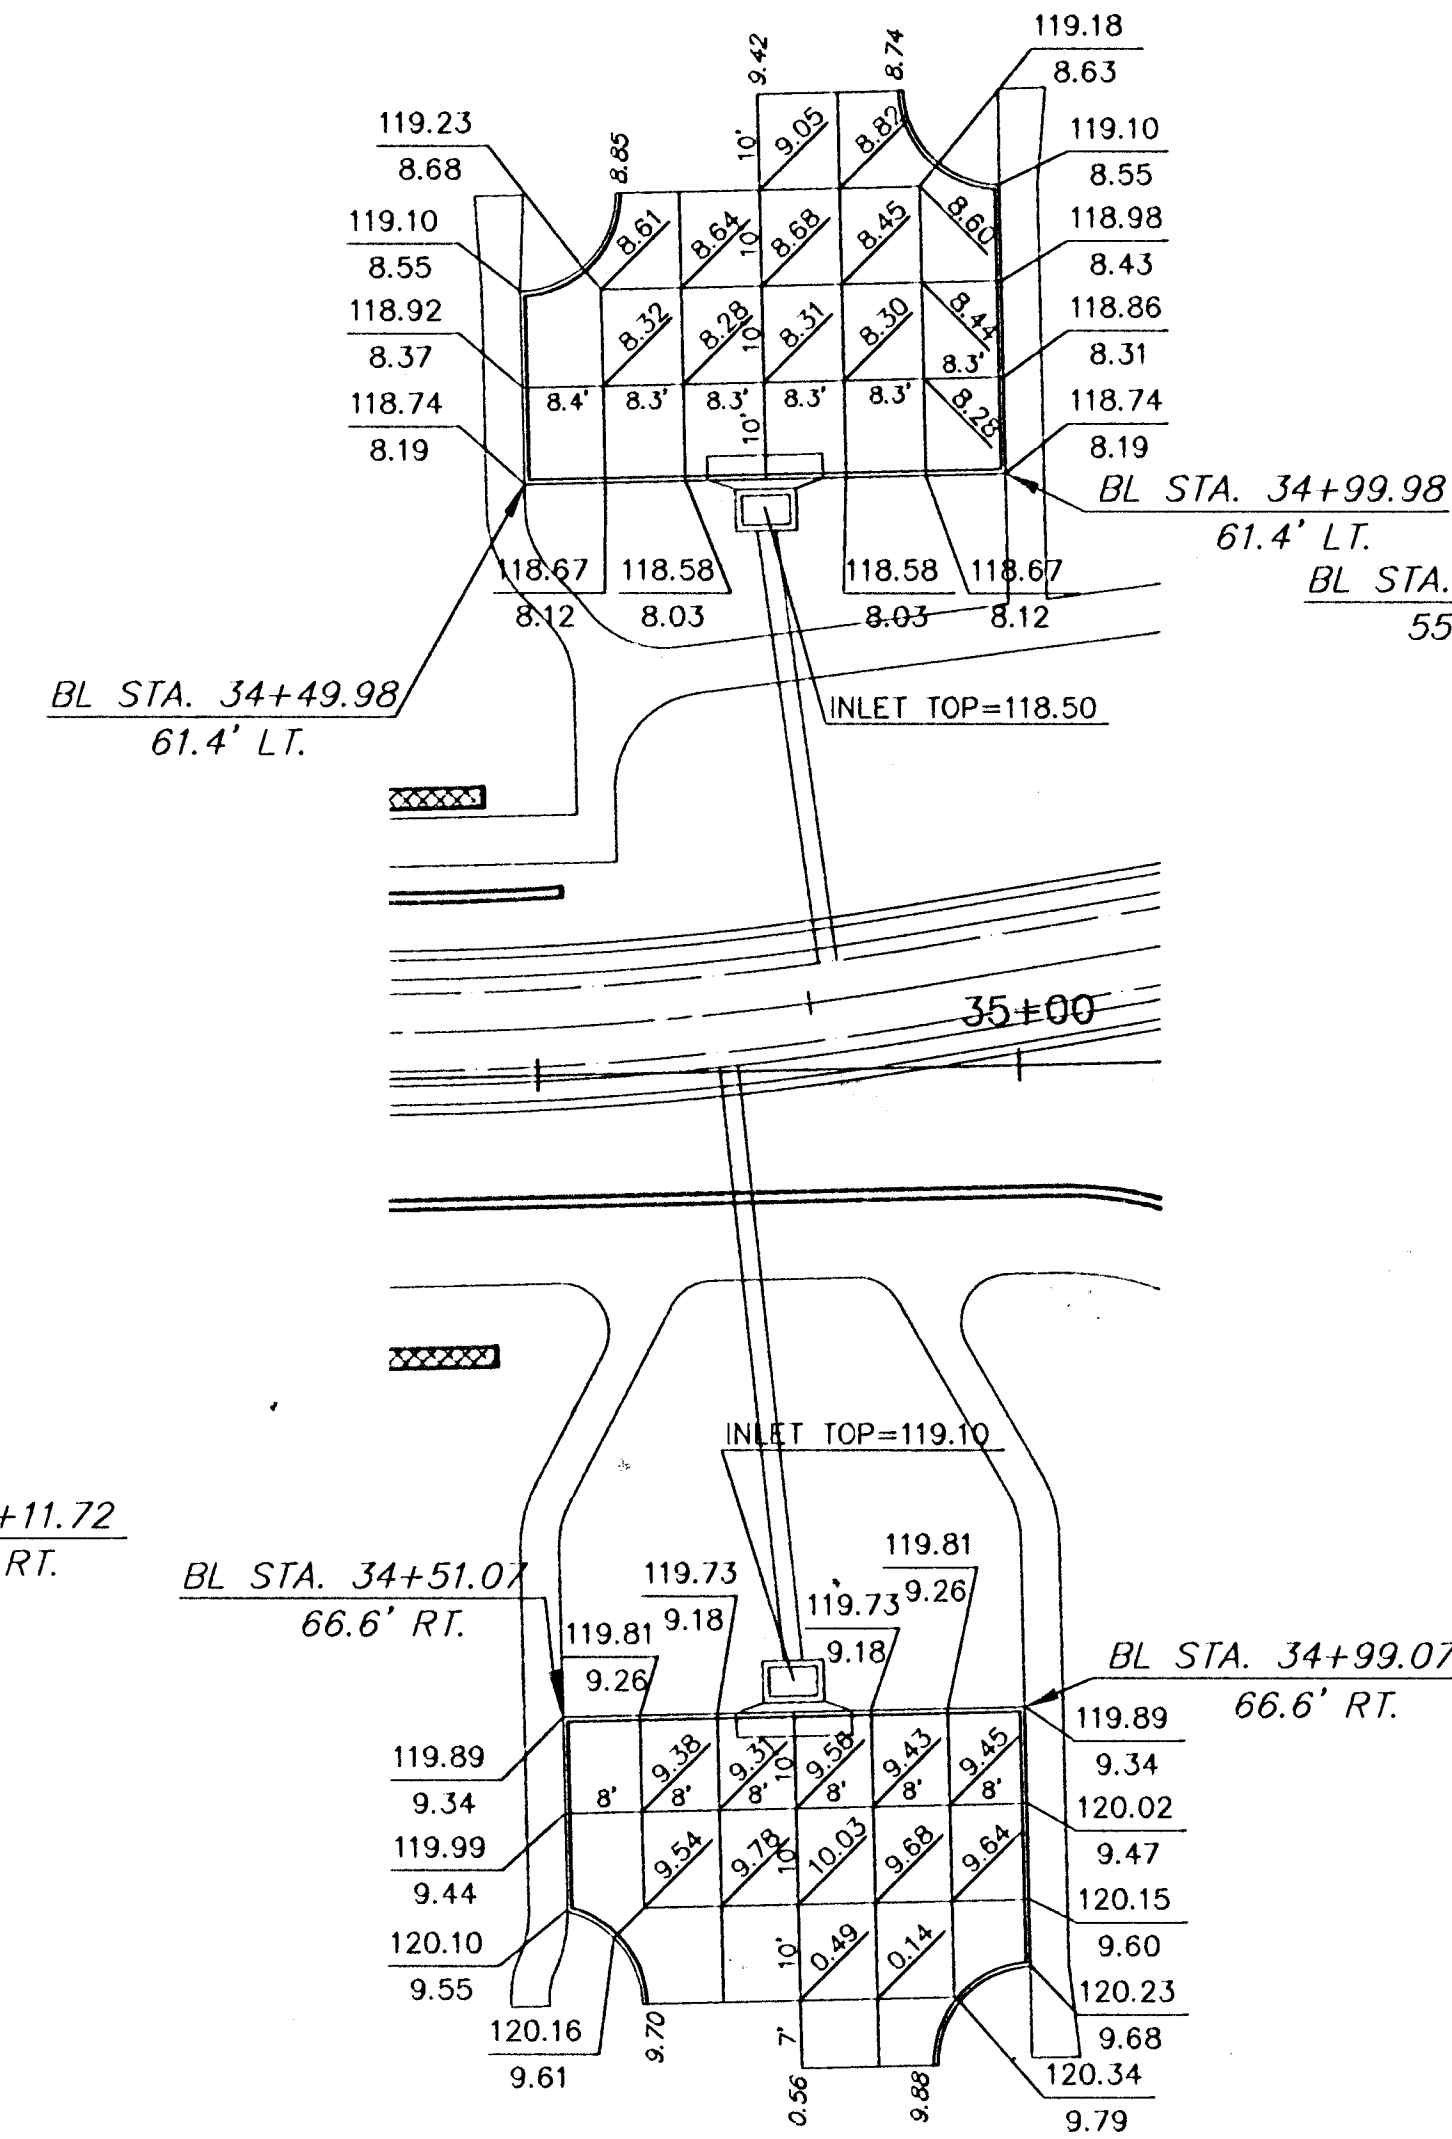

ESTELLE AVE.

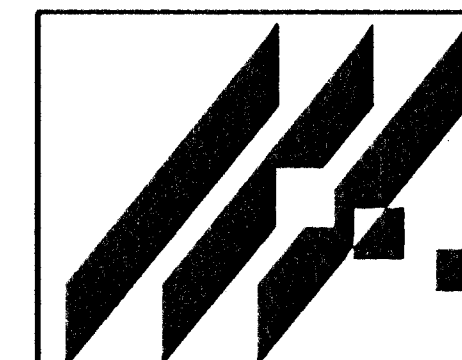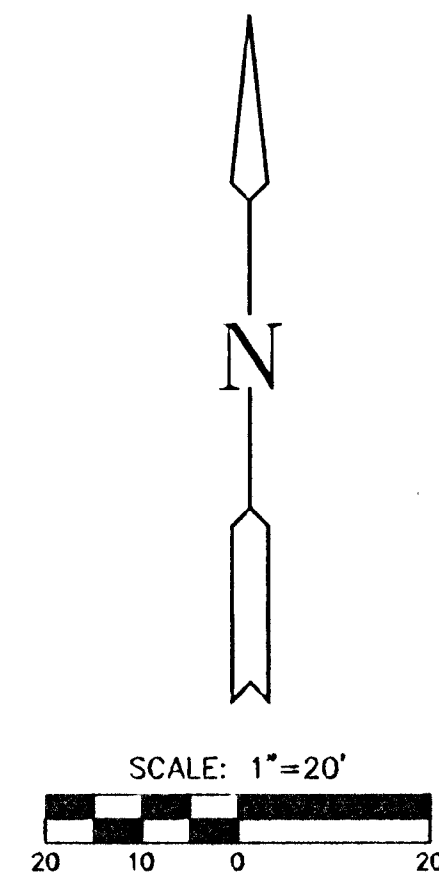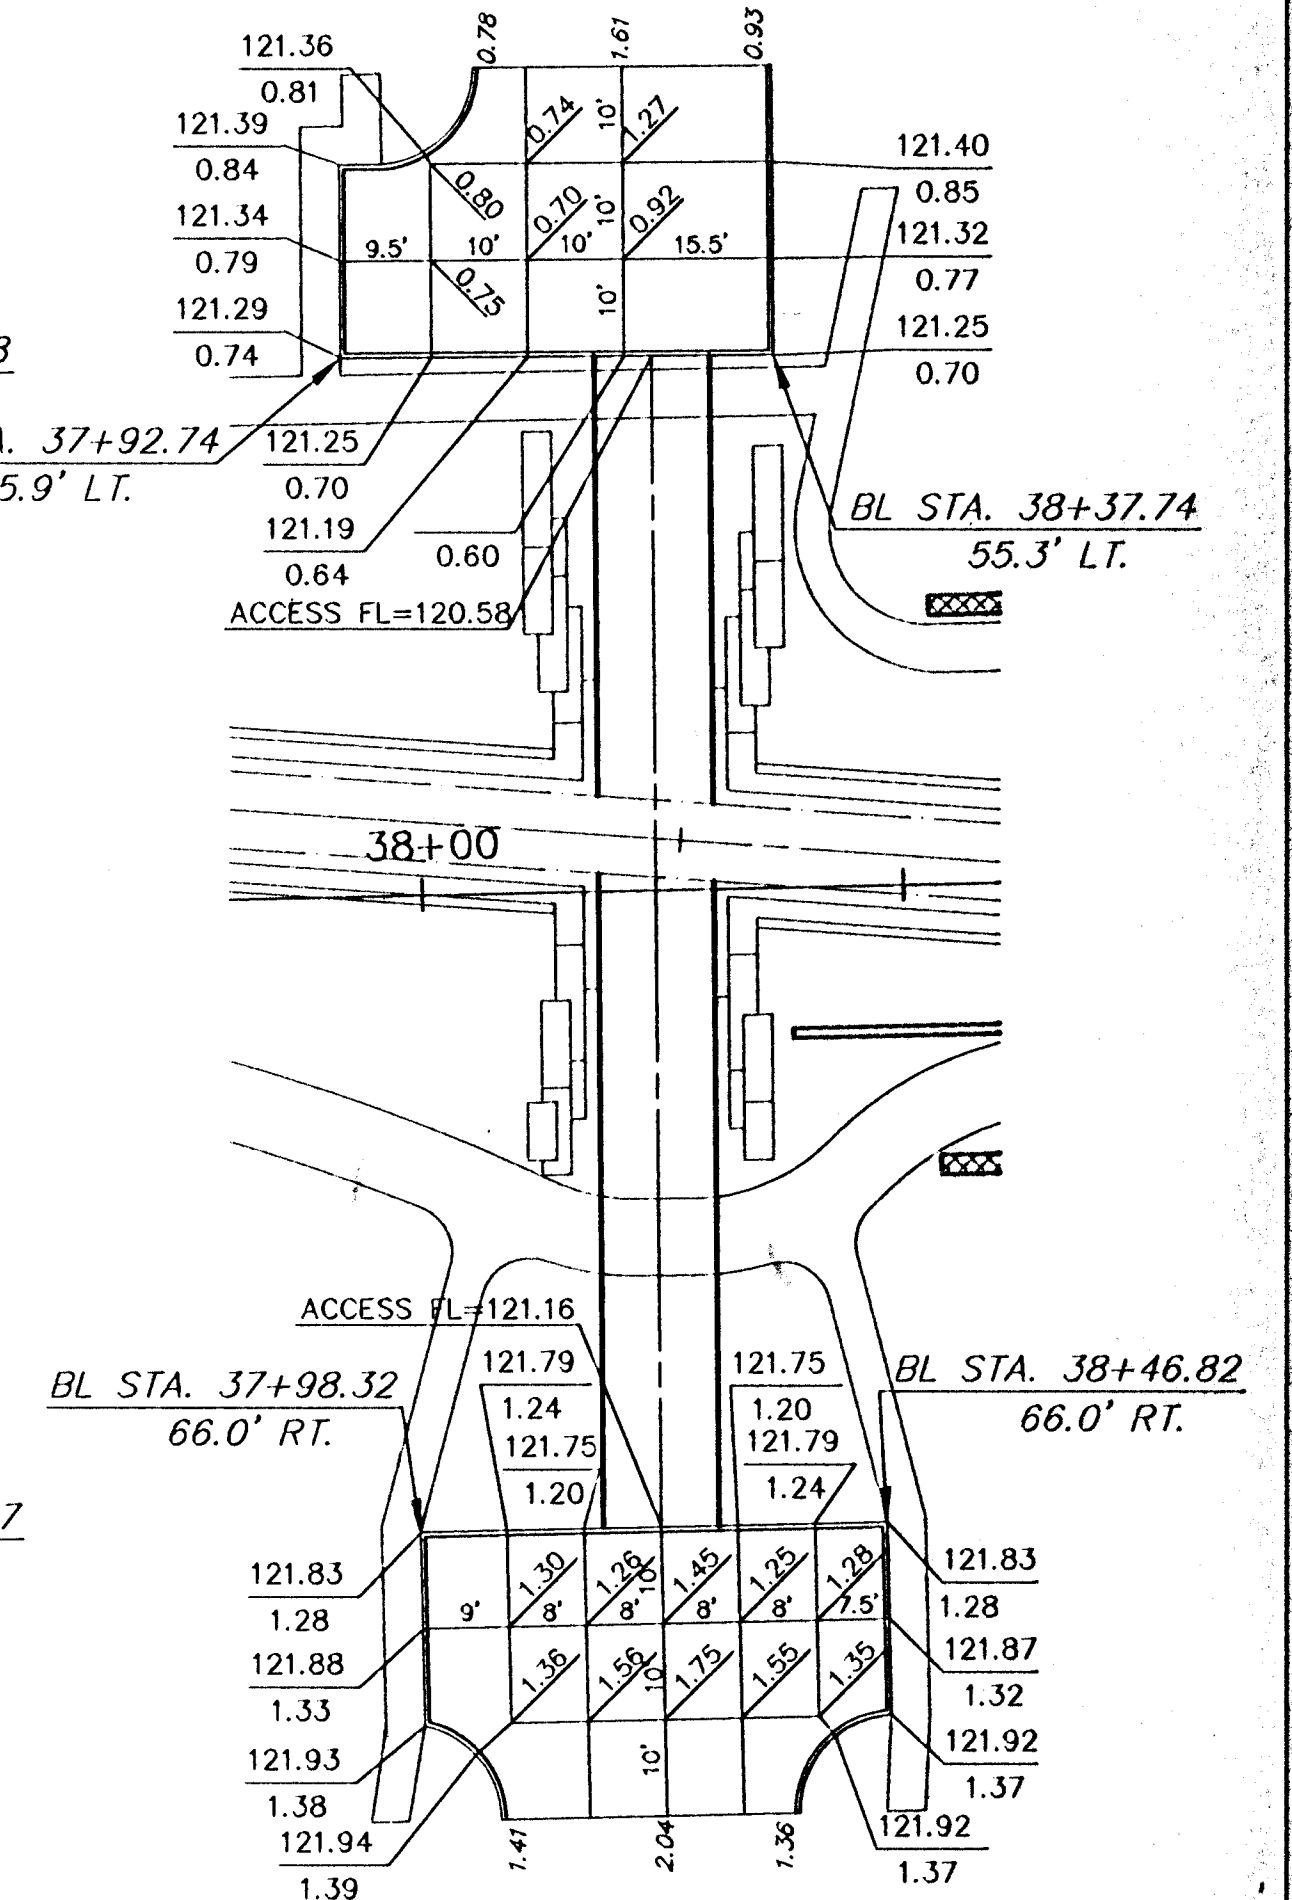

MID-KANSAS ENGINEERING
CONSULTANTS, INC.
411 N. WEBB ROAD
WICHITA, KS. 67206
316-684-9600

3RD STREET DRAINAGE
PROJECT NAME

PAVING JOINT PATTERN & CONTROL
SHEET TITLE

DESIGN BY:	KKL	CHECKED BY:	KHB
DATE	JUNE, 1996	JOB NO.	93031_E9
		SHEET/OF	32 / 77