
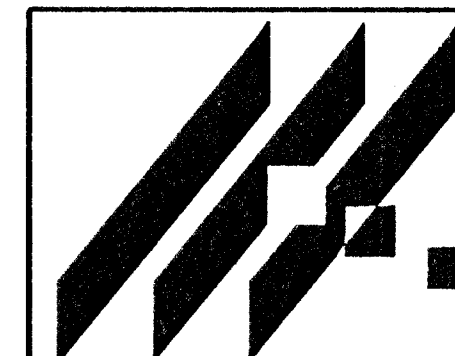
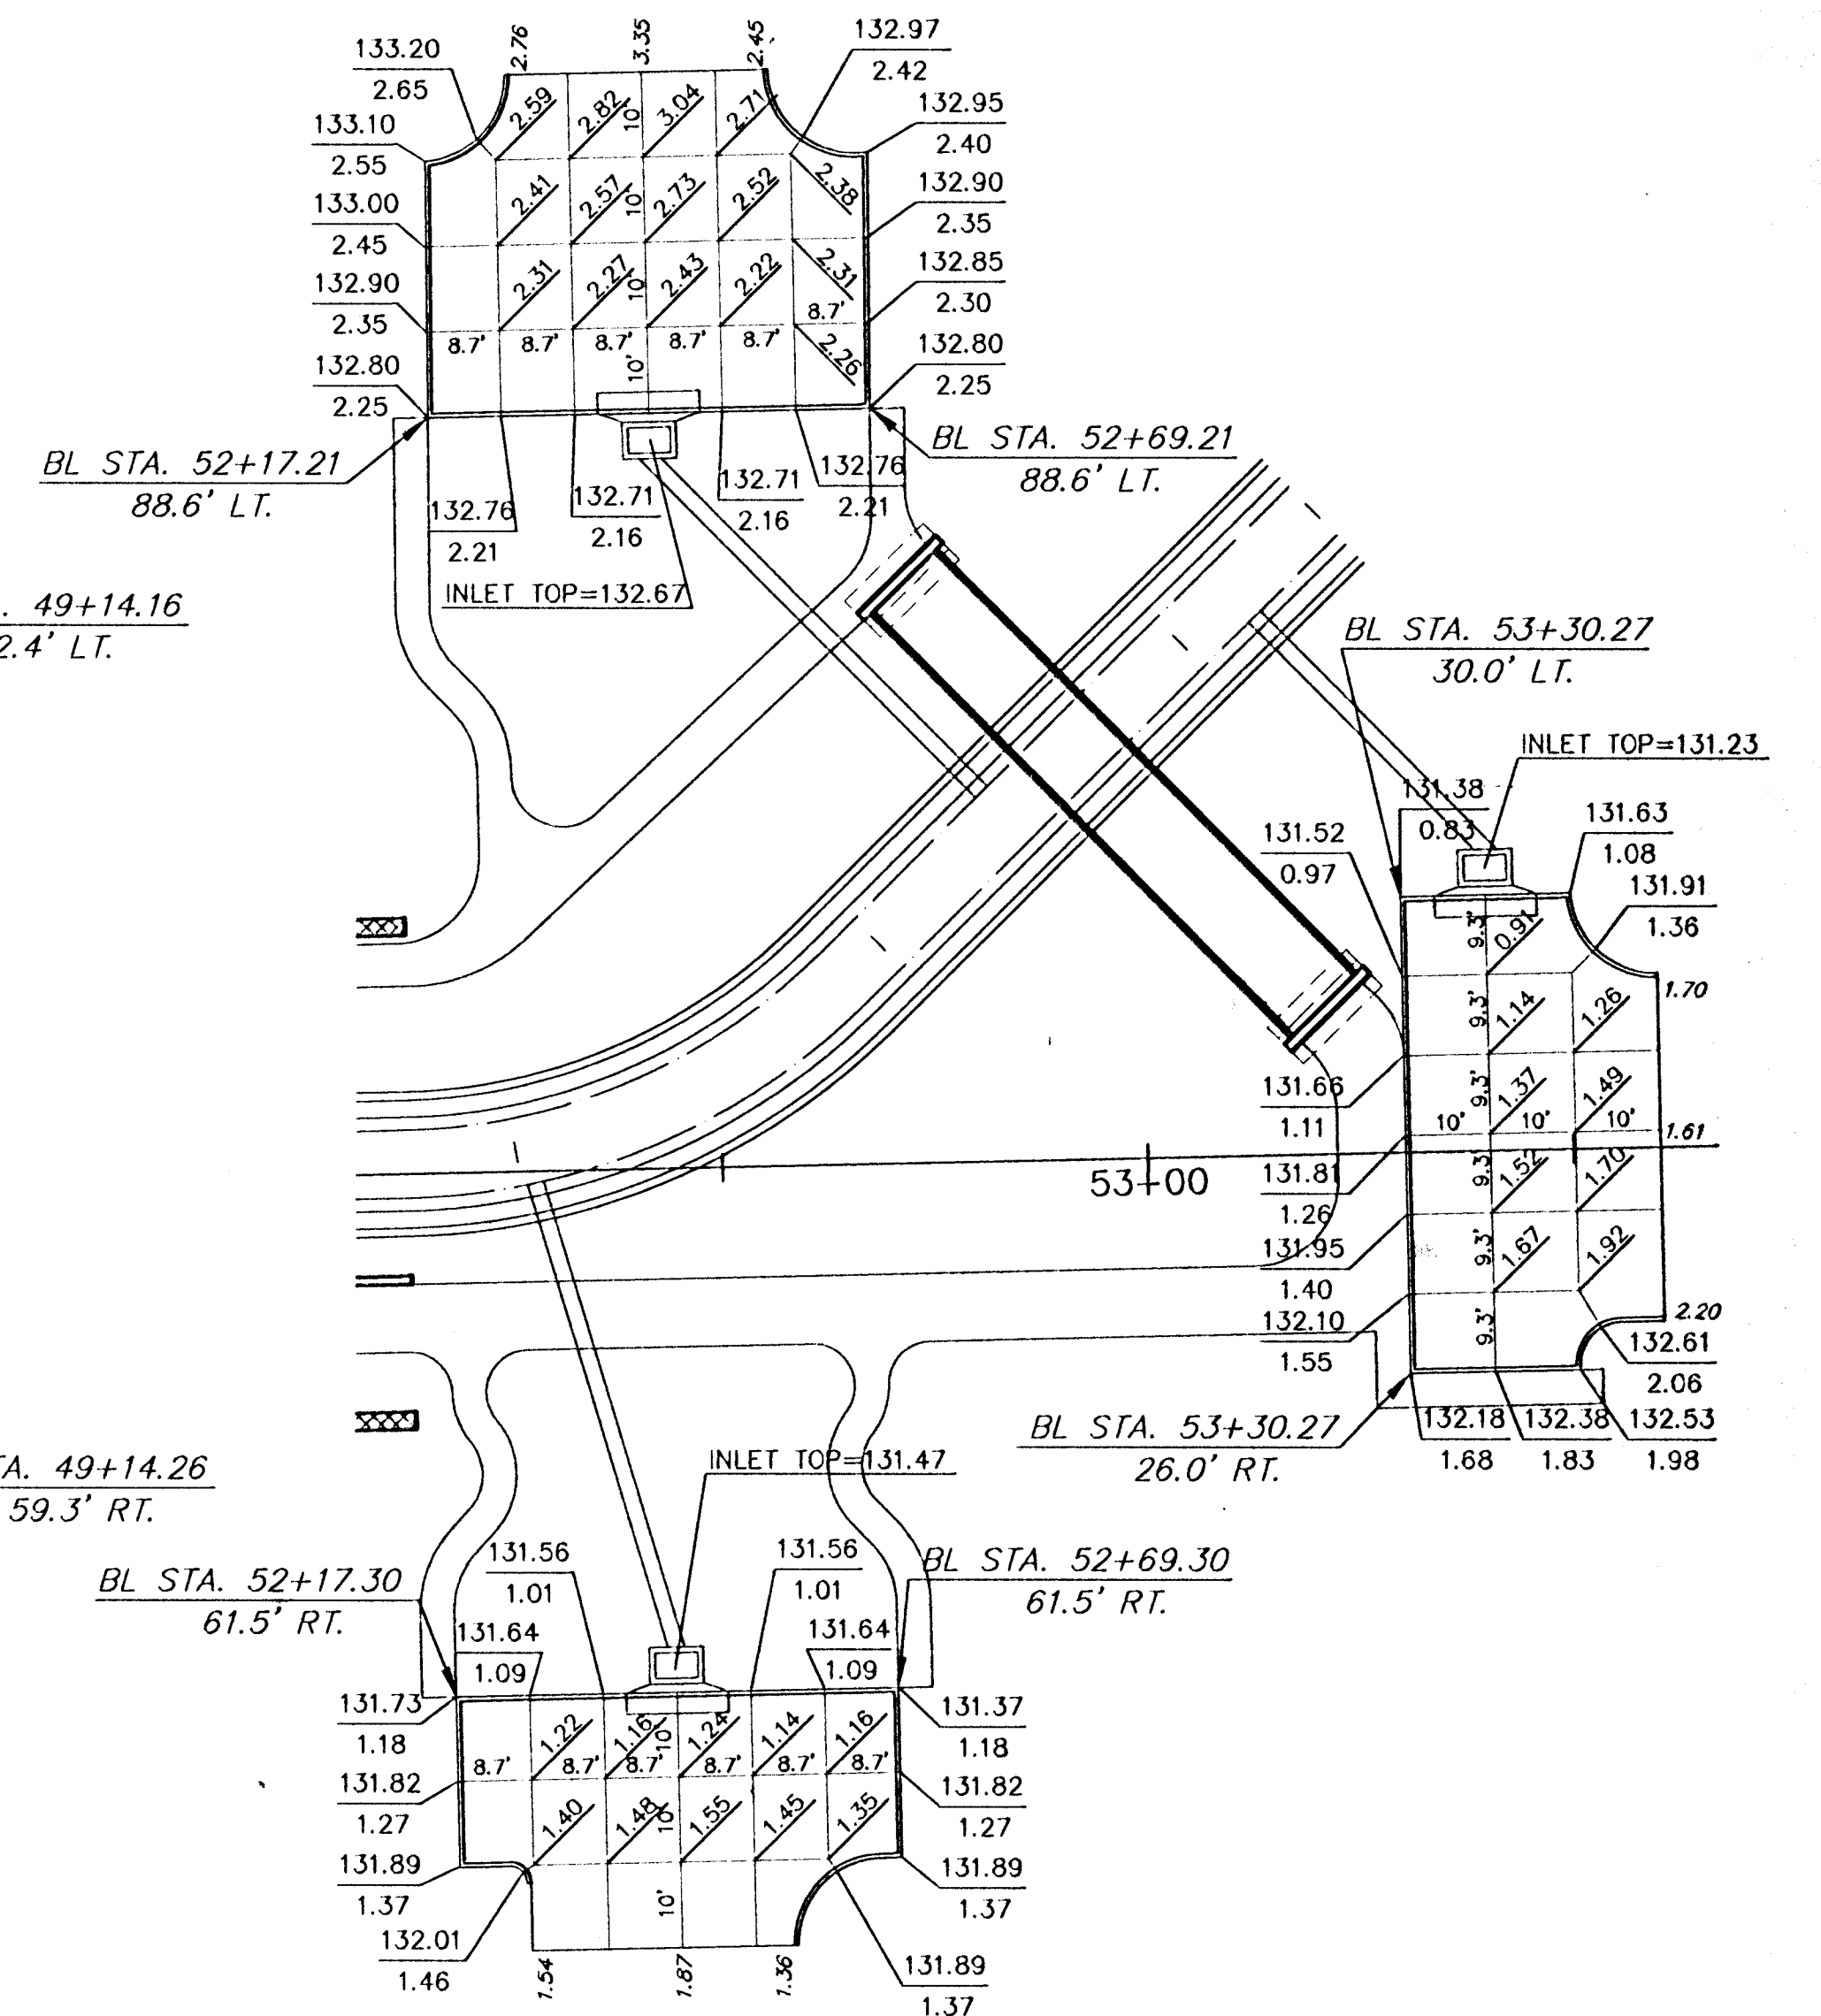
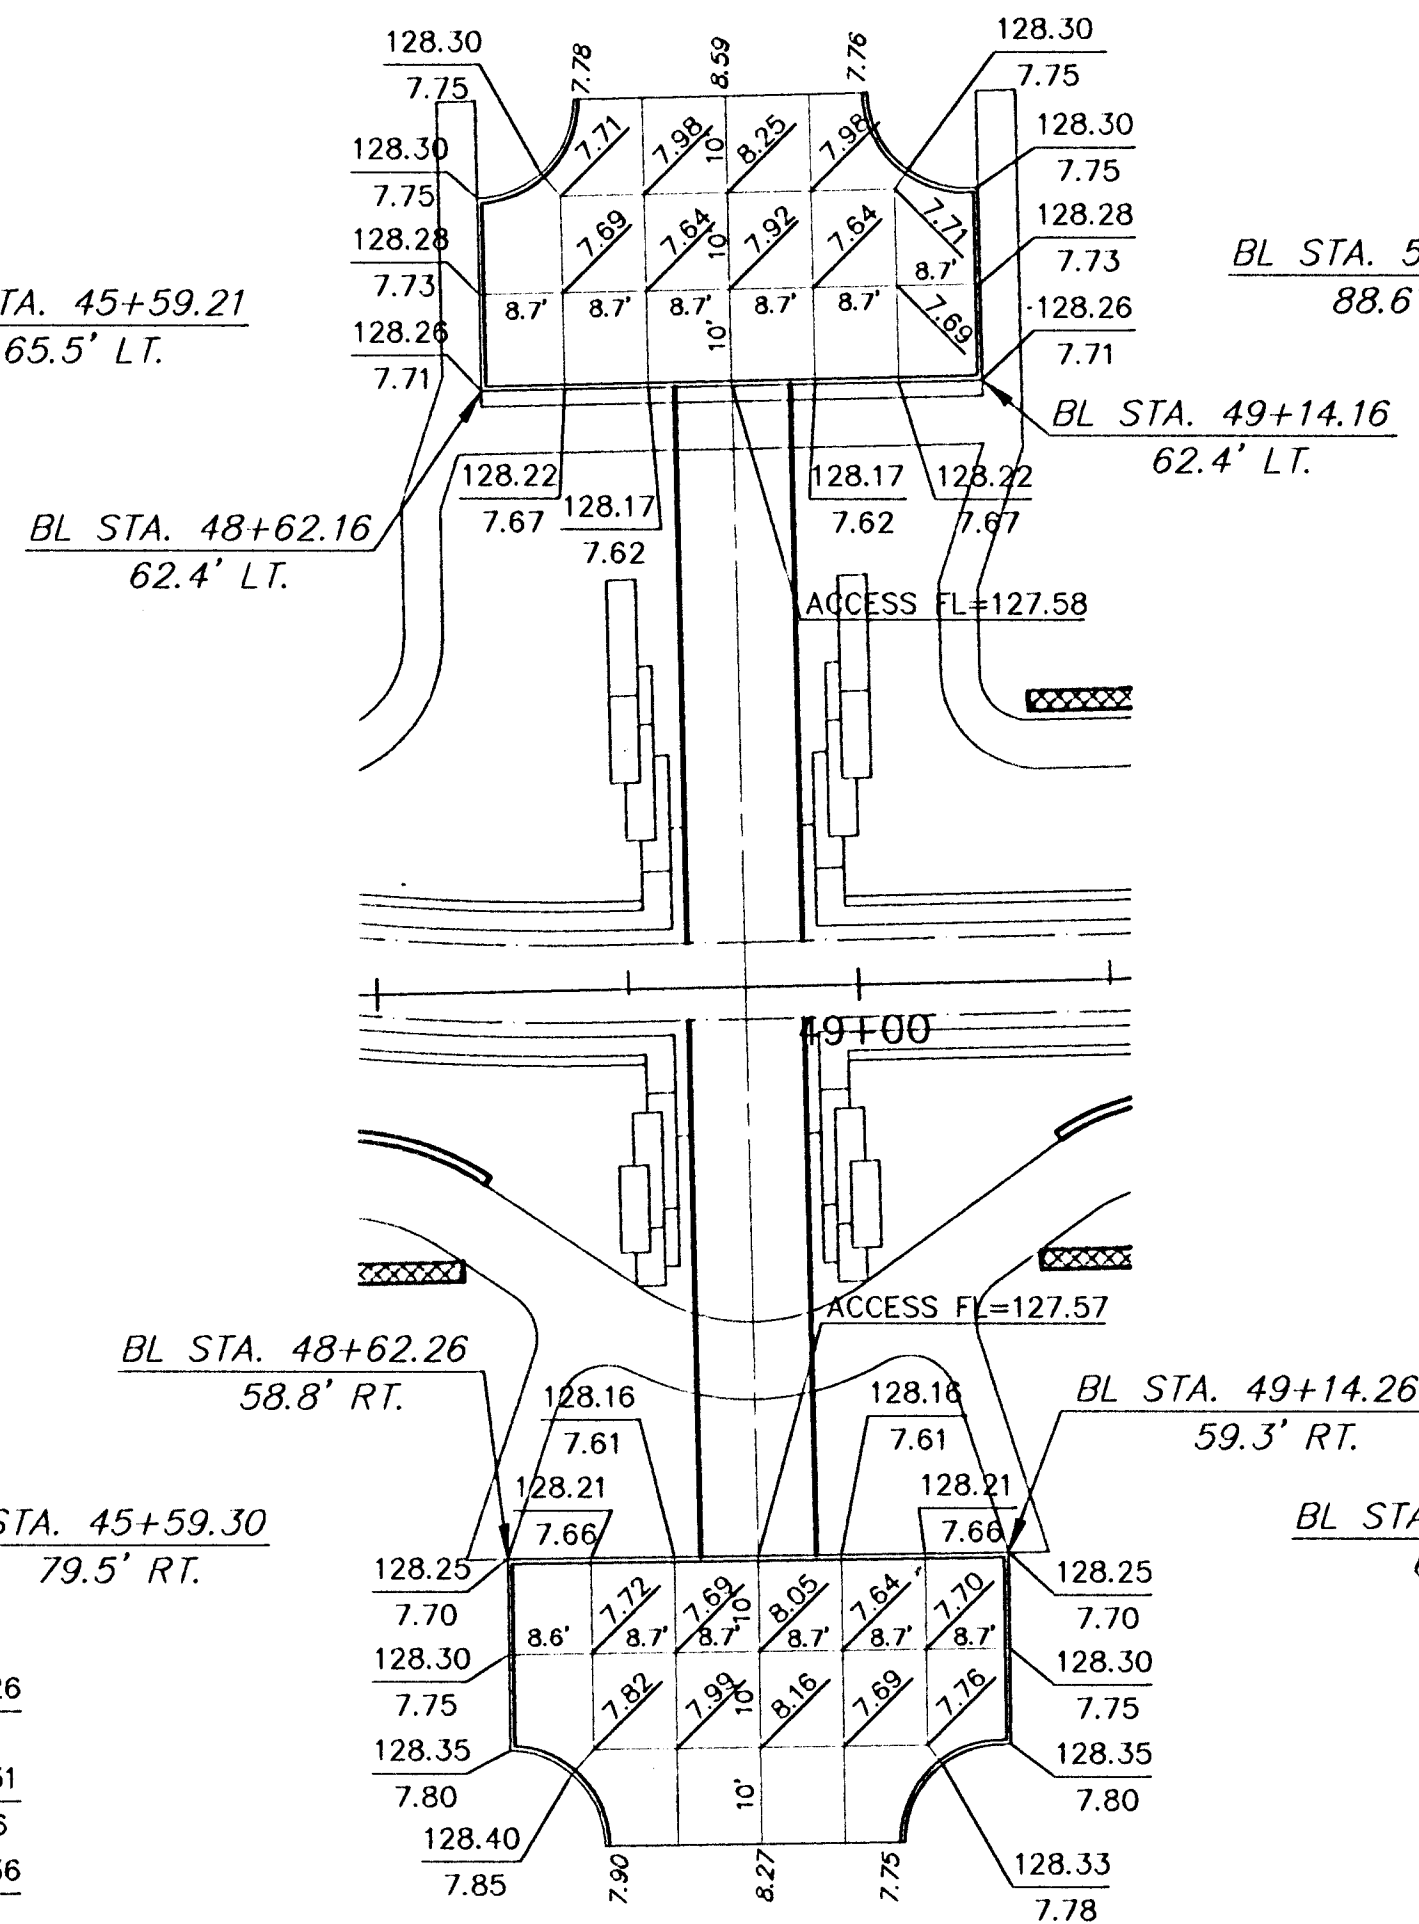
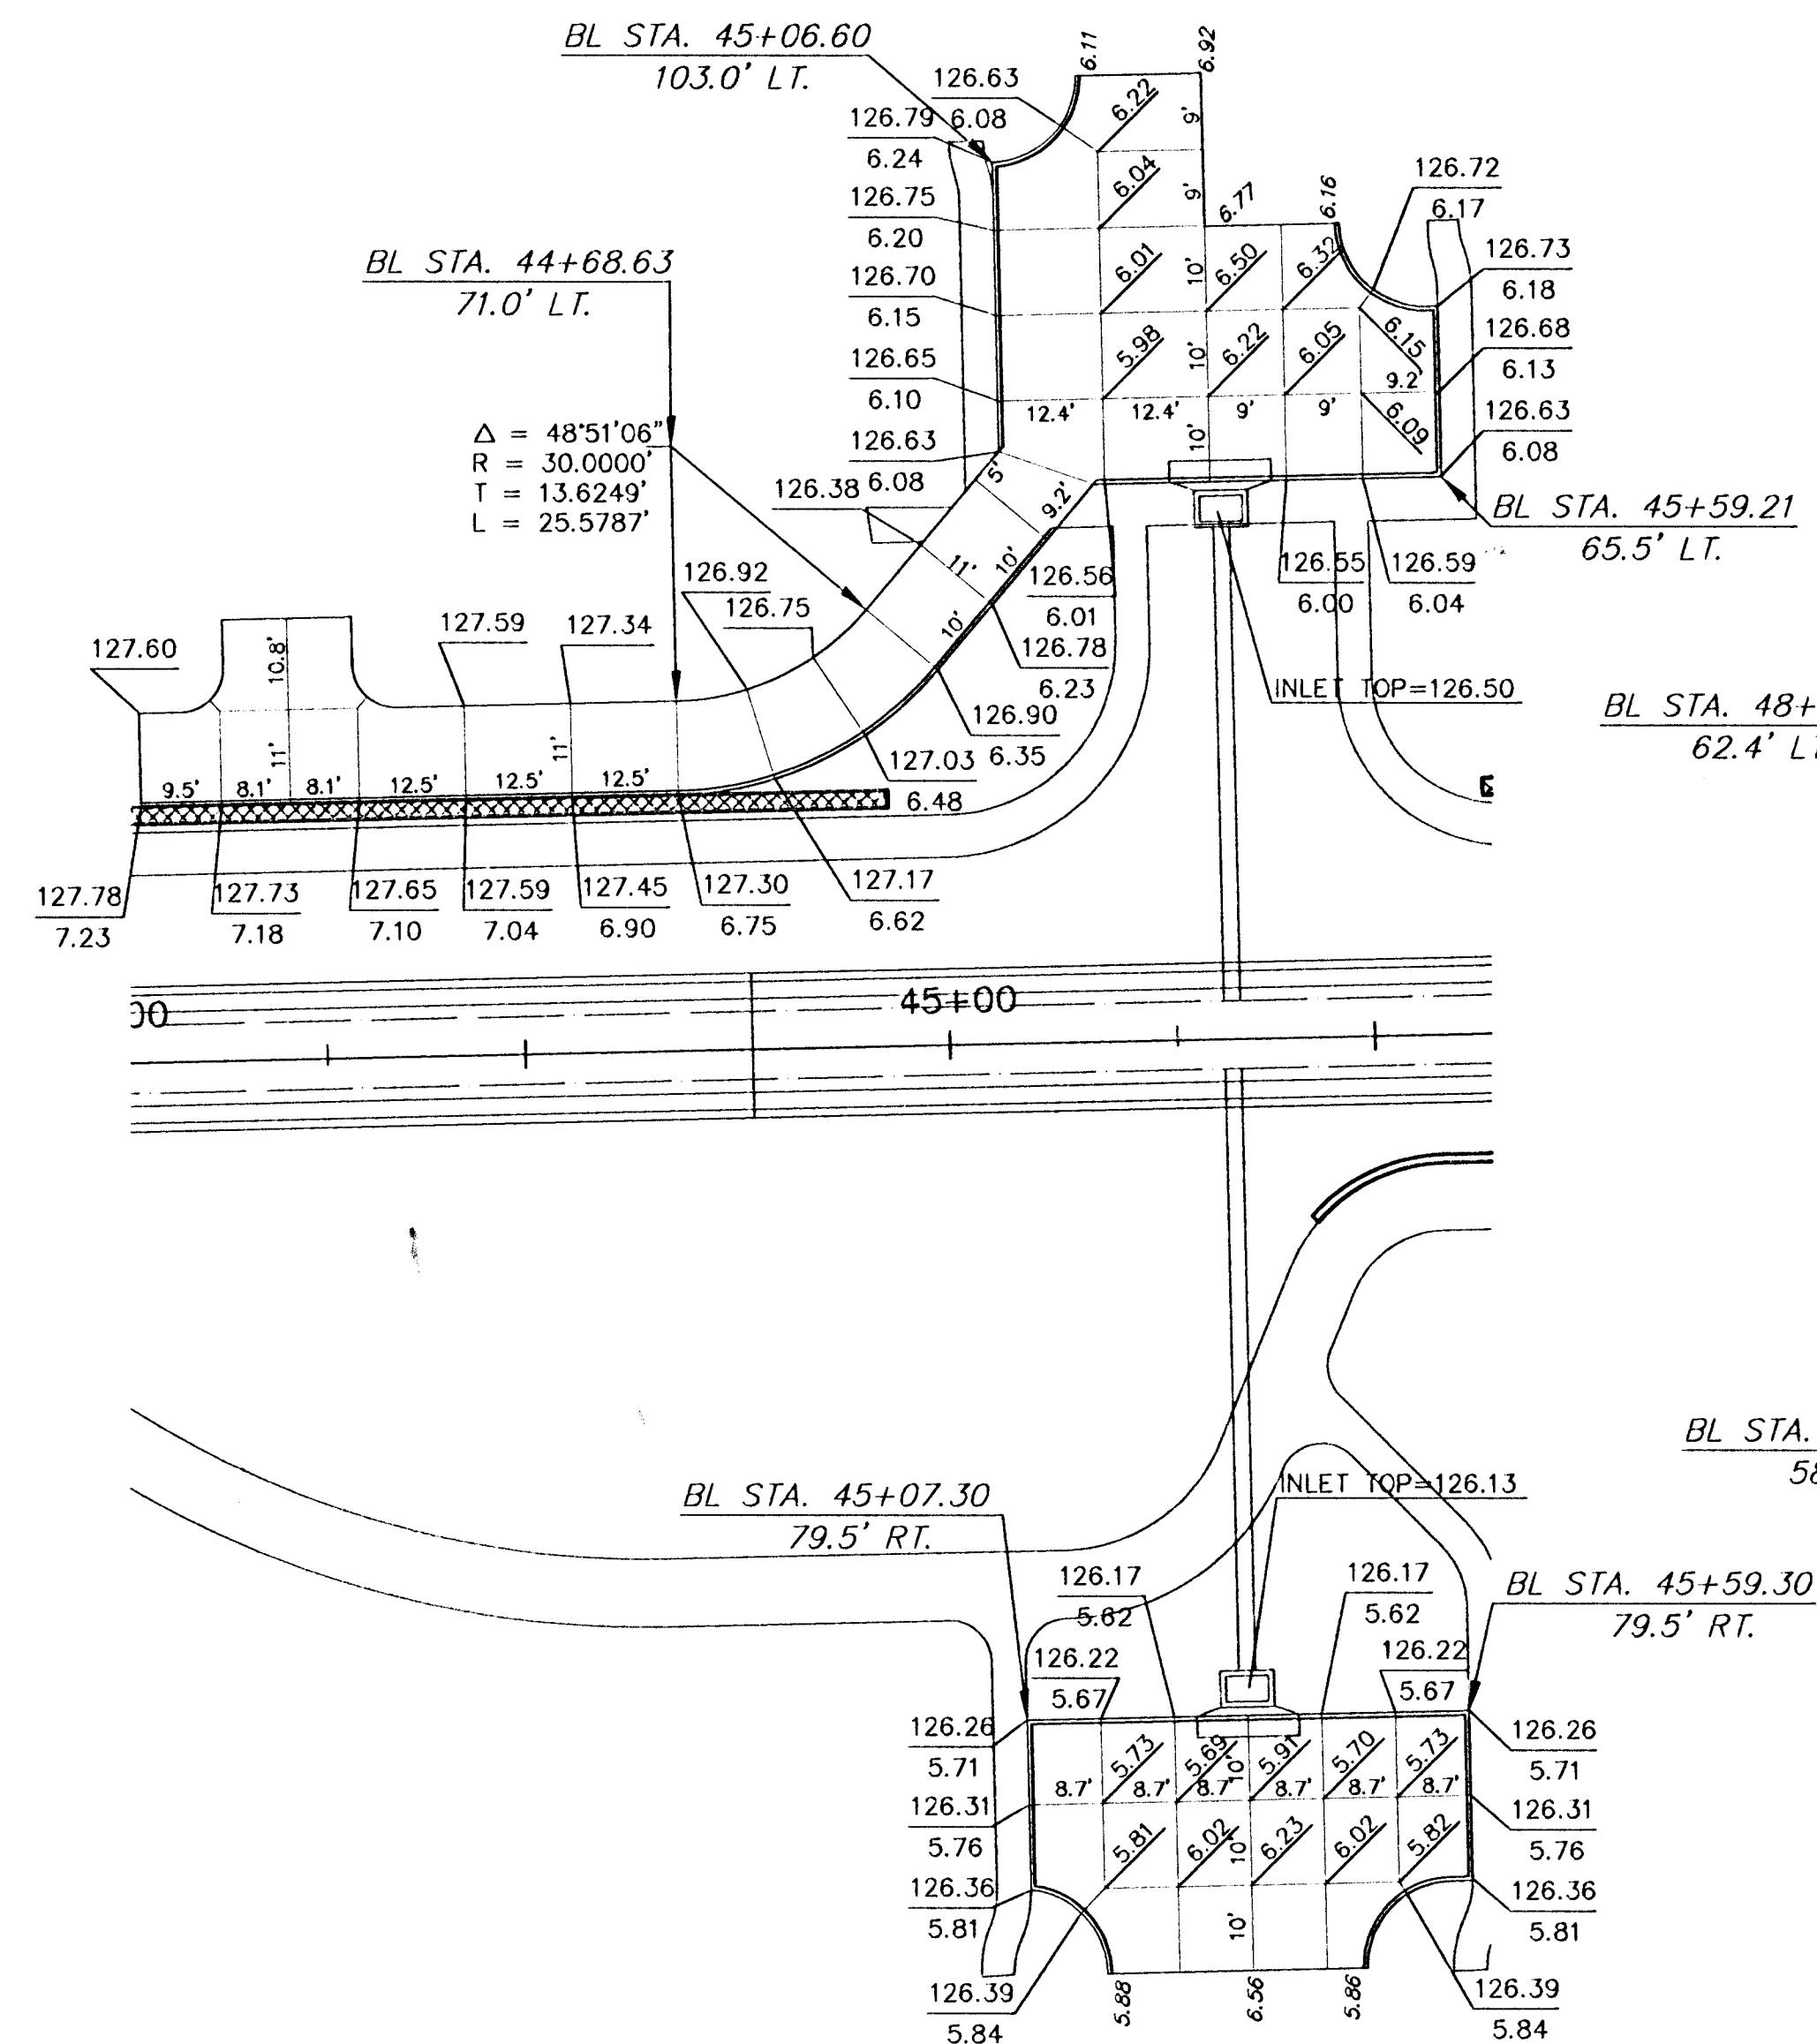


VOLUTSIA AVE.

ERIE ST.

CHAUTAUQUA AVE.

LORRAINE AVE.

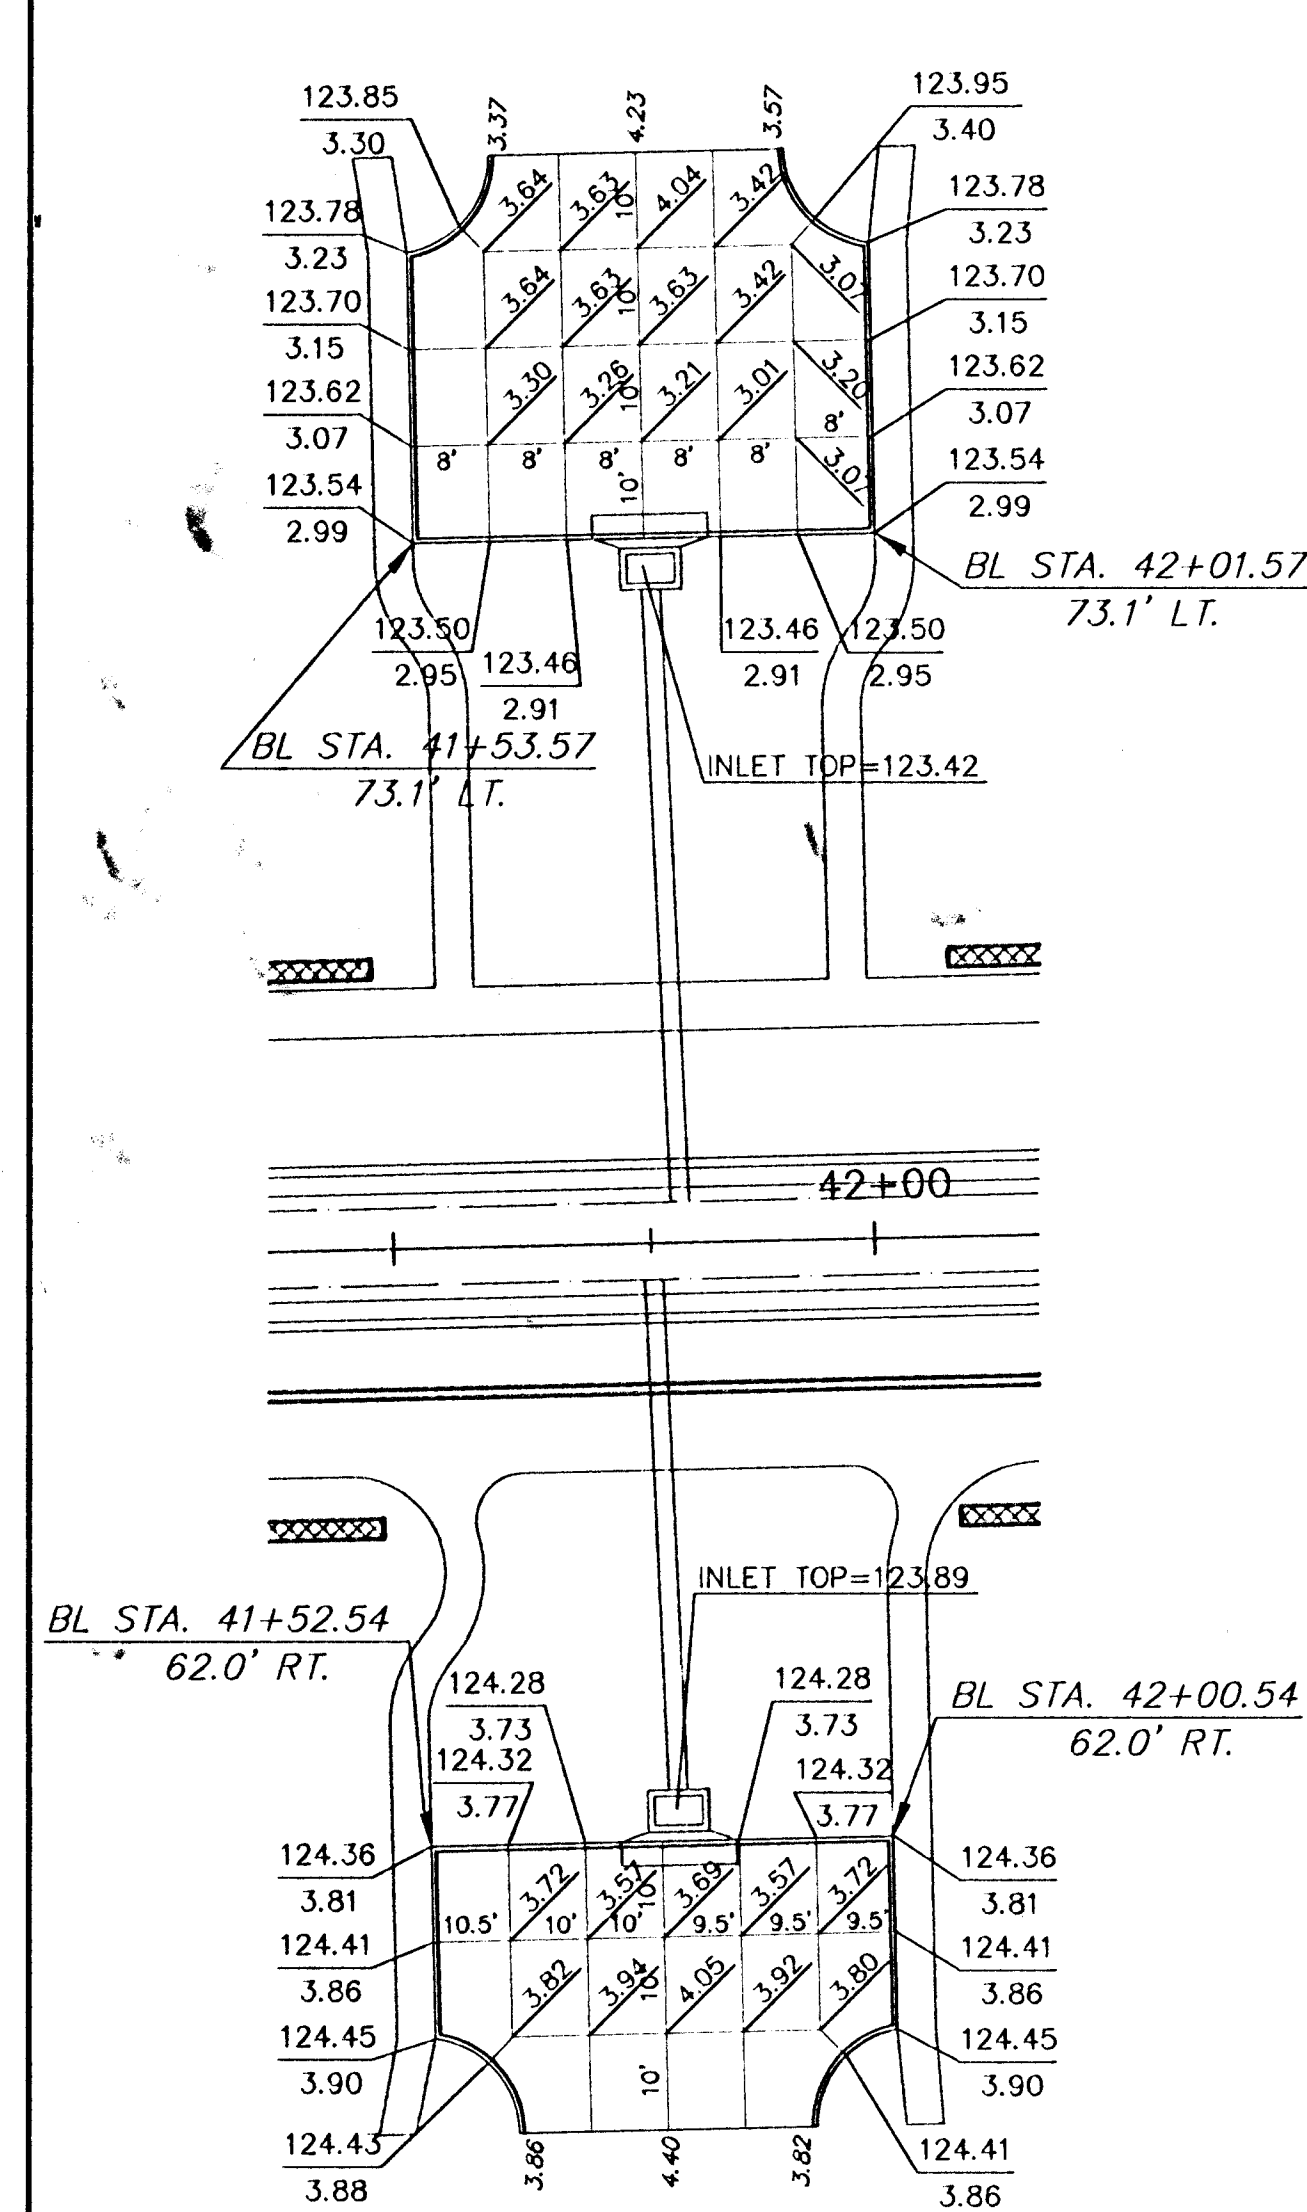

MID-KANSAS ENGINEERING
CONSULTANTS, INC.
411 N. WEBB ROAD
WICHITA, KS. 67206
316-684-9600

3RD STREET DRAINAGE
PROJECT NAME

PAVING JOINT PATTERN & CONTROL
SHEET TITLE

DSS
DESIGN BY:
JUNE, 1996
DATE

KKL
DRAWN BY:
93031_E10
JOB NO.

KHB
CHECKED BY:
33 / 77
SHEET OF