



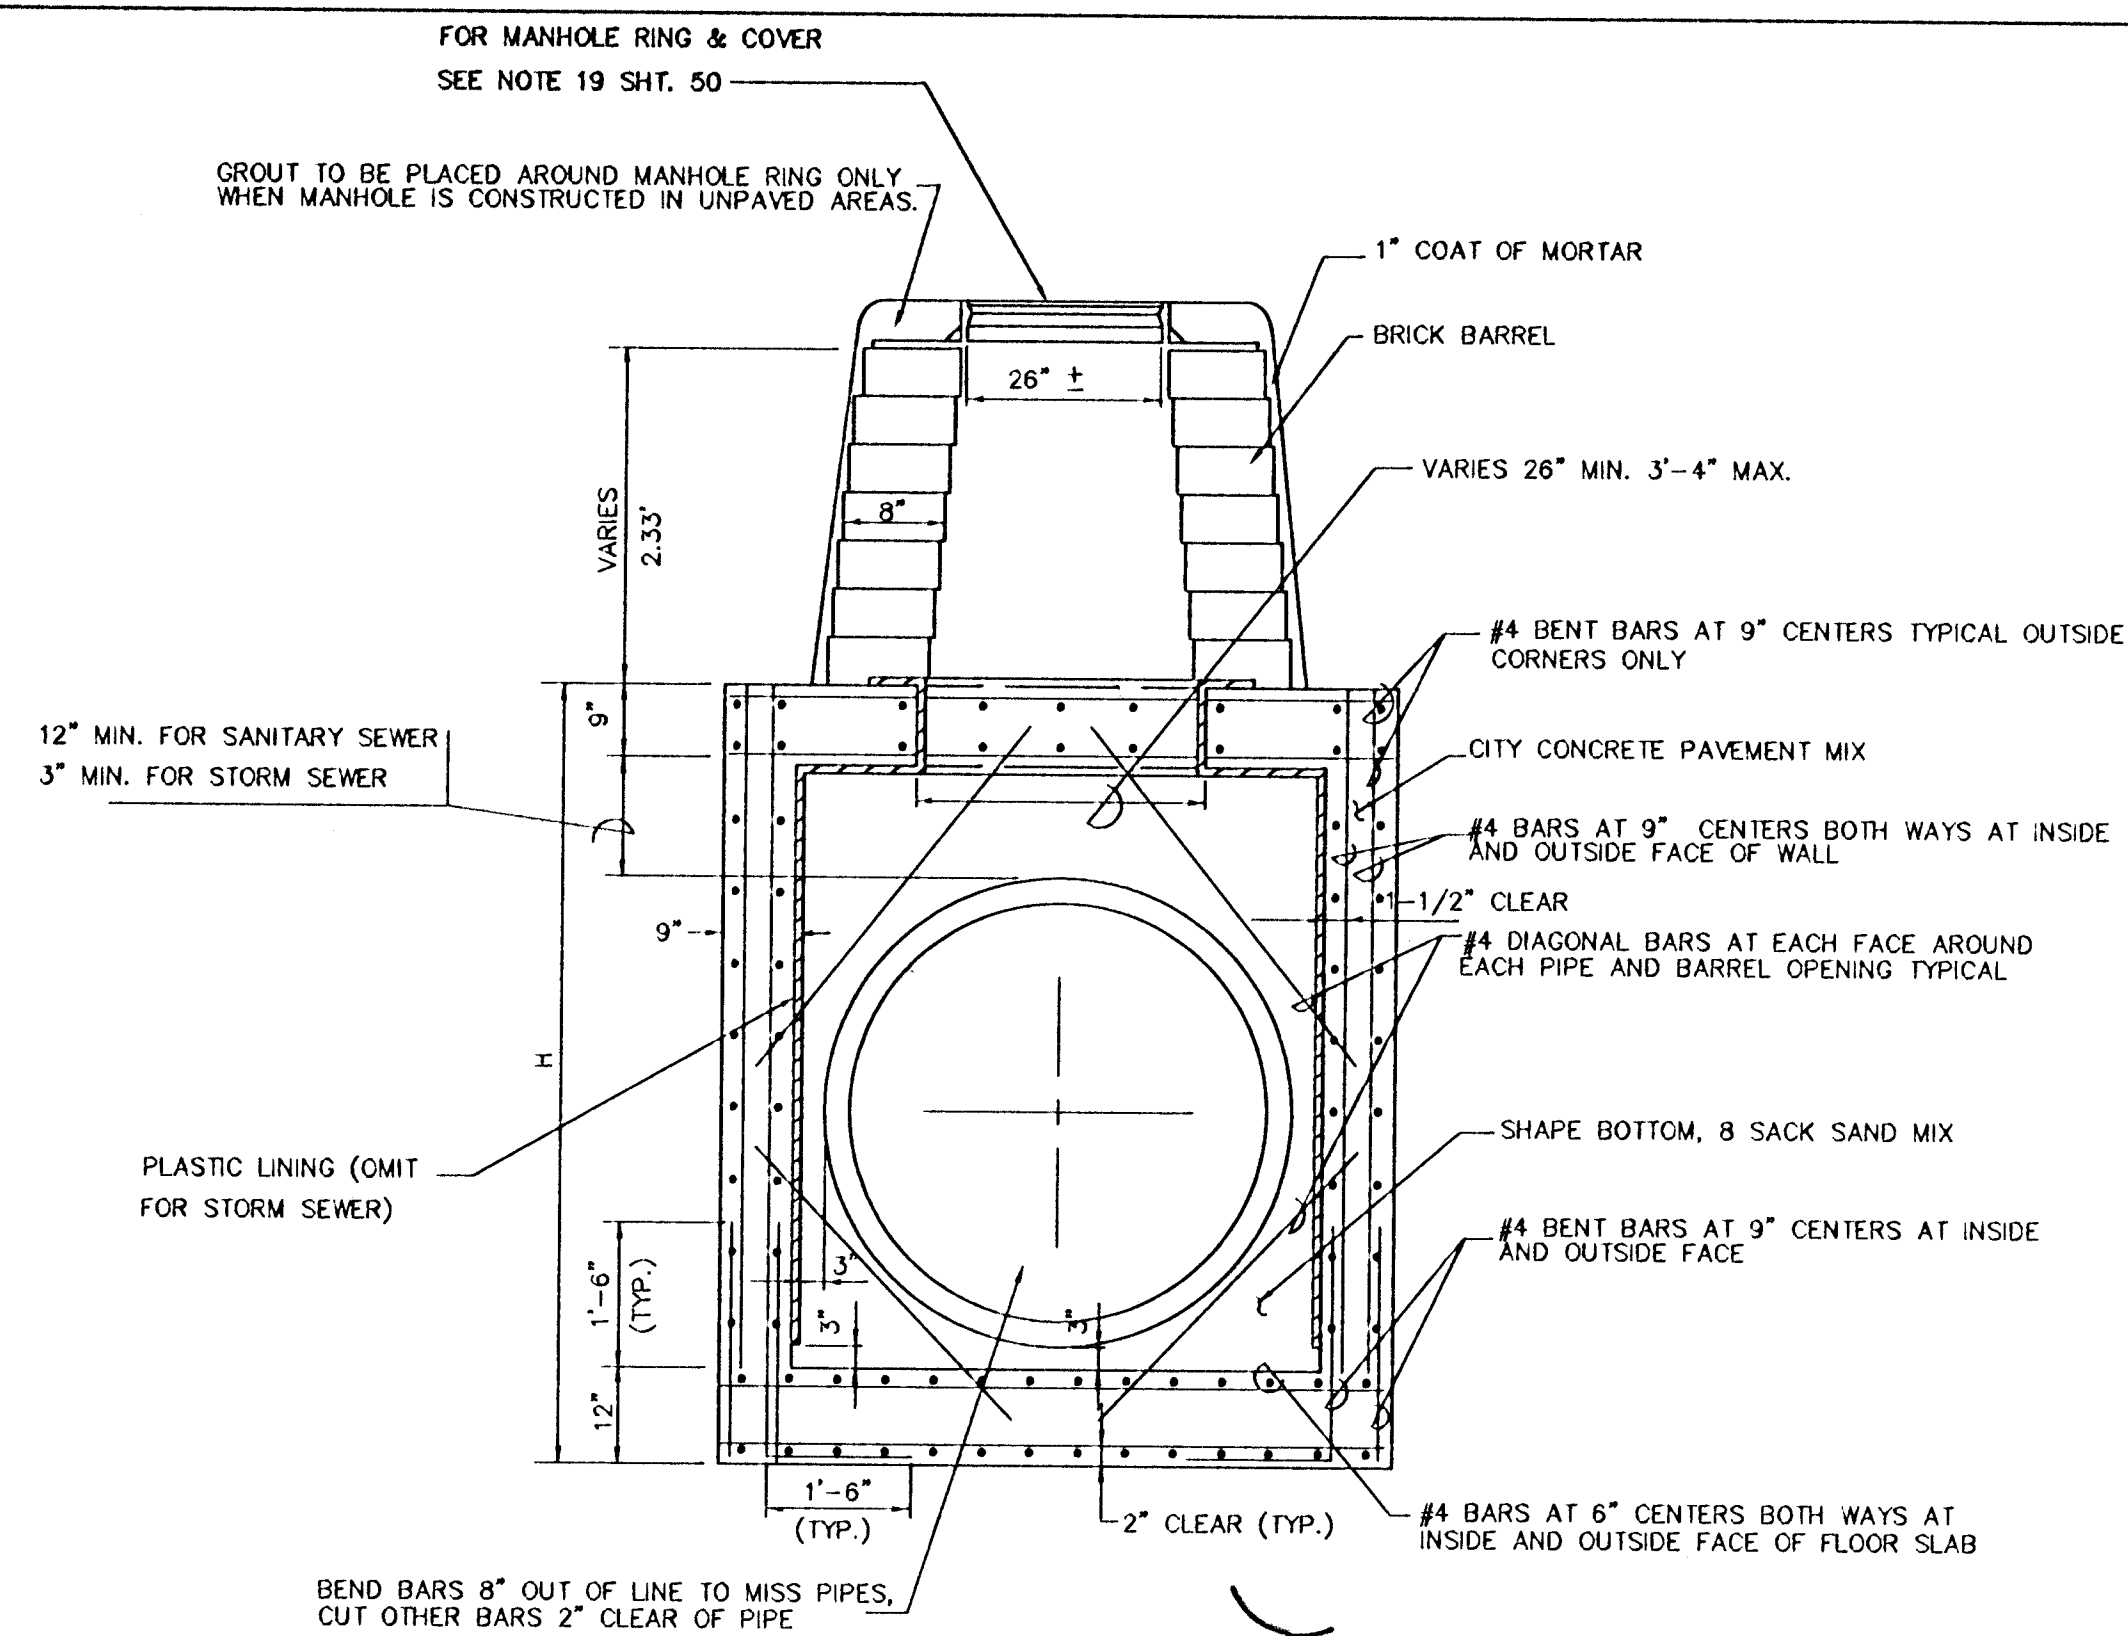


REINFORCED CONCRETE MANHOLE

DEPTH OF STACK: 0' TO 2.33'

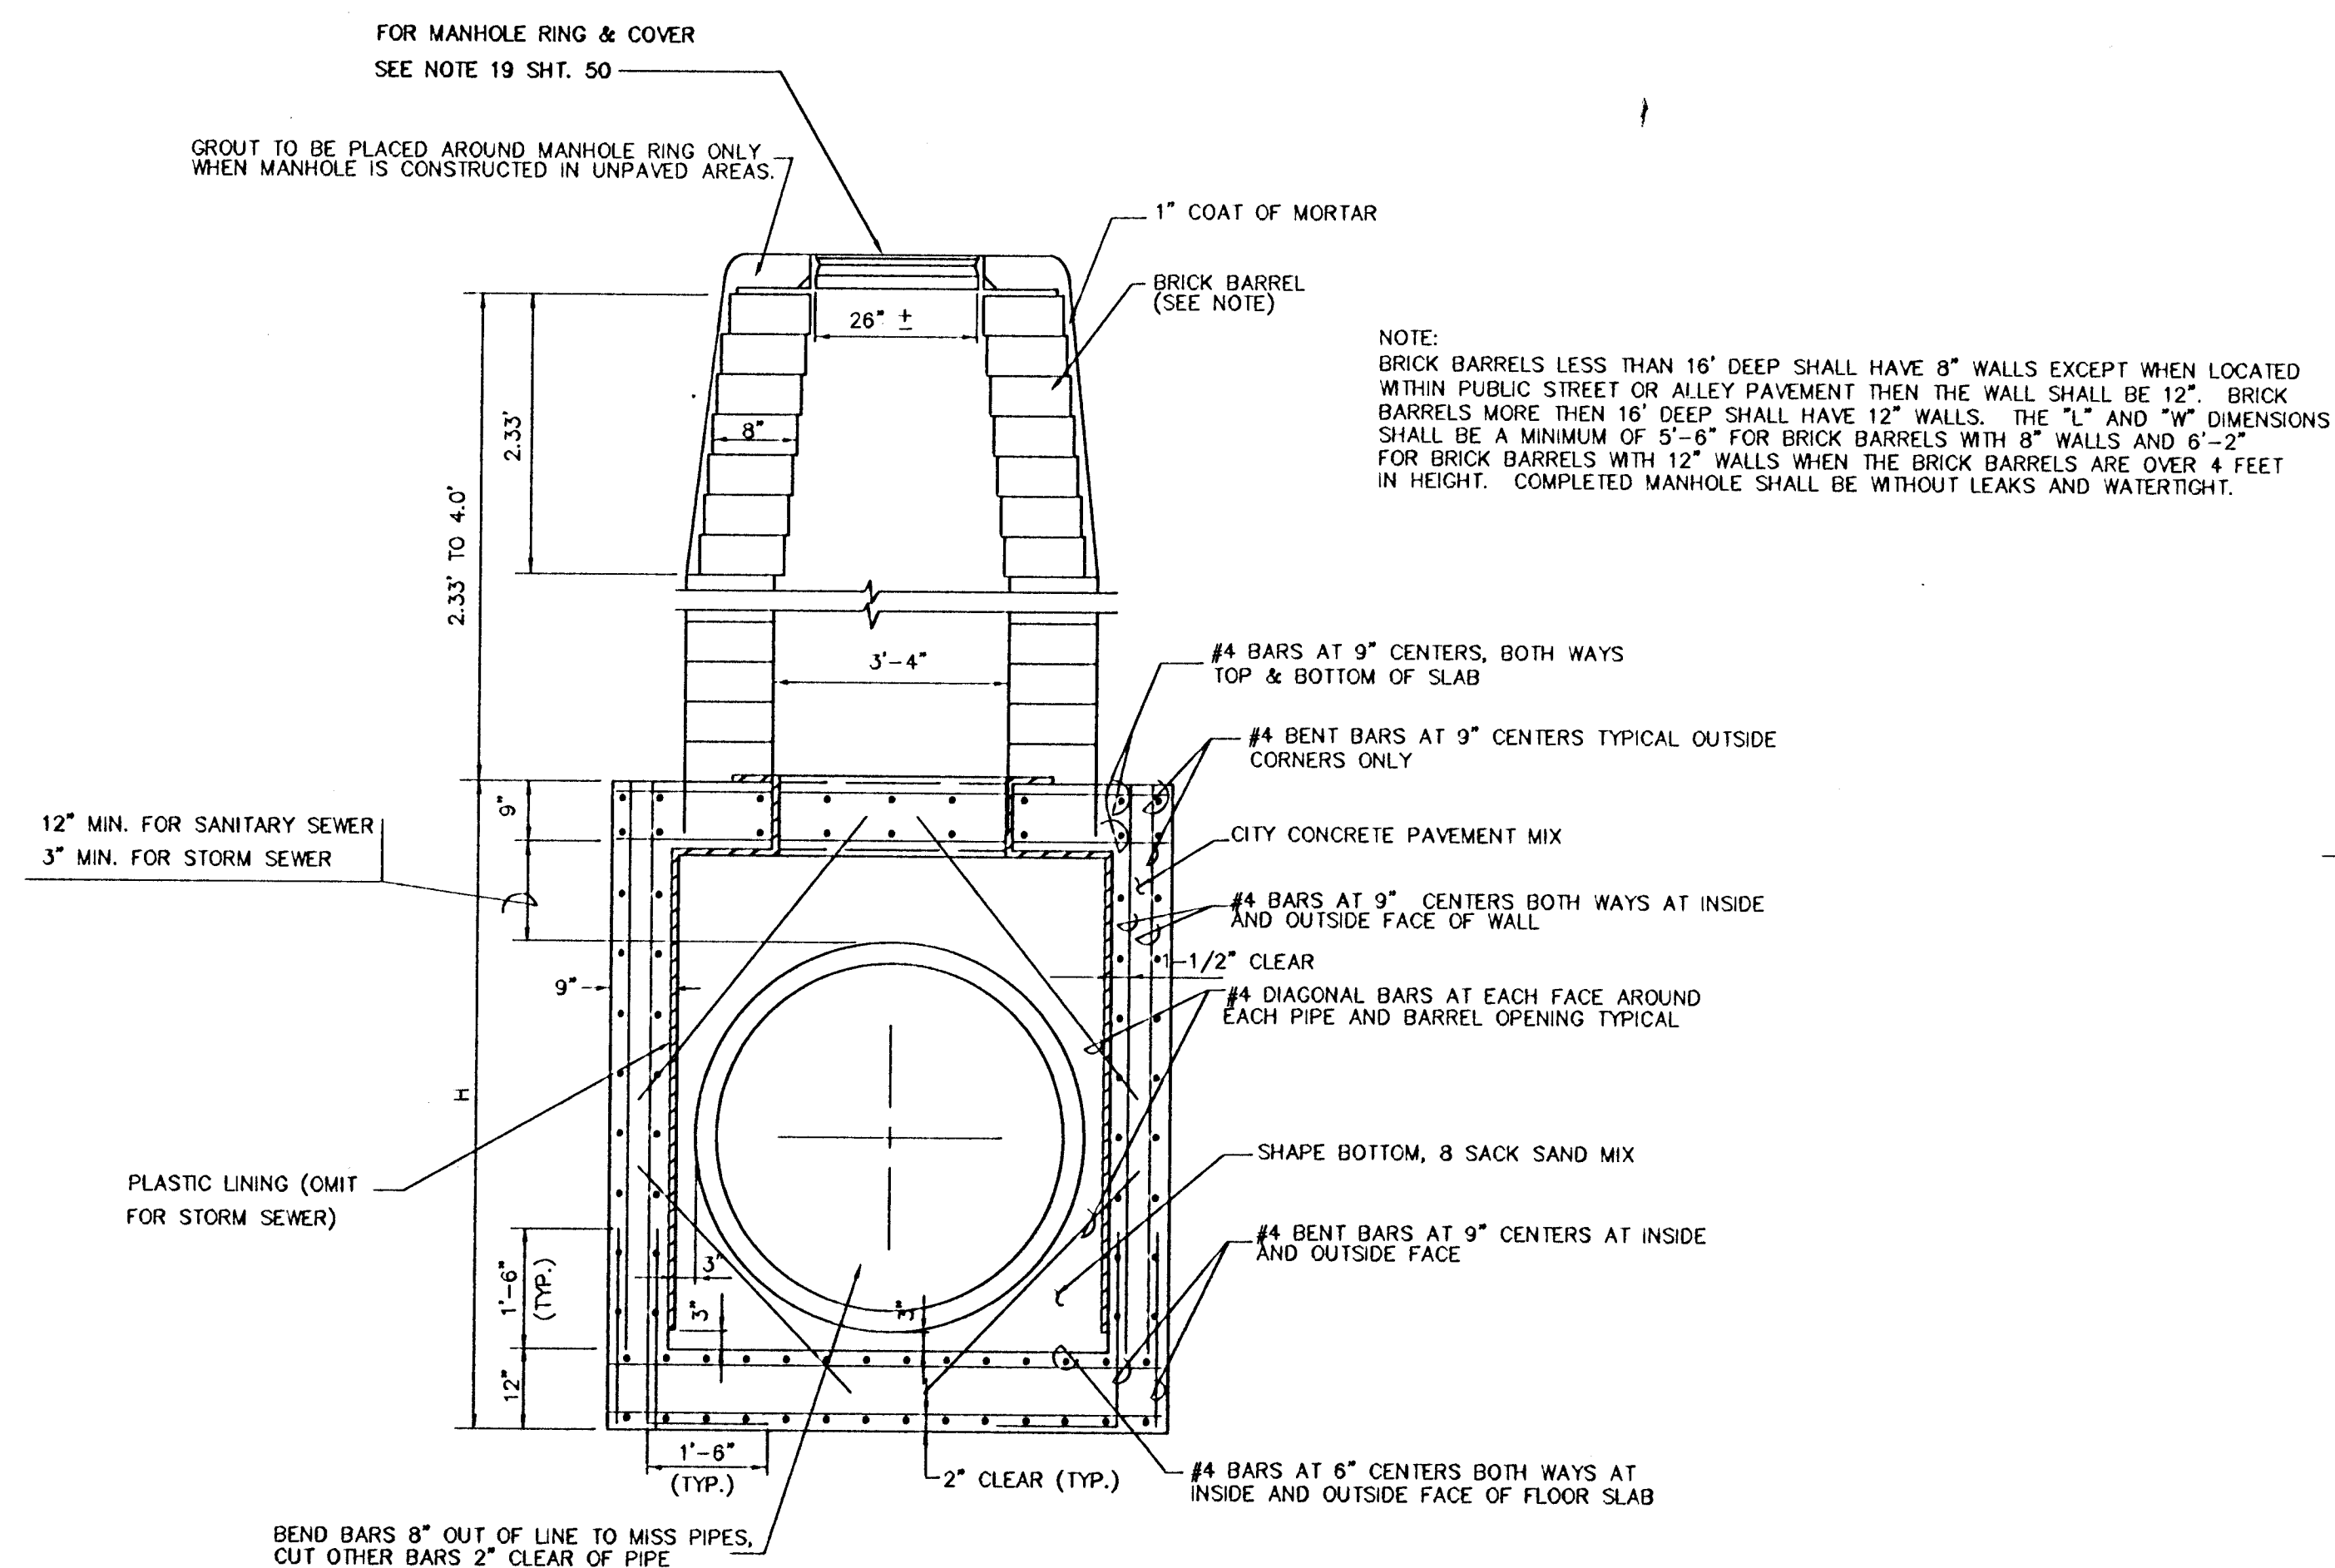


REINFORCED CONCRETE MANHOLE

DEPTH OF STACK: 2.33' TO 4.0'

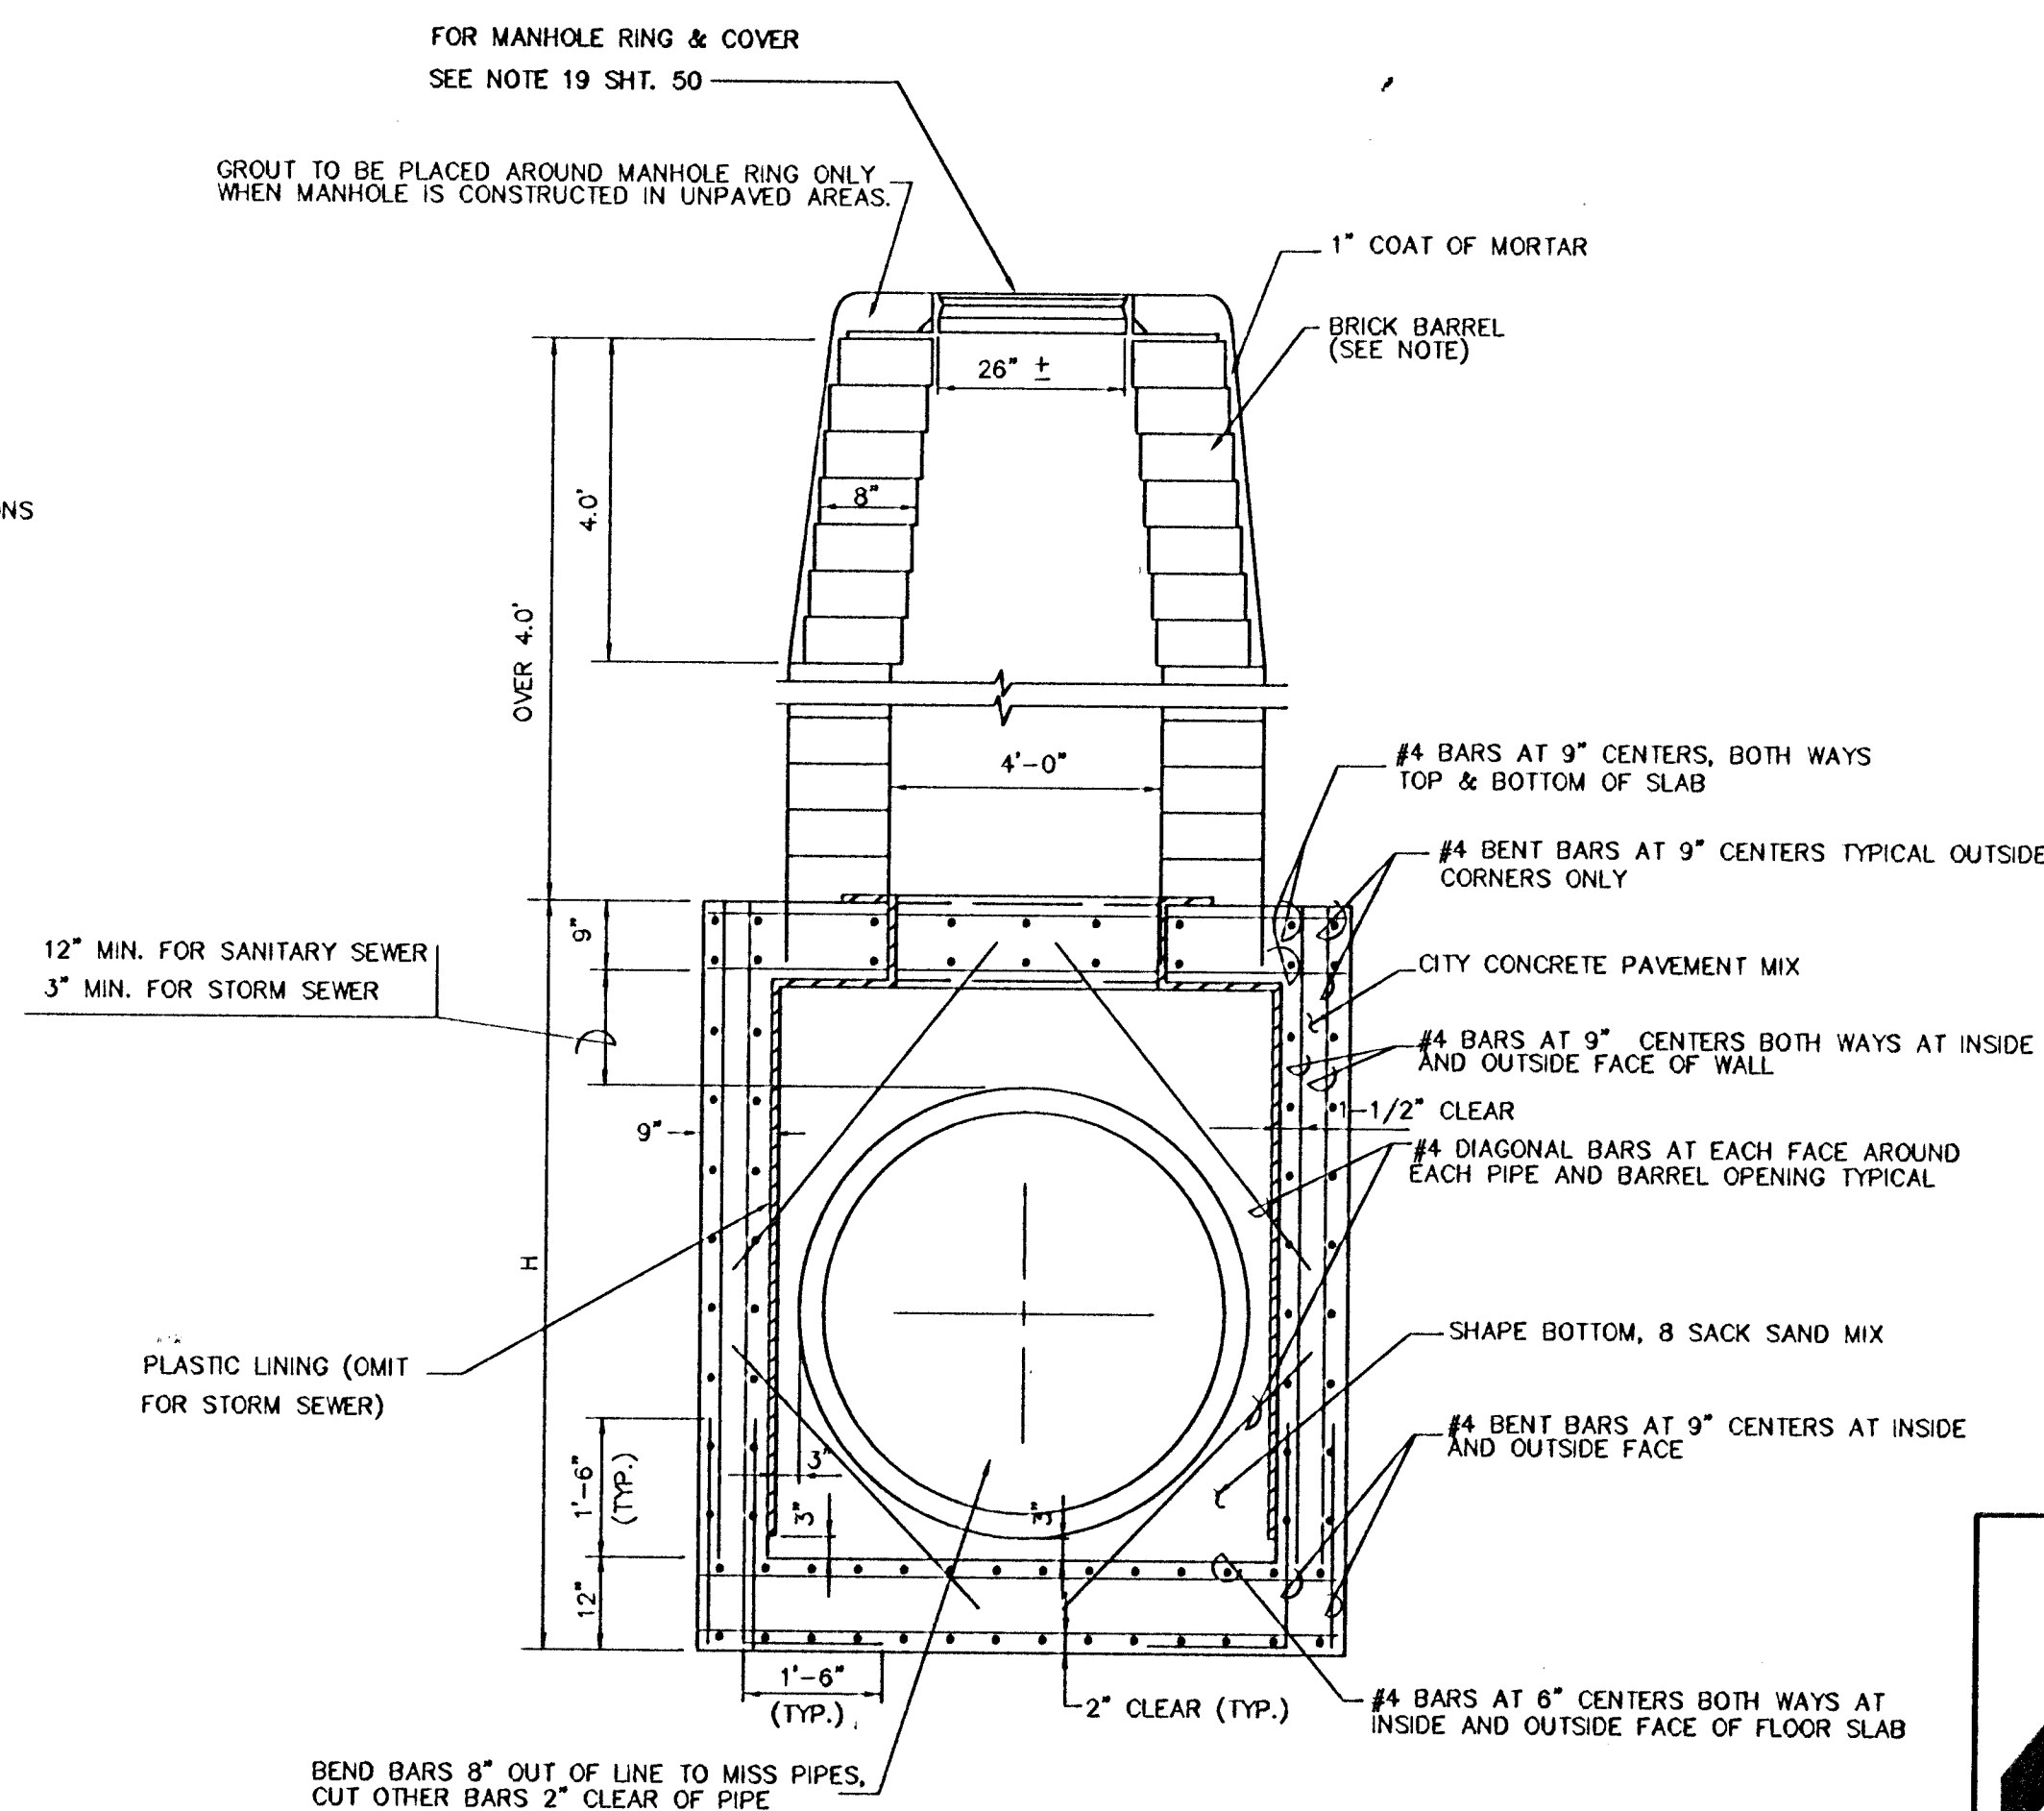

REINFORCED CONCRETE MANHOLE

DEPTH OF STACK: OVER 4.0'

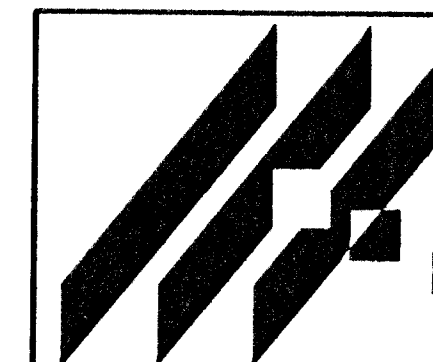

MID-KANSAS ENGINEERING
CONSULTANTS, INC.
411 N. WEBB ROAD
WICHITA, KS. 67206
316-684-9600

**AREA "K" - 3RD STREET
STORM WATER IMPROVEMENTS**
PROJECT NAME

REINFORCED CONCRETE MANHOLE
SHEET TITLE

DESIGN BY:	DRAWN BY:	CHECKED BY:
FEB, 1996	93031	51 / 77
DATE	JOB NO.	SHEET OF