



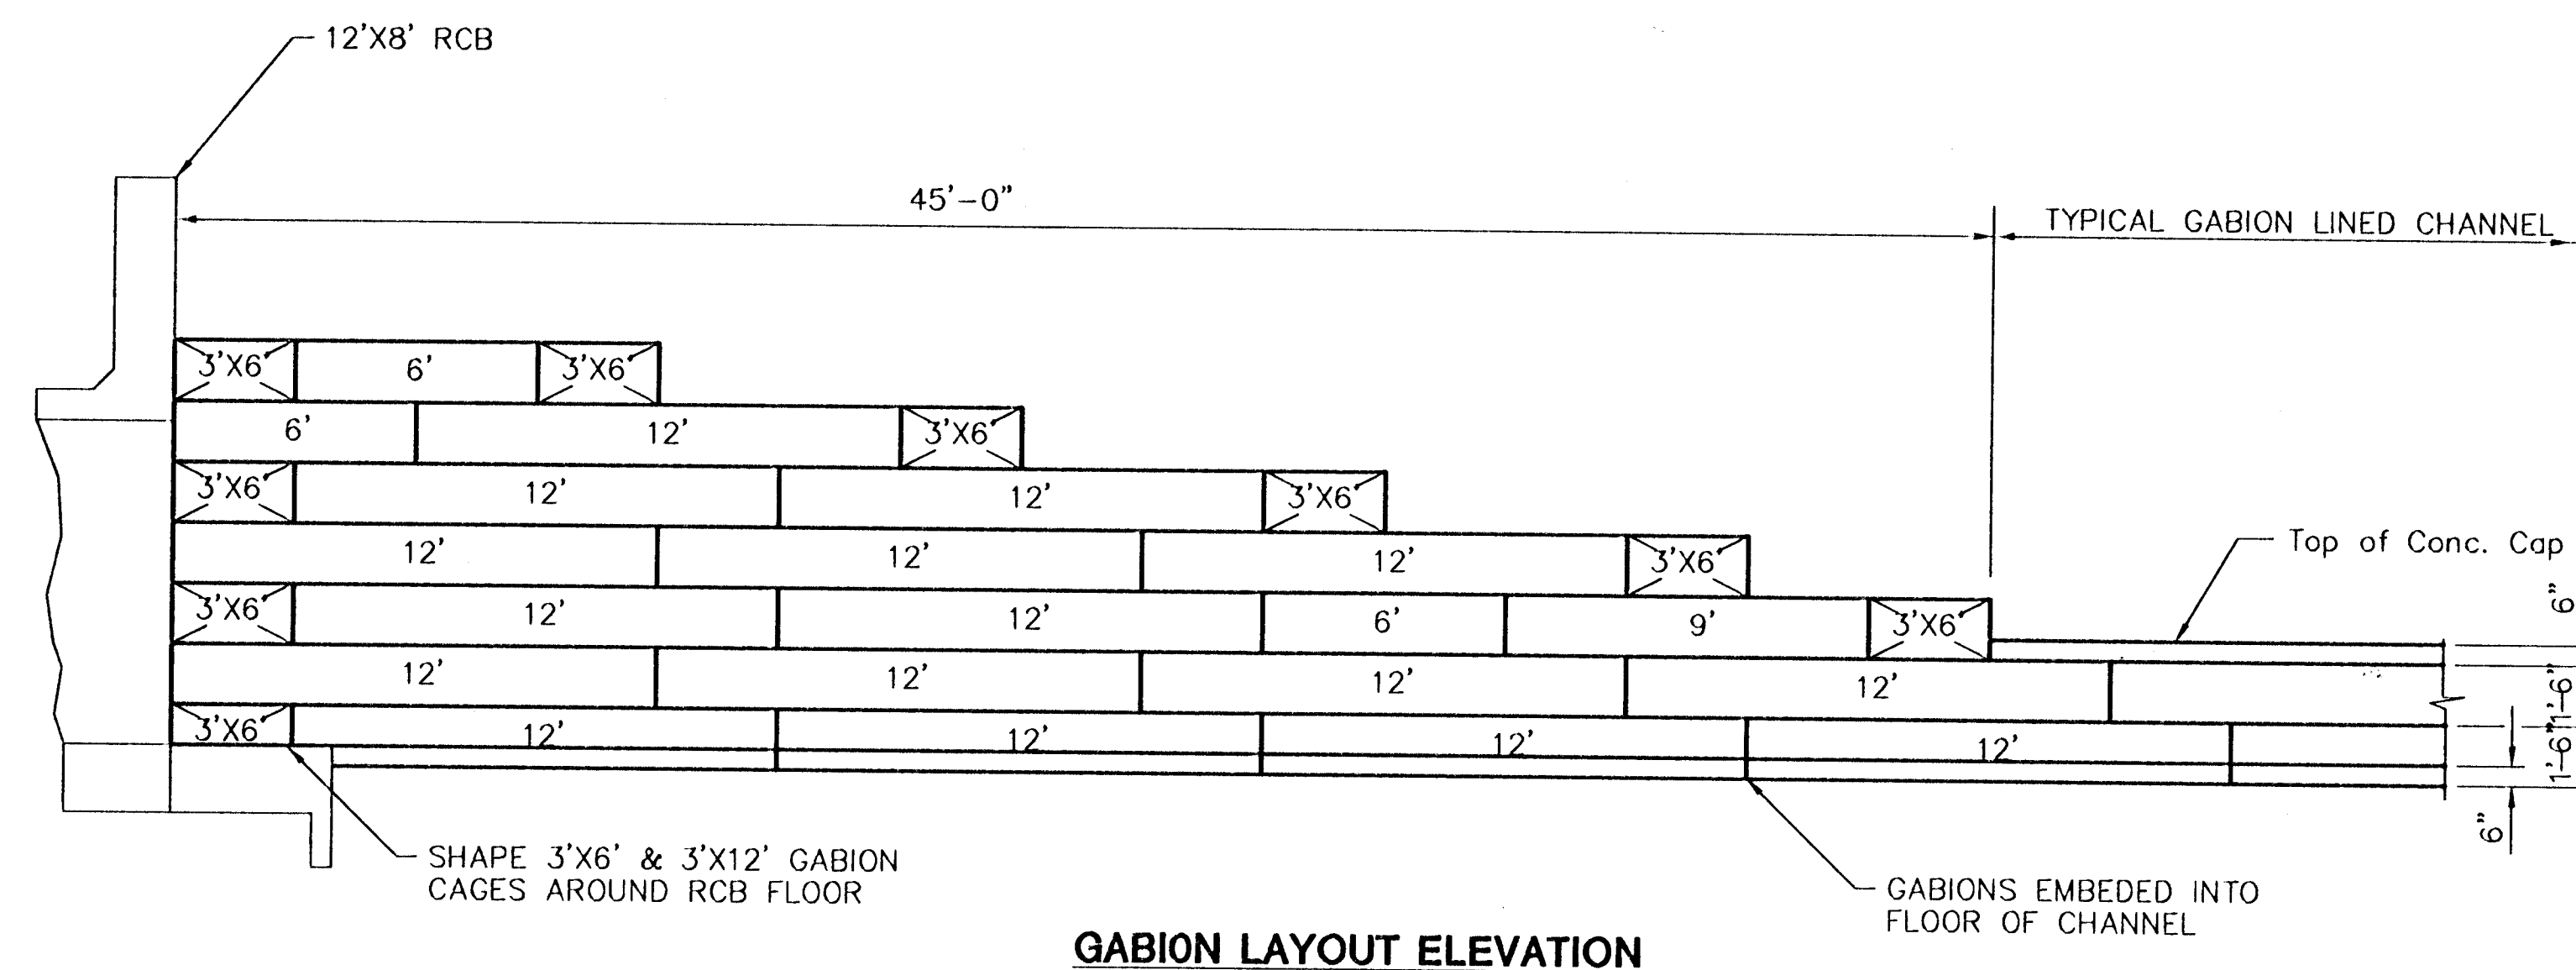


GABION LAYOUT ELEVATION

TYPICAL AT 12'X8' RCB, CHANNEL STA. 20+45.47
NE QUADRANT, NW QUADRANT, SW QUADRANT

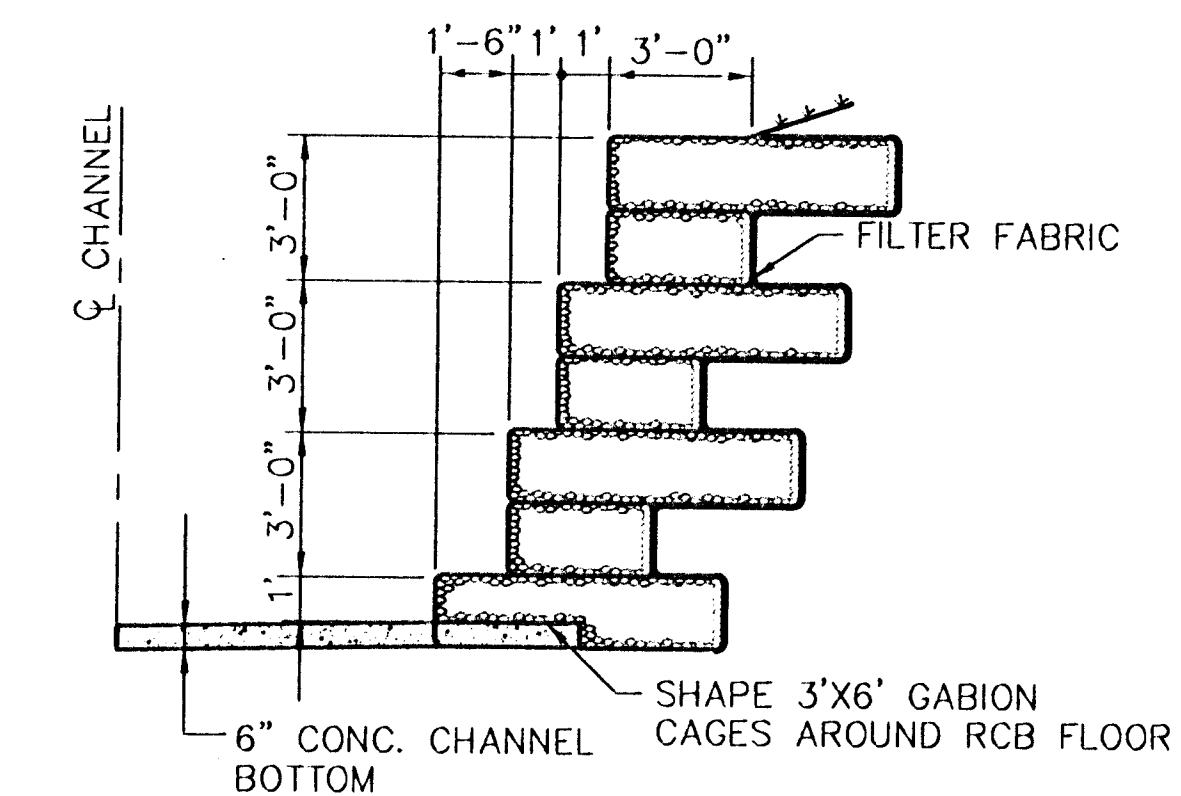


GABION SECTION AT FACE OF RCB

TYPICAL AT 12'X8' RCB, CHANNEL STA. 20+45.47
NE QUADRANT, NW QUADRANT, SW QUADRANT

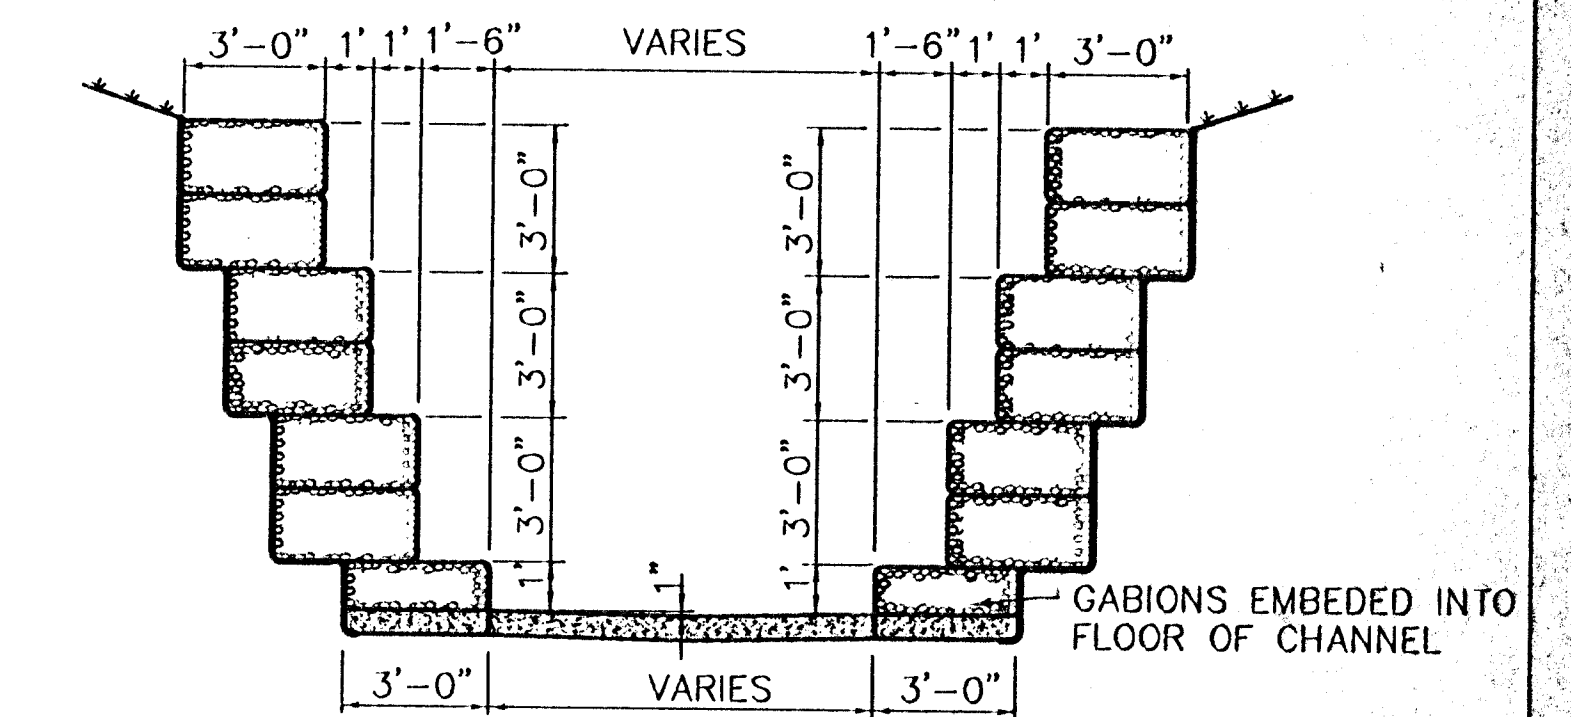


LINED PILOT CHANNEL
WEST END RCB - 3RD & GROVE
(LOOKING WEST)

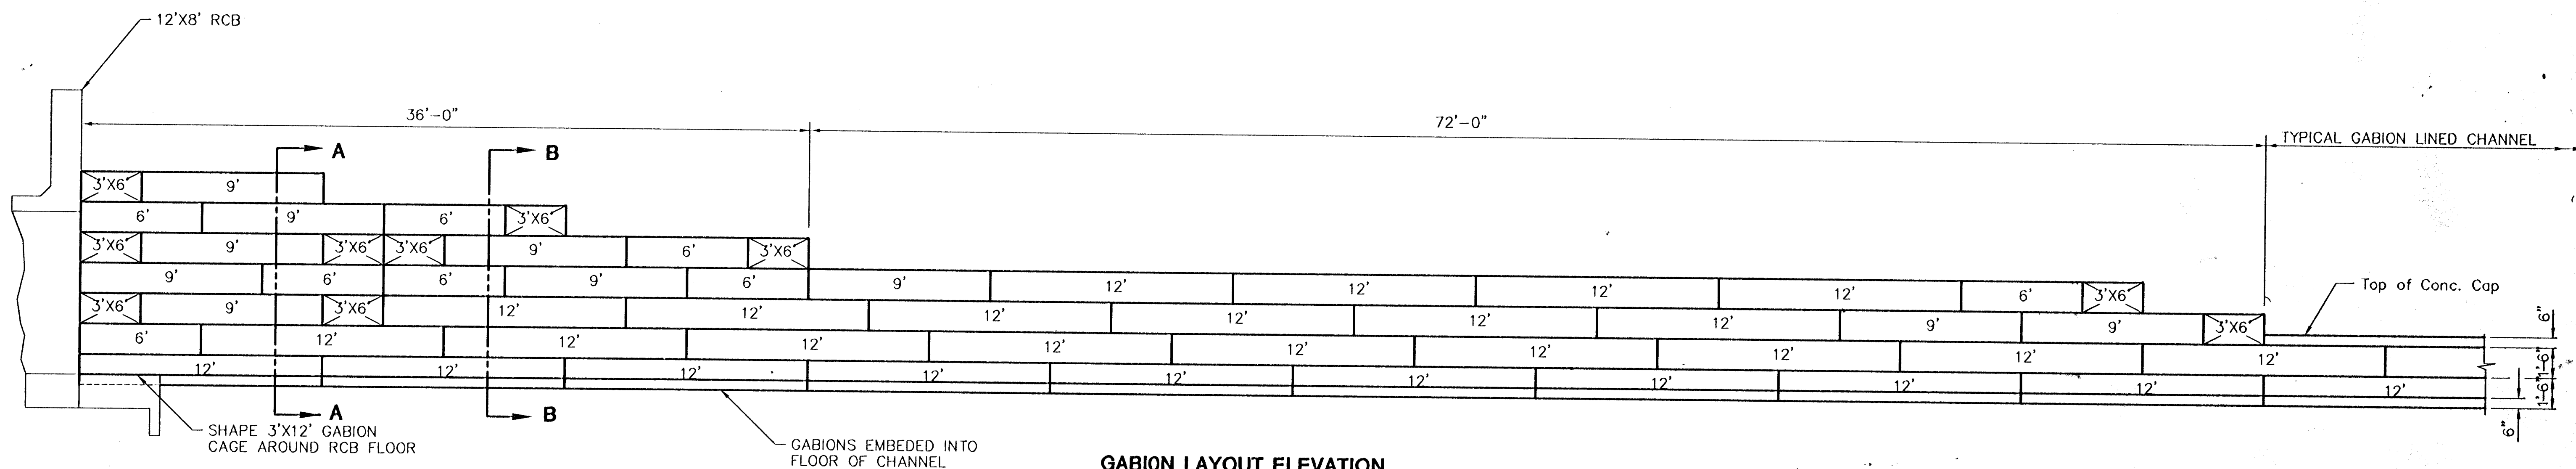


GABION LAYOUT ELEVATION

AT 12'X8' RCB, CHANNEL STA. 20+45.47
SE QUADRANT ONLY

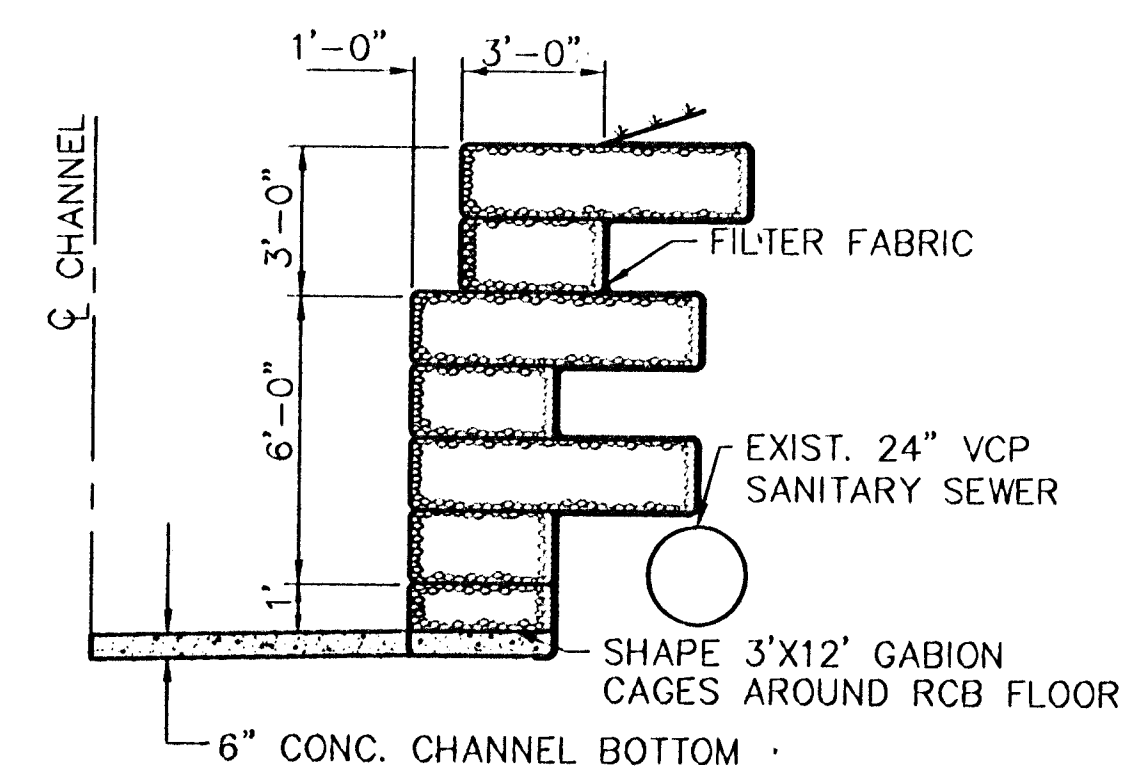


GABION SECTION AT FACE OF RCB

AT 12'X8' RCB, CHANNEL STA. 20+45.47
SE QUADRANT

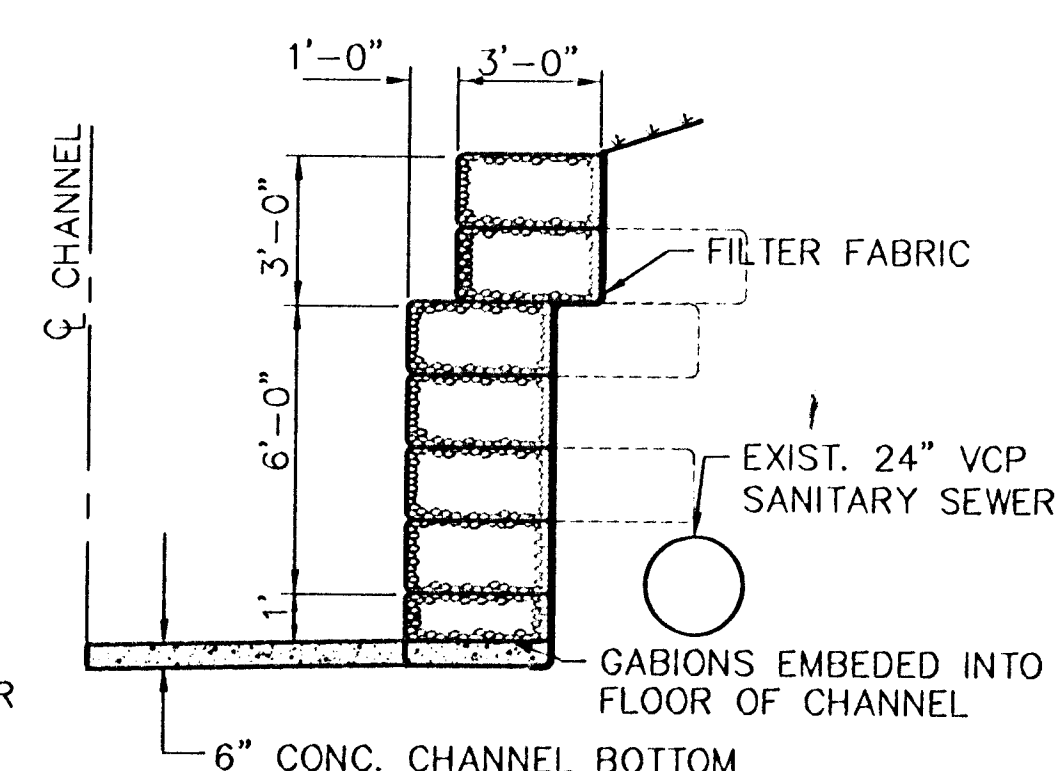


SECTION A-A

(LOOKING EAST)

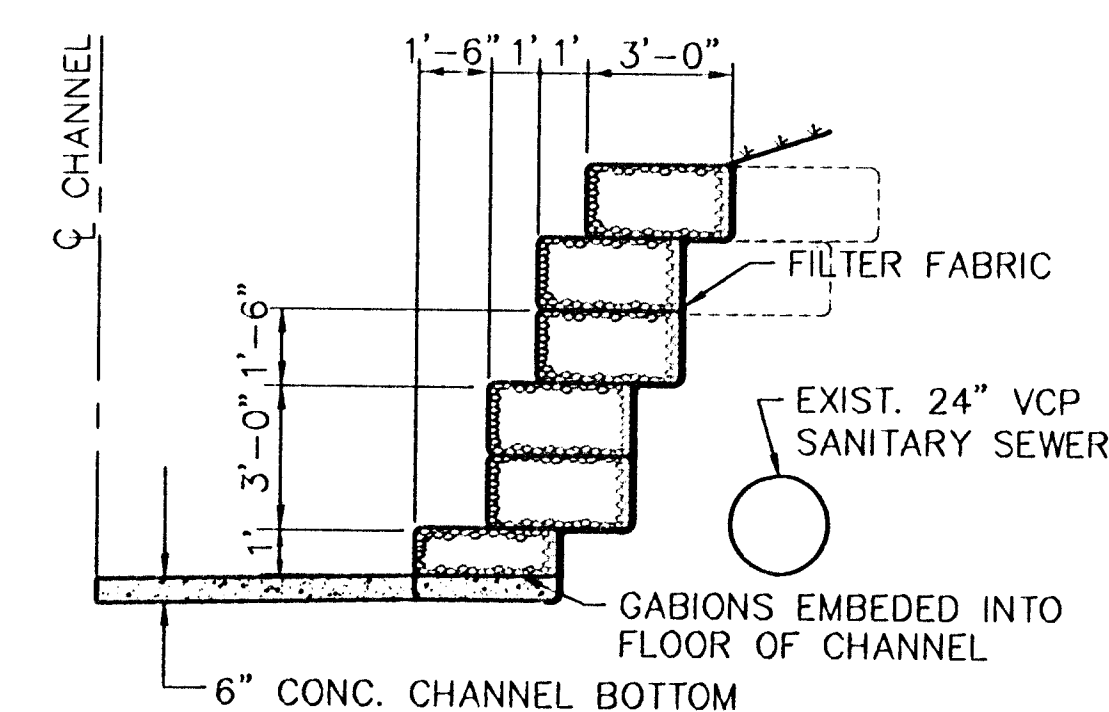


SECTION B-B

(LOOKING EAST)

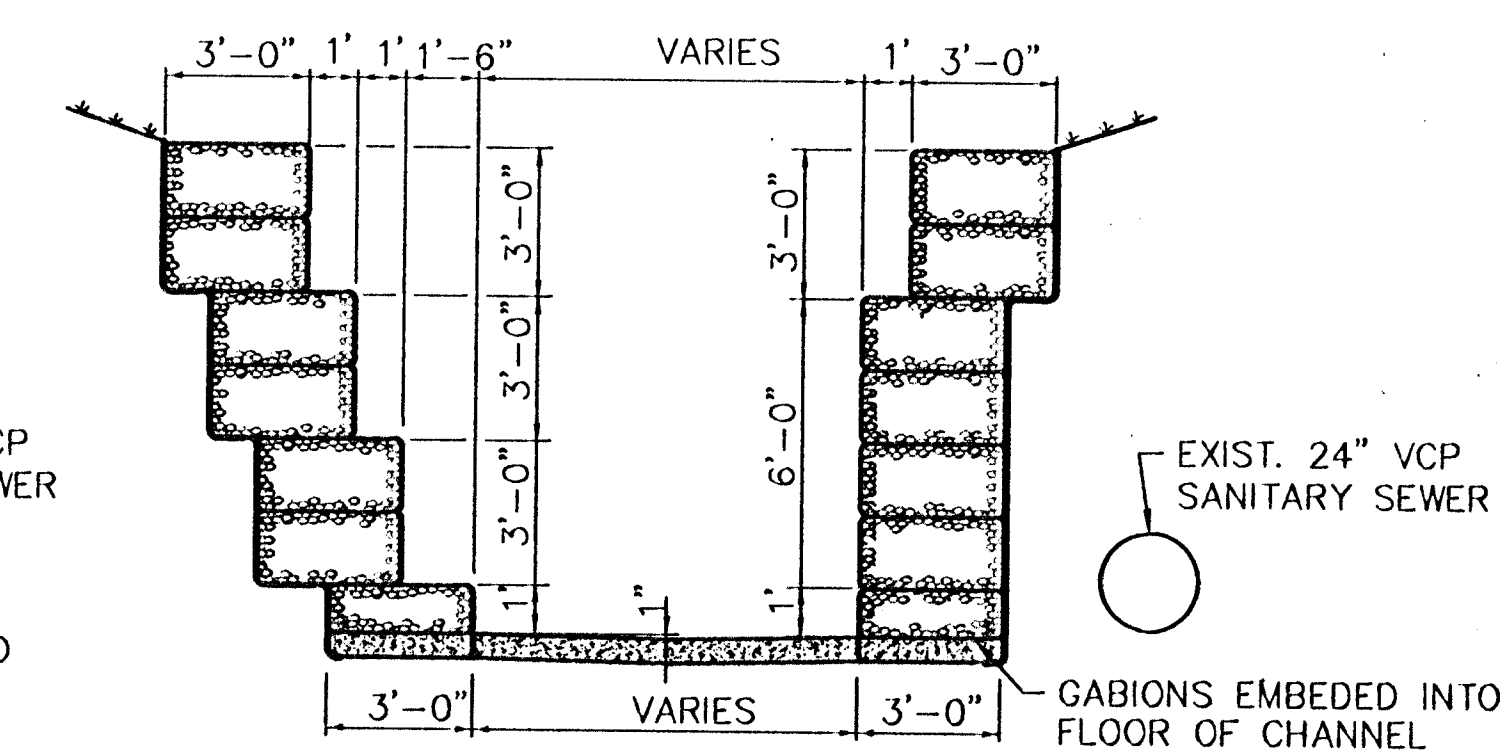

LINED PILOT CHANNEL
EAST END RCB - 3RD & GROVE
(LOOKING EAST)

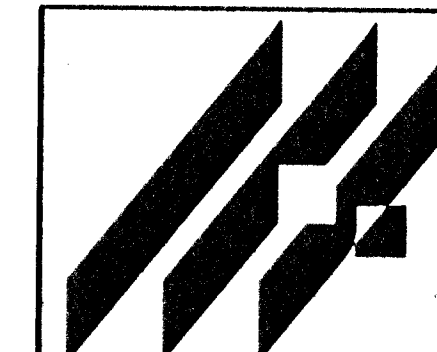

**MID-KANSAS ENGINEERING
CONSULTANTS, INC.**
411 N. WEBB ROAD
WICHITA, KS. 67206
316-684-9600

**AREA 'K' - 3RD STREET
STORM WATER IMPROVEMENTS**

RCB GABION ELEVATION LAYOUT
SHEET TITLE

JNJ
DESIGN, INC.

DLM, DPG
DRAWN BY:

INJ

FEB. 1996

93031003

64 / 77