



ASH STREET EMERGENCY ACCESS LANE PROFILE (WEST SIDE)

(LOOKING WEST)
 SCALE: 1" = 5' HORIZ.
 1" = 5' VERT.

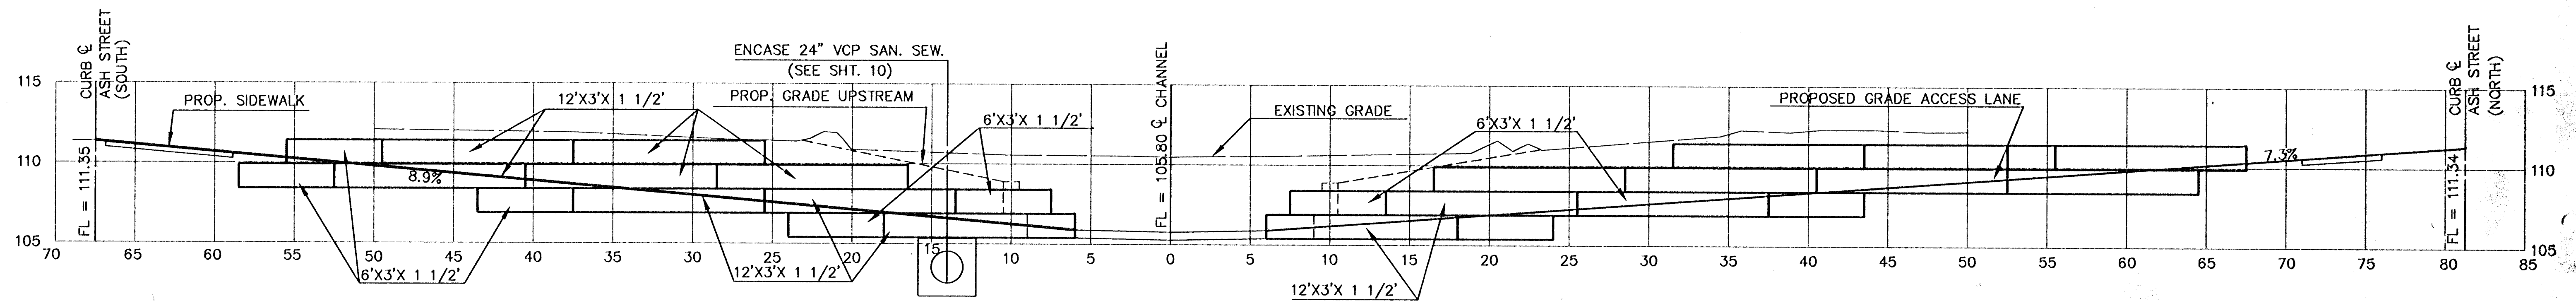

ASH STREET EMERGENCY ACCESS LANE PROFILE (EAST SIDE)


(LOOKING WEST)
 SCALE: 1" = 5' HORIZ.
 1" = 5' VERT.

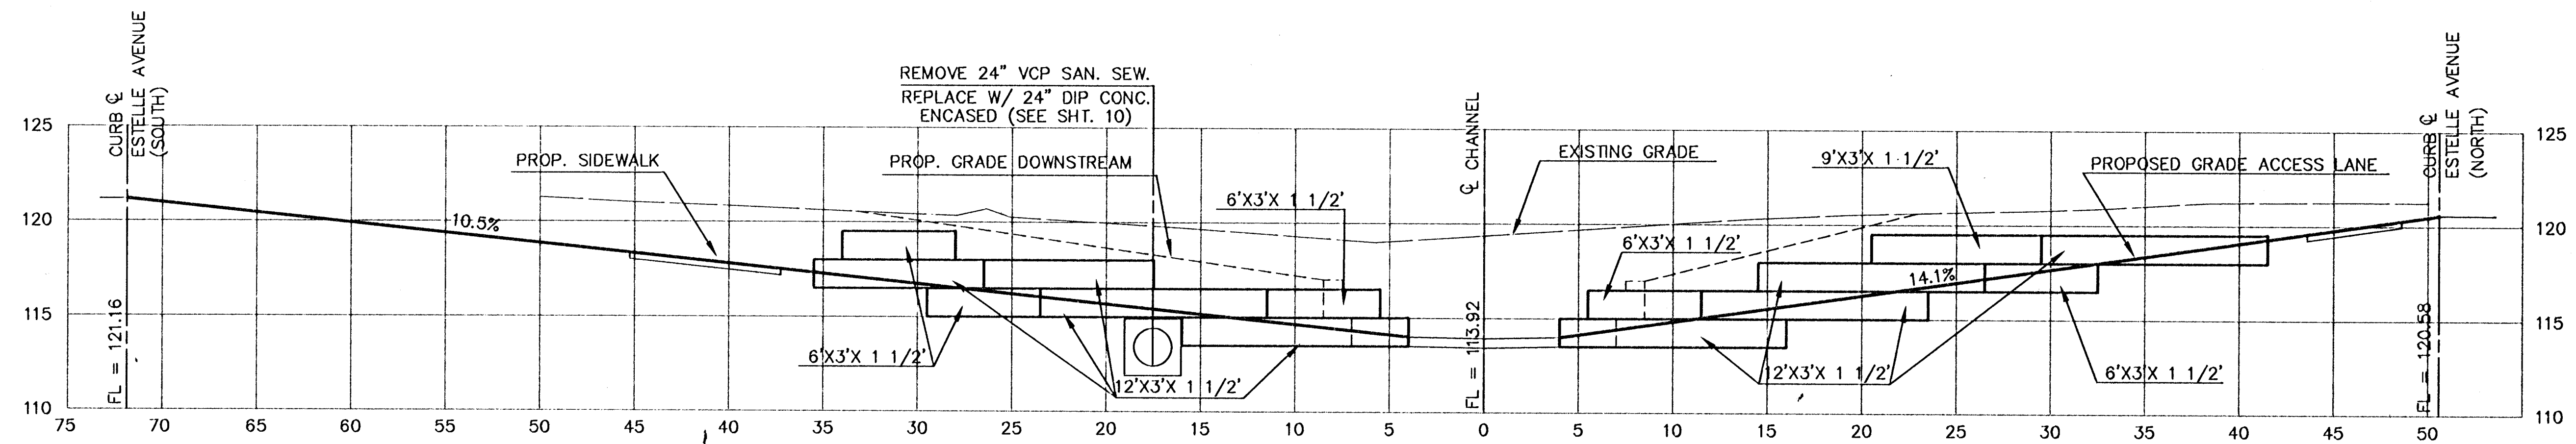

ESTELLE AVENUE EMERGENCY ACCESS LANE PROFILE (WEST SIDE)

(LOOKING WEST)
 SCALE: 1" = 5' HORIZ.
 1" = 5' VERT.

SECTIONS ARE LOOKING DOWNSTREAM

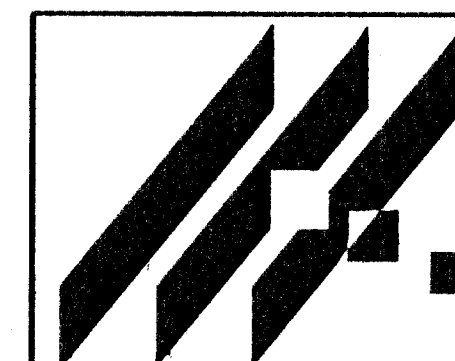

MID-KANSAS ENGINEERING
 CONSULTANTS, INC.
 411 N. WEBB ROAD
 WICHITA, KS. 67206
 316-684-9600

3RD. STREET DRAINAGE
 PROJECT NAME

PROFILES - EMERGENCY ACCESS LANES
 SHEET TITLE

DESIGN BY:	CHECKED BY:
DATE:	JOB NO.:
JUNJ	64A, 77
DLM	ACES-RD1
FEB, 1996	9600