



| FHWA<br>REGION<br>NO. | STATE  | PROJECT NO. | YEAR | SHEET<br>NO. | TOTAL<br>SHEETS |
|-----------------------|--------|-------------|------|--------------|-----------------|
| 7                     | KANSAS |             | 1993 | 3            | 35              |

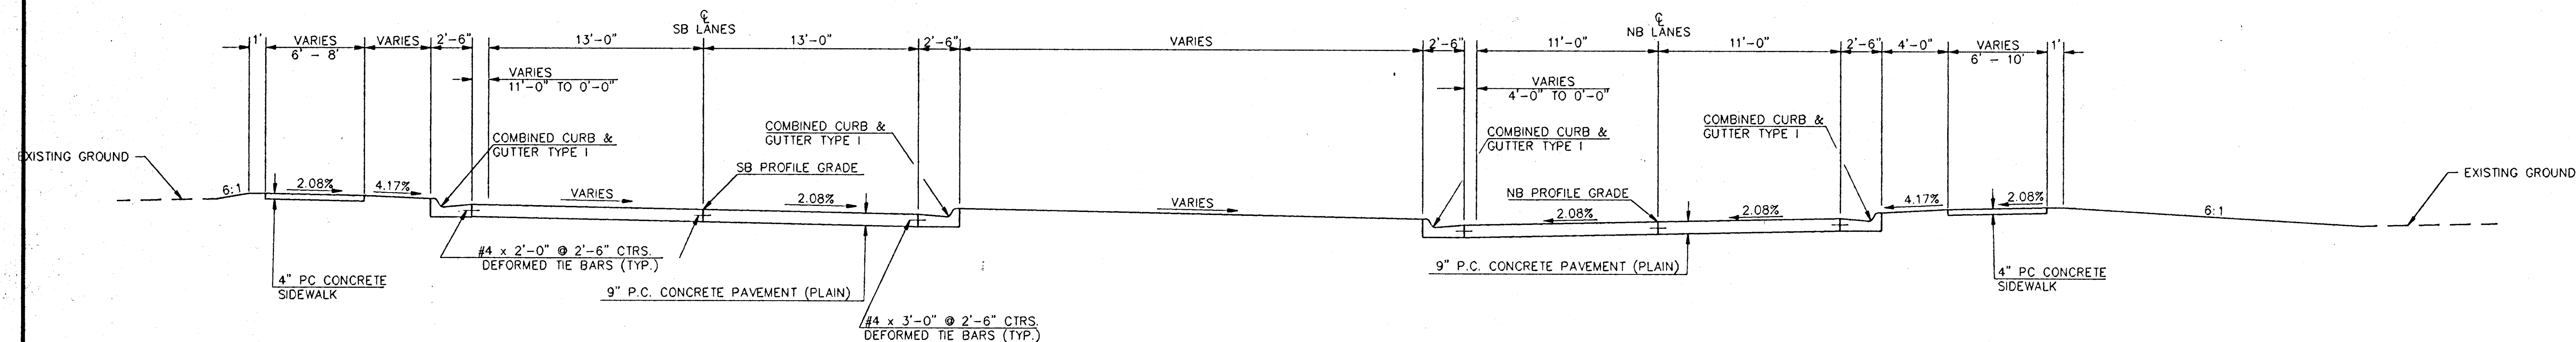

BROADWAY AVE.  
STA. 131+01.50 TO 133+00 N.B.

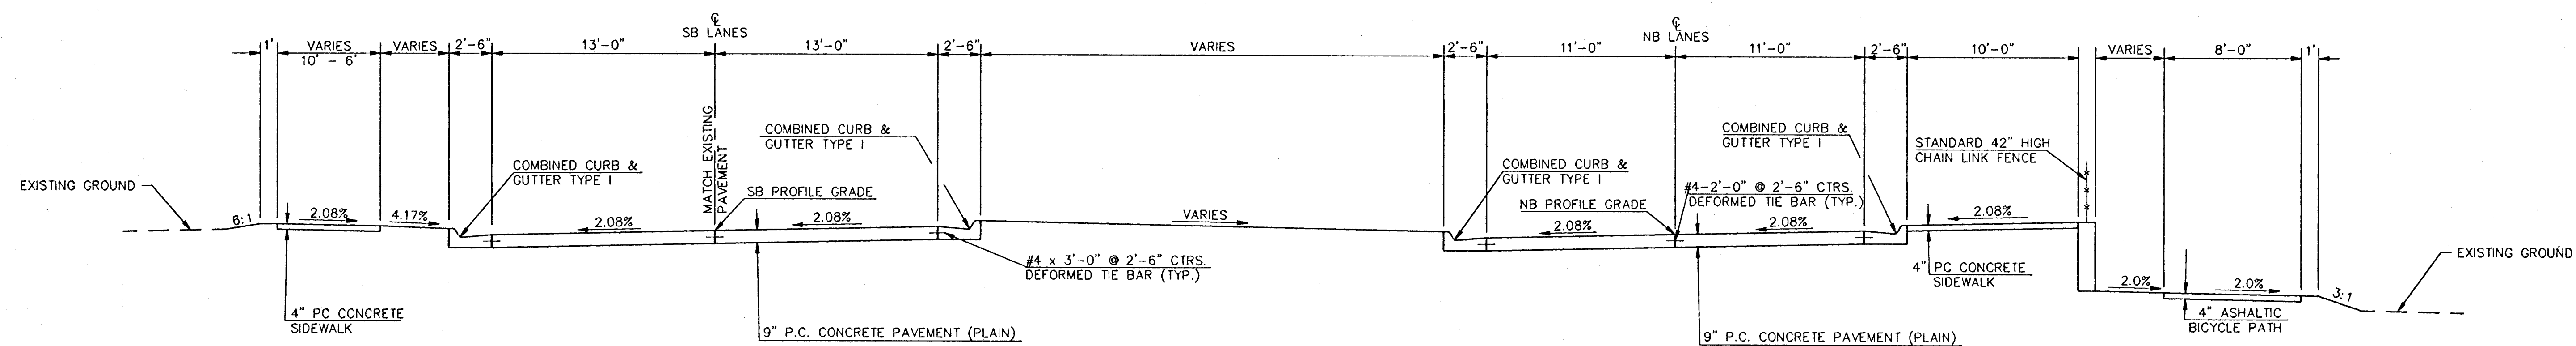

BROADWAY AVE.  
STA. 140+50 TO 143+00 N.B.

141061 TYPSEC2

**HNTB**

HOWARD NEEDLES TAMMEN & BERGENDOFF  
ARCHITECTS ENGINEERS PLANNERS

THESE ARE PRELIMINARY PLANS  
Subject to modification resulting from  
subsequent review and final design.

| 3                           |       |            |        |            |           |
|-----------------------------|-------|------------|--------|------------|-----------|
| 2                           |       |            |        |            |           |
| 1                           |       |            |        |            |           |
| NO.                         | DATE  | REVISIONS  | BY     | APP'D      |           |
| CITY OF WICHITA             |       |            |        |            |           |
| TYPICAL SECTION<br>BROADWAY |       |            |        |            |           |
| SHEET NO.                   | SCALE | 1"=20'     | APP'D. |            |           |
| DESIGNED                    | SAMW  | DETAILED   | MDP    | QUANTITIES | TRACED    |
| DESIGN CK.                  | MLM   | DETAIL CK. |        | QUAN CK.   | TRACE CK. |