



FHWA REGION NO.	STATE	PROJECT NO.	YEAR	SHEET NO.	TOTAL SHEETS
7	KANSAS		1993	4	35

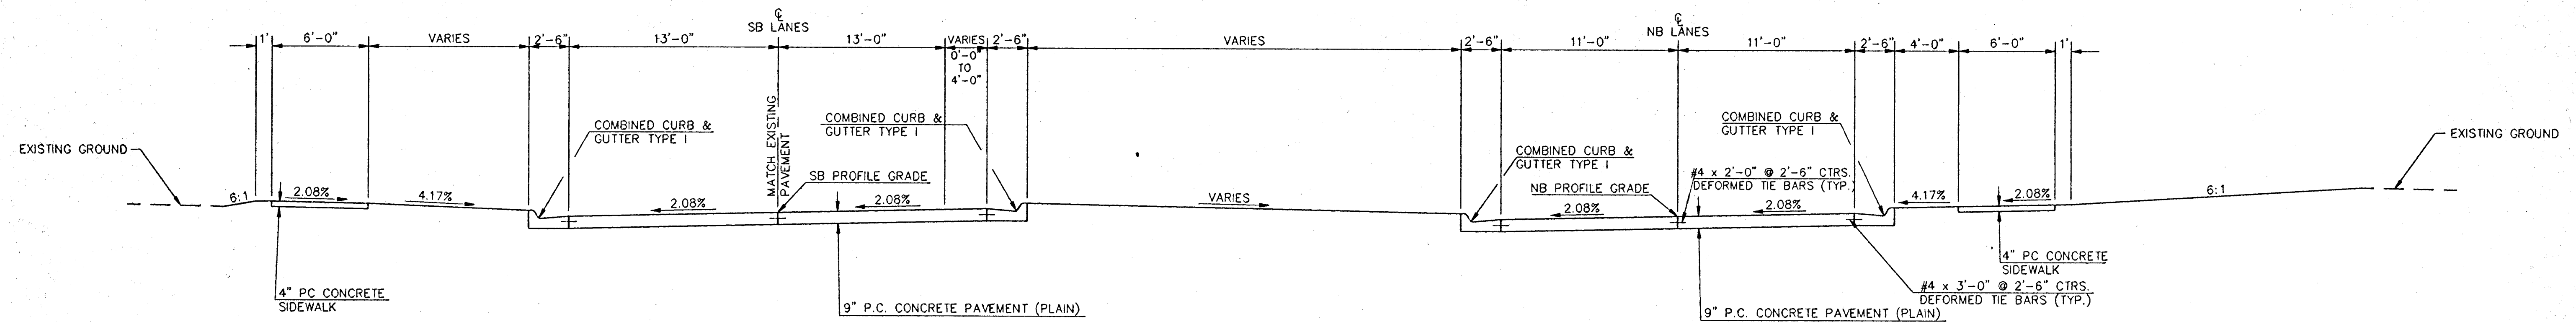

BROADWAY AVE.
STA. 143+00 TO 143+56.50 N.B.

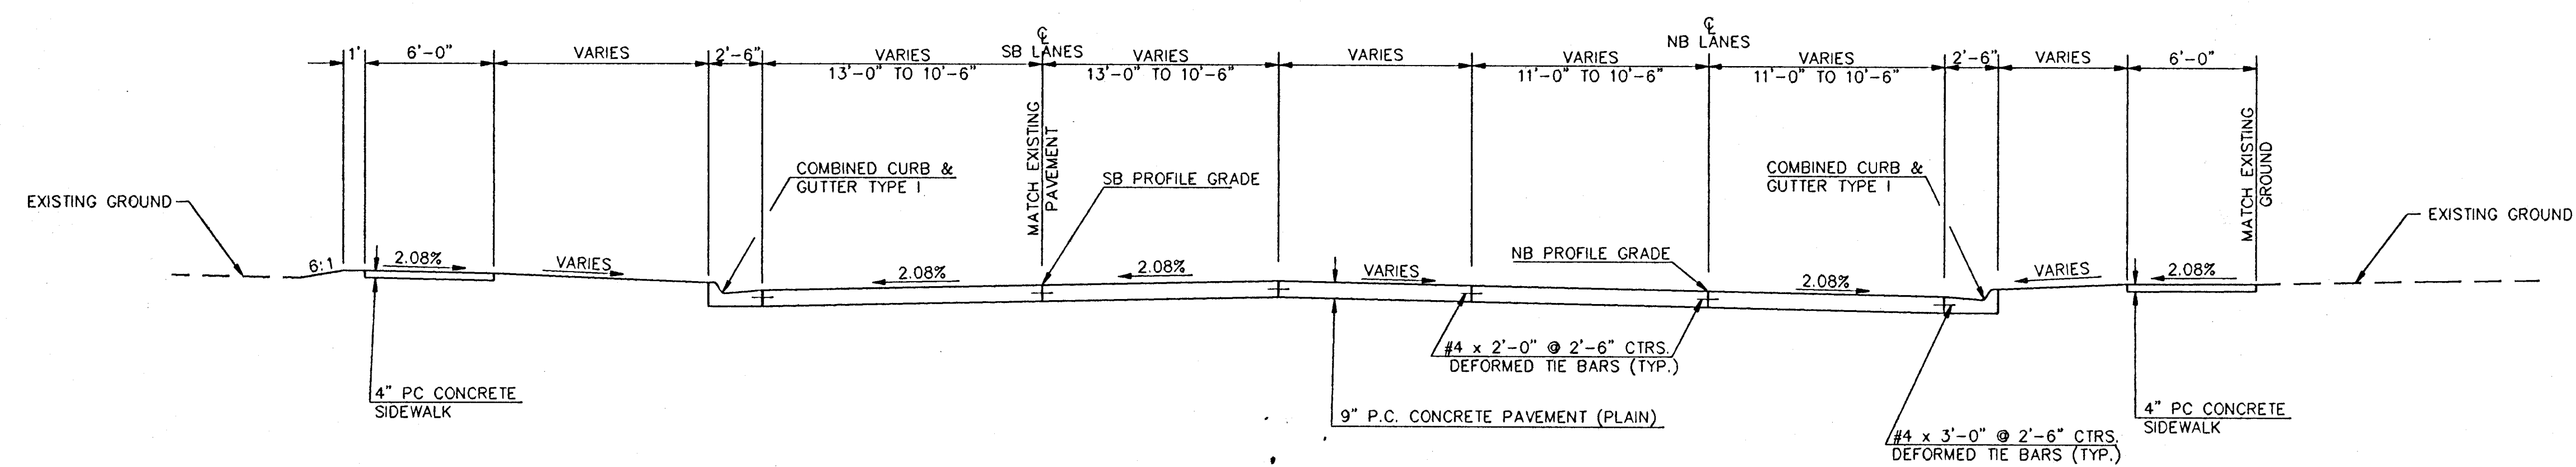

BROADWAY AVE.
STA. 143+56.50 TO 146+90.54 N.B.

141061 PROF1

HNTB

HOWARD NEEDLES TAMMEN & BERGENDOFF
ARCHITECTS ENGINEERS PLANNERS

THESE ARE PRELIMINARY PLANS
Subject to modification resulting from
subsequent review and final design.

3					
2					
1					
NO.	DATE	REVISIONS	BY	APP'D.	
CITY OF WICHITA					
TYPICAL SECTION BROADWAY					
SHEET NO.	SCALE	1"=20'	APP'D.		
DESIGNED: SAMW	DETAILED: MDP	QUANTITIES	TRACED		
DESIGN CK: MLM	DETAIL CK:	QUAN CK:	TRACE CK:		