
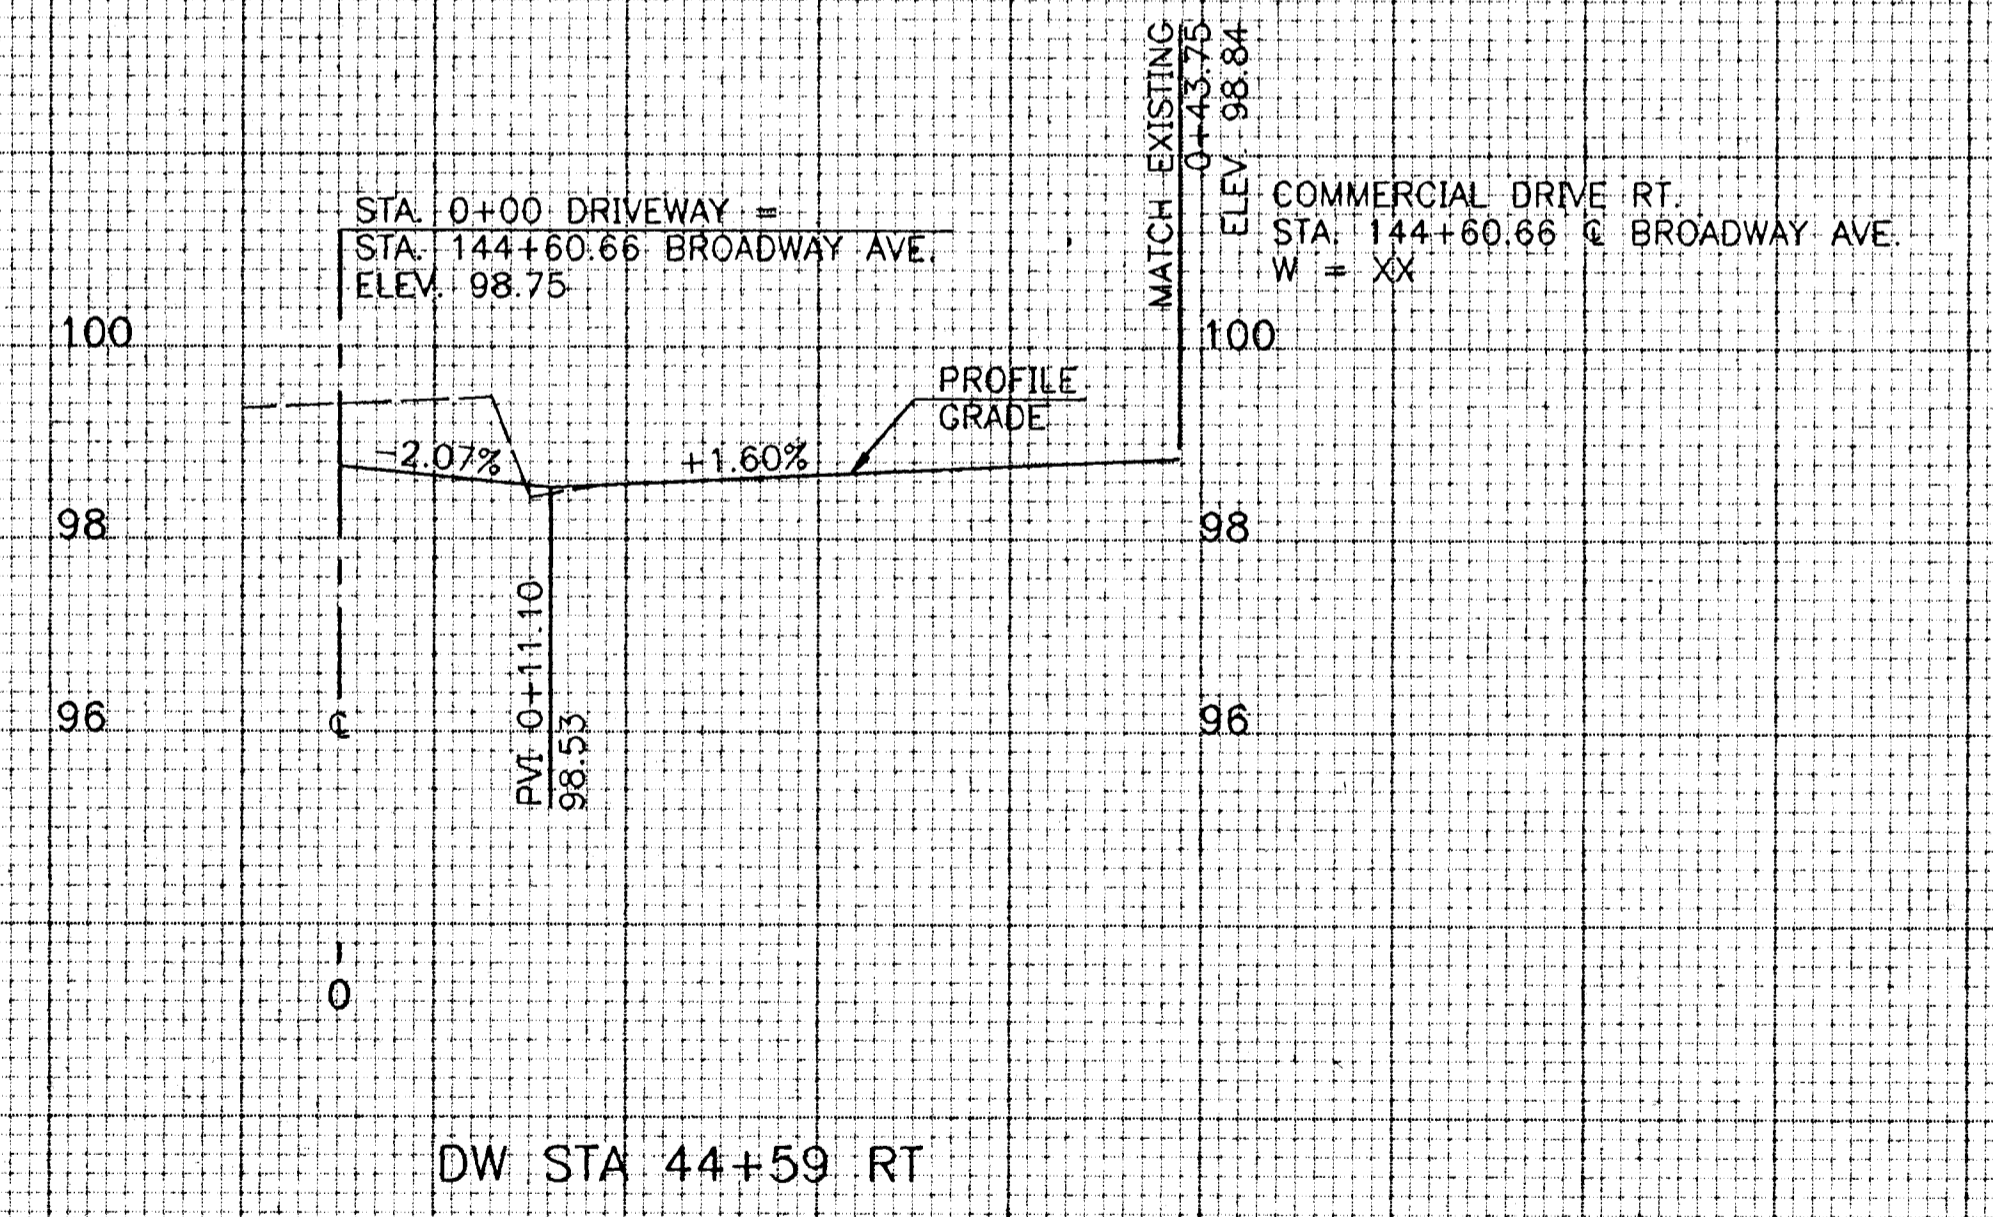
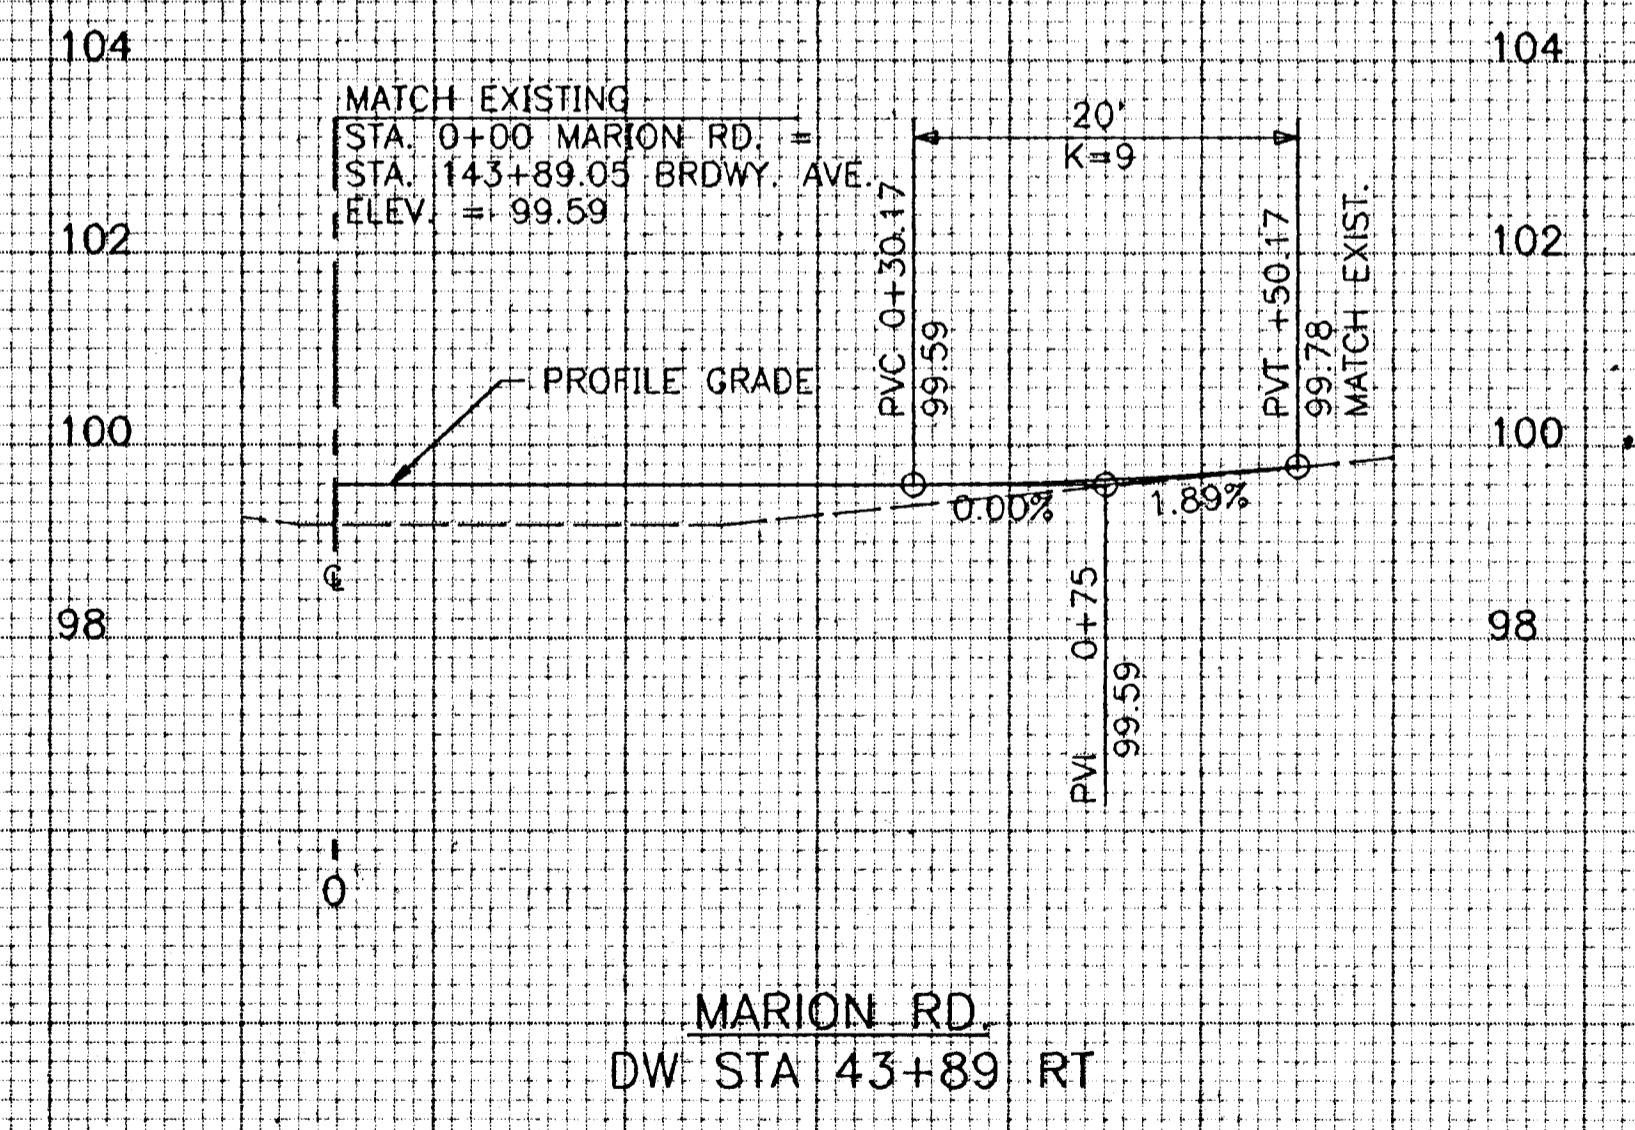
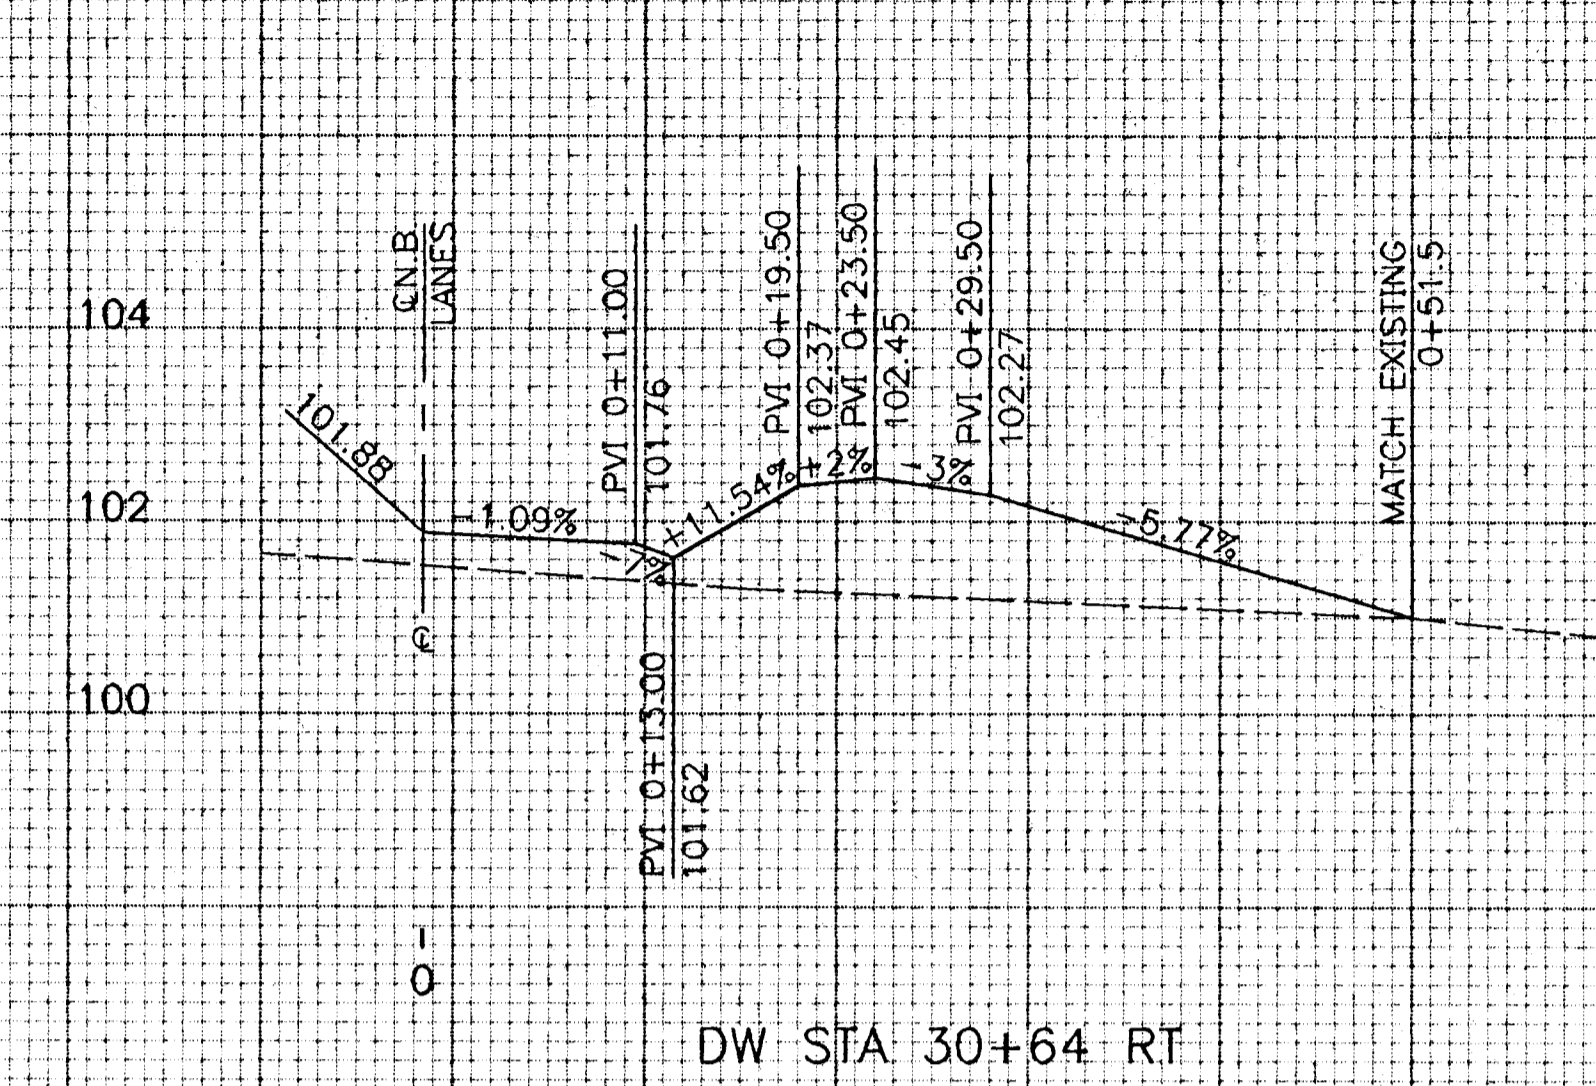


| | | | | | |
|-----------------|--------|-------------|------|-----------|--------------|
| FYBA REGION NO. | STATE | PROJECT NO. | YEAR | SHEET NO. | TOTAL SHEETS |
| 7 | KANSAS | | 1993 | 1/A | 35 |

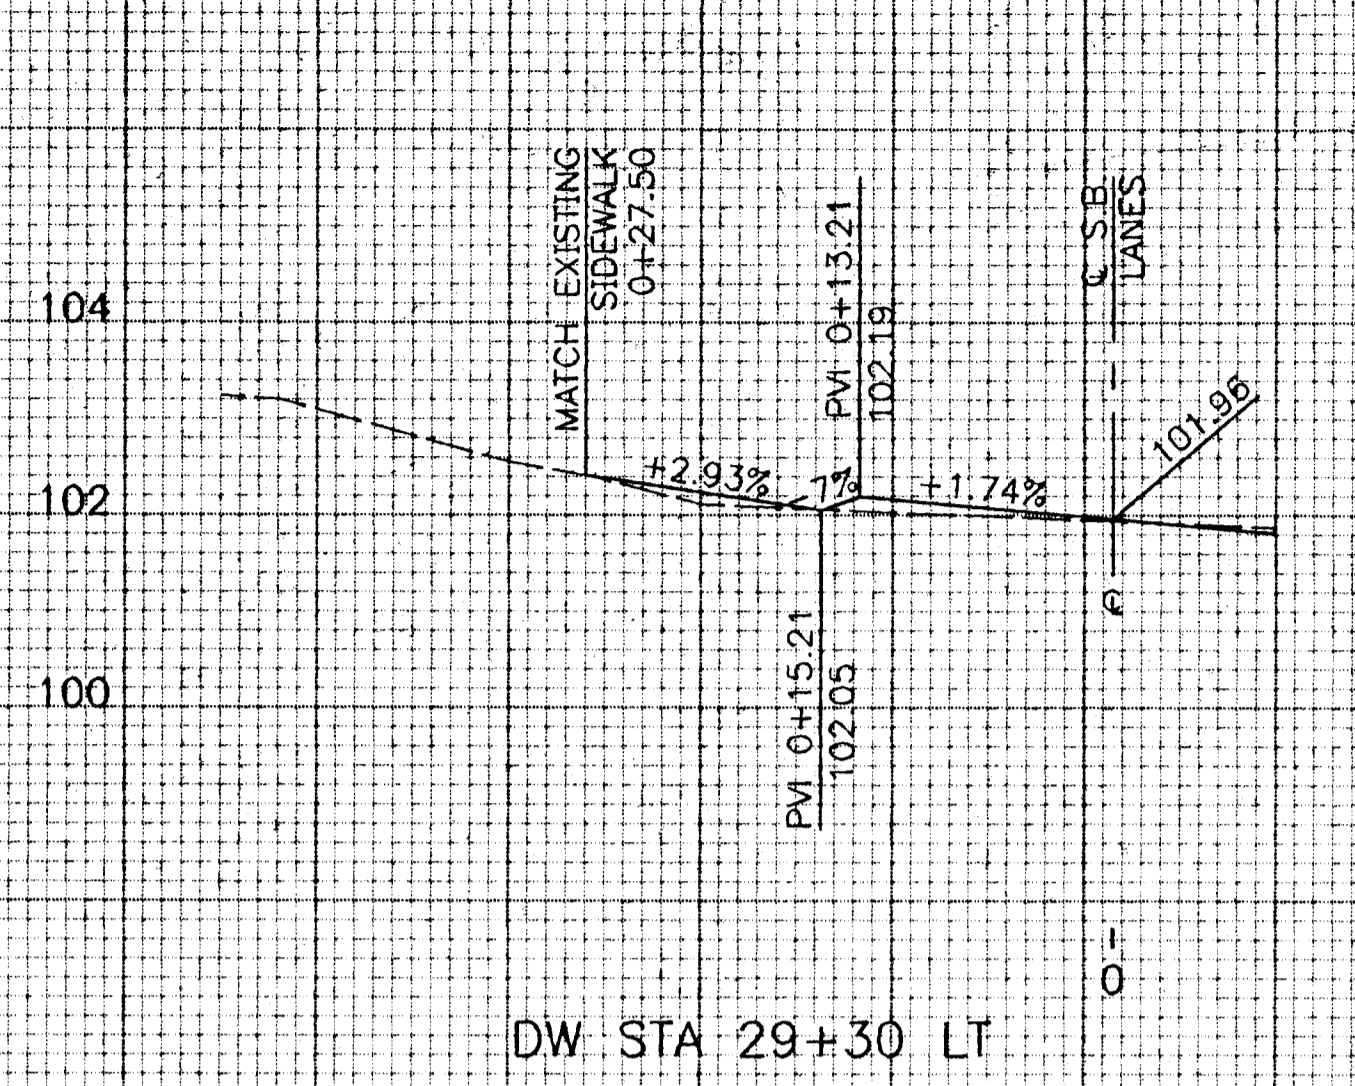

141061 DRIVE1

HNTB
HOWARD NEEDLES TAMMEN & BERGENOFF
ARCHITECTS ENGINEERS PLANNERS

THESE ARE PRELIMINARY PLANS.
Subject to modification resulting from
subsequent review and final design.

| | | | | |
|------------------------|----------|------------|------------|-----------|
| 3 | | | | |
| 2 | | | | |
| 1 | | | | |
| NO. | DATE | REVISIONS | BY | APP'D |
| CITY OF WICHITA | | | | |
| DRIVEWAY PROFILES | | | | |
| SHEET NO. | SCALE | APP'D. | QUANTITIES | TRACED |
| DESIGNED | DETAILED | DETAIL CR. | QUAN. CR. | TRACE CR. |