

B.M. 96.36 Nail in wood block SE Cor. Conc. Pkwy. NW Pattie & Marion

N
-Z


Elev
City
112.0 ft

MARION

AVE.

ROAD

PATTIE

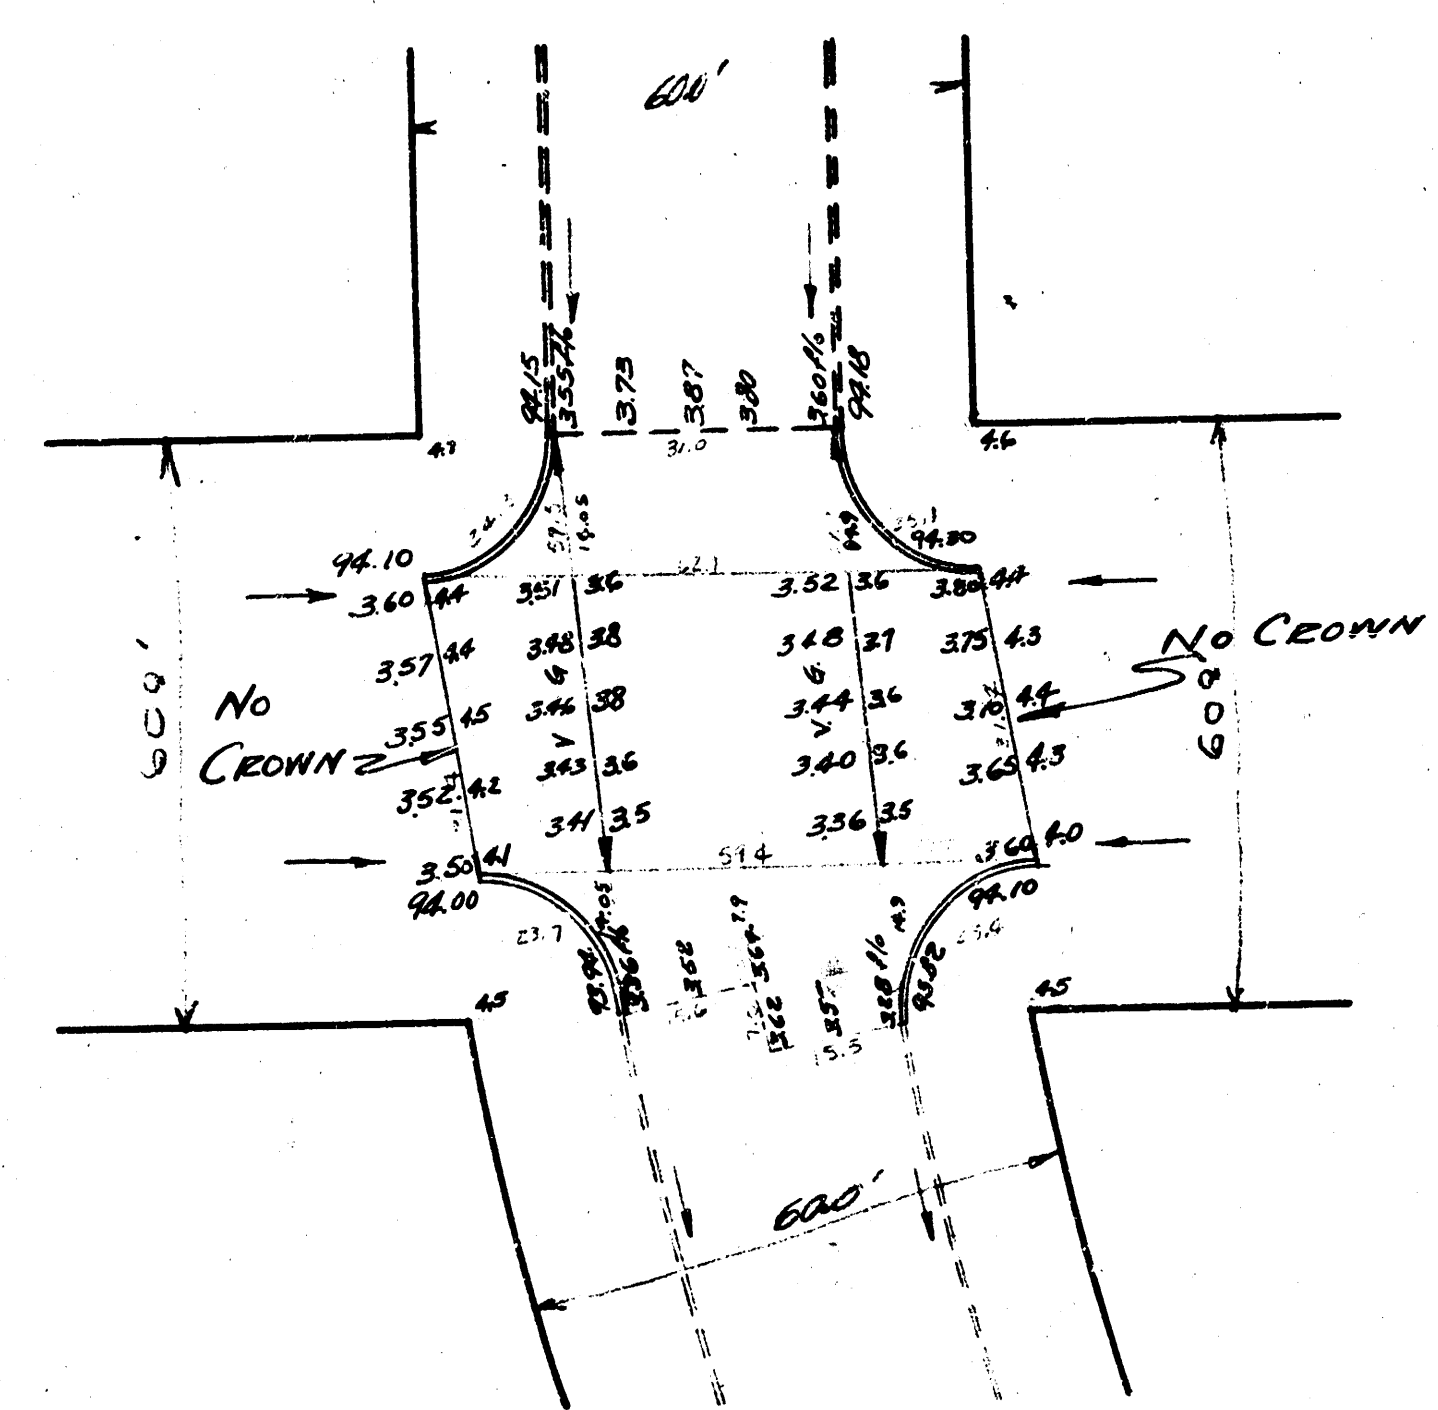

INTER. OF PATTIE & MARION

6" CONCRETE
CITY OF WICHITA
B.E. SMITH CITY ENGINEER
Nov 1953 PROJ. No. C13-204



Survey P. 1/2 Bl. 2
Elev. 112.0 ft
Checked H