


B.M. 103.514 STANDARD N.E. COR. MERIDIAN & PAWNEE

EXCAVATION

PLUS 10%	282.5
CITY TOTAL	28.3
	310.8

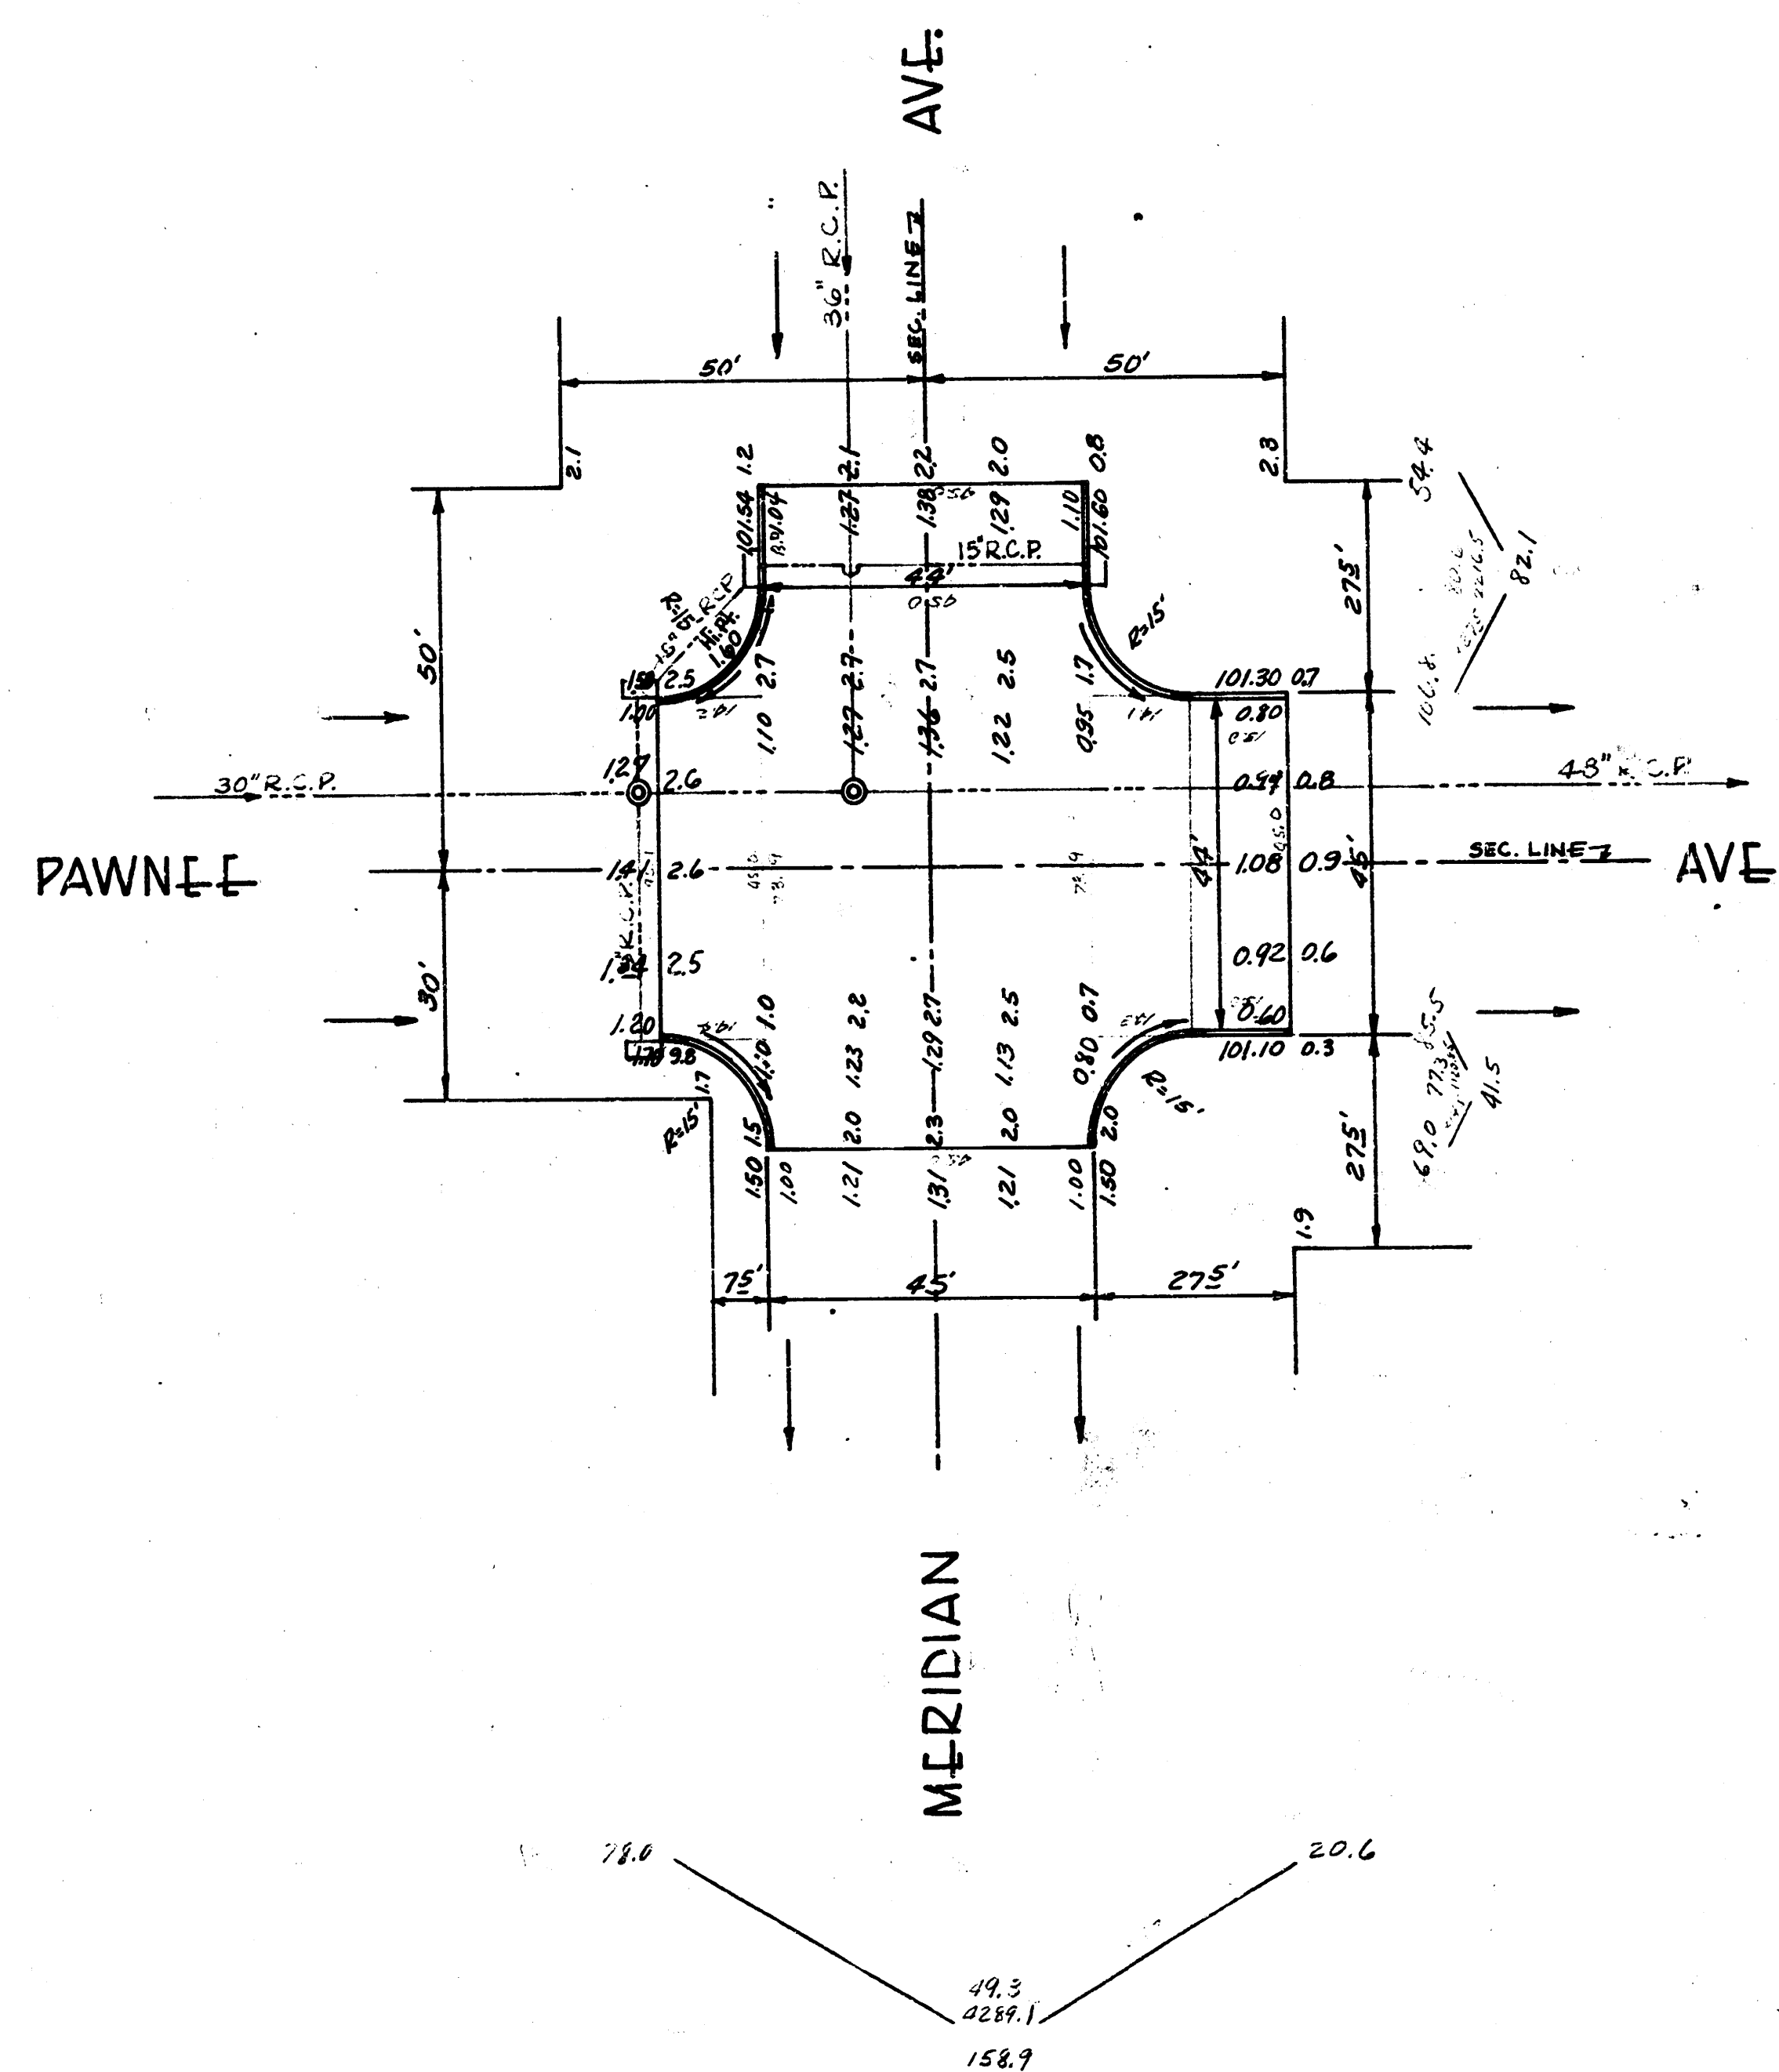

INTERSECTION OF
MERIDIAN AVE & PAWNEE AVE.
44'-8" CONC. & CB.
CITY OF WICHITA, KANS.
B. E. SMITH CITY ENGINEER
Oct. 1956 PROJ. NO. C16-179

Survey Young Bk 1367
Plan DWG. H
Exc. DWG. H
Checked JF

