


SCALE 1"=20'

— UNDERPINNING (SEE NOTE)

**EXISTING CURB & GUTTER TO BE REMOVED
IN THIS AREA PRIOR TO NEW CONSTRUCTION
EXISTING DOWELS TO REMAIN INTACT
FURTHER PINNING REQUIREMENTS TO BE
DETERMINED BY FIELD ENGINEER AT
TIME OF CONSTRUCTION. REPLACE ASPHALT
ALONG H.E. LINE IF DISTURBED BY CURB & GUTTER
REMOVAL (INCIDENTAL TO PROJECT)**

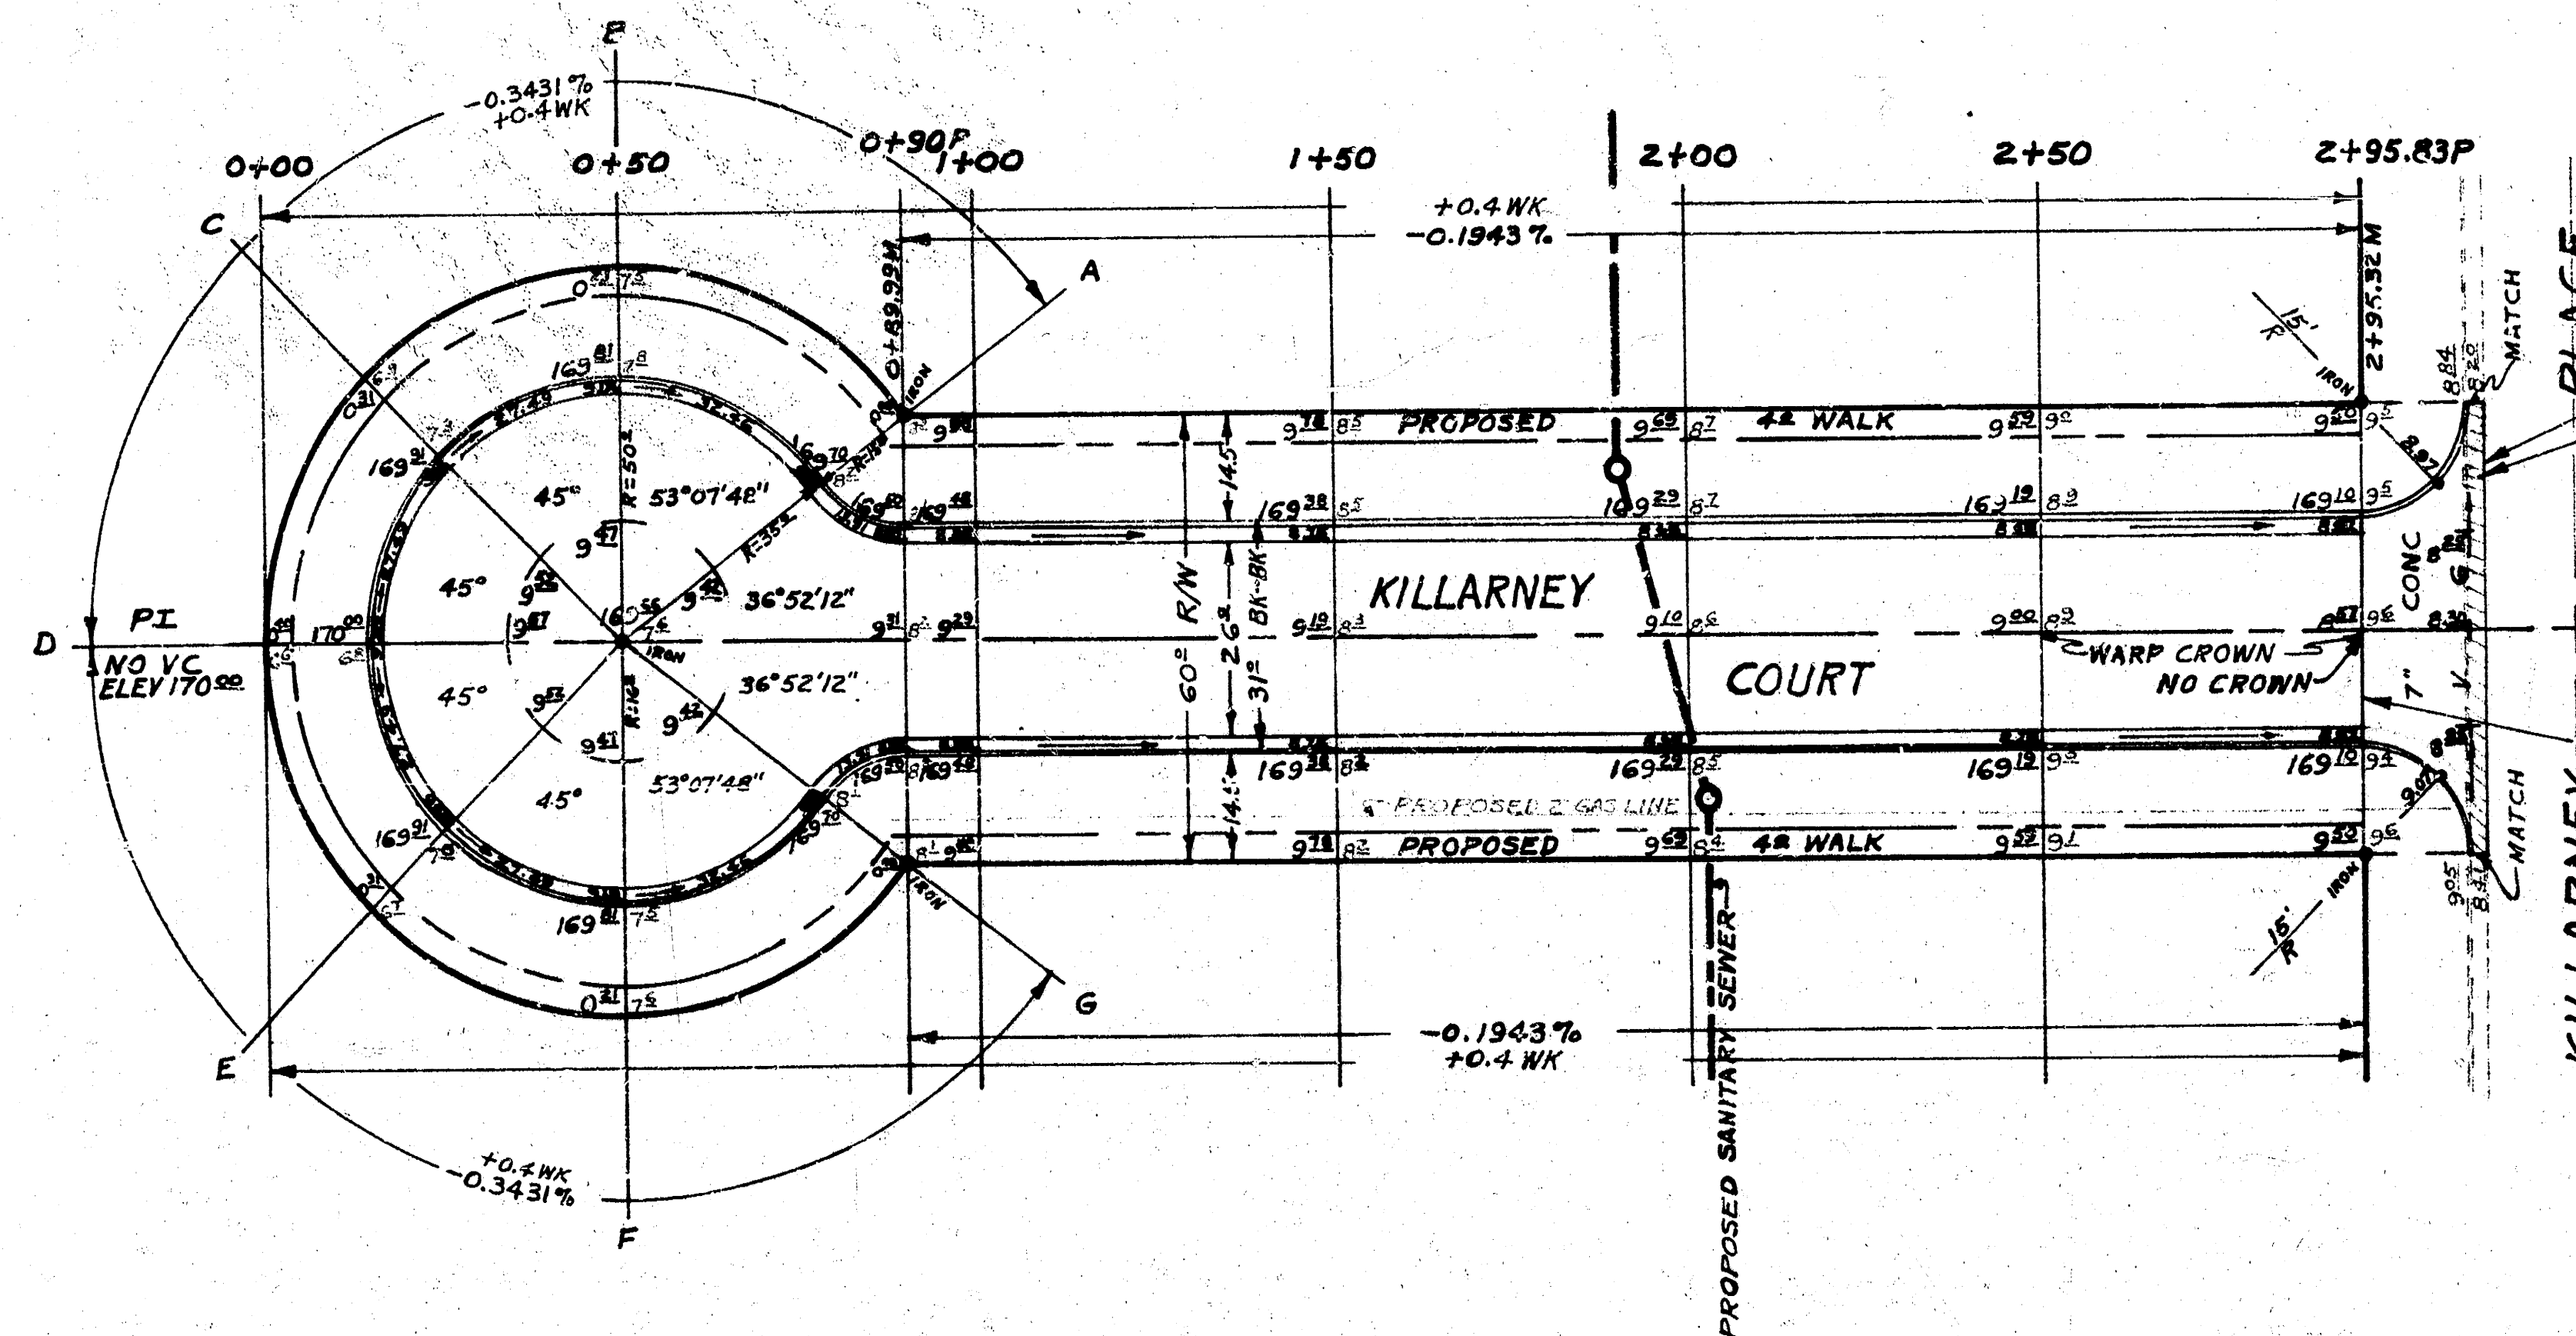

— END CONSTRUCTION OF ASPHALT

SURVEY GIPSON BK CLG 07
PLAN HUGHES
EXC HUGHES DATE
CHECK

EARTH WORK		CITY
PROPERTY EXCAVATION	124.30 CU YDS	26.61 CU YDS
10%	12.43 CU YDS	2.66 CU YDS
TOTAL	136.73 CU YDS	29.27 CU YDS
COMP FILL	357.07 CU YDS	
10%	35.71 CU YDS	
TOTAL	392.78 CU YDS	

KILLARNEY COURT
SL KILLARNEY PLACE TO &
INCLUDING CUL-DE-SAC
26'-2'-30' ASPH. CONC.
COMB. CURB & GTR.
RW LINN CITY ENGINEER
WICHITA KANSAS
DATE PROJ N° DAKS574013