

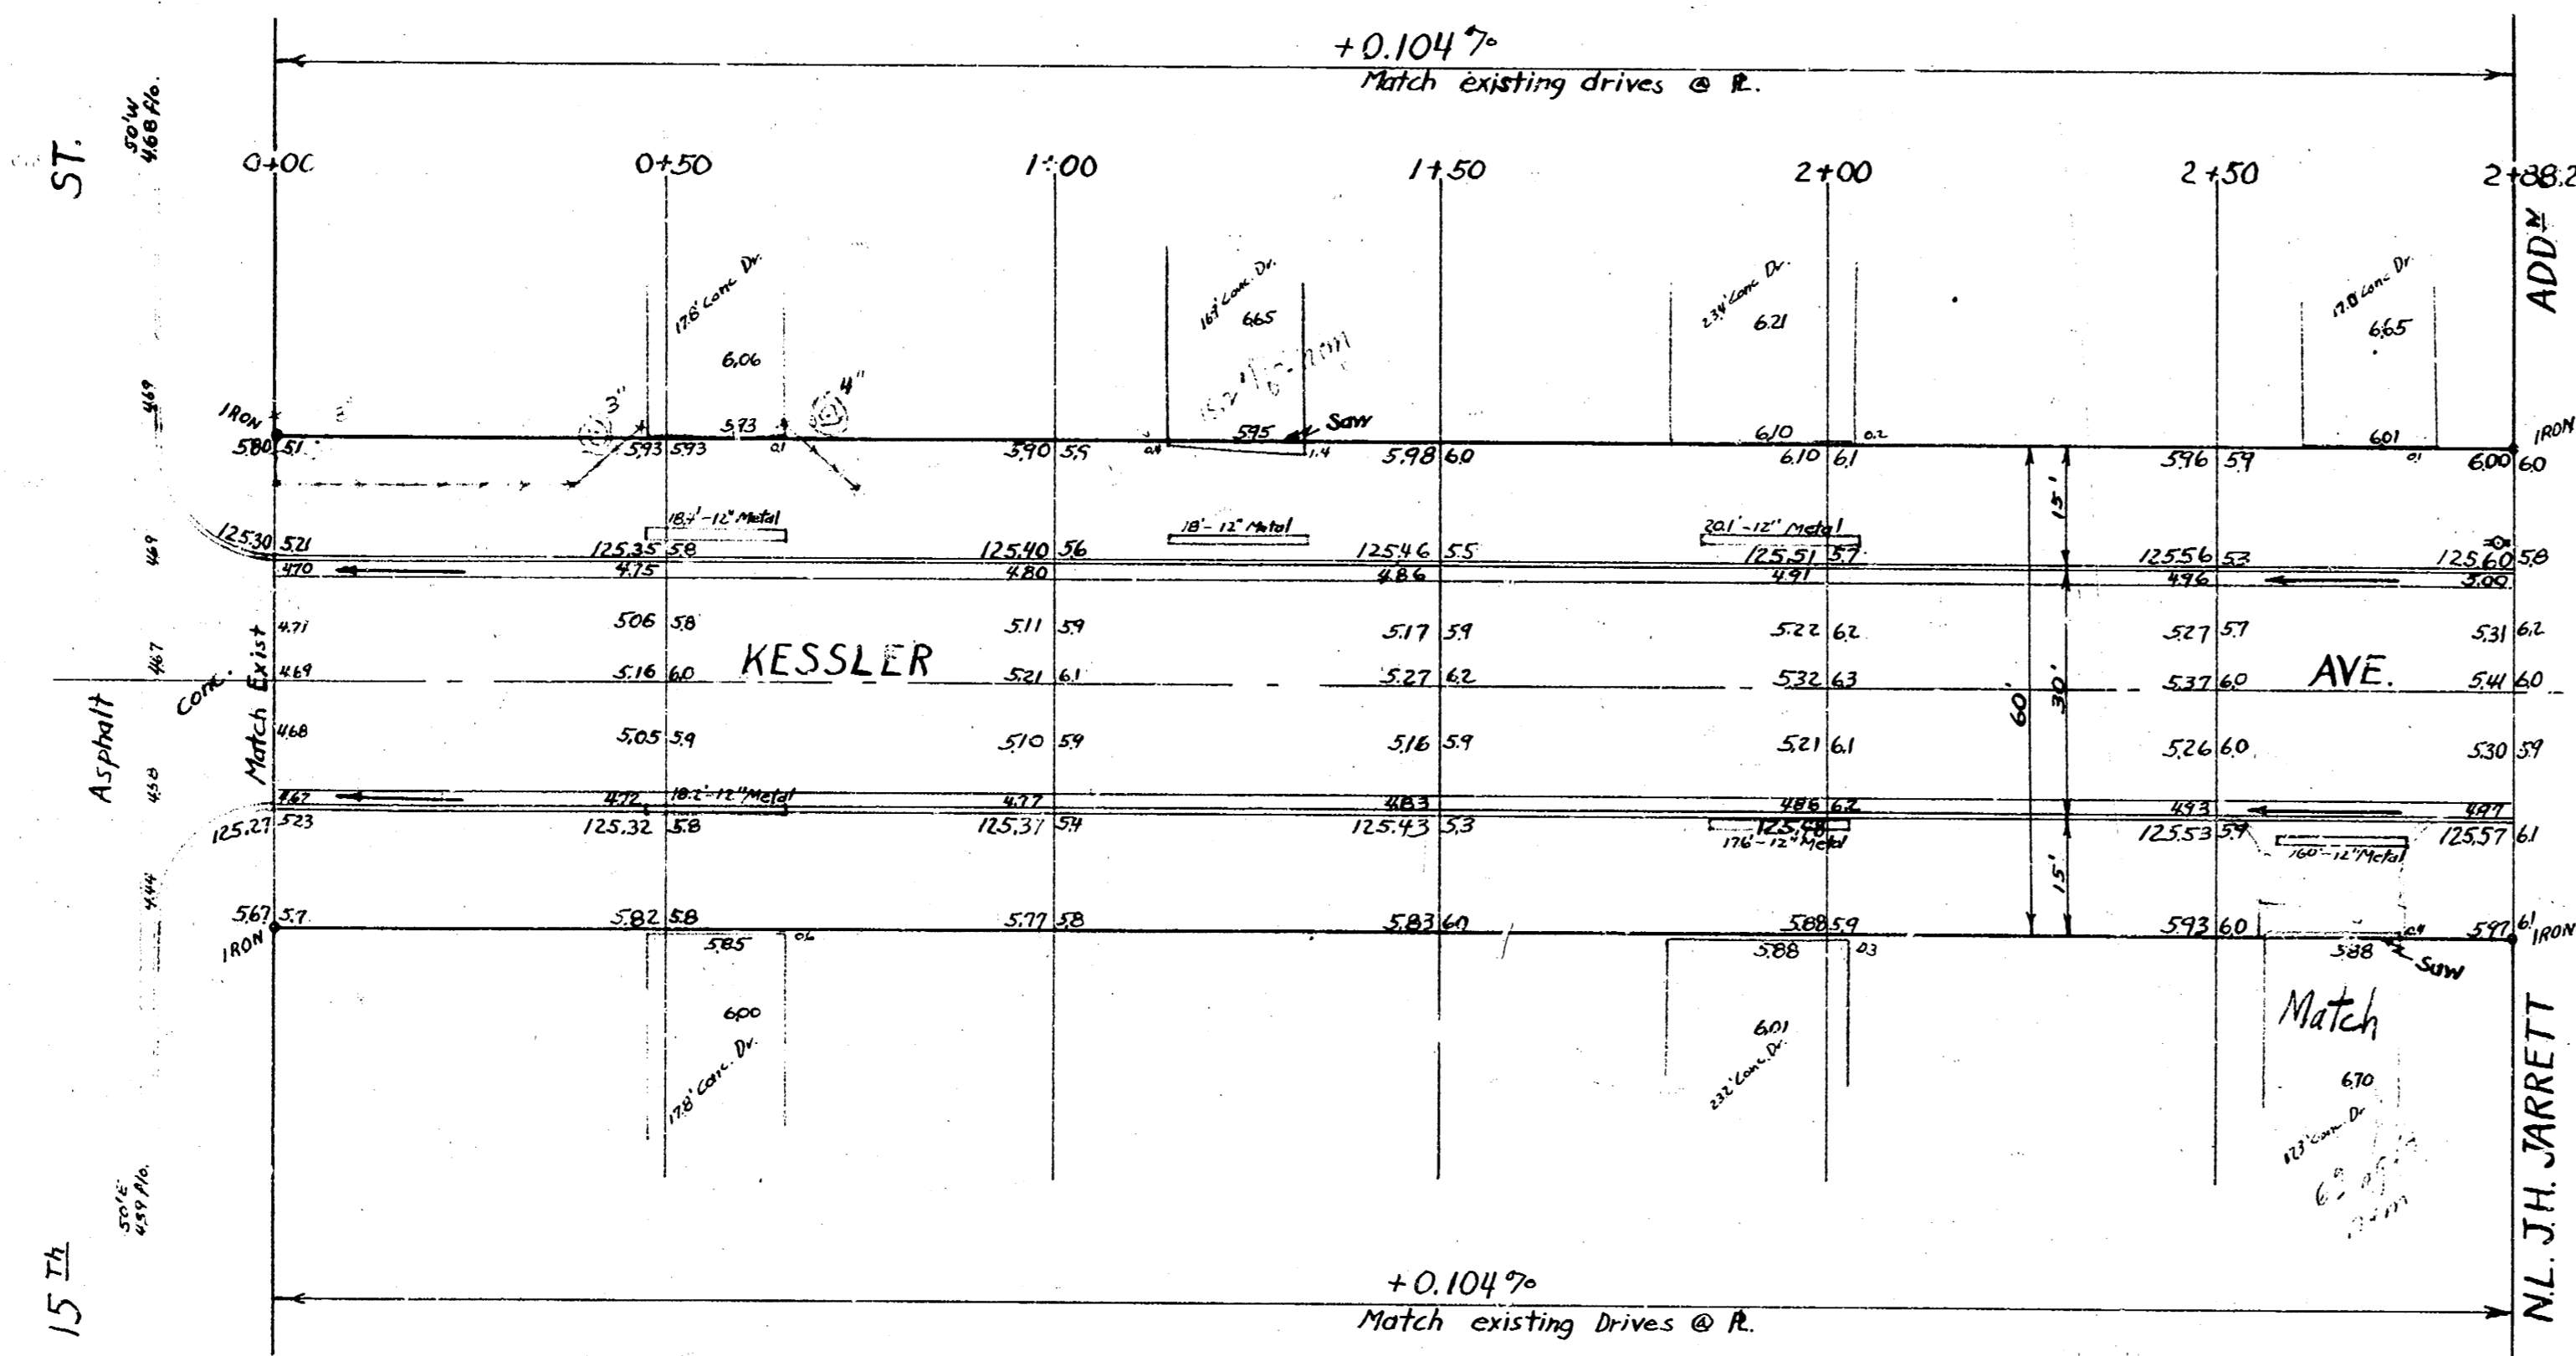


B.M. 126.25 RR Spike S.S. H.L.P. 145 ft. E. M^cComas and 60 ft. N. NL 15th

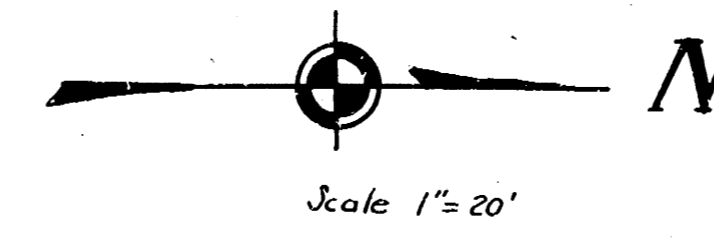

D.A.B.
T.M.P.
T.M.P.
E.S. 10/1/61

Executed
Property
432 1/20/61
432 1/20/61
323 1/20/61

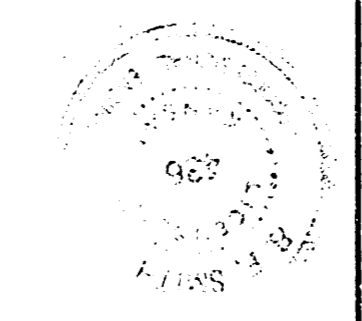

KESSLER AVE.
 NL 15th ST. - NL J.H. JARRETT ADDN
 26- 2- 30 AC.
 CITY OF WICHITA KANSAS
B.E. SMITH CITY ENGINEER
 May, 1961 PROJ NO C10-105