


PAVING PLAN 1945.
 LEWIS STREET E.L. IDA AVE.
 W.L. LAURA AVE.
 COMB. CURB & GUTTER & EXCV.

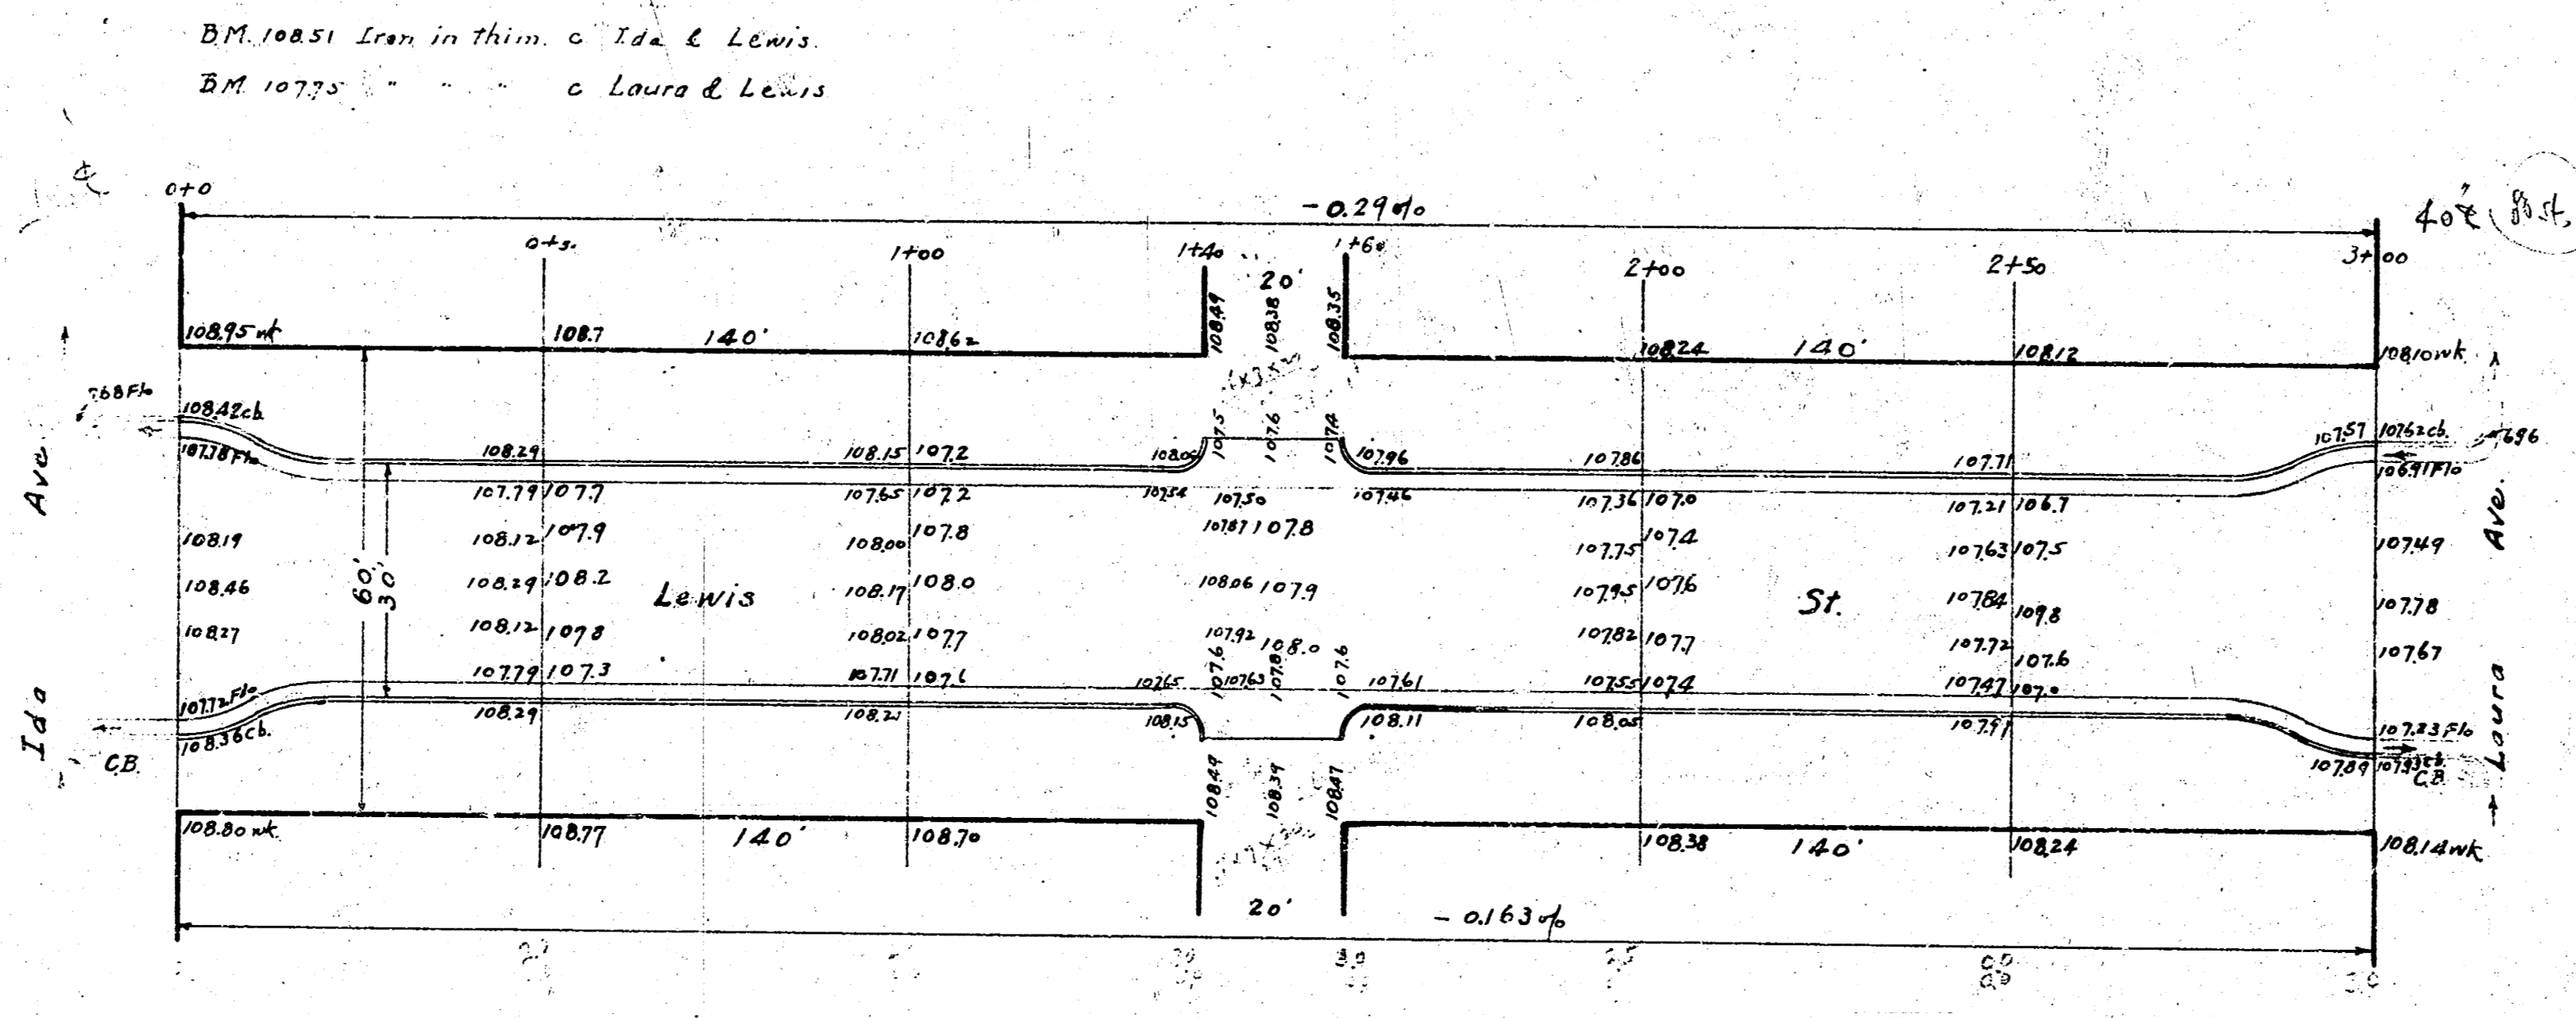

NOTE:
 No Excavation
 Grading only.

2.5
 2.4
 4.6
 5.1
 3.1
 5.5
 2.7
 5.5
 2.43 200 ft. Prop.

