
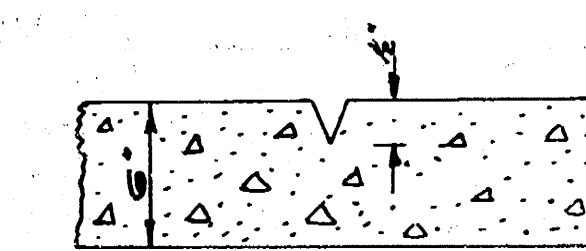
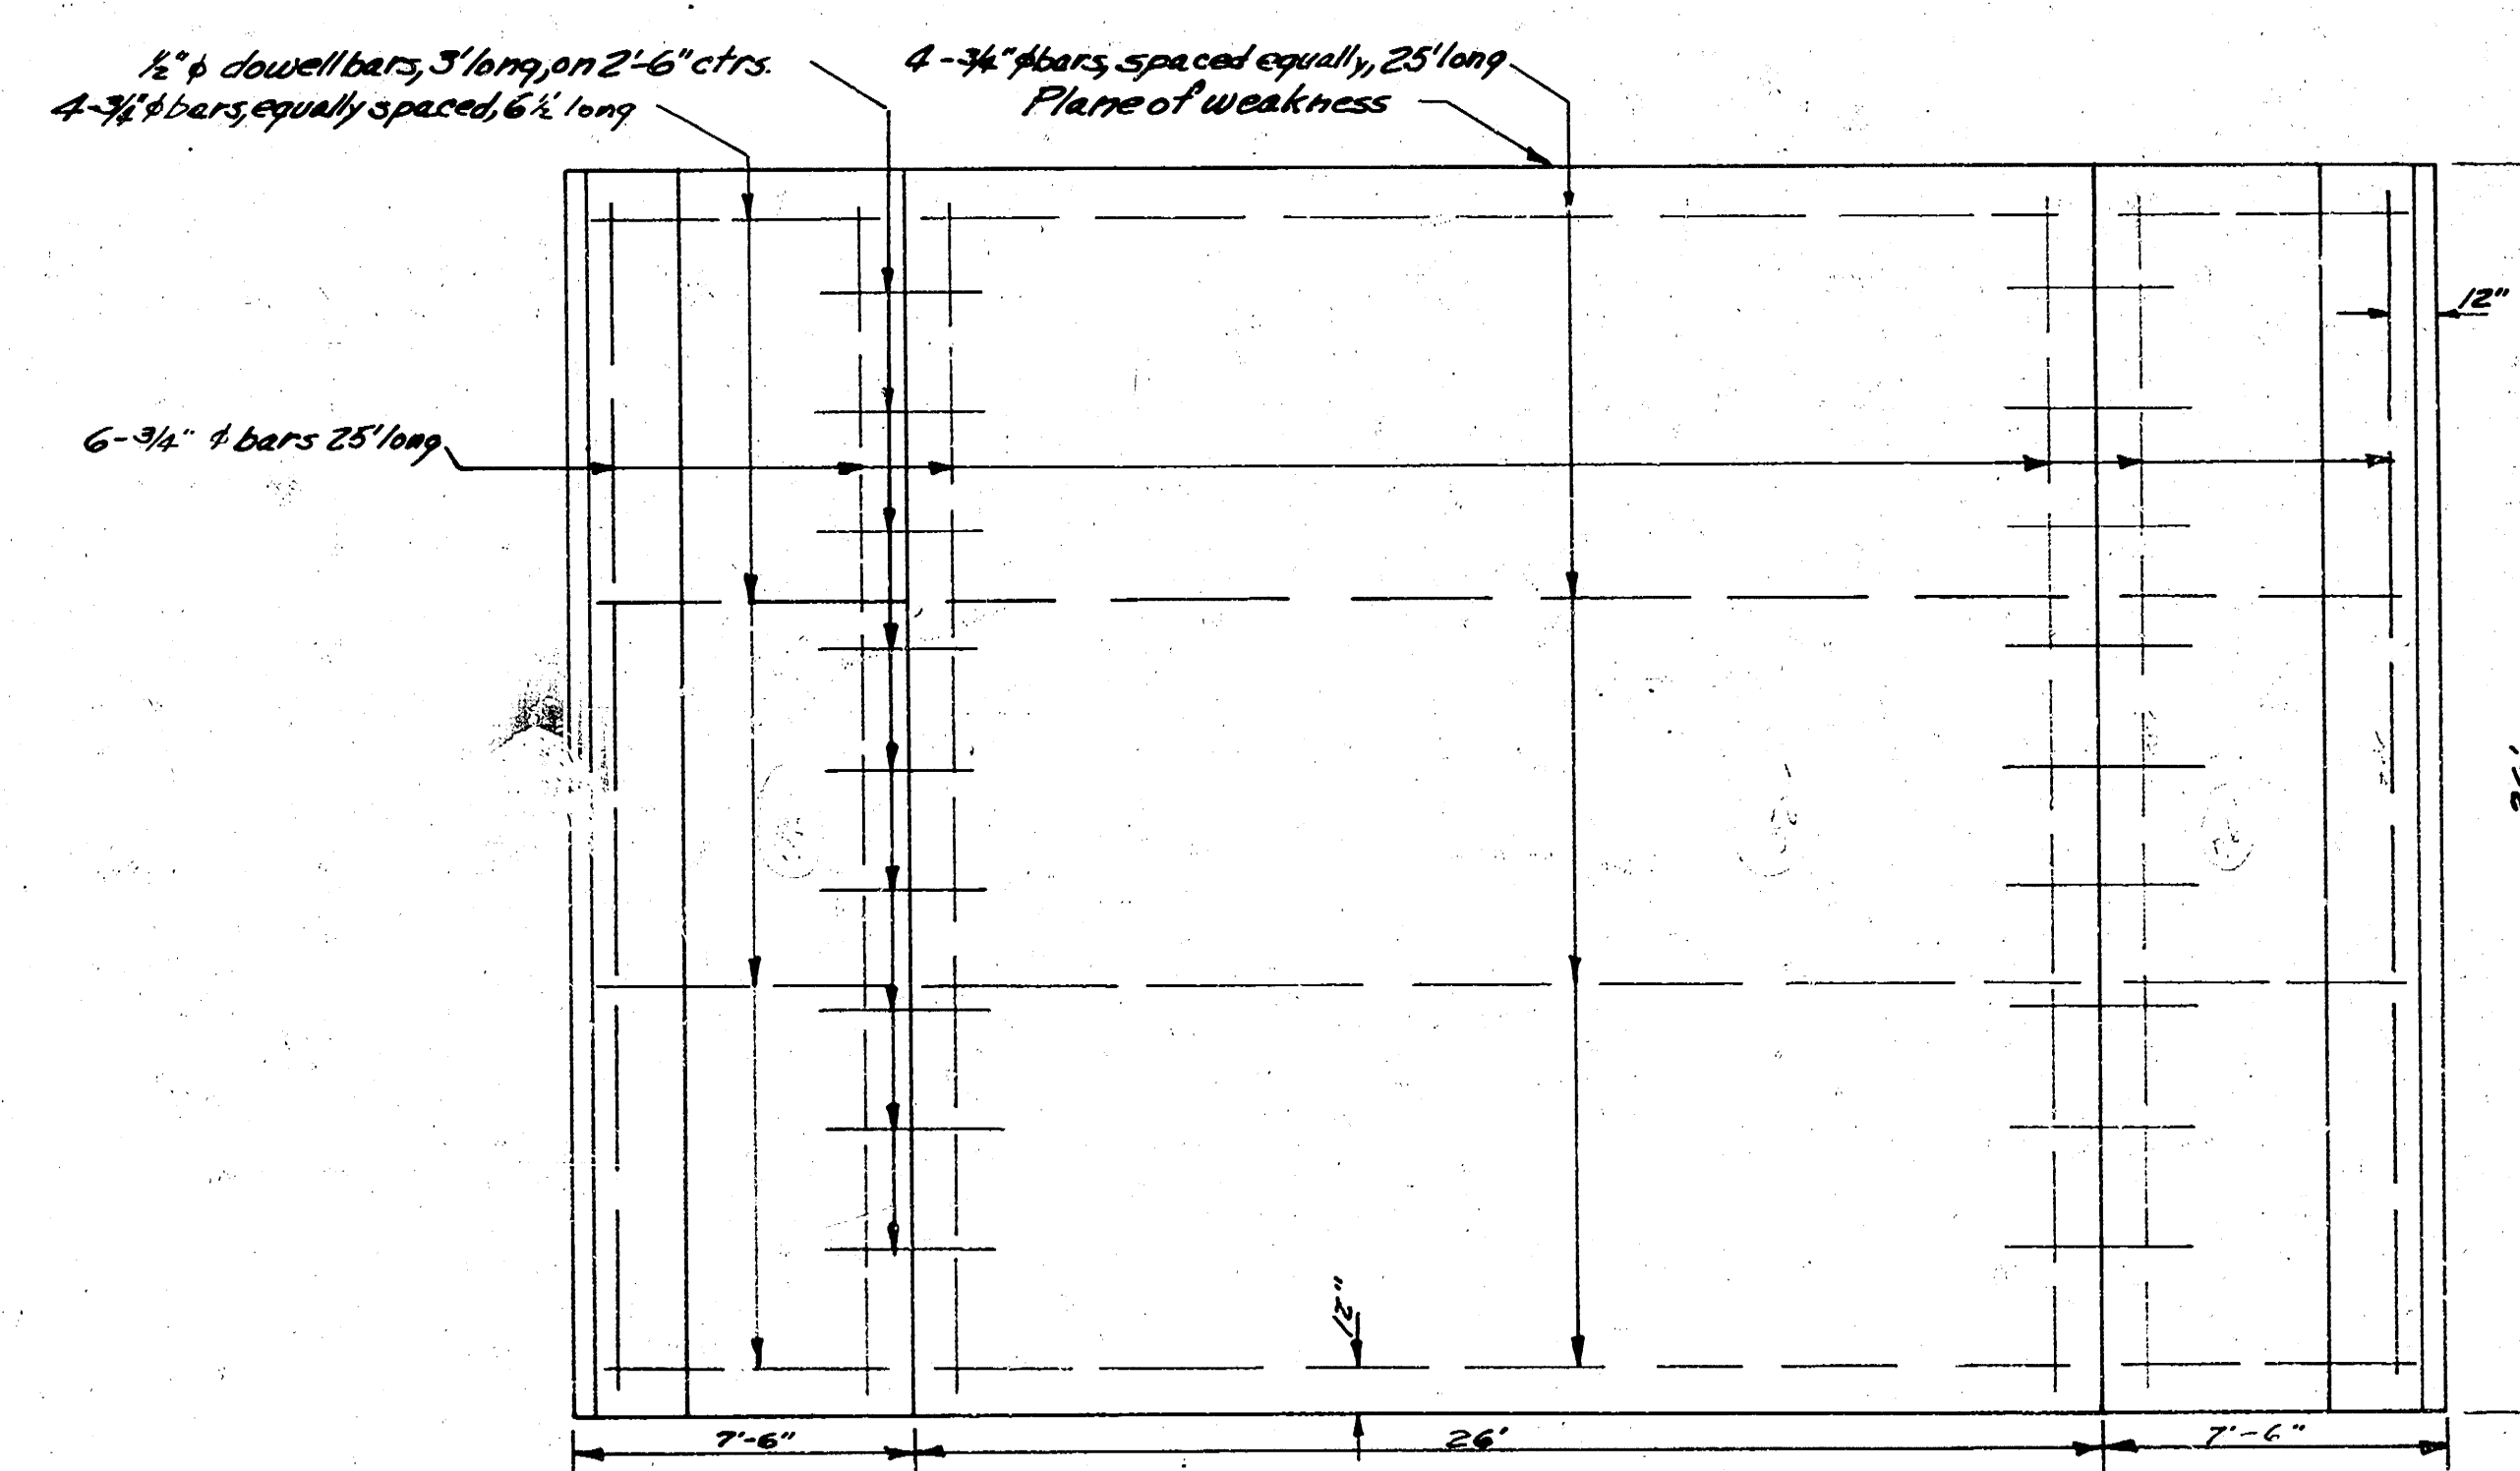



LINCOLN
E.L. GOVERNEUR TO E.L. ARMOUR WEST

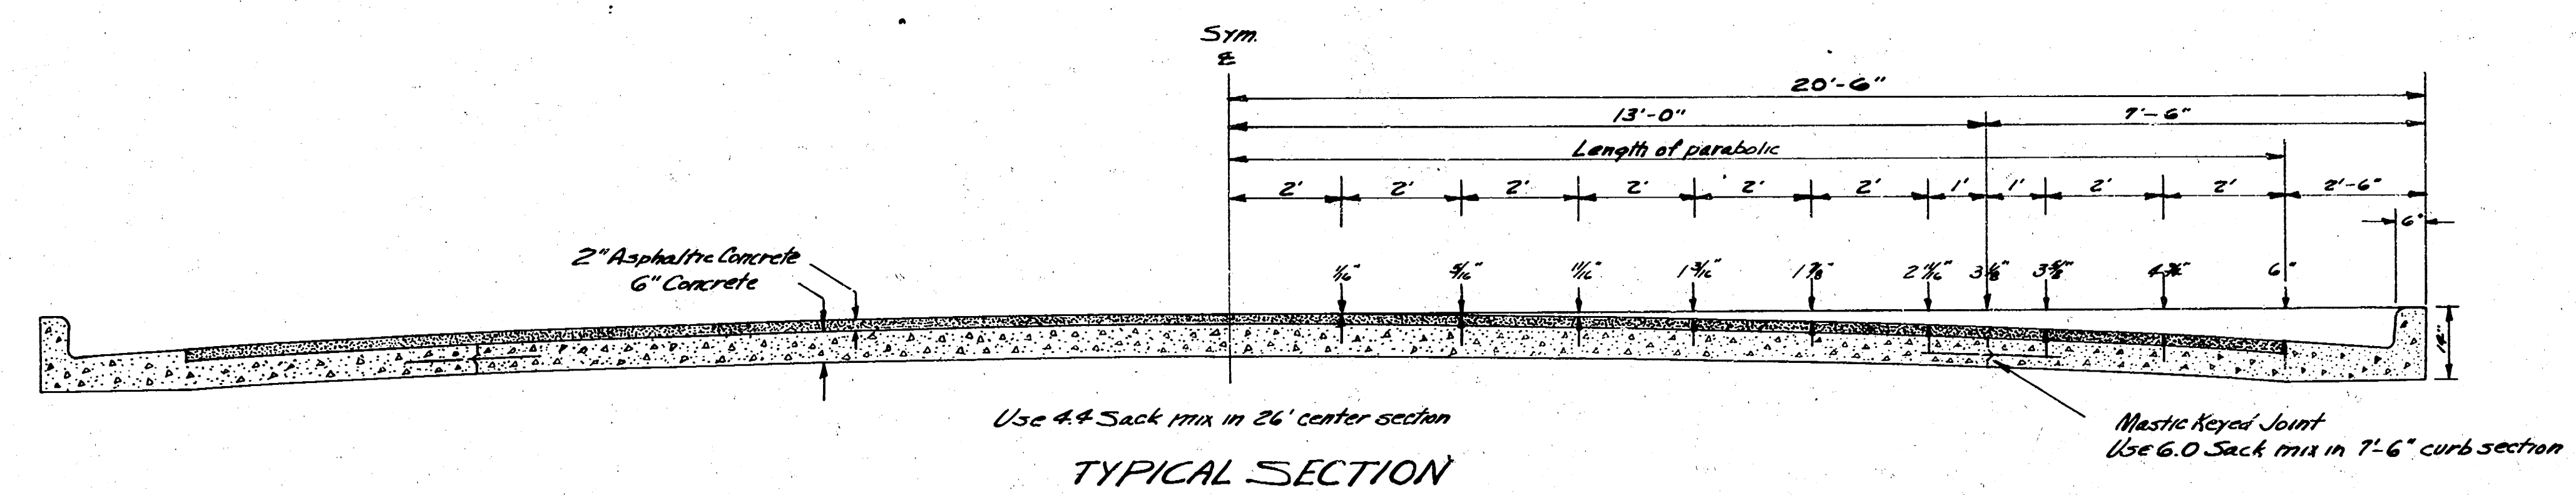

PLANE OF WEAKNESS DETAIL

Plane of weakness to be cut with a double edged groove in a straight line from curb to curb on 26' centers.

LINCOLN
E.L. GOVERNEUR - E.L. ARMOUR WEST

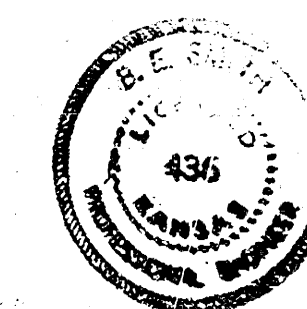


B.M. 158.32 Spike in P.P. S.W. Cor. Lincoln & Gouverneur

Stationing on E

ROAD

GOVERNEUR

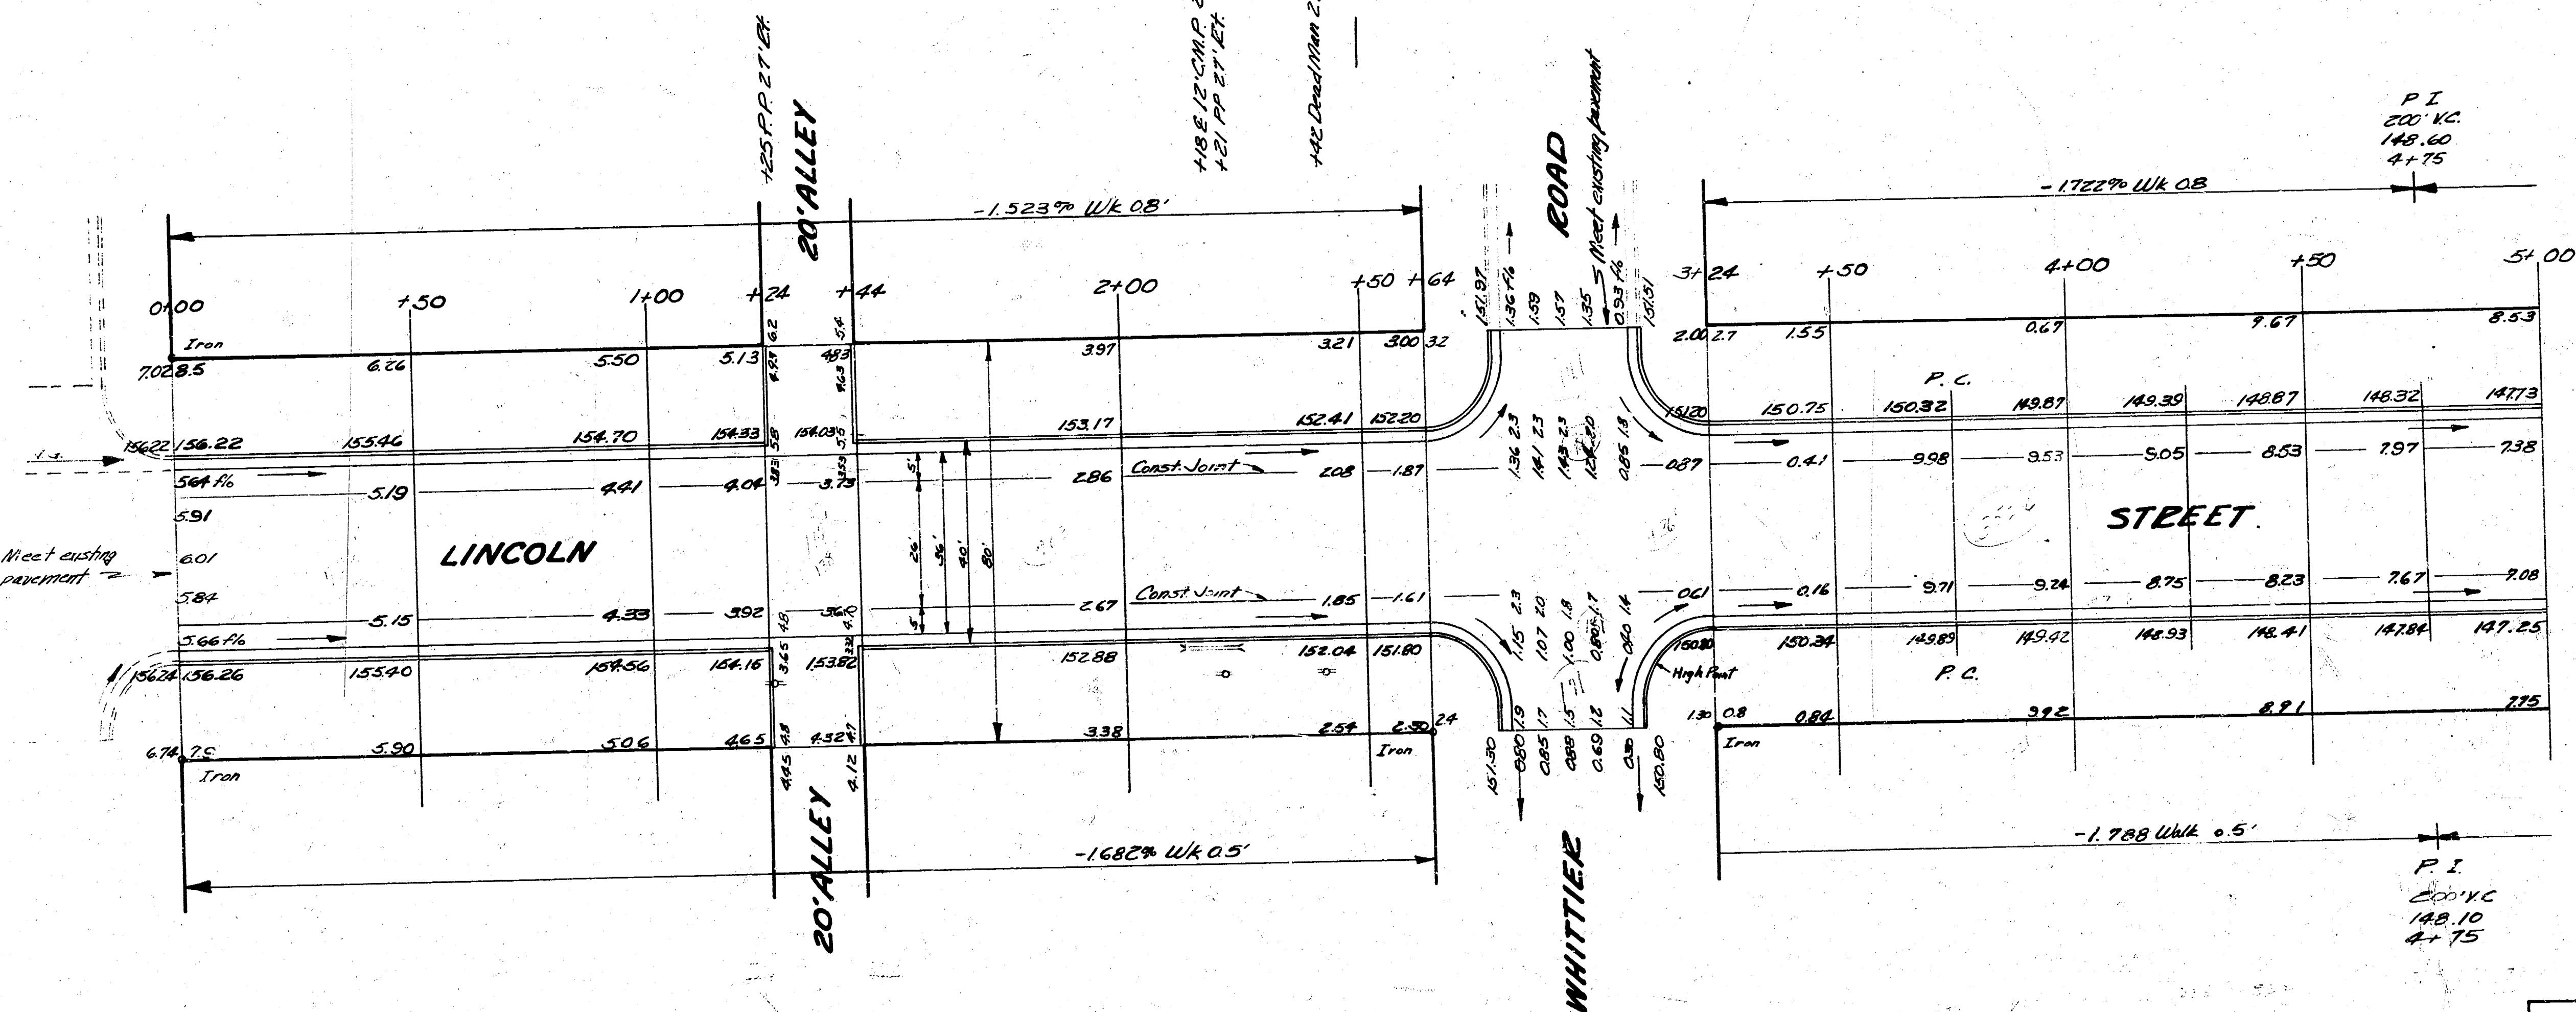

2/5

LINCOLN
 E.L. GOVERNEUR TO E.L. ARMOUR, W.
 26-2-30 A.C., WIDEN TO 40'
 CITY OF WICHITA
 B.E. SMITH CITY ENGINEER
 AUG. 1953 PROJ. C13-57 C13-58

