




STATE	PROJECT NO.	YEAR	SHEET NO.	TOTAL SHEETS
KANSAS	87 N-0359-01	2006	44	61

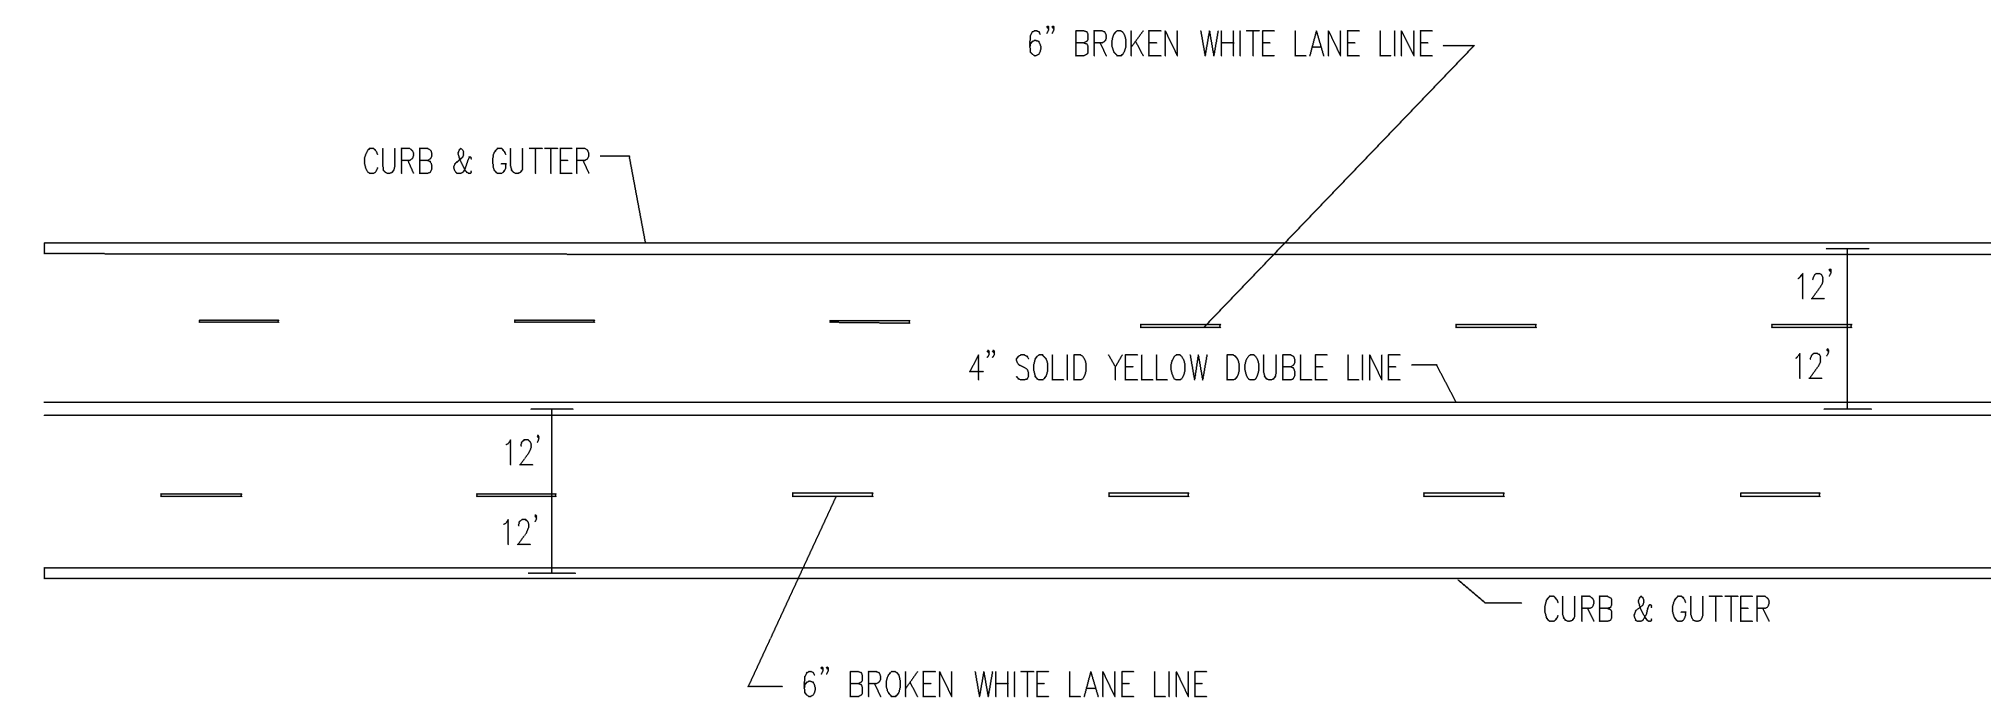

TYPICAL MARKINGS FOR FOUR LANE ROADWAY

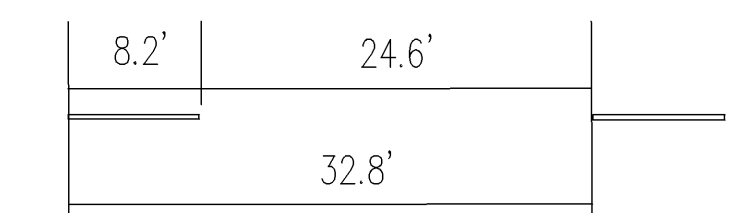

TYPICAL SPACING FOR BROKEN LINES UNLESS OTHERWISE NOTED ON PLANS

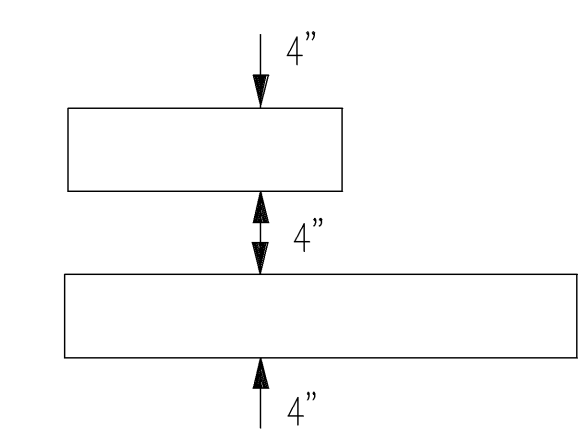

TYPICAL SPACING FOR NO PASSING LINES UNLESS OTHERWISE NOTED ON PLANS

NOTE: LONGITUDINAL PAVEMENT MARKING LINES SHALL BE OFFSET A MINIMUM OF 2" FROM LONGITUDINAL CONSTRUCTION JOINTS.

J:\2004PROJ\04559\DWG\TE308 SCALE

PROJECT NO. 87 N-0359-01		 Cook, Flatt & Strobel ENGINEERS, P.A.
TYPICAL PAVEMENT MARKING DETAILS		
DESIGNED	SCALE	SCALE
DETAILED	DATE	DATE
QUANTITIES	SHEET	SH. OF NO.

CITY OF WICHITA