



±

4+55.67

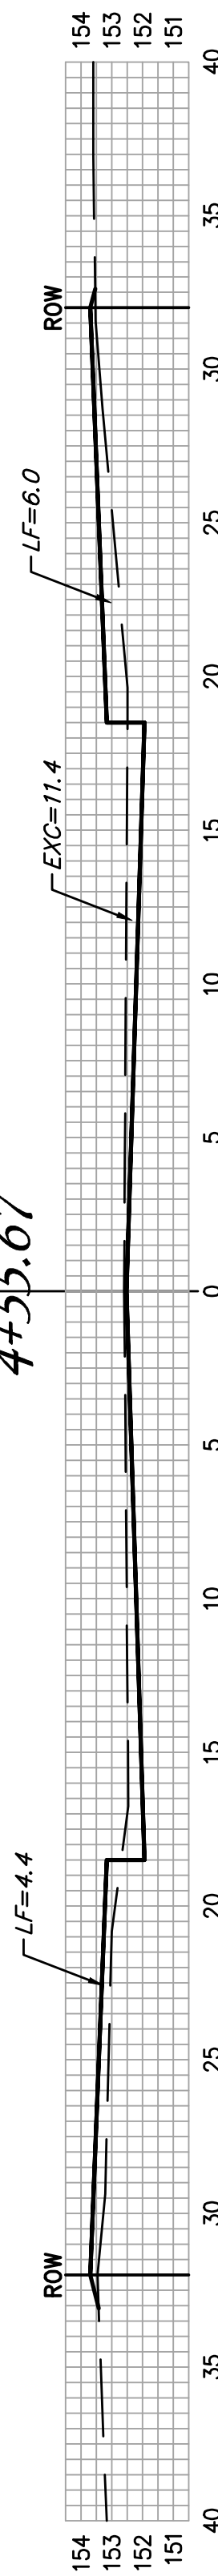


EXC = 23.1
 LF = 22.5
 CF = 0.0

4+00

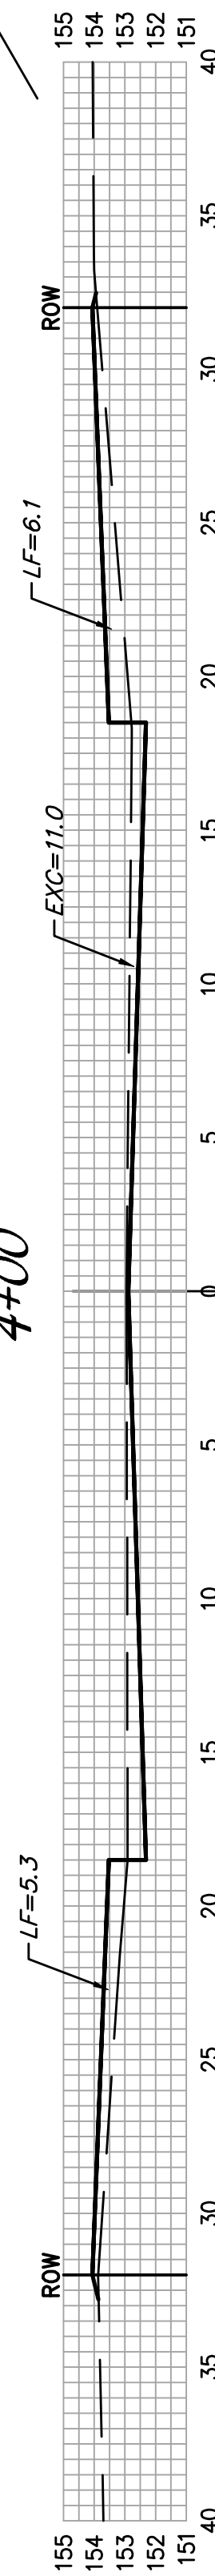


EXC = 19.2
 LF = 24.1
 CF = 0.0

3+50

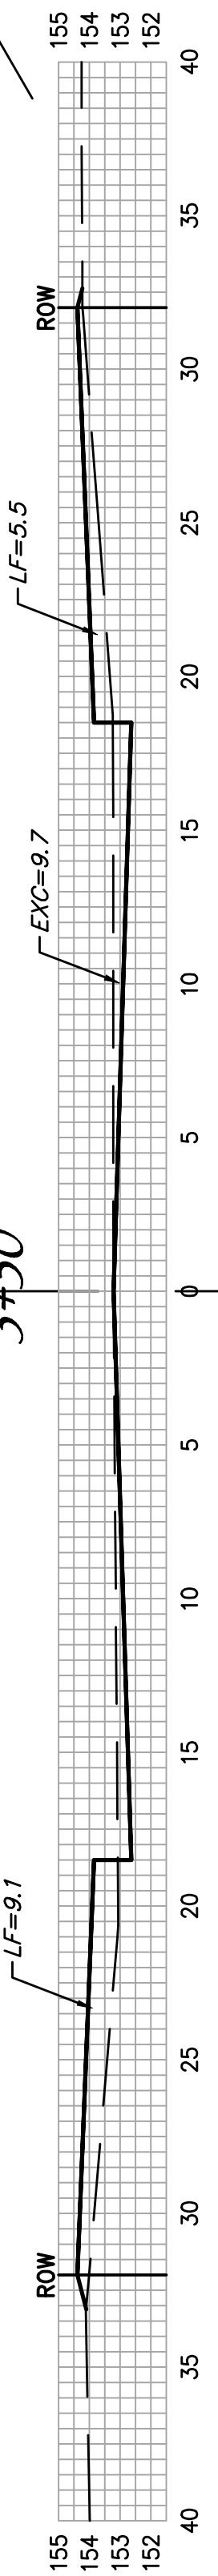


EXC = 14.2
 LF = 28.1
 CF = 0.8

3+00

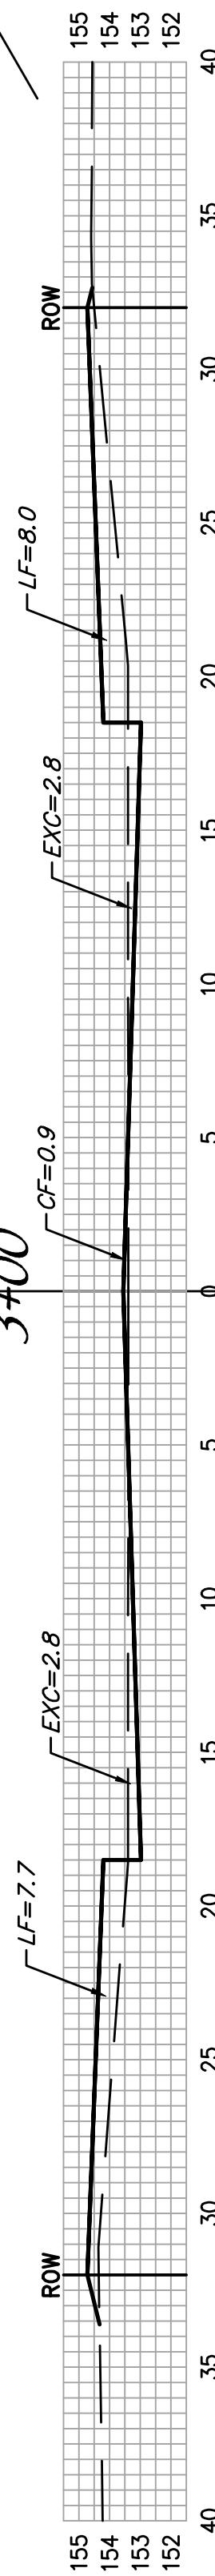


EXC = 18.4
 LF = 24.1
 CF = 0.8

2+50

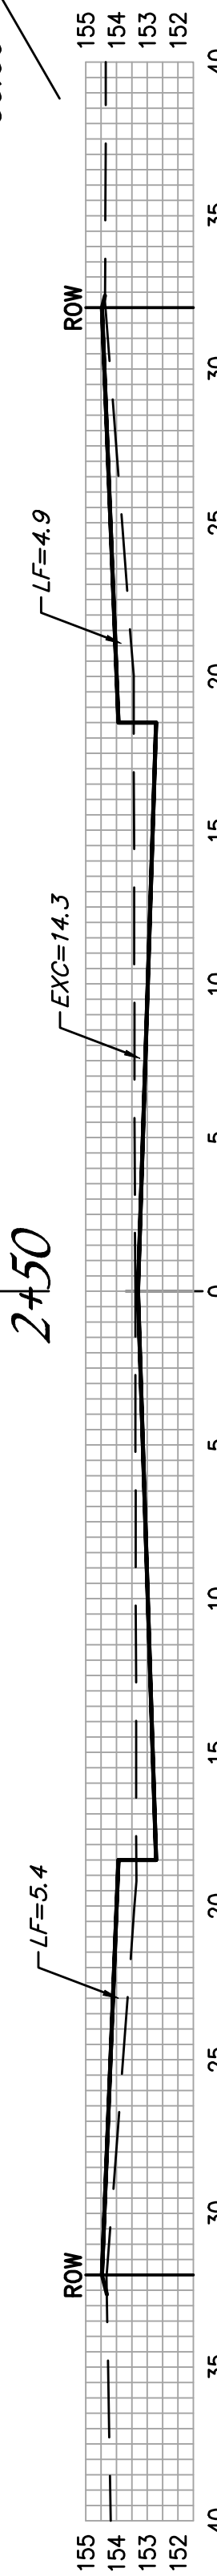


EXC = 28.5
 LF = 17.1
 CF = 0.0

2+00

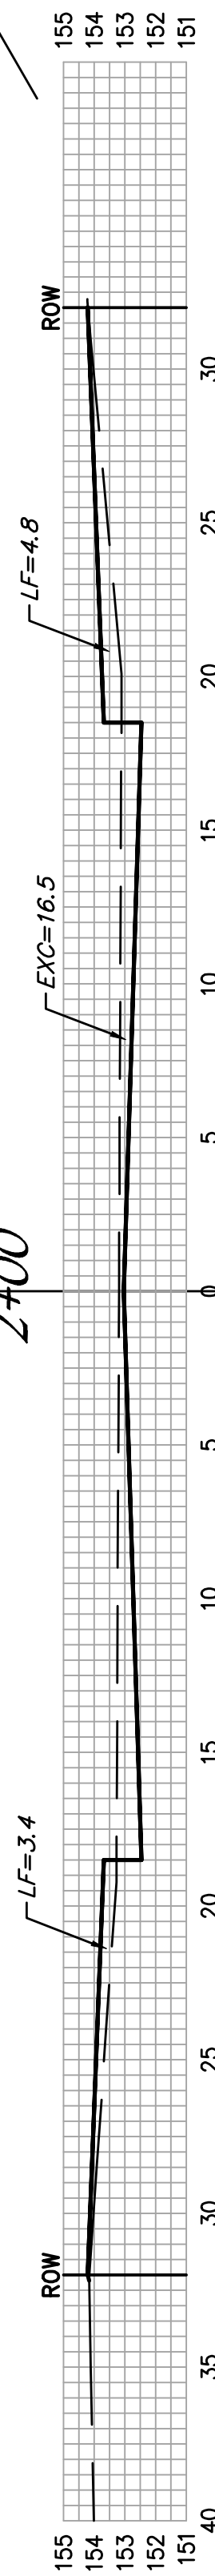


EXC = 31.5
 LF = 15.7
 CF = 0.0

1+50

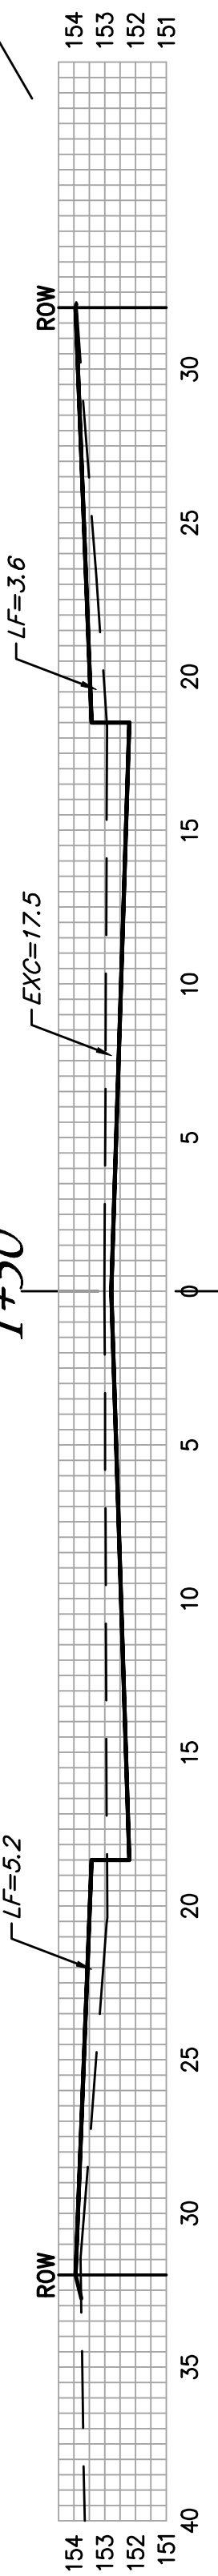


EXC = 32.5
 LF = 15.7
 CF = 0.0

1+00

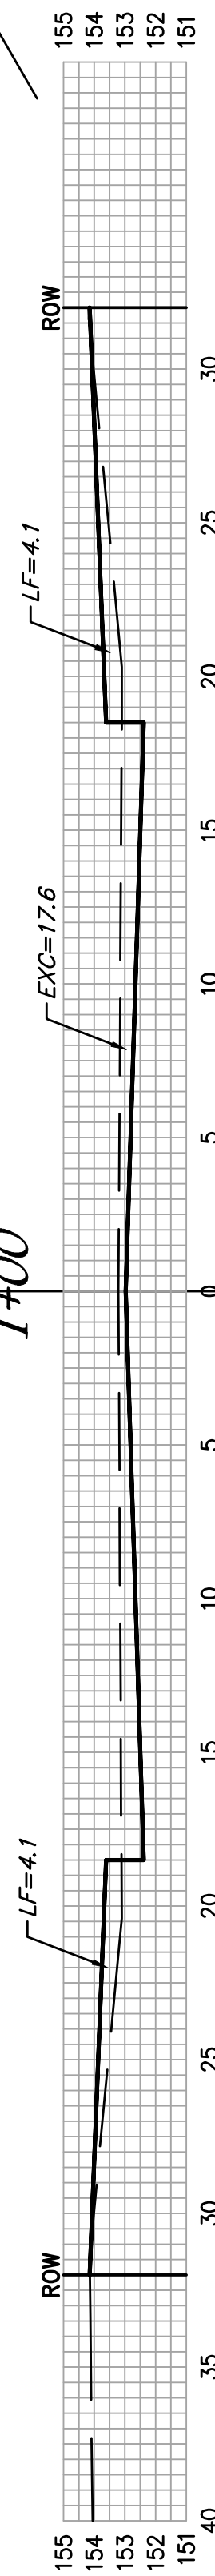


EXC = 33.1
 LF = 12.5
 CF = 0.0

0+50

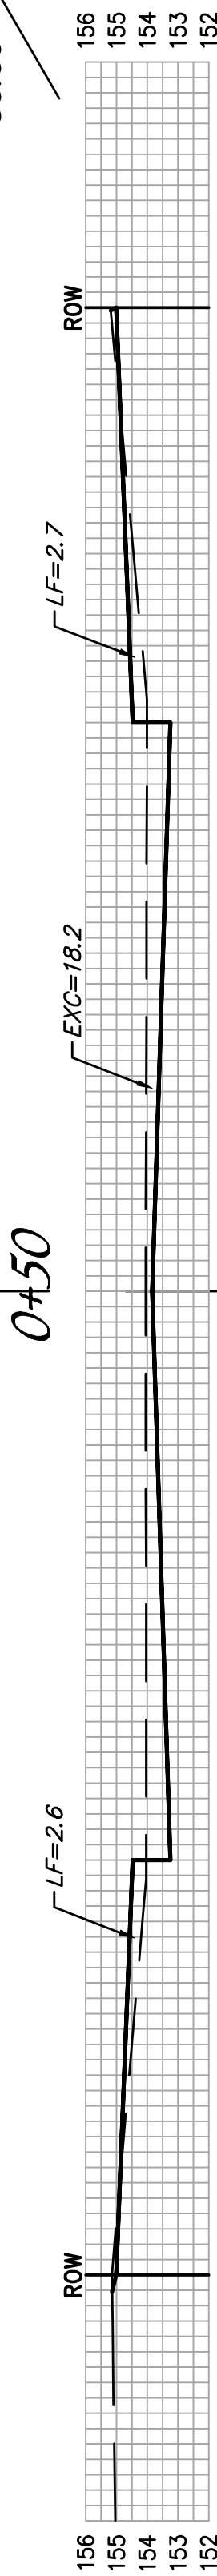

EXC = 9.0
 LF = 3.4
 CF = 0.0

0+34.61

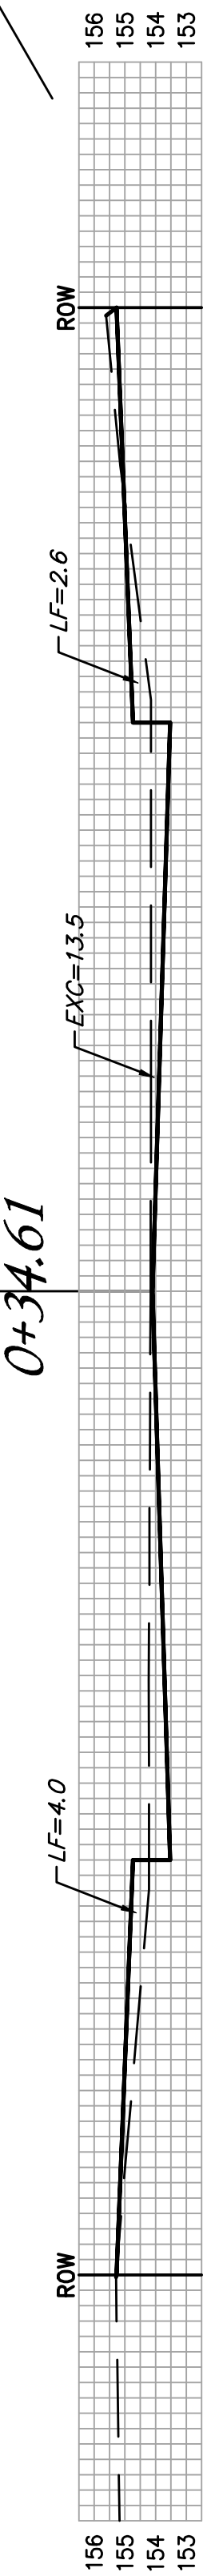

CONREY

±

SHEET TOTAL:
 EXCAVATION = 209.5 C.Y.
 LOOSE FILL = 163.2 C.Y.
 COMPACTED FILL = 1.6 C.Y.

