


J:\PROJECTS\2025\20251010206_PERFECTION_JACOBS\15TH AND CENTRAL\00_220206 CAD\SHOTS\05 CIVIL\GRD\2ND ADDITION\202006_C-504-G01_2ND.DWG
PLOTTED: Friday, June 19, 2026 @ 10:13 AM

GENERAL PAVING NOTES

1. ALL FUTURE ASPHALT PAVEMENT WILL BE 5" THICK



PHASE 1 - STORM WATER DRAINAGE #549 TO SERVE
COURTYARDS AT JACOBS FARM
SECOND ADDITION
WICHITA, KS

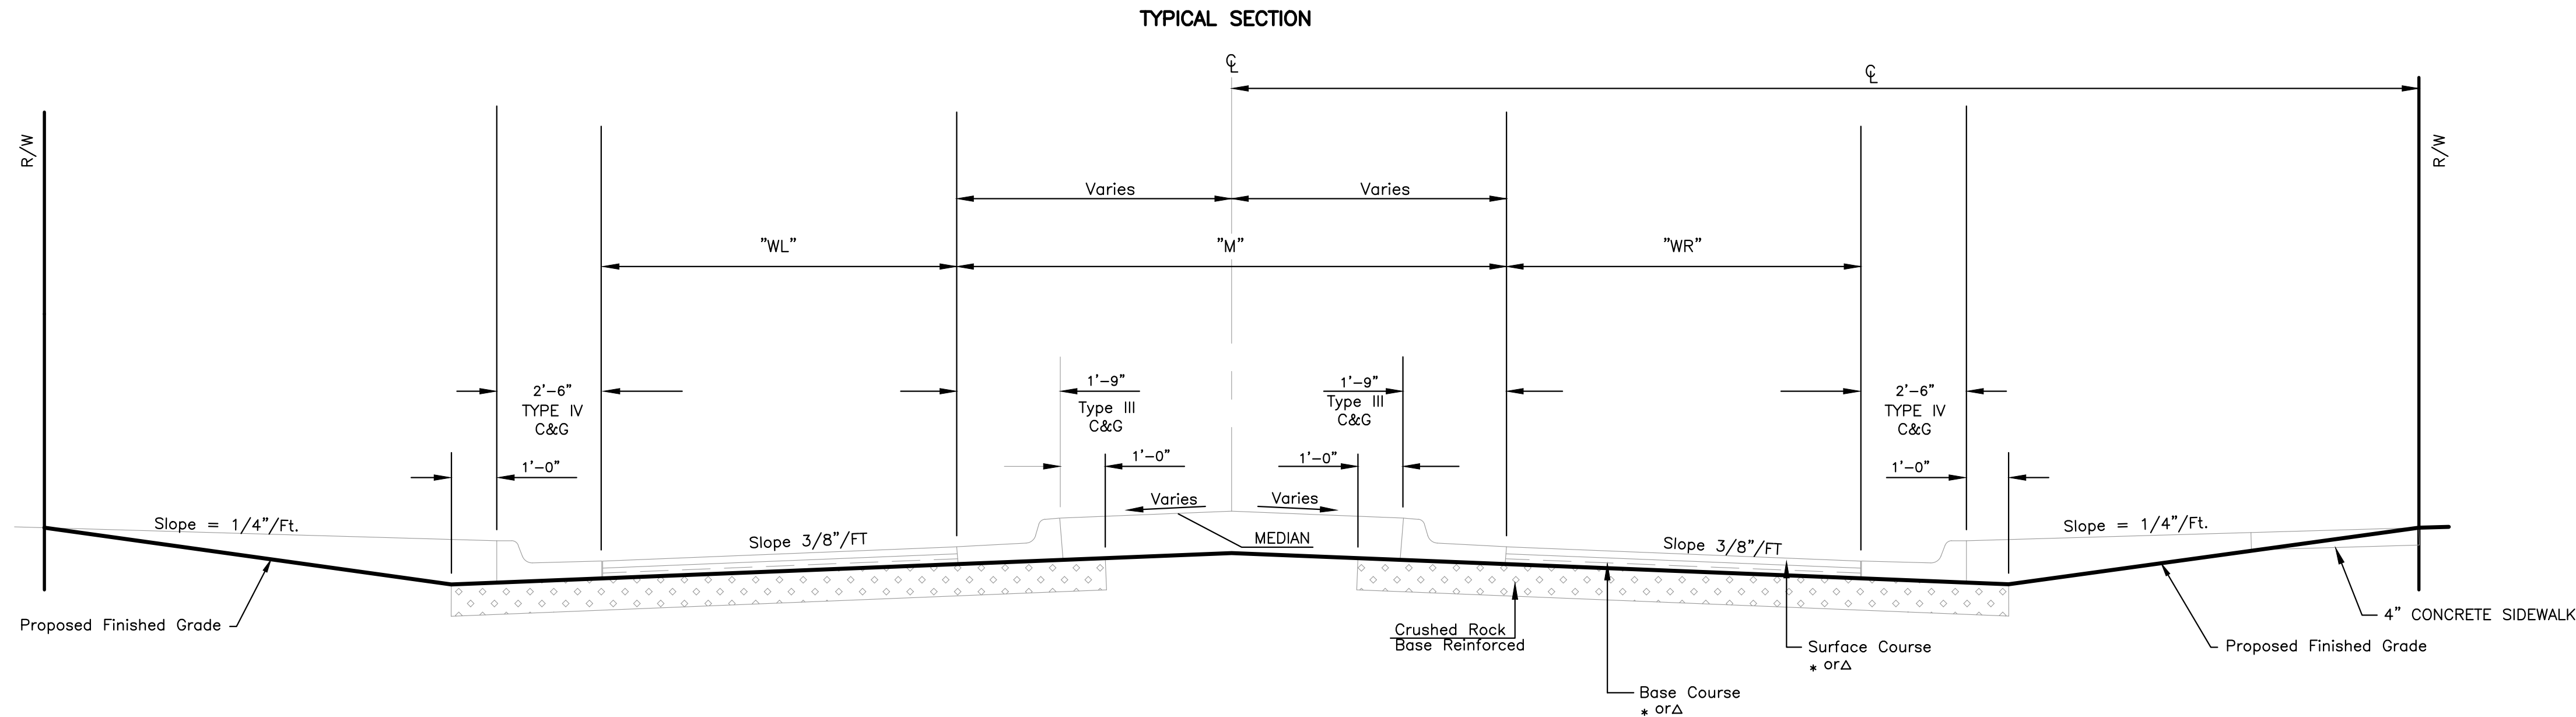

1 TYPICAL FUTURE ROAD SECTION DETAIL
NTS

ASPHALT PAVING
DETAIL

PROJECT NO.
458-2025-085619

SCALE
NTS

DRAWN	DESIGNED	CHECKED
HHK	DFL	SPE

0	ISSUED FOR CONSTRUCTION	06/19/2026
NO.	REVISION	DATE

SHEET NO.
C-504-G01
36 OF 59

©2026 MKEC ENGINEERING, INC. ALL RIGHTS RESERVED. WWW.MKEC.COM. THESE DRAWINGS AND THEIR CONTENTS, INCLUDING, BUT NOT LIMITED TO, ALL CONCEPTS, DESIGNS, & IDEAS ARE THE EXCLUSIVE PROPERTY OF MKEC ENGINEERING, INC. (MKEC), AND MAY NOT BE USED OR REPRODUCED IN ANY WAY WITHOUT THE EXPRESS CONSENT OF MKEC.