

J:\PROJECTS\2025\20251010206_PERFECTION_JACOBS_15TH AND CENTRAL\00_220206 CAD\SHOTS\05 CIVIL\GRD\2ND ADDITION\20206_C-555-G01_2ND.DWG

©2026 IMEC ENGINEERING, INC. ALL RIGHTS RESERVED. WWW.IMEC.COM. THESE DRAWINGS AND THEIR CONTENTS, INCLUDING, BUT NOT LIMITED TO, ALL CONCEPTS, DESIGNS, & IDEAS ARE THE EXCLUSIVE PROPERTY OF IMEC ENGINEERING, INC. (IMEC), AND MAY NOT BE USED OR REPRODUCED IN ANY WAY WITHOUT THE EXPRESS CONSENT OF IMEC.



PHASE 1 - STORM WATER DRAINAGE #549 TO SERVE
COURTYARDS AT JACOBS FARM
SECOND ADDITION
WICHITA, KS

RCB DETAILS
(2 OF 2)

PROJECT NO.
458-2025-085619


SCALE
AS SHOWN

DRAWN DESIGNED CHECKED
HHK DFL SPE


0 ISSUED FOR CONSTRUCTION 06/19/2026

NO. REVISION DATE


SHEET NO.
C-555-G01
41 OF 59

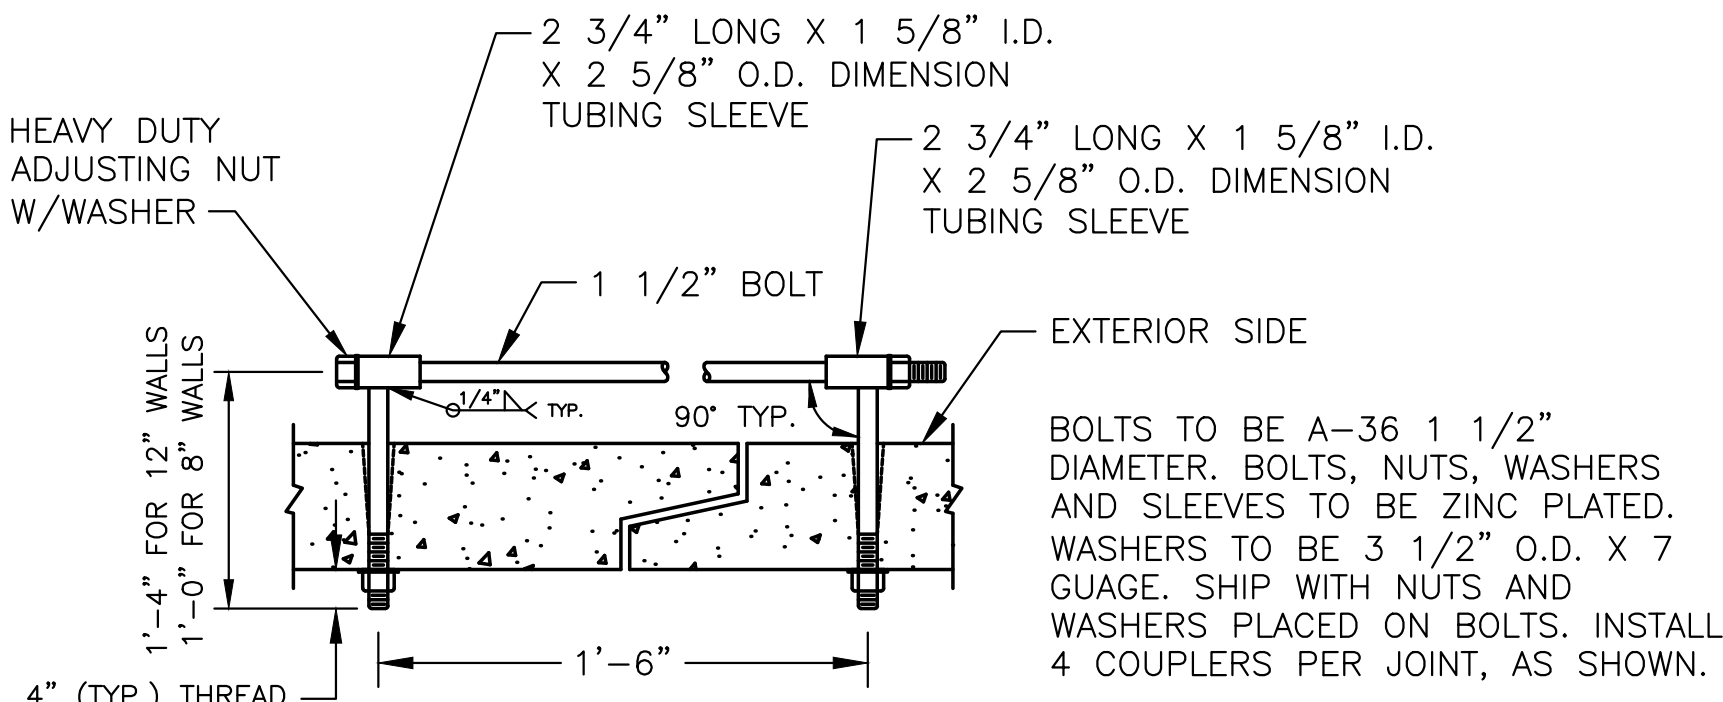


1 **HEAVY DUTY (H.D.) COUPLER**
NTS

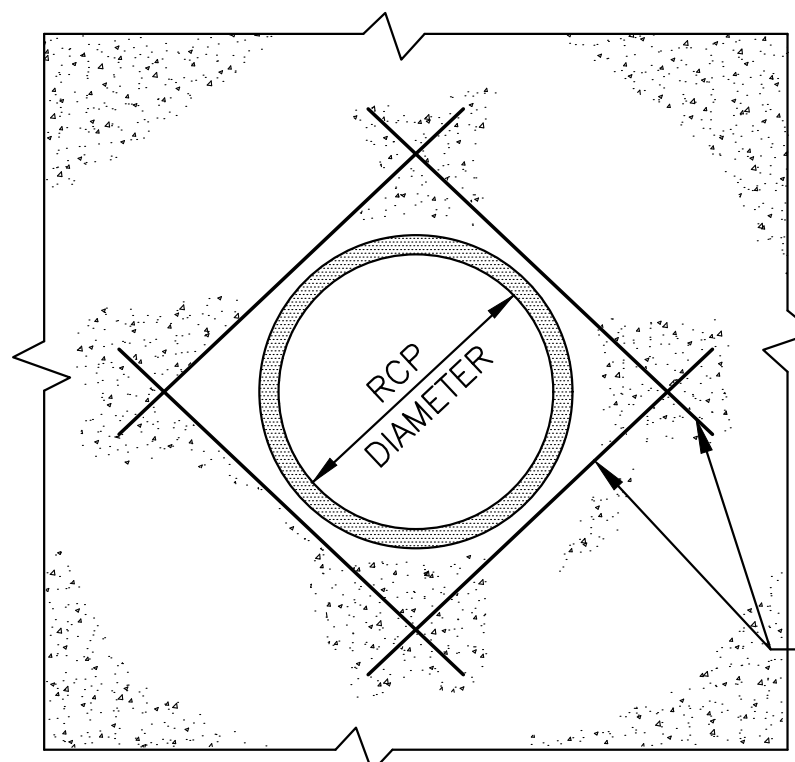


2 **TYPICAL REINFORCING AT PIPE**
NTS

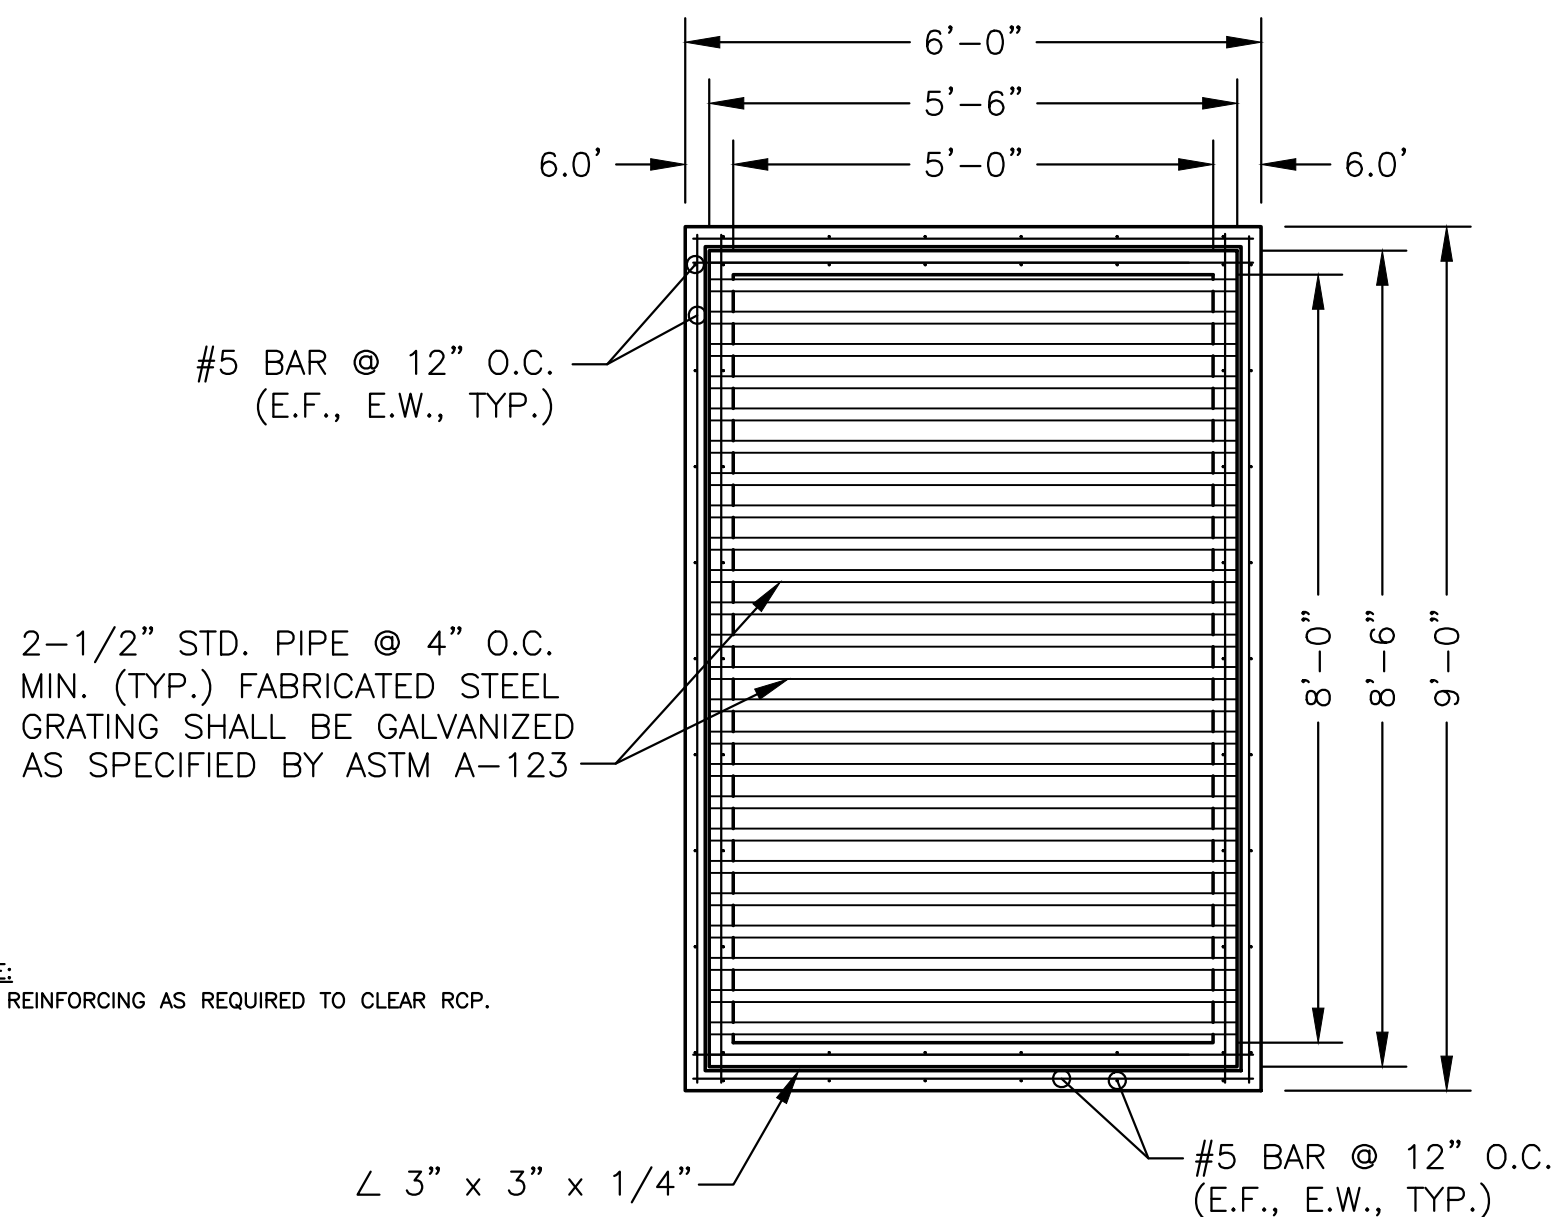

3 **REINFORCED CONCRETE AREA INLET - PLAN**
1/2" = 1'-0"
SEE SWS LINE 1 AT STA. 11+08.3

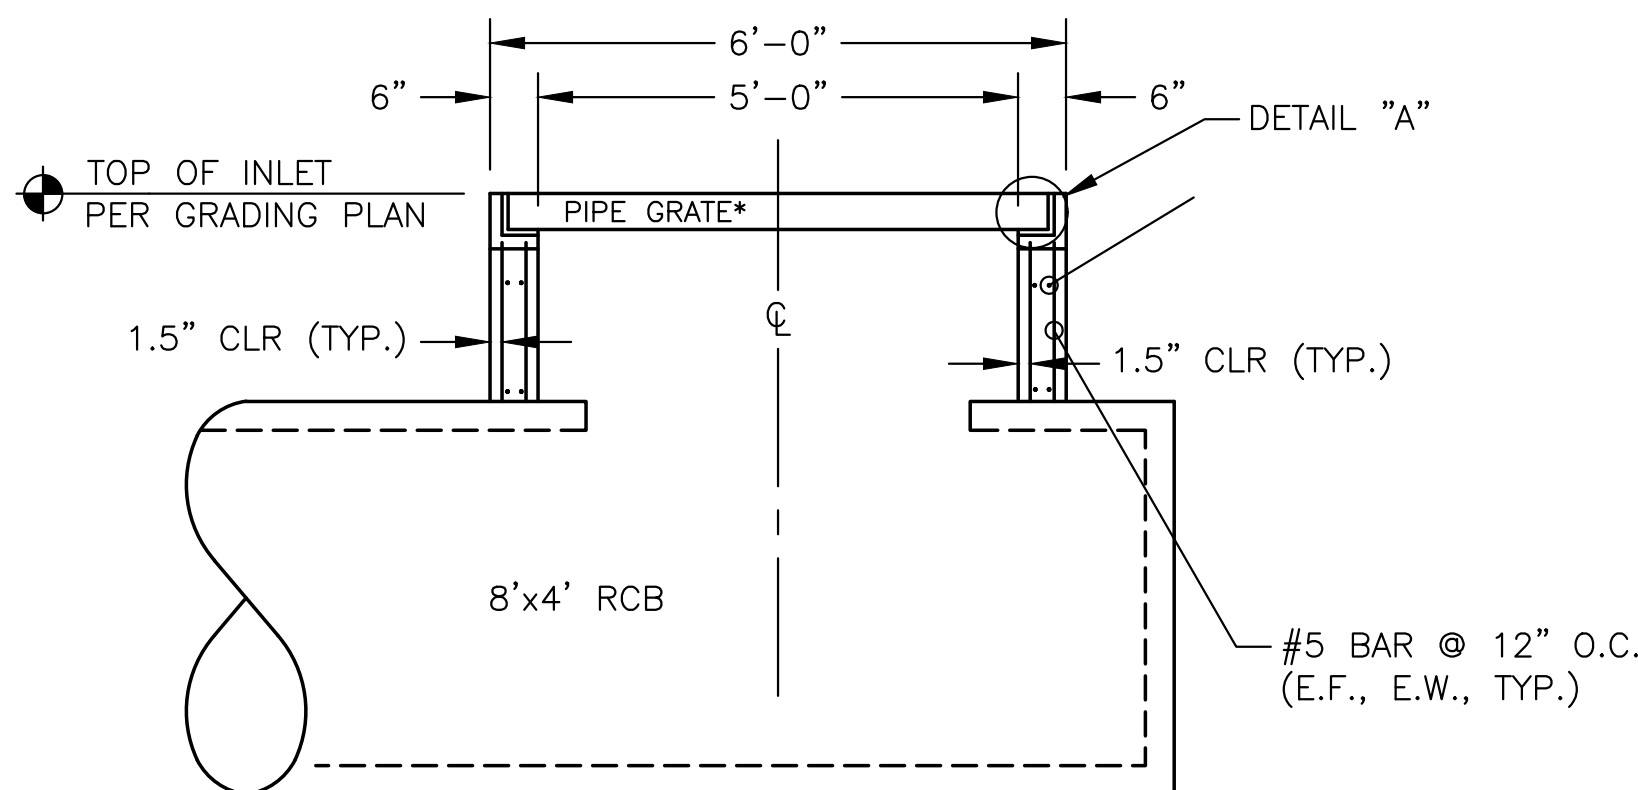

4 **REINFORCED CONCRETE AREA INLET - ELEVATION**
1/2" = 1'-0"

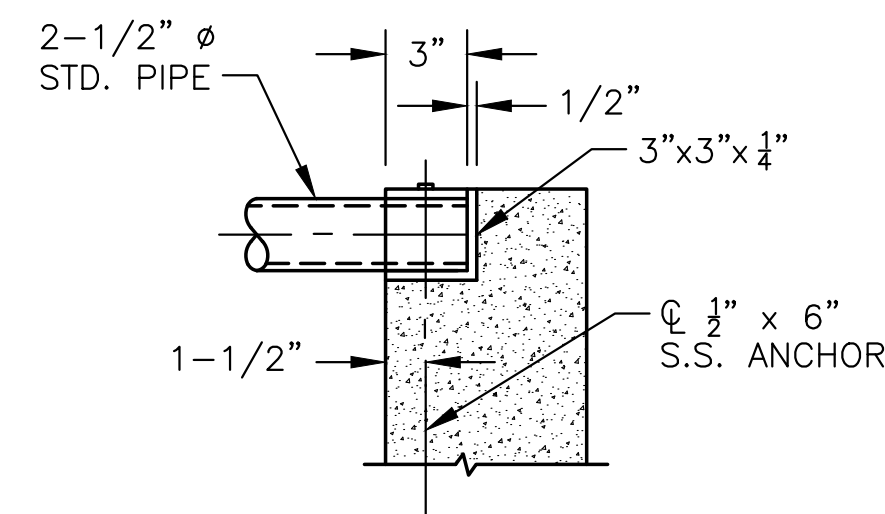

DETAIL "A"
1/2" = 1'-0"