


PLOTTED: Friday, June 19, 2025 @ 12:21PM

J:\PROJECTS\2025\20250610\2025_0610\PERFECTION_JACOBS_135TH AND CENTRAL\00_220248 CAD\SH1505 CIVIL\GRD2ND ADDITION\PH2\202506_C-502-G02_2ND.DWG

GENERAL PAVING NOTES

1. ALL FUTURE ASPHALT PAVEMENT WILL BE 5" THICK

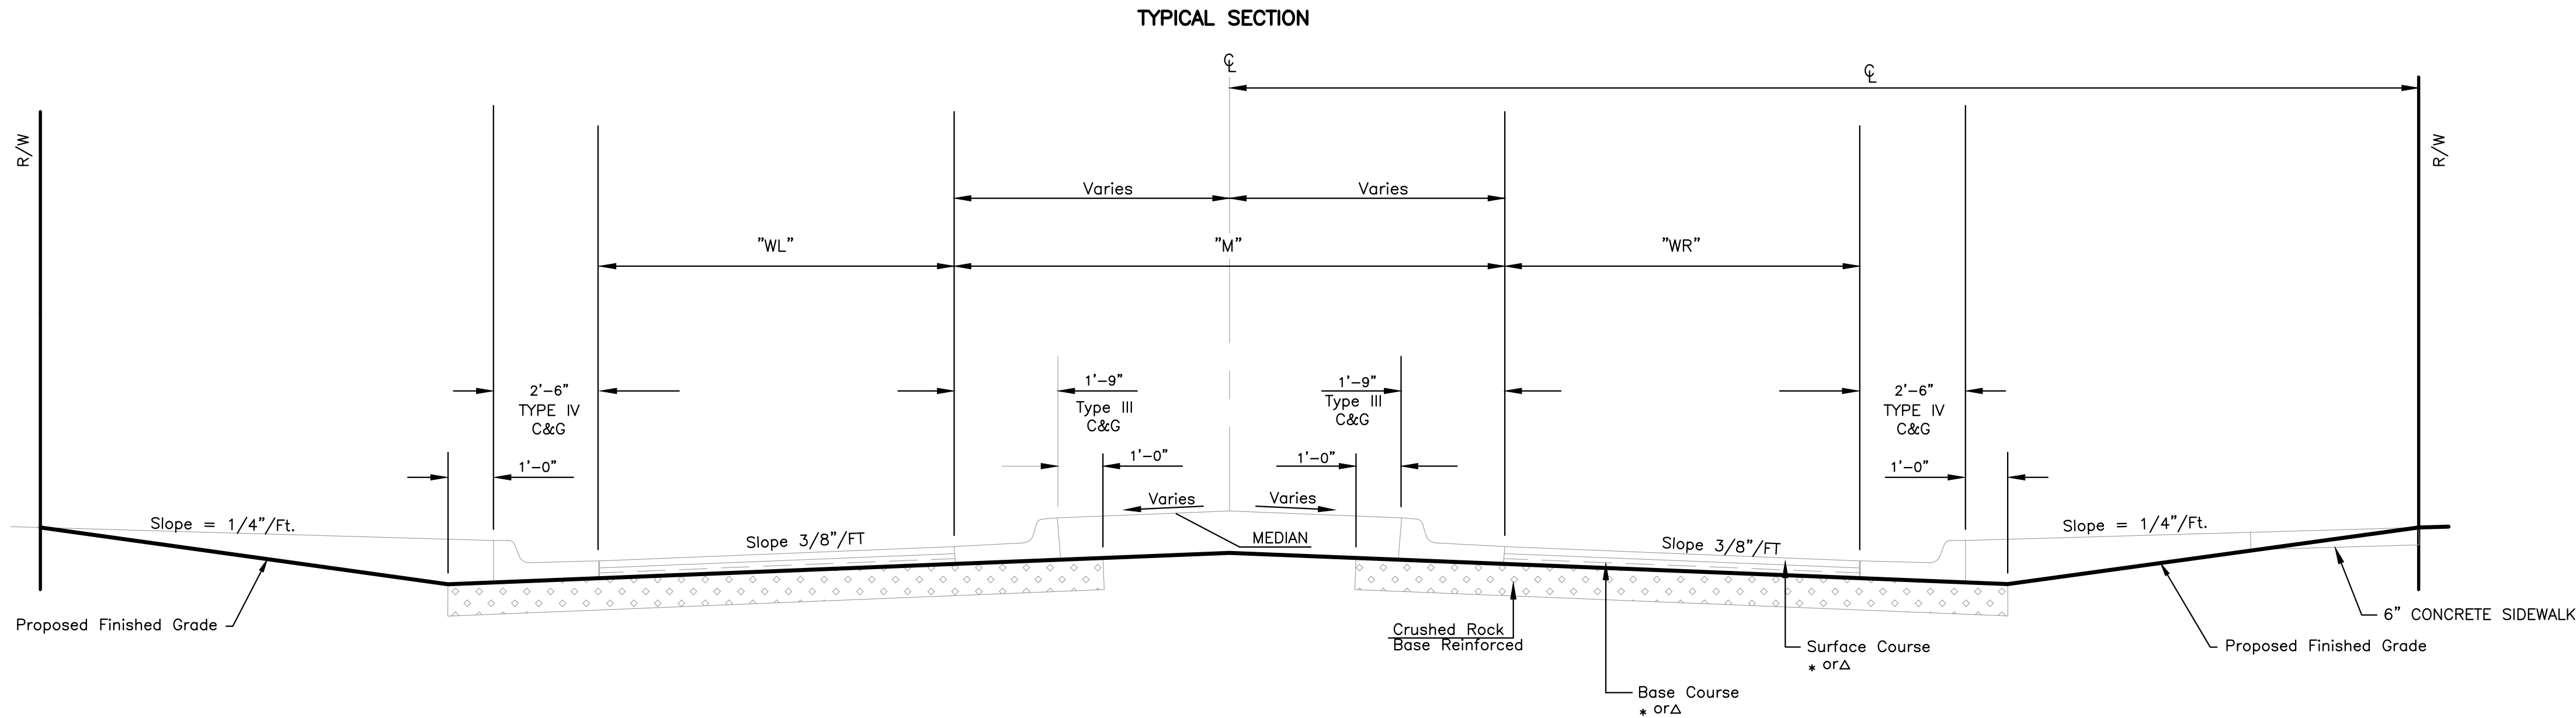

1 TYPICAL FUTURE ROAD SECTION DETAIL
NTS



PHASE 2 - STORM WATER DRAINAGE #550 TO SERVE
COURTYARDS AT JACOBS FARM
SECOND ADDITION
WICHITA, KANSAS

ASPHALT PAVING
DETAIL

PROJECT NO.
458-2025-085620

SCALE
NTS

DRAWN	DESIGNED	CHECKED
HHK	DFL	SPE

0	ISSUED FOR CONSTRUCTION	06/19/2026
NO.	REVISION	DATE

SHEET NO.
C-502-G02
09 OF 19

©2026 MKEC ENGINEERING, INC. ALL RIGHTS RESERVED WWW.MKEC.COM THESE DRAWINGS AND THEIR CONTENTS, INCLUDING, BUT NOT LIMITED TO, ALL CONCEPTS, DESIGNS, & IDEAS ARE THE EXCLUSIVE PROPERTY OF MKEC ENGINEERING, INC. (MKEC), AND MAY NOT BE USED OR REPRODUCED IN ANY WAY WITHOUT THE EXPRESS CONSENT OF MKEC.