



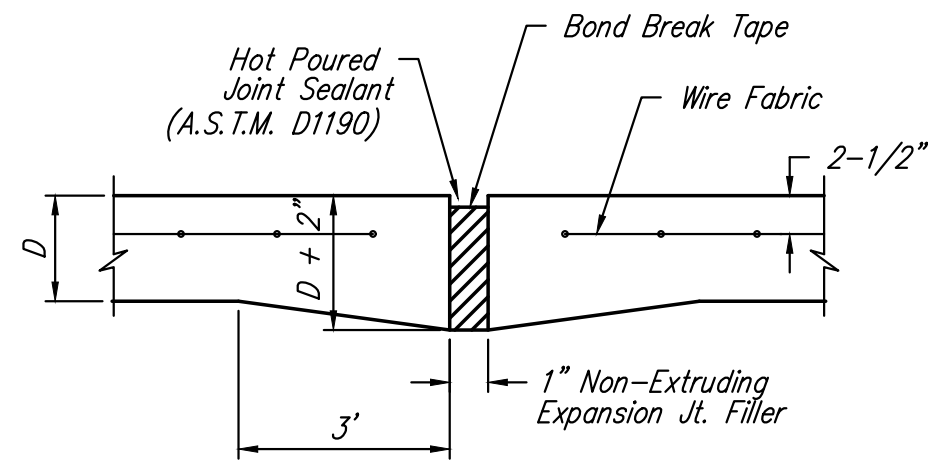


EXPANSION JOINT


NOTE: Extra Thickness to be Subsidiary to Price of Square Yards Pavement

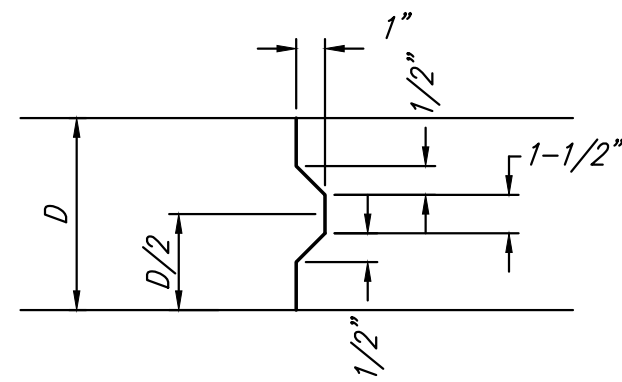


KEYWAY DETAIL

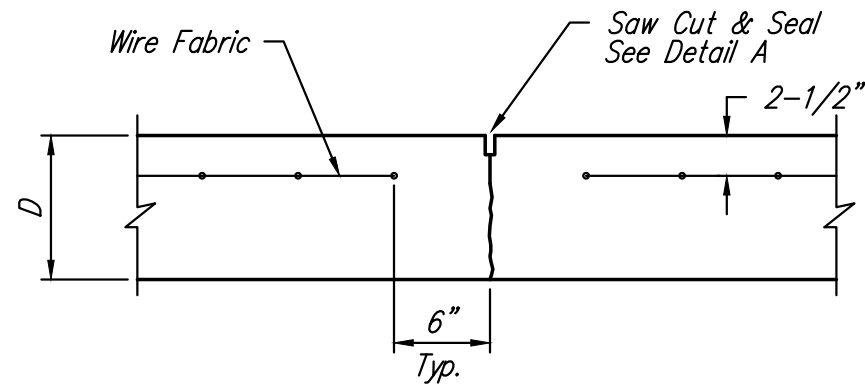


CONTRACTION JOINT DETAIL (C.J.)

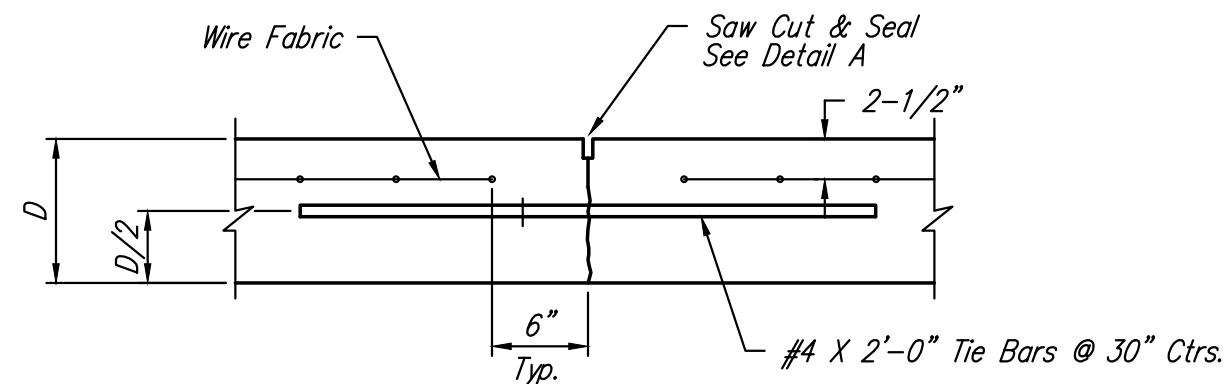


LONGITUDINAL JOINT DETAIL (L.J.)

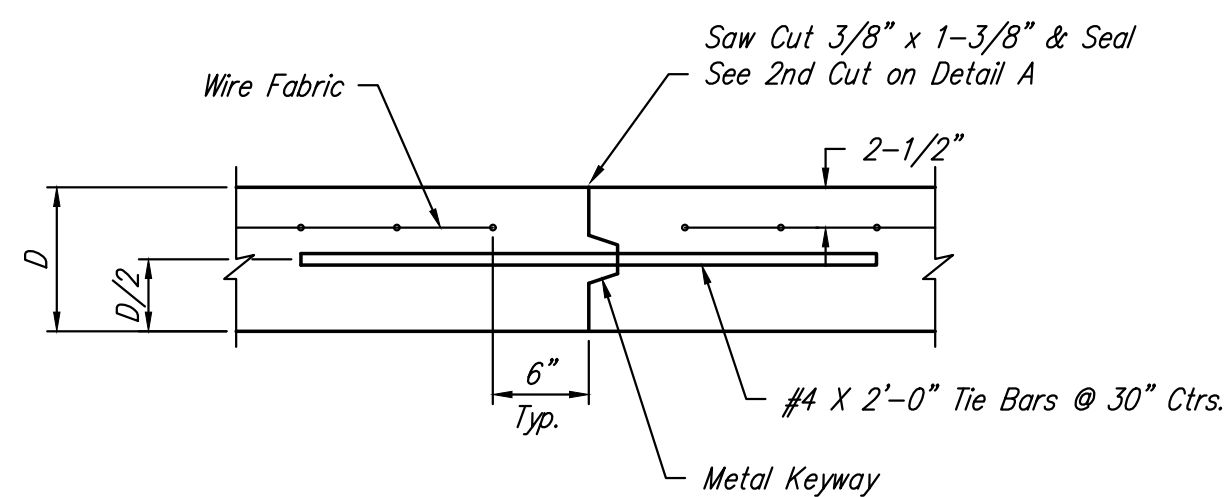


OPTIONAL LONGITUDINAL JOINT DETAIL (L.J.)

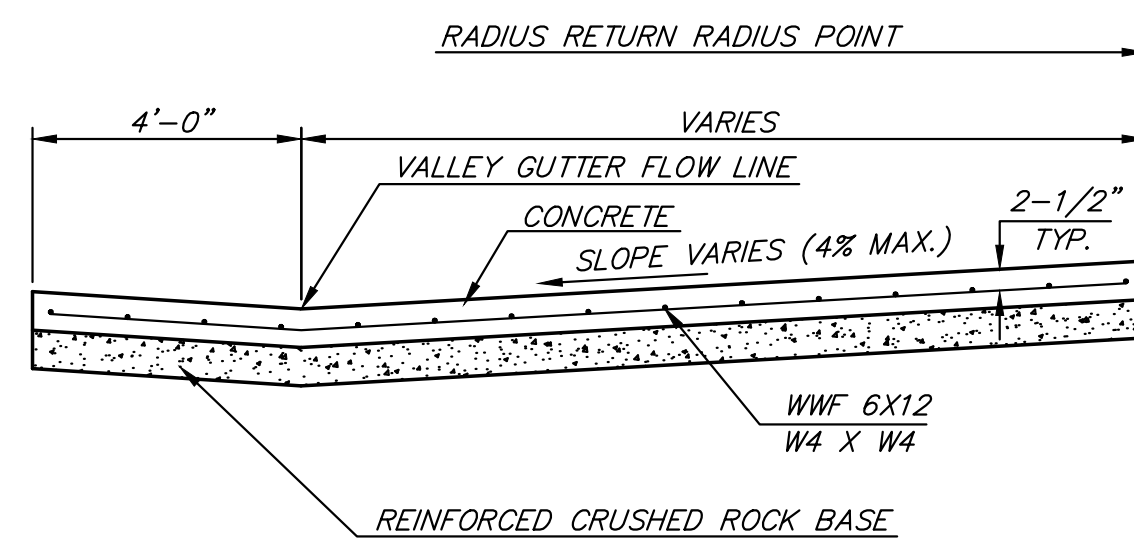


SECTION A-A

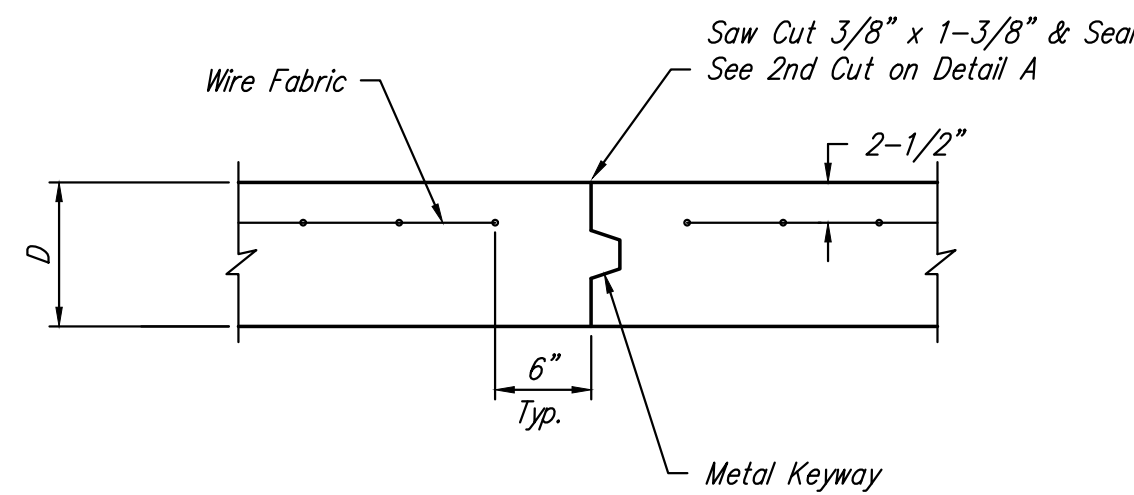


OPTIONAL CONTRACTION JOINT

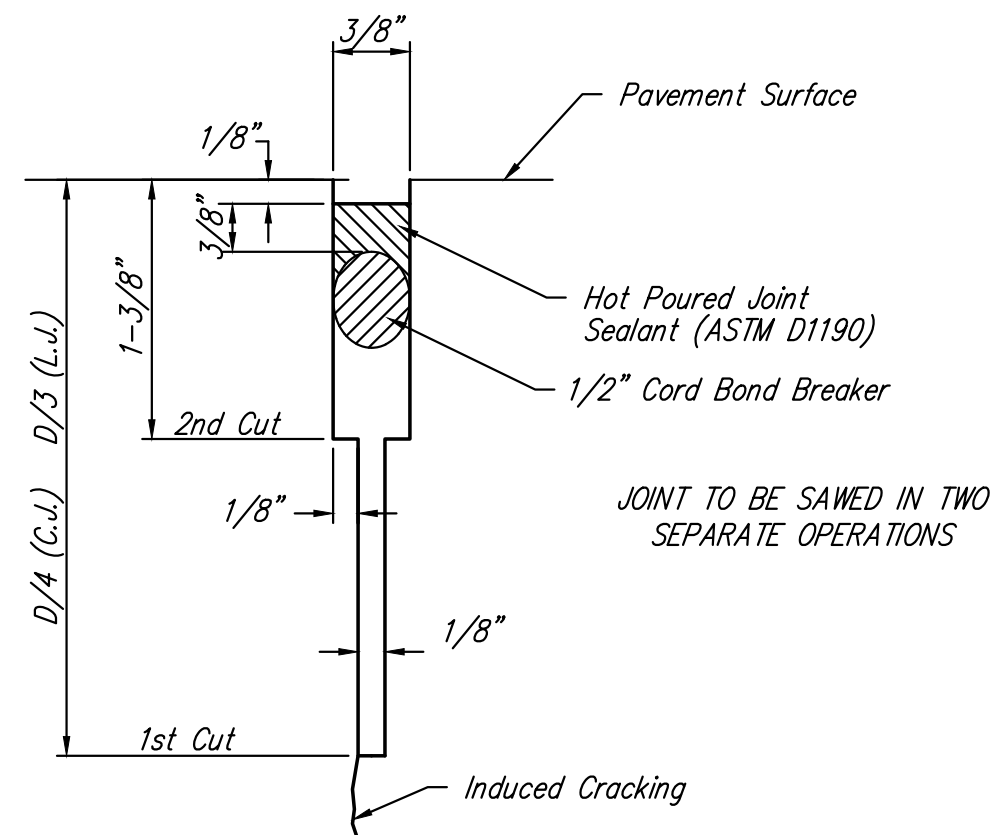

SAW JOINT DETAIL
(DETAIL A)

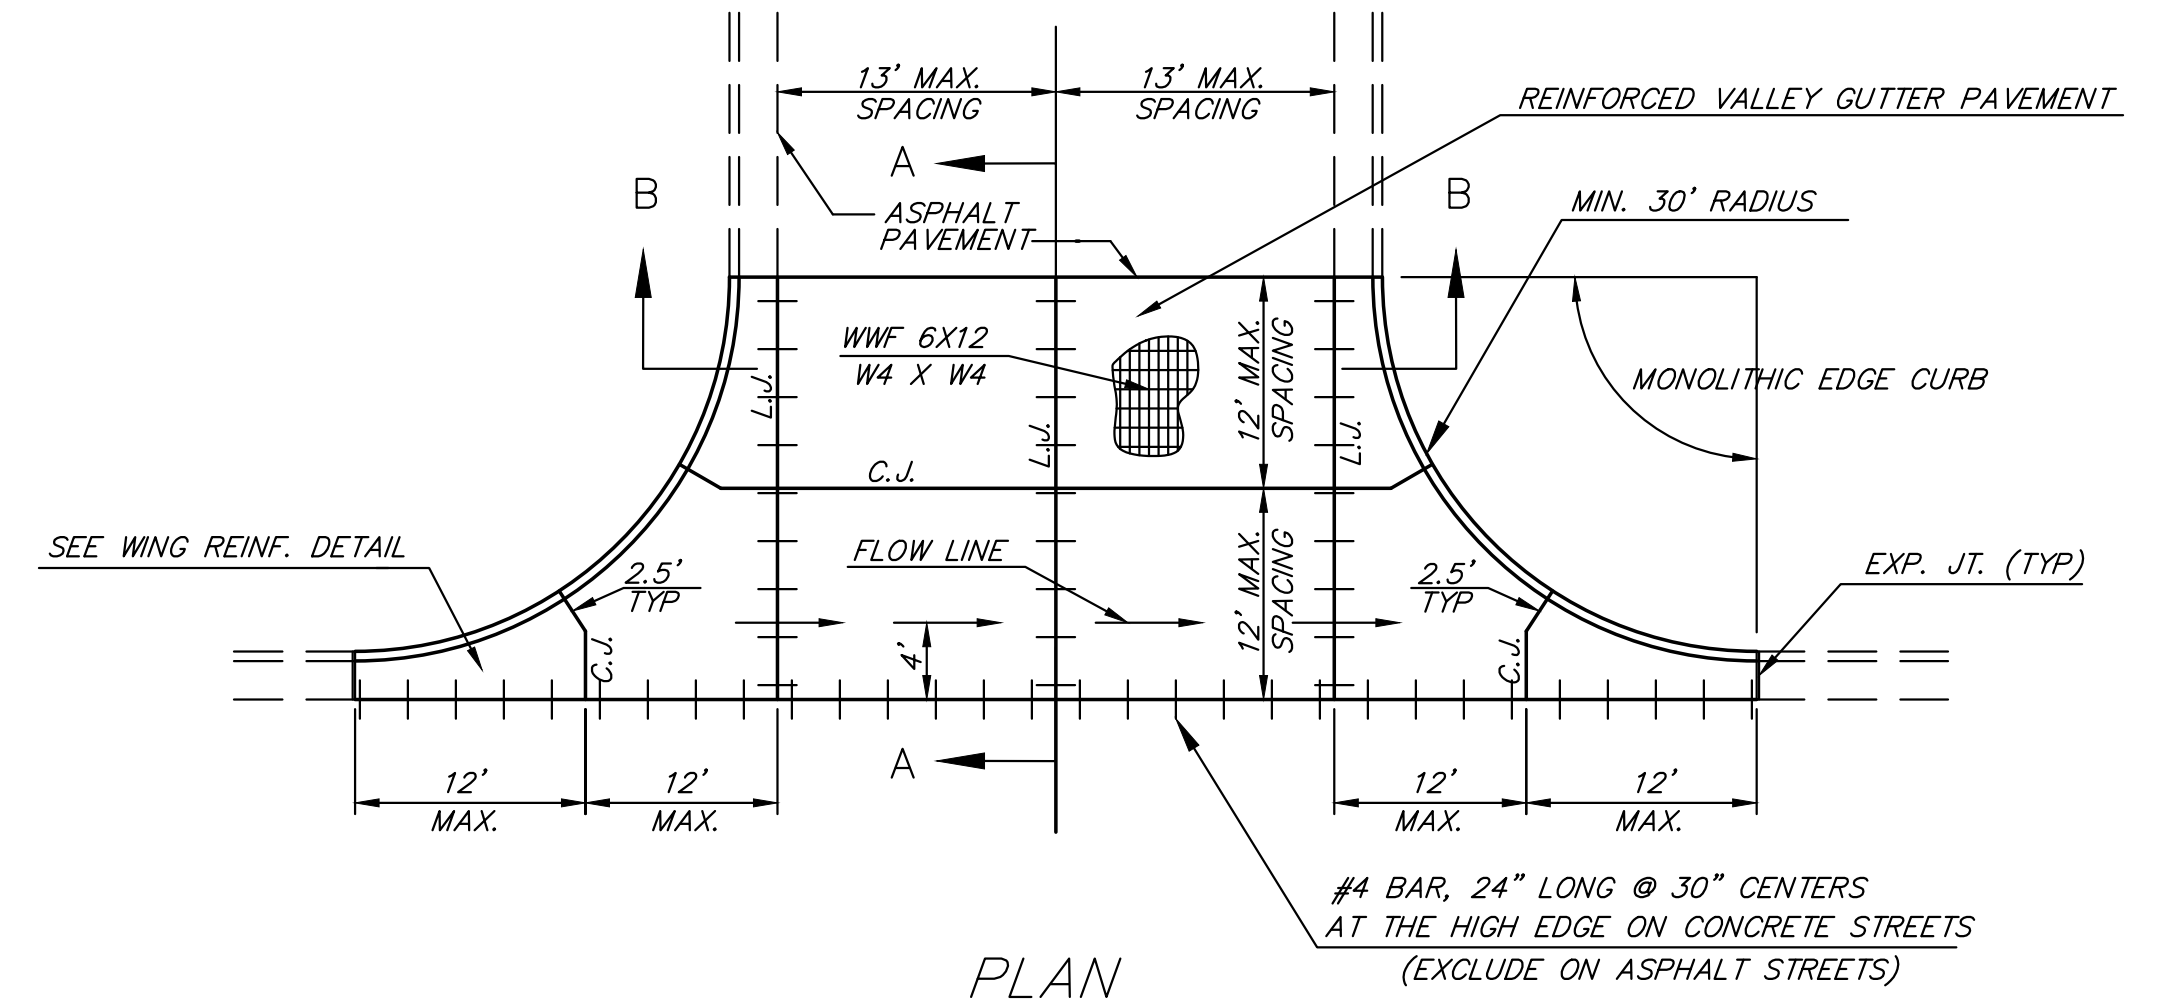


PLAN

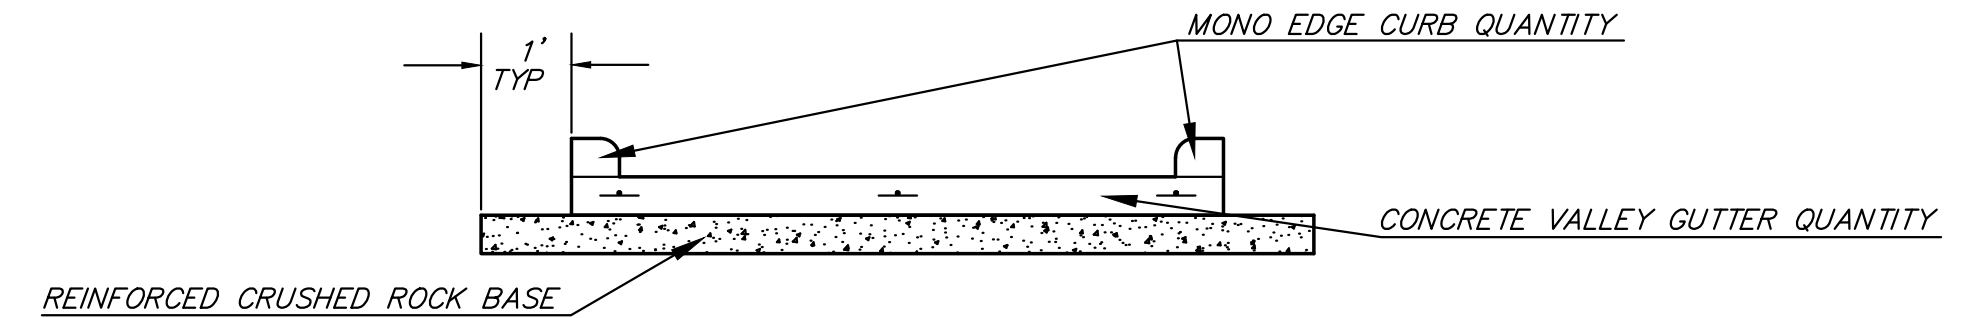



SECTION B-B

REINFORCED VALLEY GUTTER DETAIL

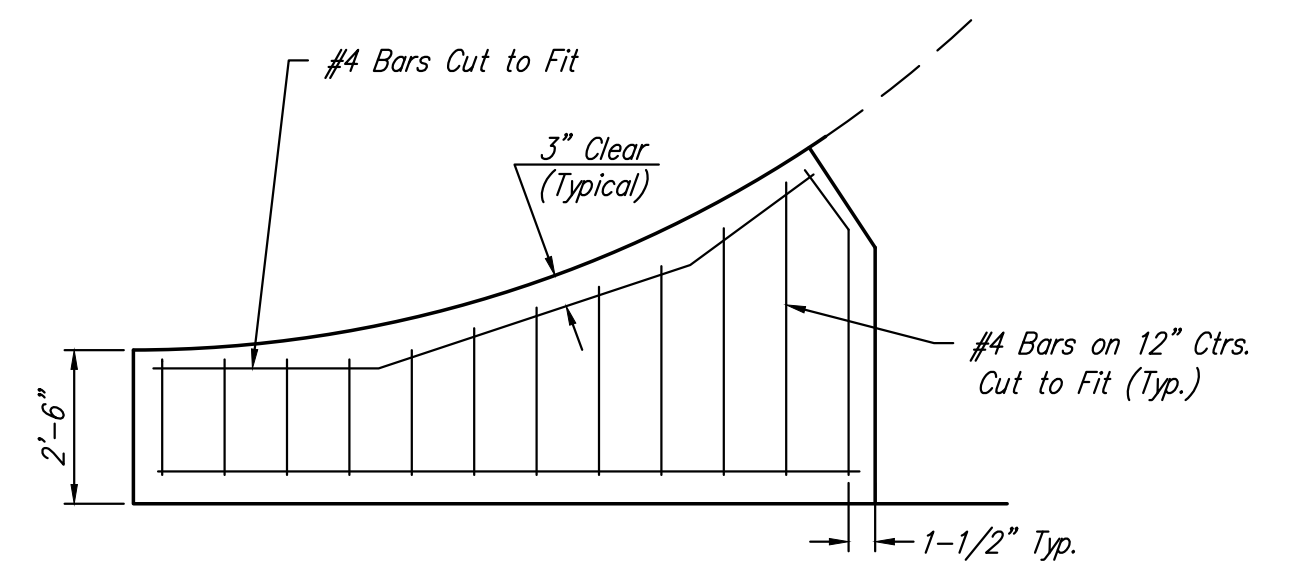

WING REINFORCING DETAIL

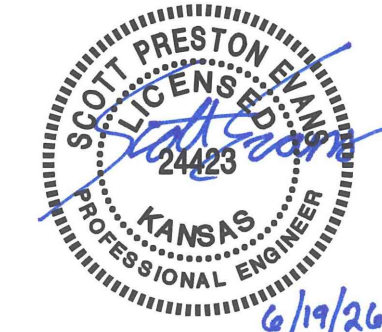

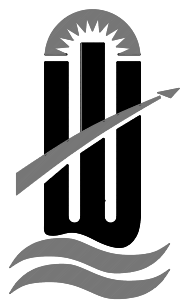REVISION MAY 2017		SECTION B-B, ROCK EXTENDED ONE FOOT BEYOND PAVEMENT							
 CITY OF WICHITA PUBLIC WORKS & UTILITIES ENGINEERING DIVISION		VALLEY GUTTER DETAILS CITY ENGINEER <i>GARY JANZEN, P.E.</i> <table><tr><td>PROJECT NUMBER</td><td>OCA NUMBER</td><td>DATE</td></tr><tr><td>472-2023-085880</td><td>####</td><td>JULY 2023</td></tr></table> CITY ENGINEER'S OFFICE CITY HALL - SEVENTH FLOOR 455 NORTH MAIN STREET WICHITA, KANSAS 67202-1620 (316) 268-4501		PROJECT NUMBER	OCA NUMBER	DATE	472-2023-085880	####	JULY 2023
PROJECT NUMBER	OCA NUMBER	DATE							
472-2023-085880	####	JULY 2023							
		SHEET	C-502-P06 OF 6						