


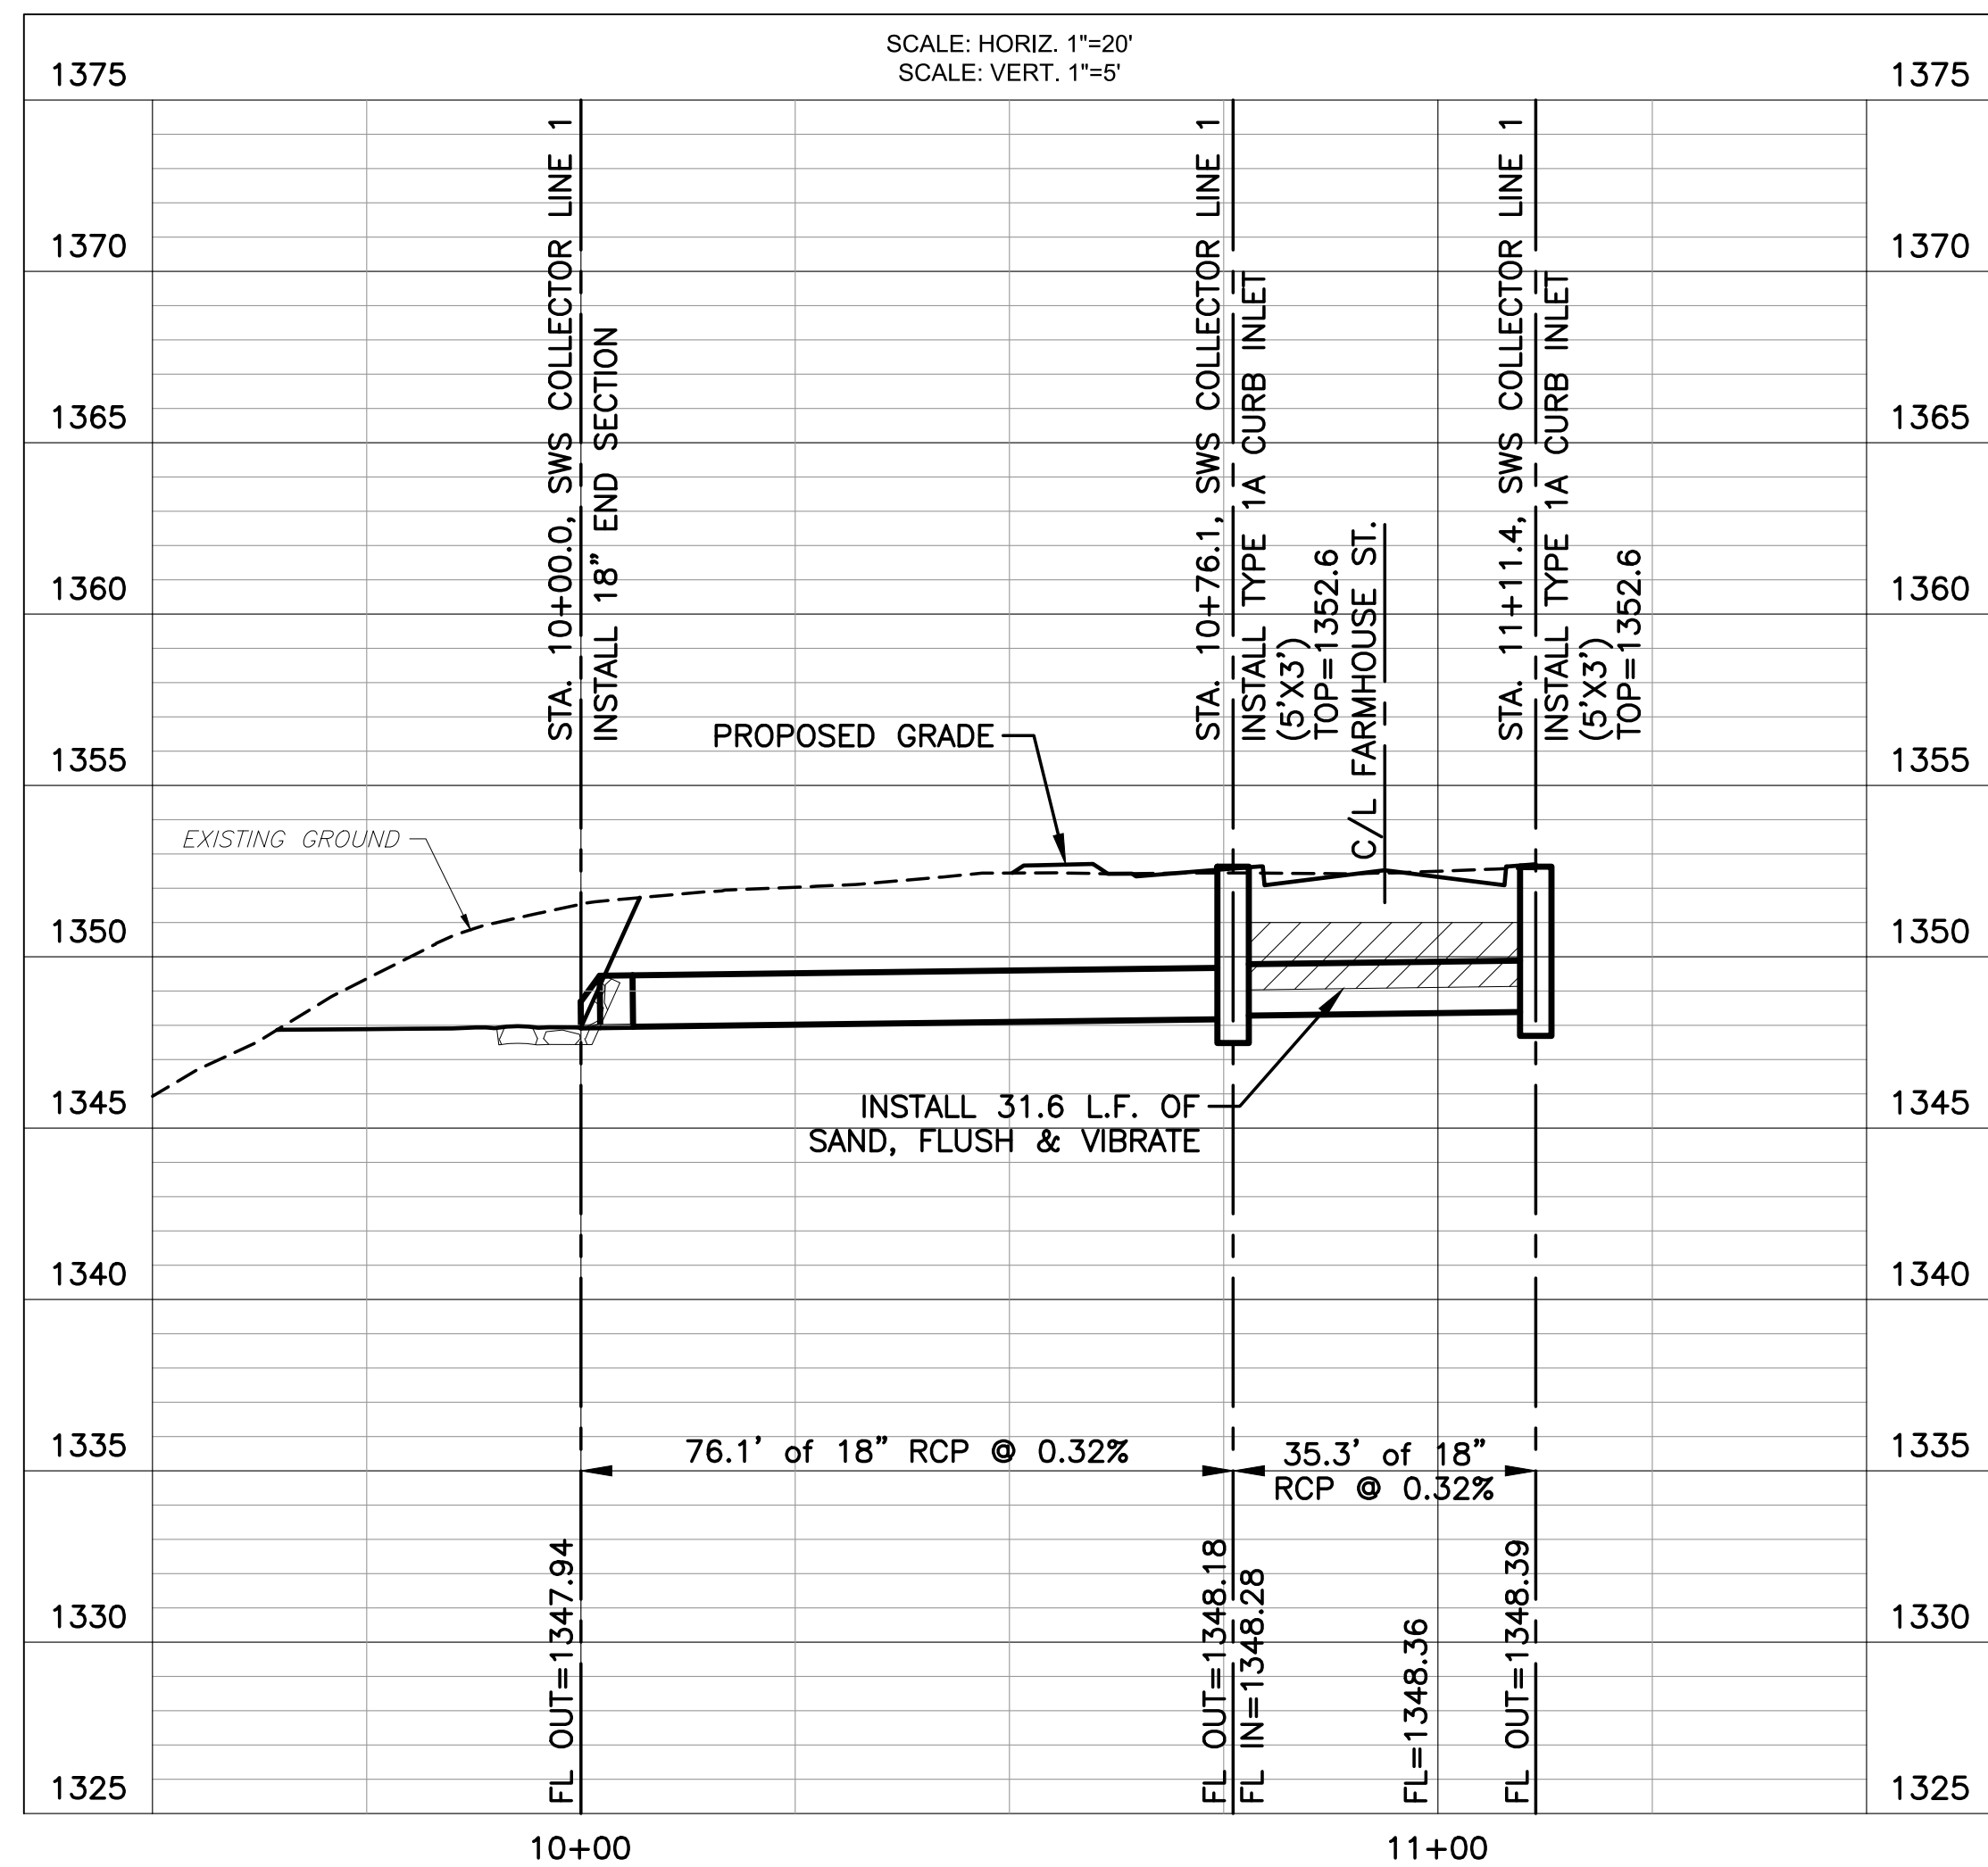

SWS LINE 1		
PROJECT NO.		
472-2025-08617		
SCALE	VERT: 1"=5'	
	HORIZ: 1"=20'	
DRAWN	DESIGNED	CHECKED
BWS	DFL	SPE
0	ISSUED FOR CONSTRUCTION	06/19/2025
NO.	REVISION	DATE
SHEET NO.		
C-201-COL		
23 OF 68		