



PAVING PLAN ---- 1945.
MATHEWSON AVENUE N.L. TENTH ST.
 S.L. ELEVENTH ST.
 CONCRETE 30' & CURB
 726



D.M. 115.02 - "M" in Mixed Concrete Co. & W.H.S. of Pl., S.M. Mathewson & 12th
 D.M. 115.59 - "C" in Curbs, D.M. W.S. of Pl., I.E. of Pl., N.M. Mathewson & 11th

TENTH STREET

ELEVENTH STREET

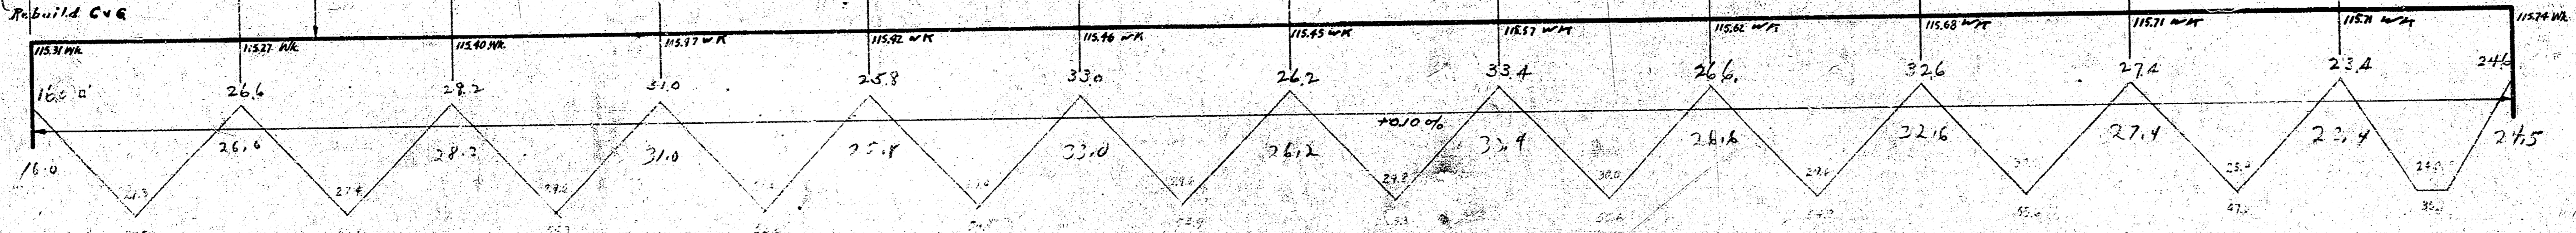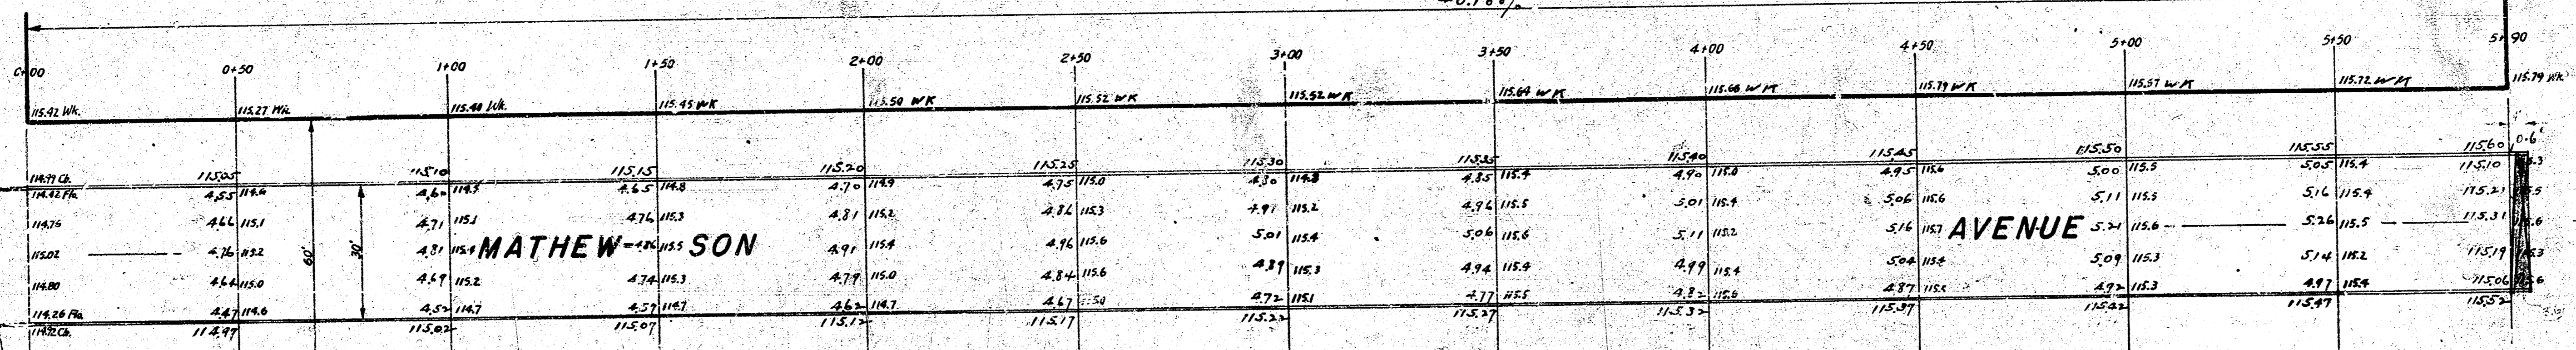

N.D. NO RE SECTIONS
 FINAL EXCAVATION
 CALCULATED FINISH
 PRELIMINARY

+ 10 %
 Property 681.9 Cu. Yds.

Project 672.4
 TOTAL 681.9 Cu. Yds.

