


PAVING PLAN 1943  
 MATLOCK DR. - EL. YALE BLVD. to W.L. HARVARD AVE.  
 26-2-30 ASPH. CONC.

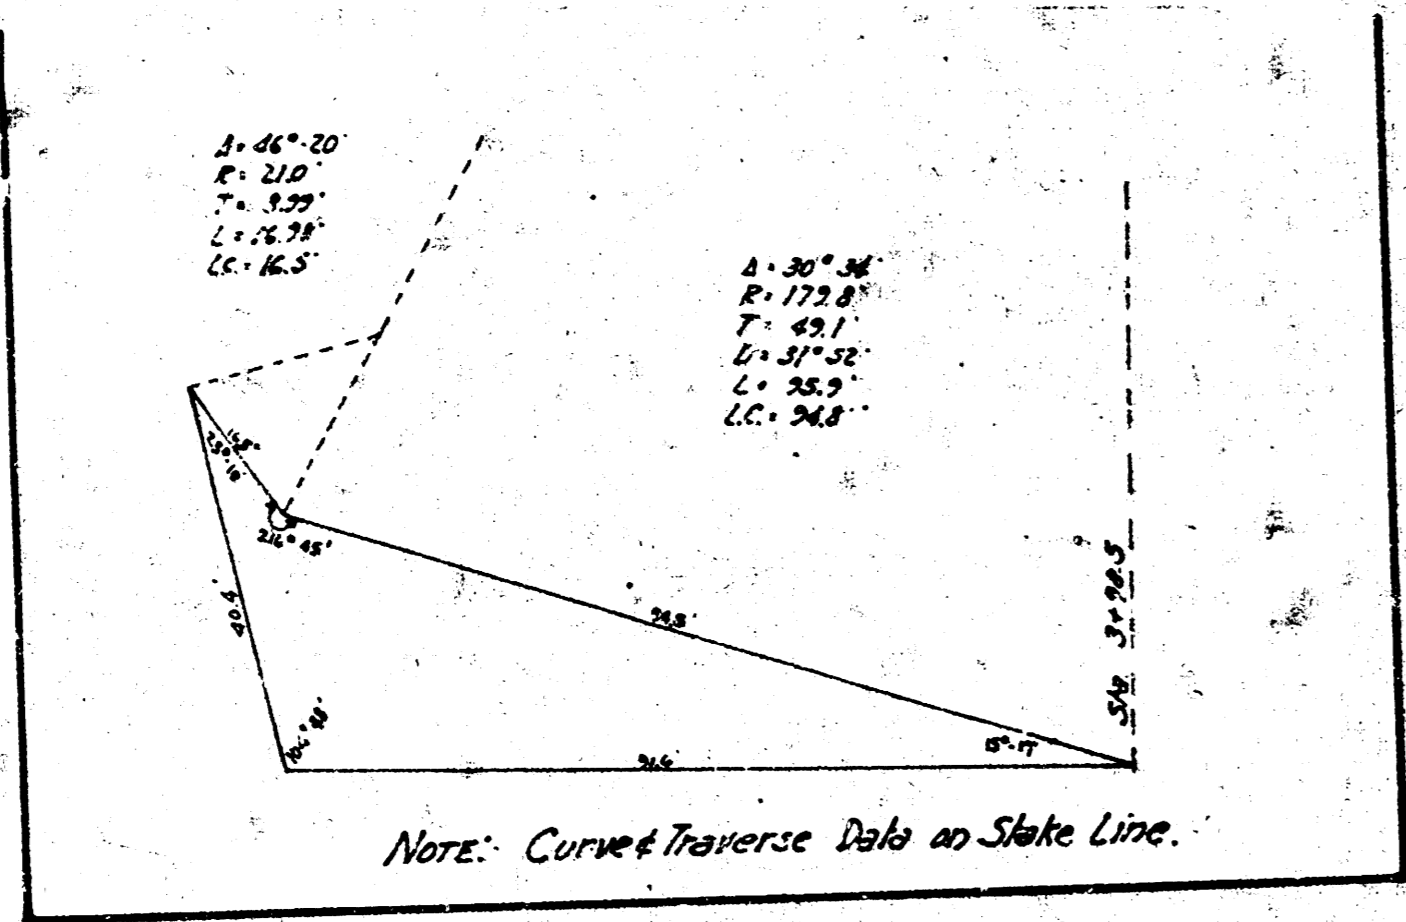

B.M. 18145 S.W. Cor. Front Porch  
 3rd Ho. S. of Harvard E. S. Matlock Dr.

