



M^cCORMICK


E.L. SOUTHWEST BLVD. TO W.L. RICHMOND AVE
 PROJ. NO. C15-15

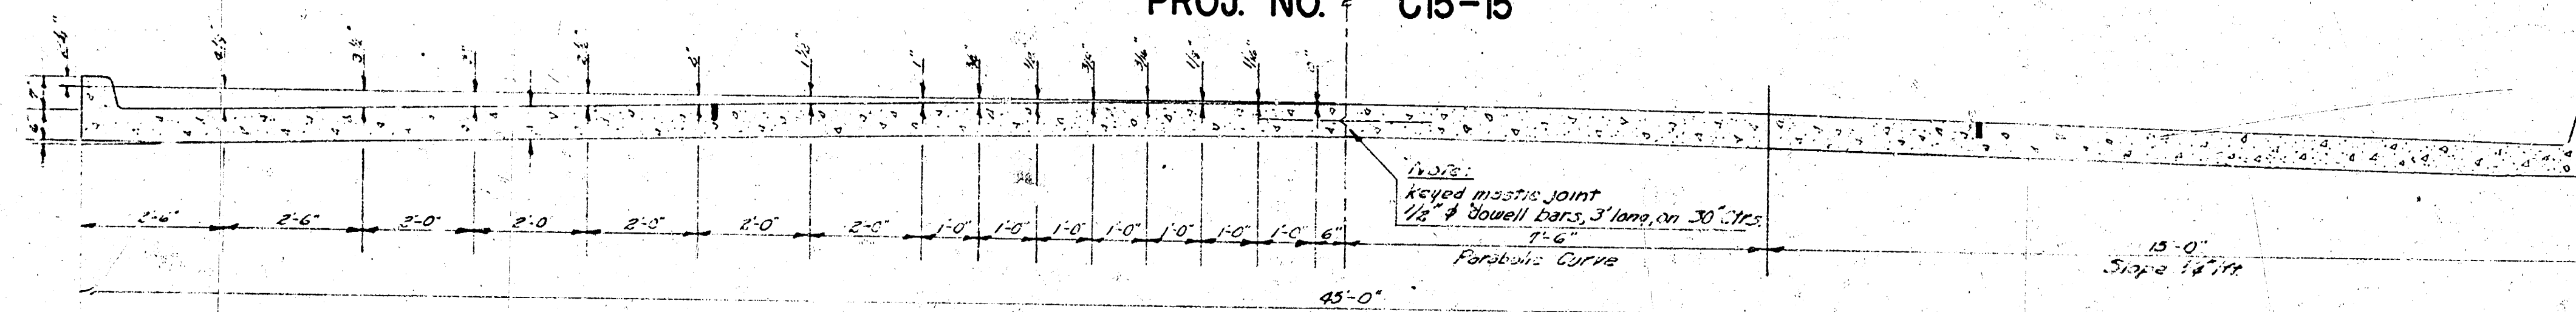


TYPICAL SECTION
 NO SCALE

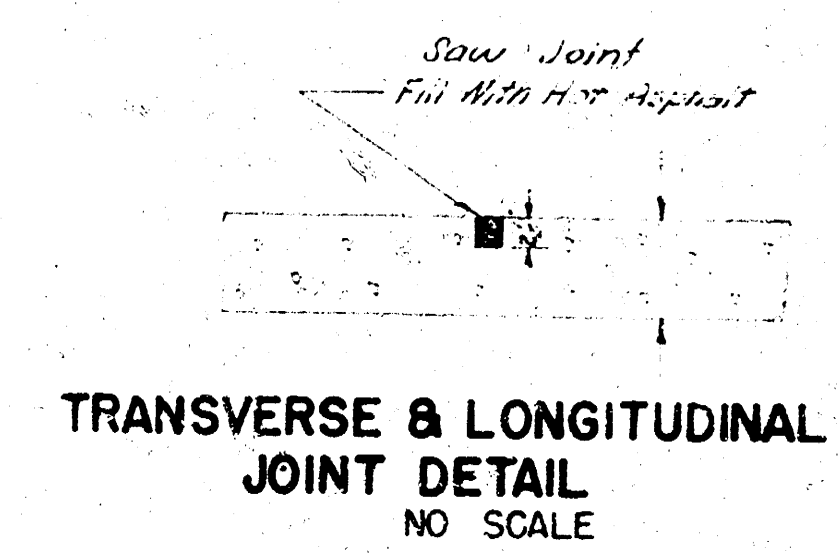

NOTE -
 WHERE CURBS IN THE SAME SECTION
 ARE AT DIFFERENT ELEVATIONS USE
 ELEVATION SHOWN ON PLAN FOR
 CONSTRUCTION JOINT.

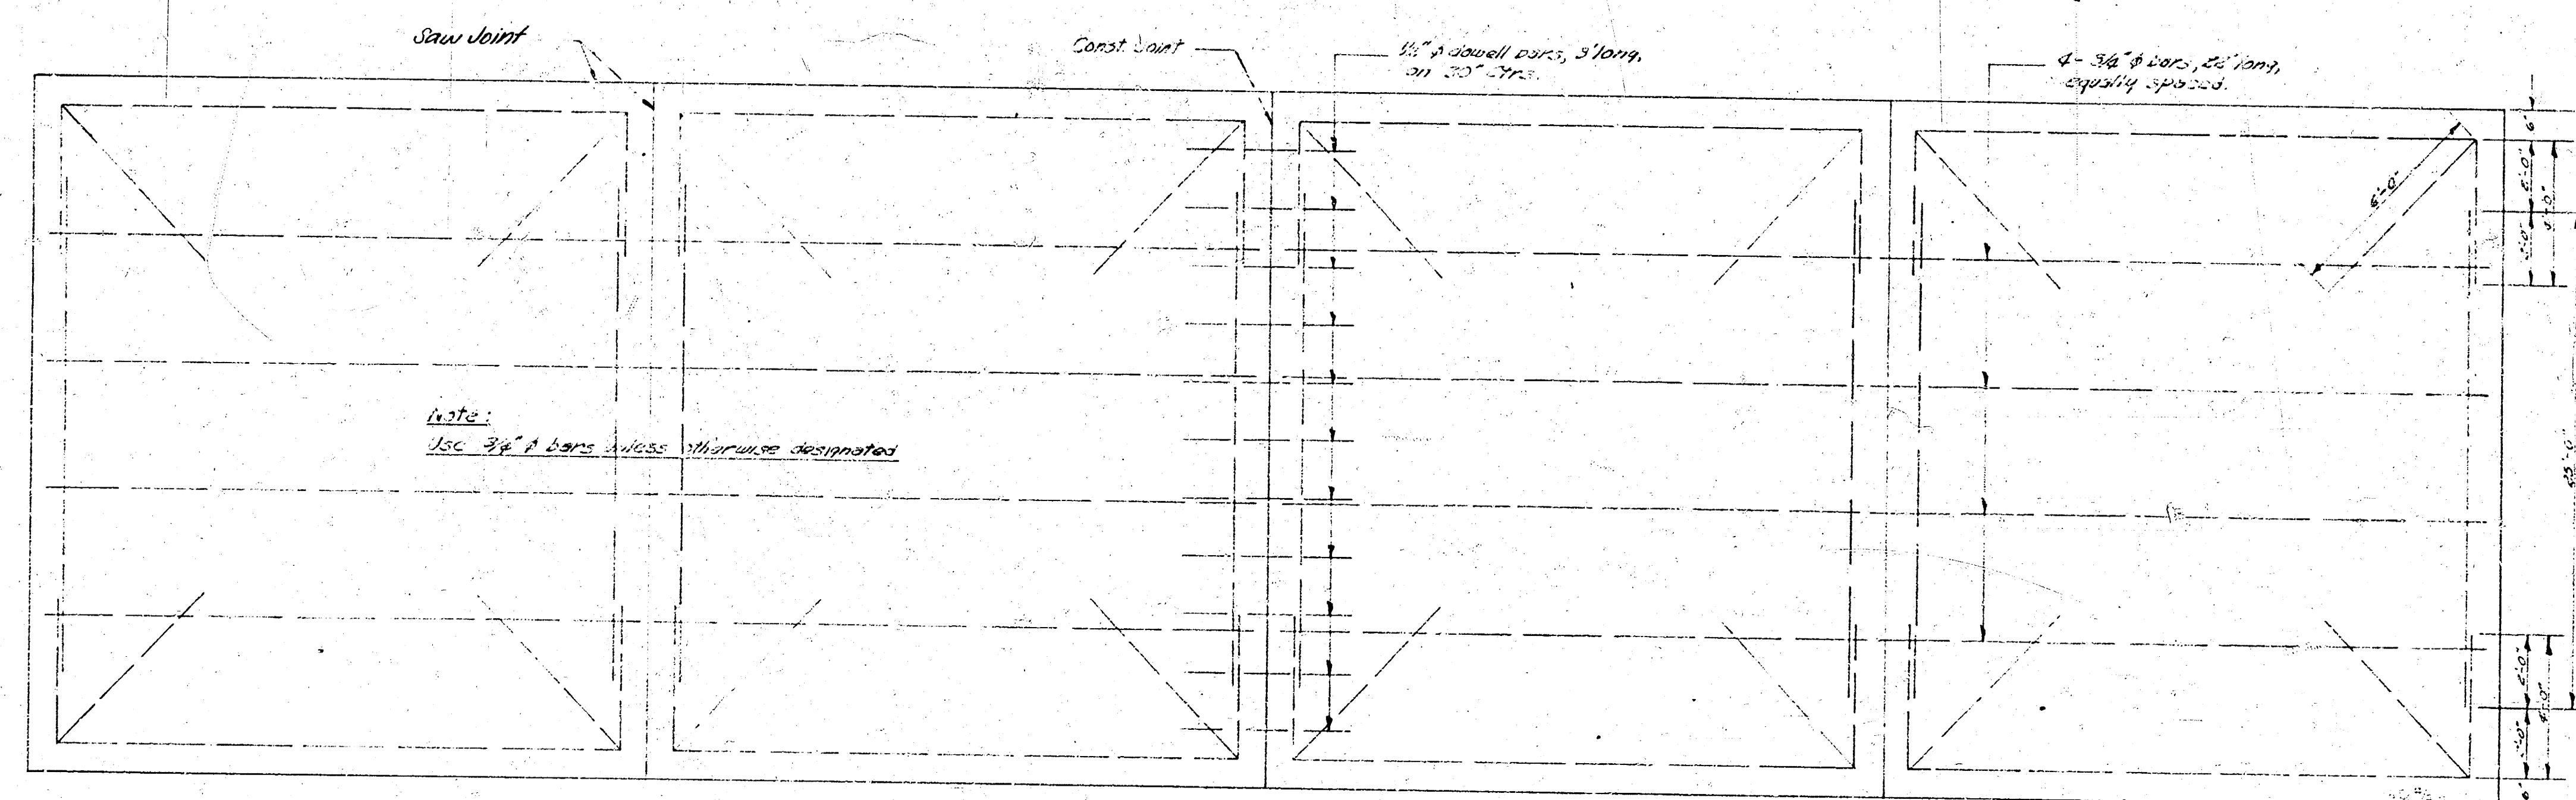

STEEL PATTERN
 NO SCALE

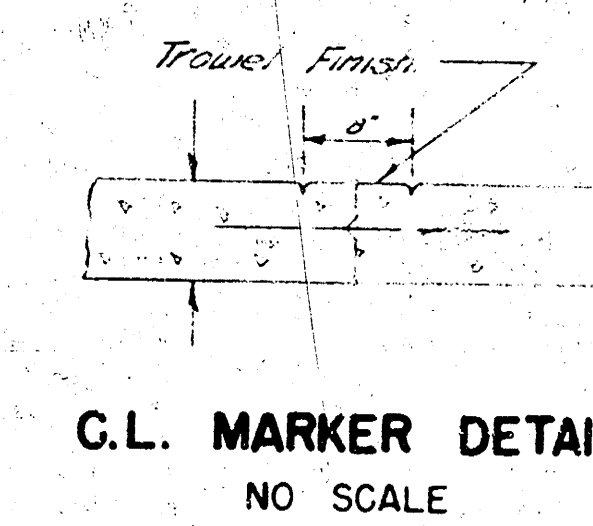

B.M. 10887 STANDARD SE COR MERIDIAN & MCCORMICK
 B.M. 11101 "G" IN GLOBE TOP W. COR EDWARDS & MCCORMICK
 Stationing & Base Line & McCormick

Survey
 Checked
 E.C.
 Checked

