
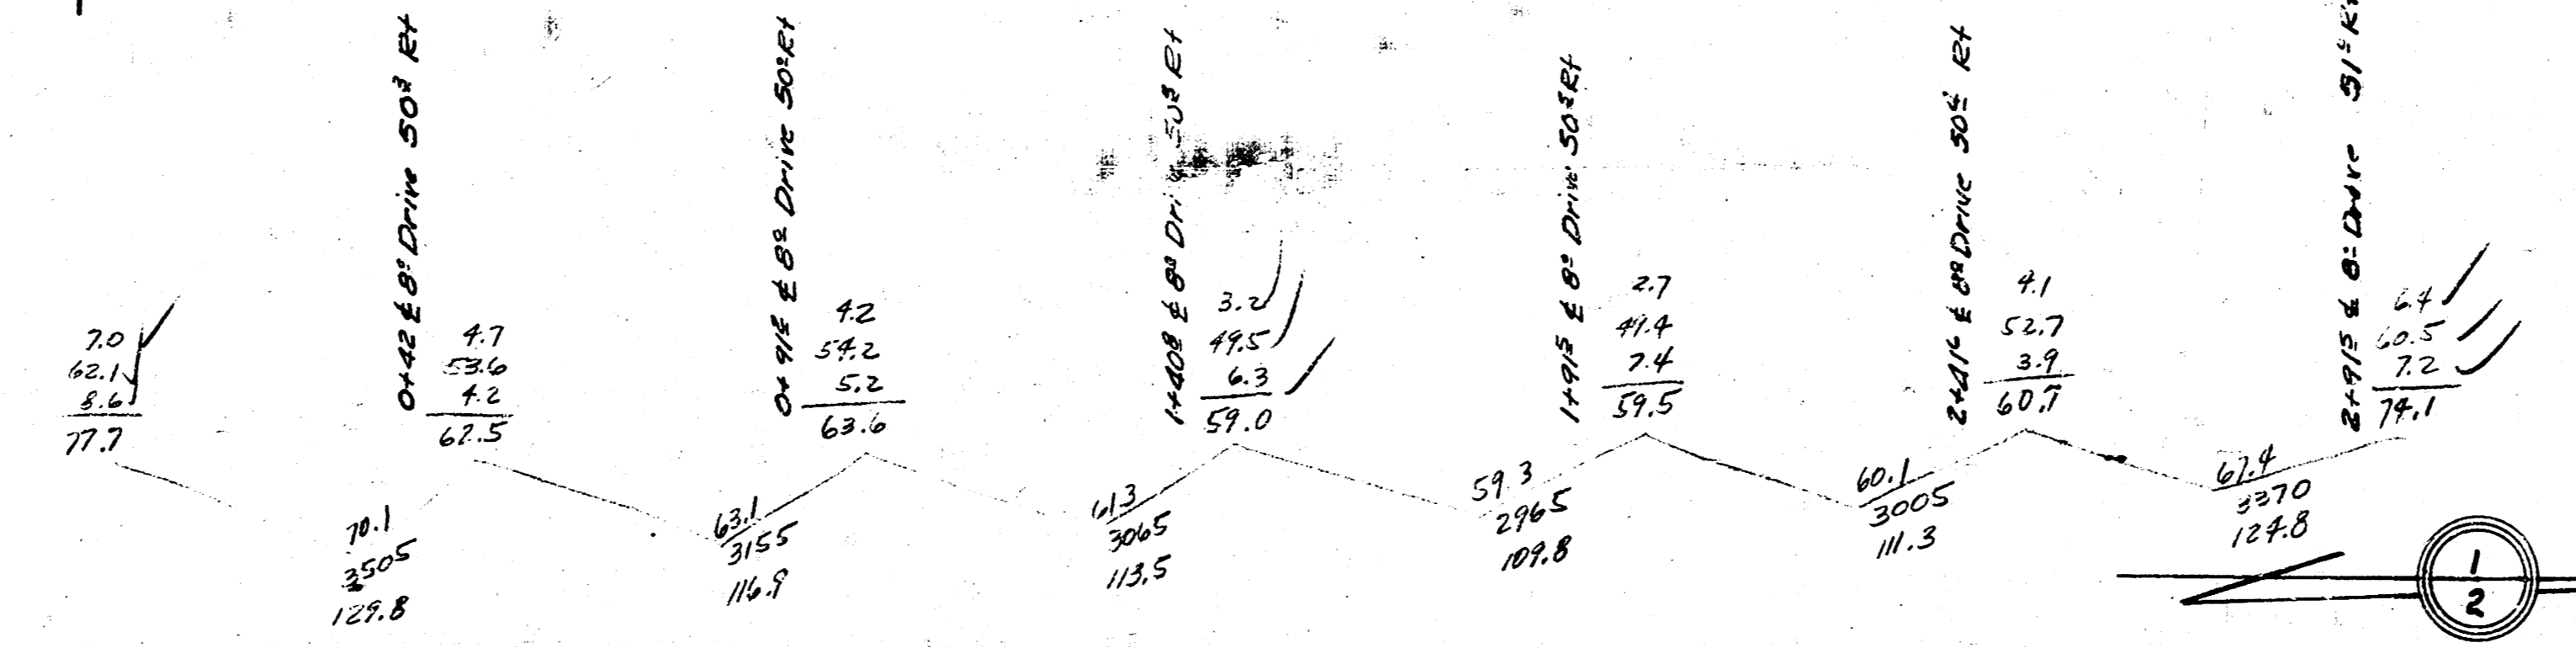


BM 123.36 SE. Cor Shop House# 2002 North Minneapolis


123.36
123.36
123.36
123.36

Submitted
By MTD
Checked
S. E.

See Plans - Minneapolis Ave 19th to 18th
for intersection details

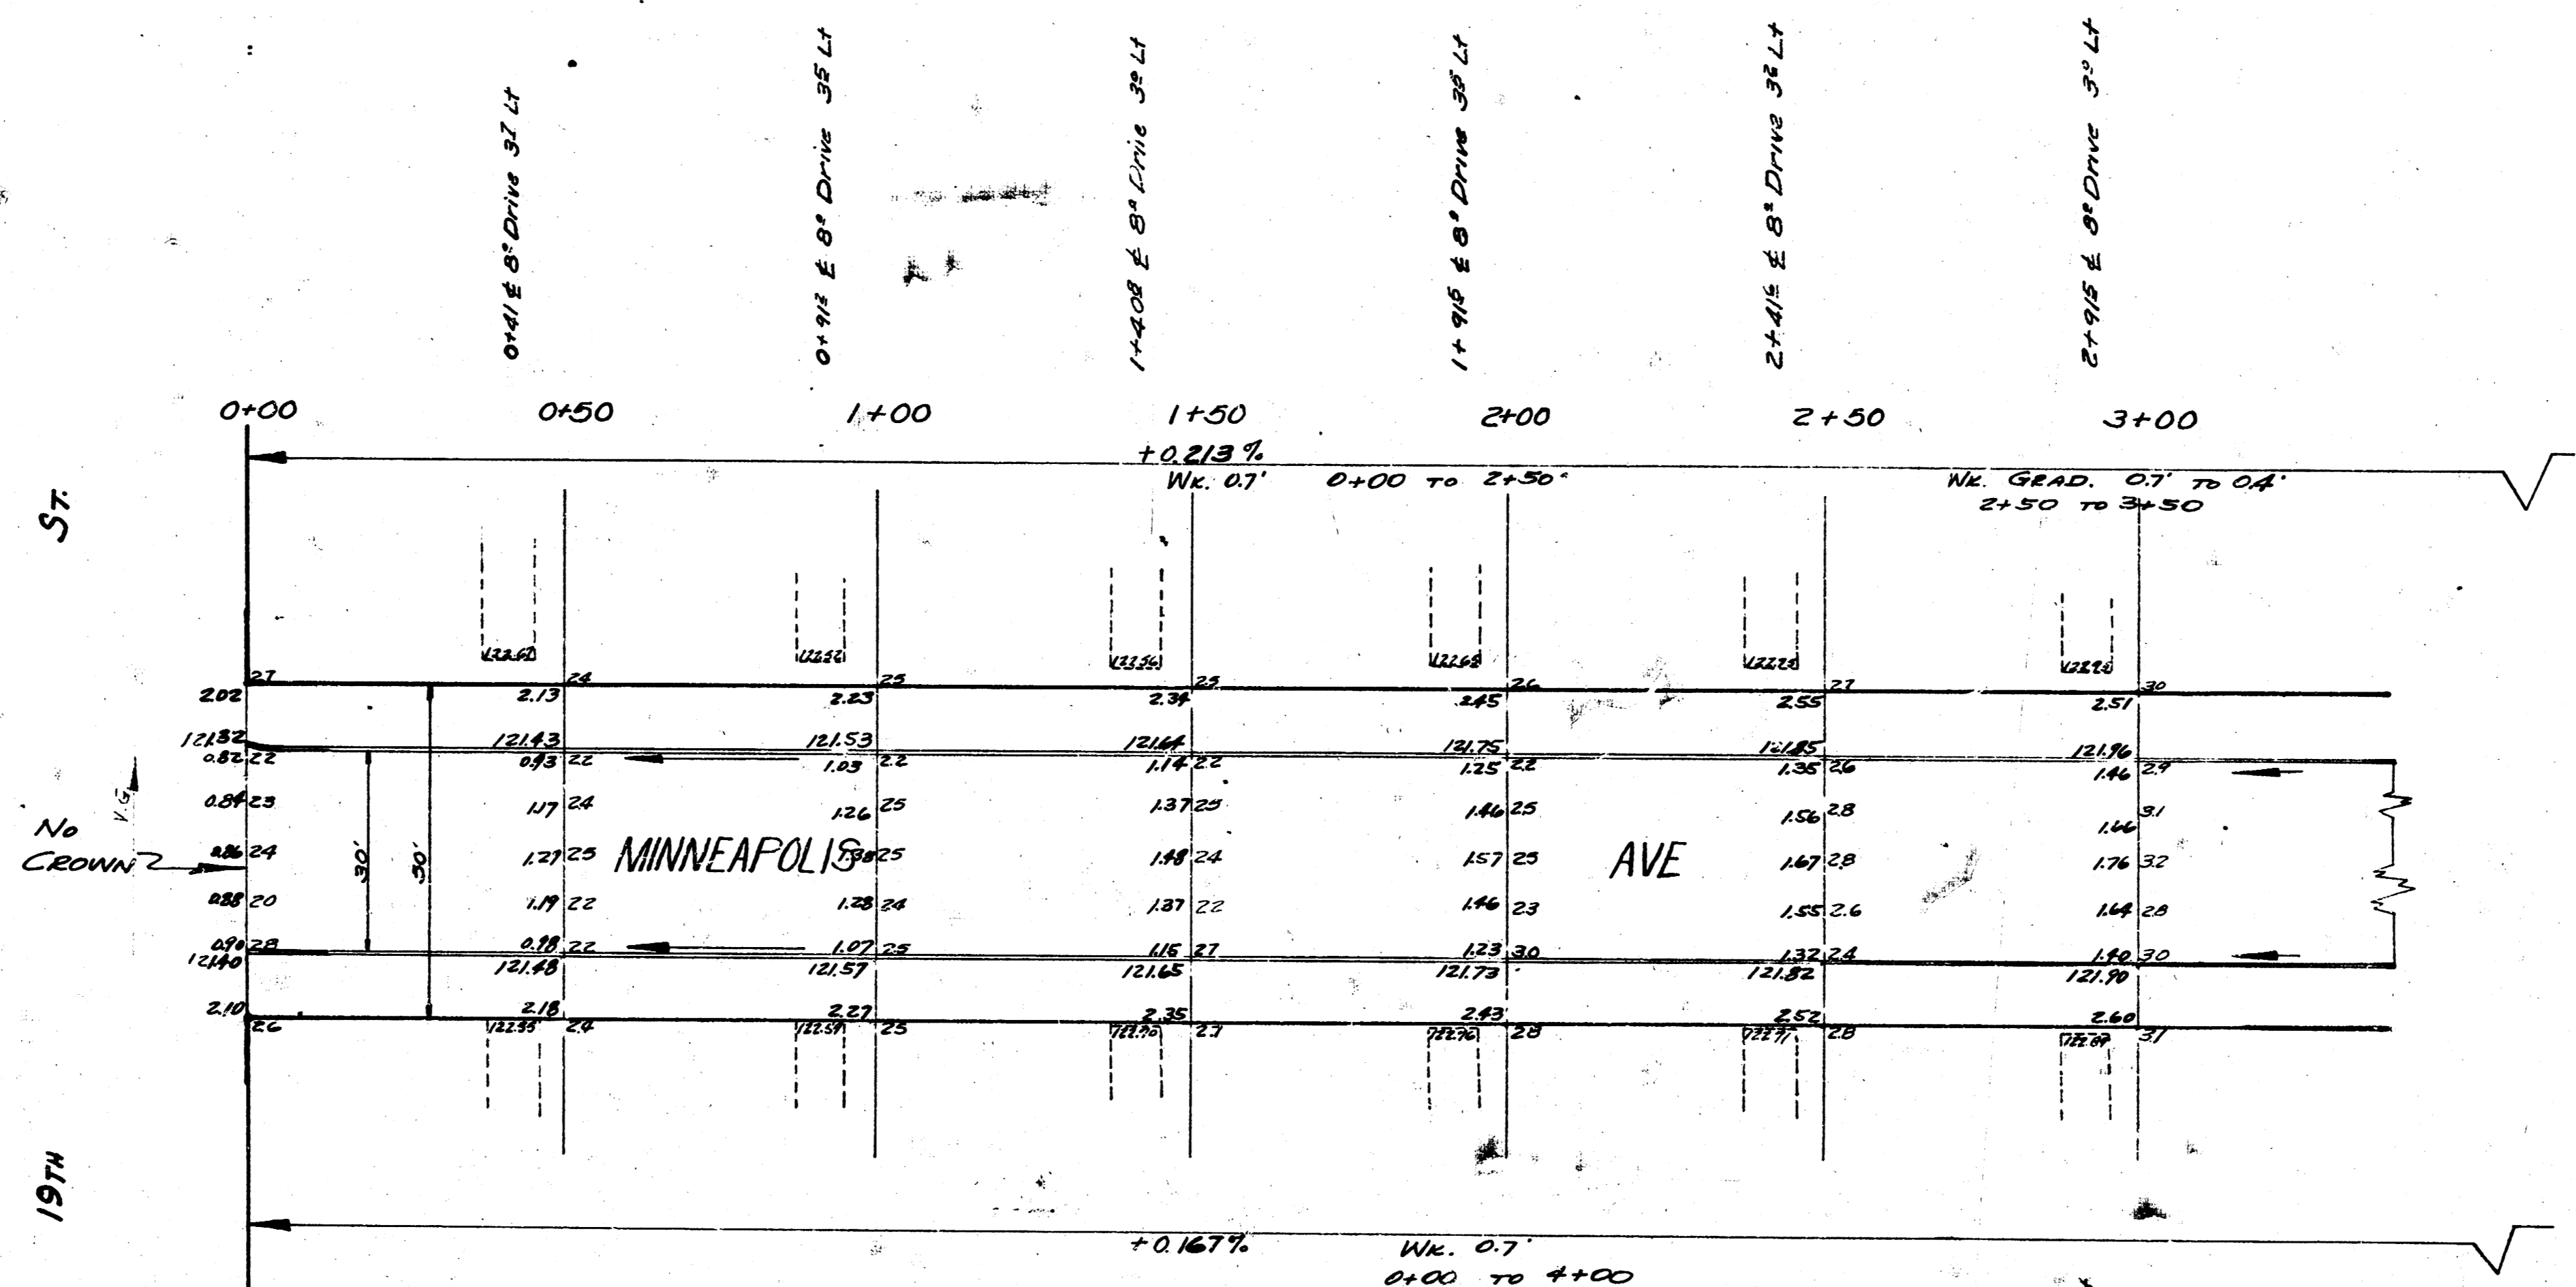

Base Line W.P.L.

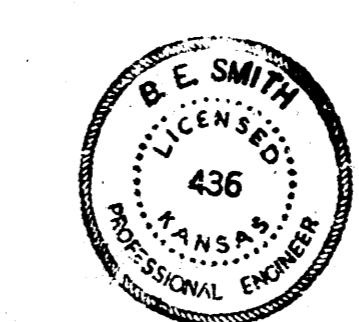

SCALE 1"=20'

MINNEAPOLIS AVE
SL 19TH TO 11.20TH
30' CONC & CB

CITY OF WICHITA, KANSAS
B.E. SMITH CITY ENGINEER
JAN. 21, 1953 PROJ. No. C12-206

