
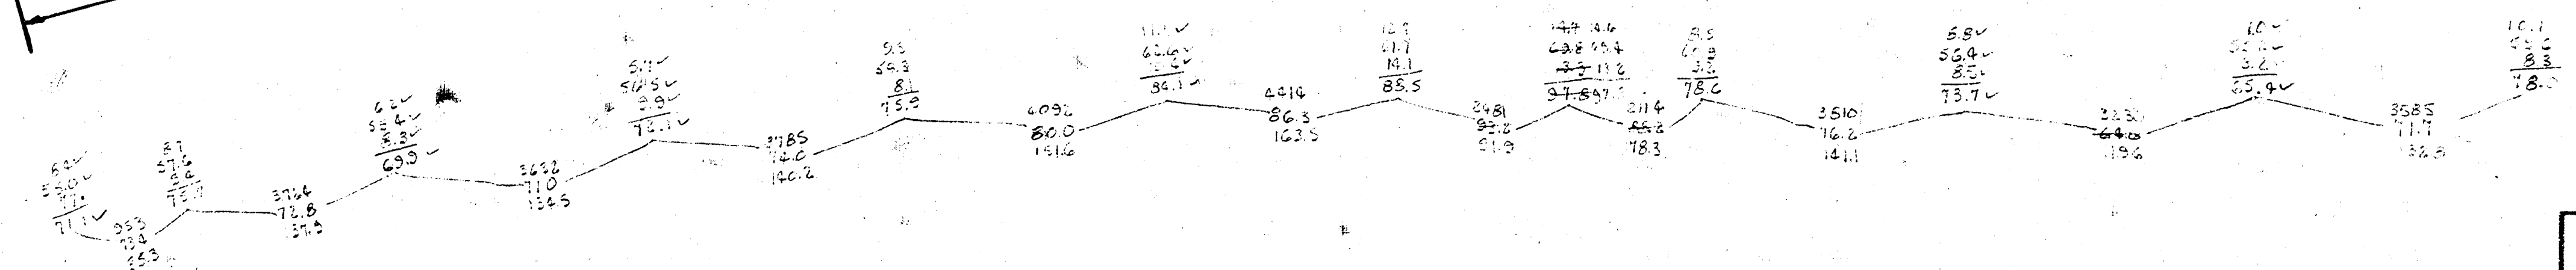


B.M. 199.19 Spike in E.S. Pole Ctr 9th W.S. Woodlawn
 B.M. 188.51 Spike N.S. Pole S.S. Claytonia, E.S. Murodock

Chaining North on East 12.

PROJ. 1014
 1955.7 50' 1/2"

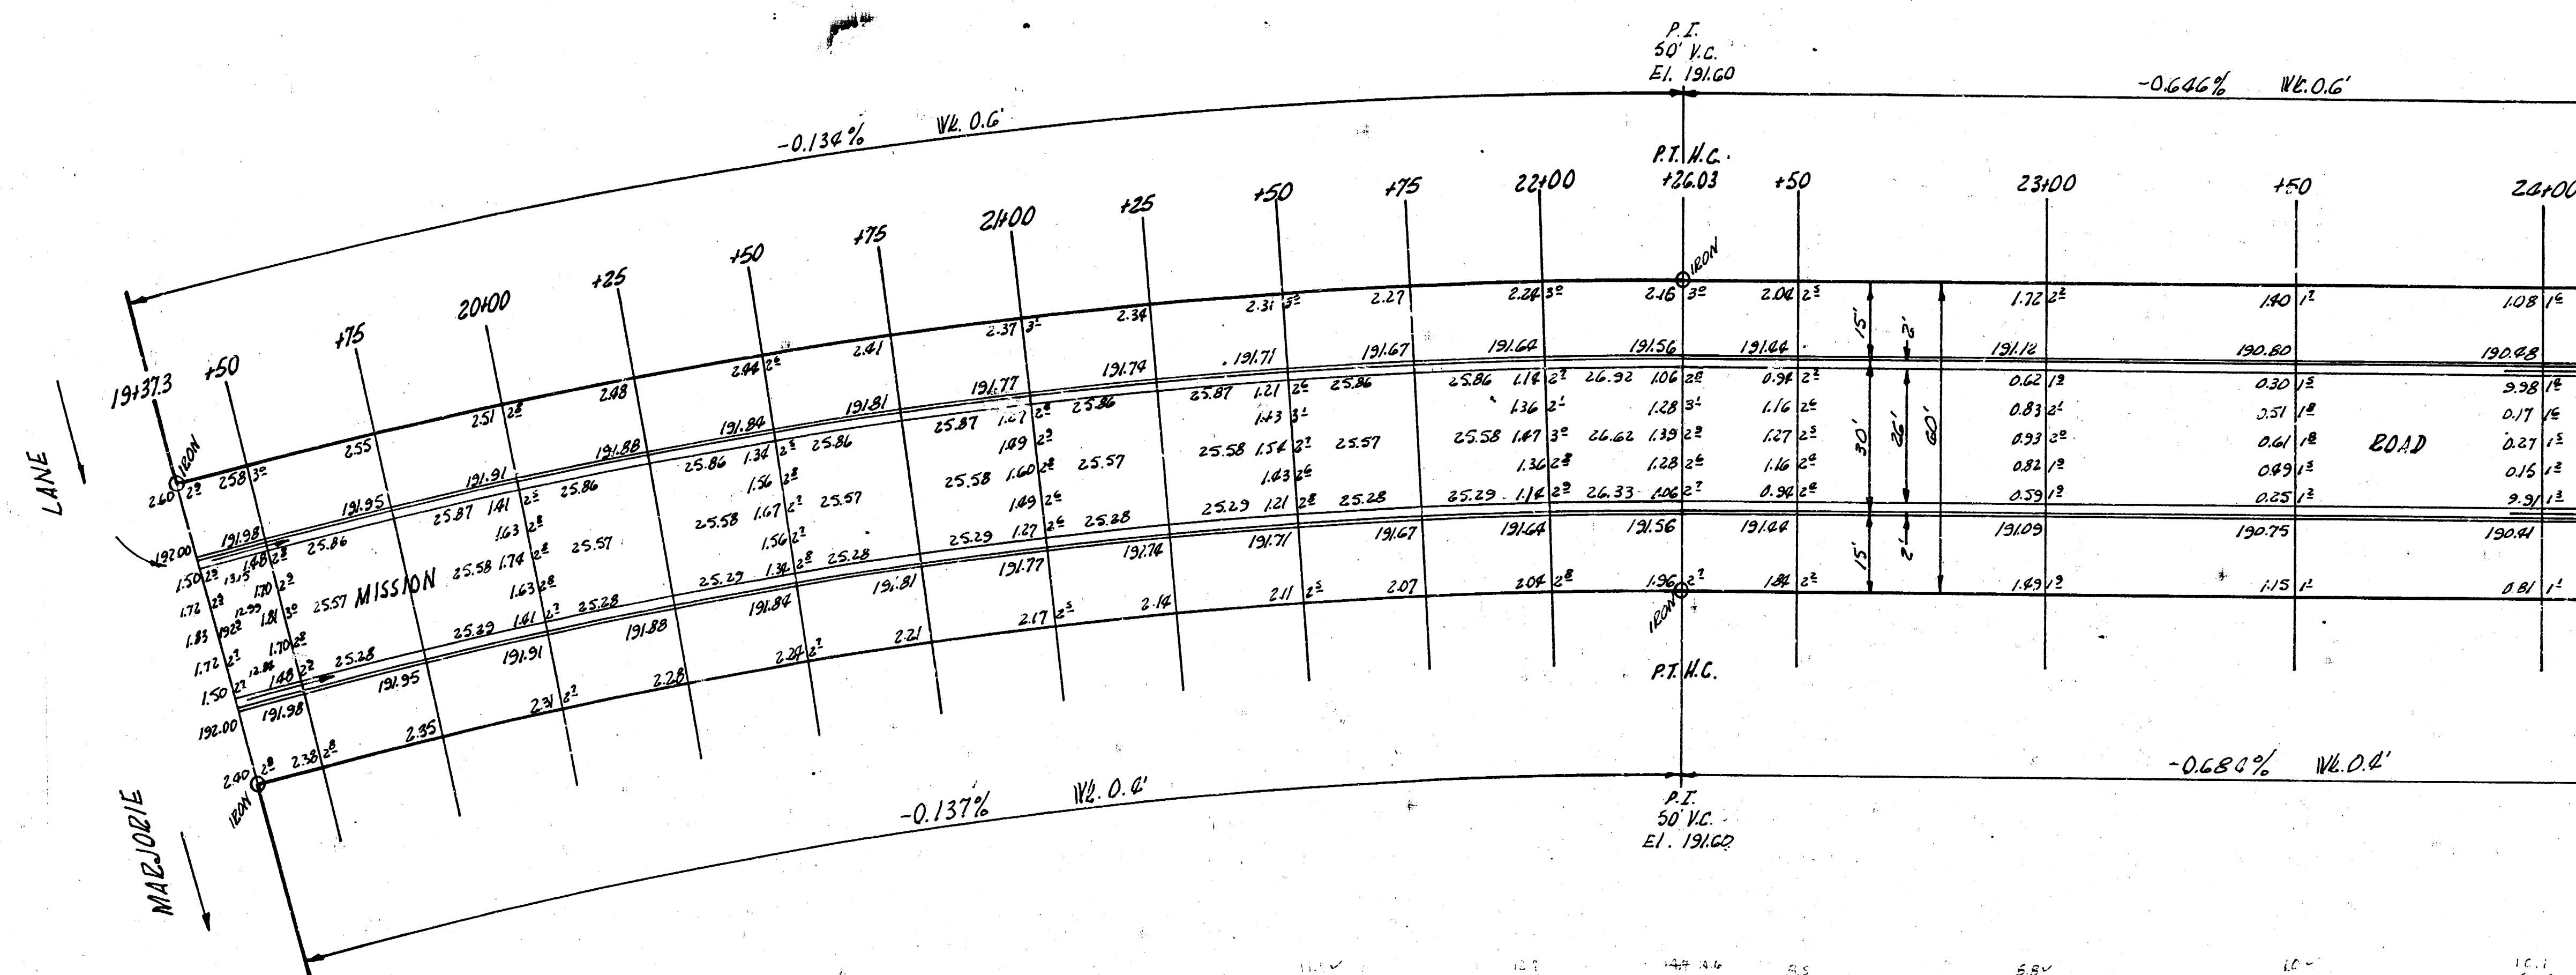




NOTE: SEE PAVING PLAN FOR PROJ. NO. C14-323 FOR CURVE DATA

TOTAL PROJECT
 1014
 1955.7 50' 1/2"



MISSION ROAD
 N.L. MARJORIE LANE - SL 974
 22' 3" - 30' 1/2"
 CITY OF WICHITA, KANS.
 B.E. SMITH CITY ENGINEER
 FEB. 1955 PROJ. NO. C14-136

PGP 2133
10/20/2012

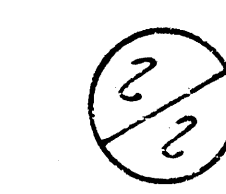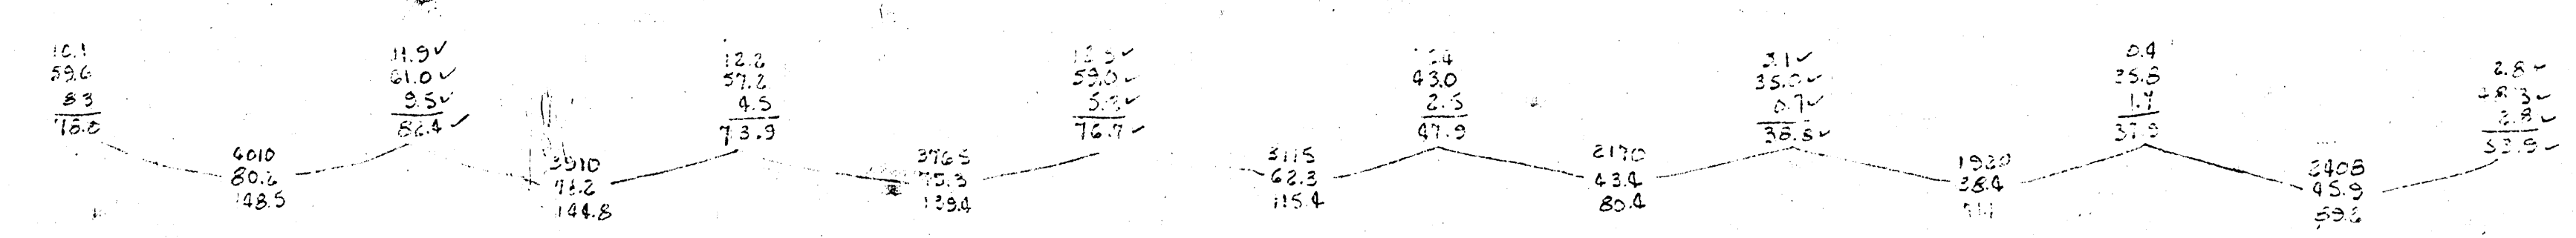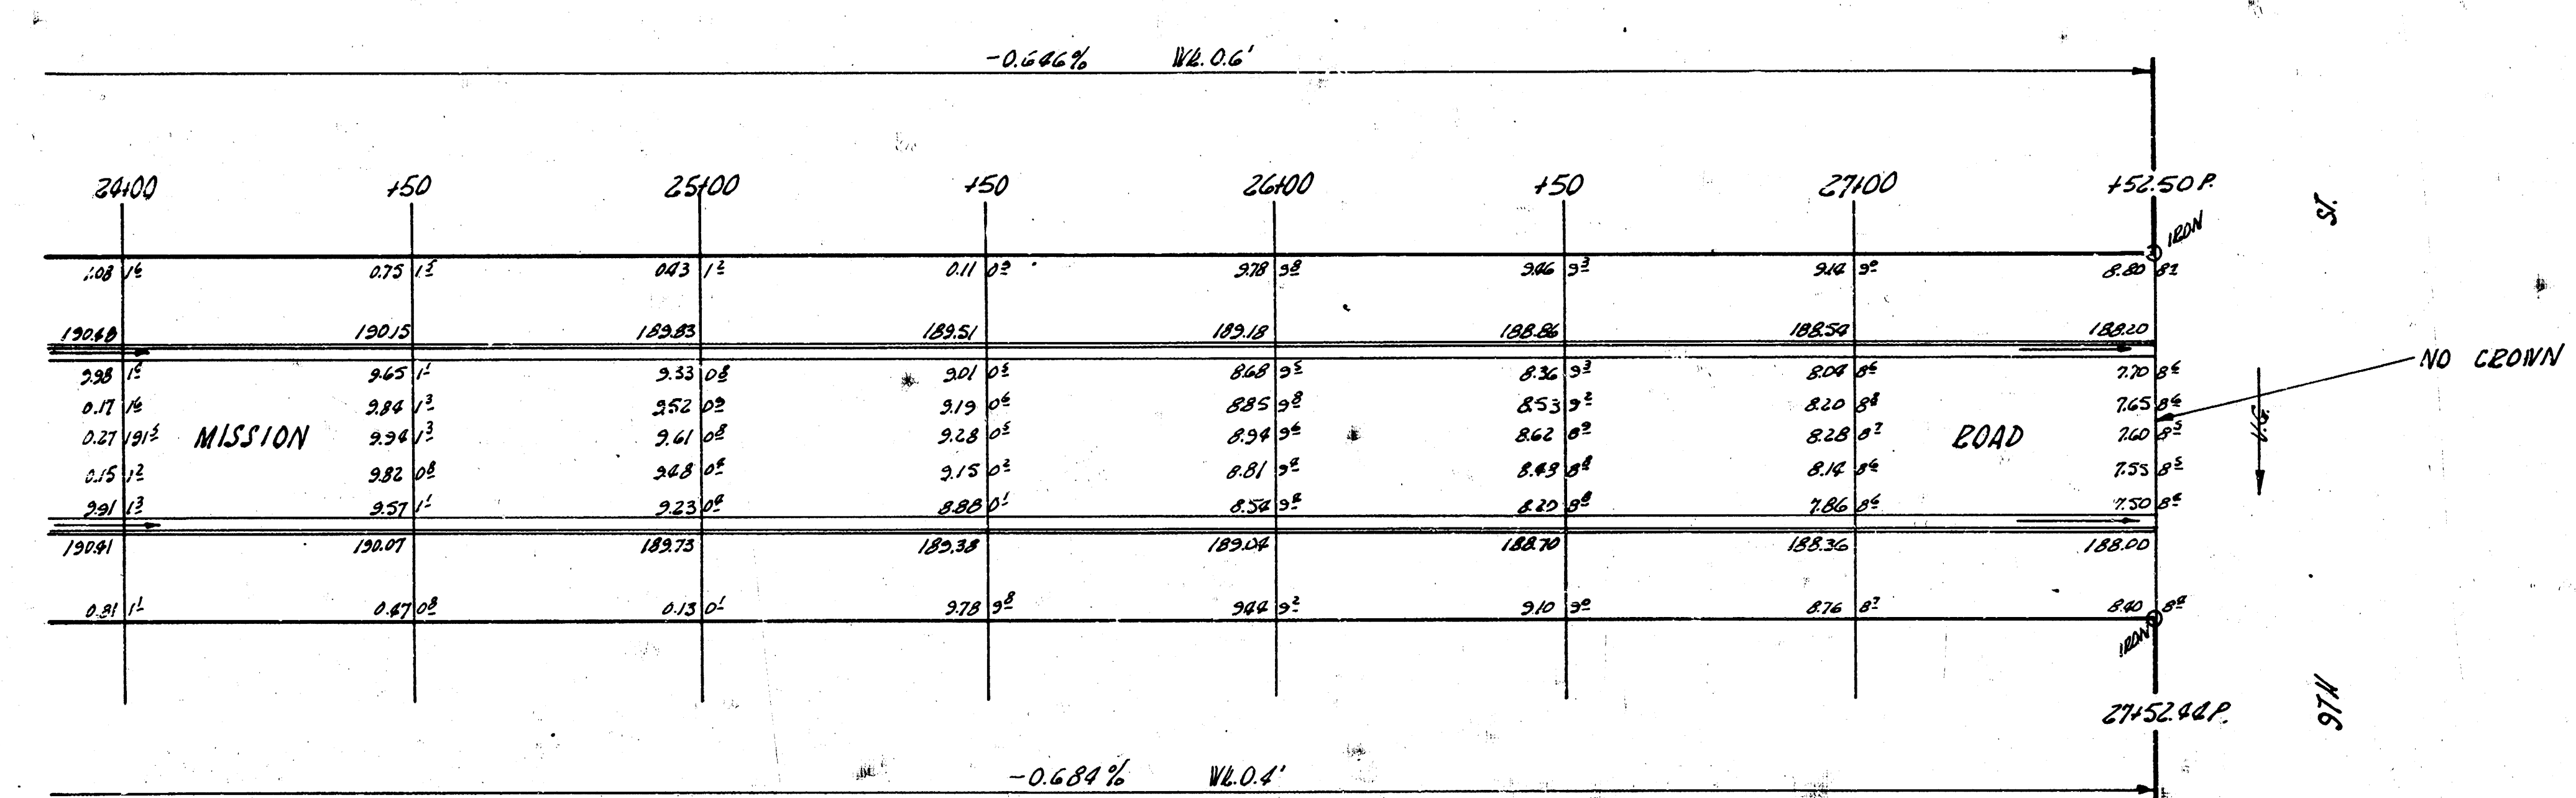

MISSION ROAD
PROJ. NO. C14-136