
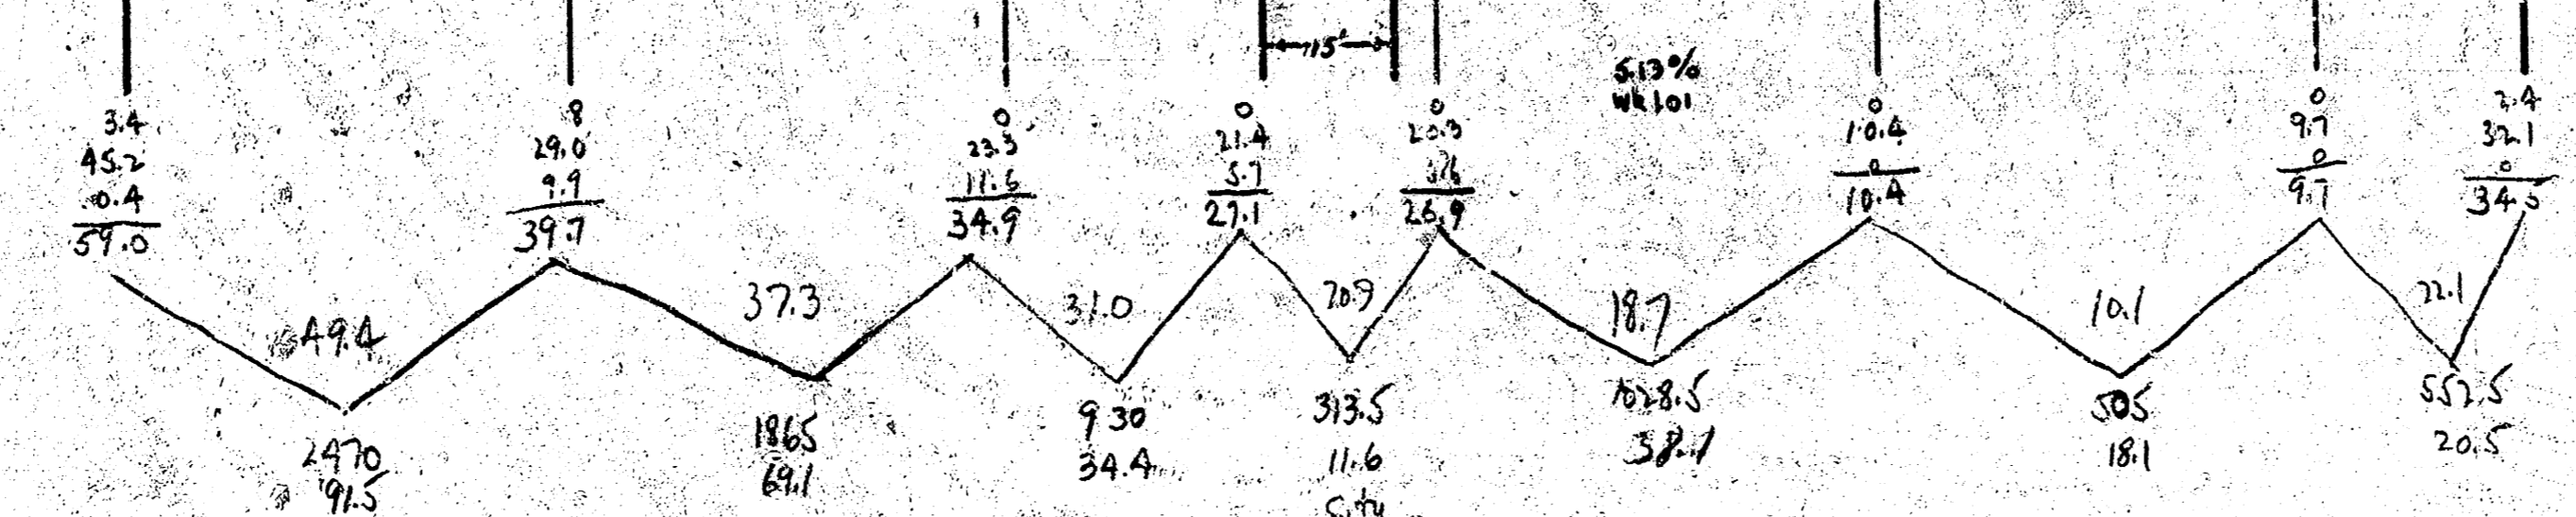


BM 192.40 Spike 55' 8" Mulberry 6' W EL Vassar 40' N E Morris

- 0+05 14" ELM 140' N of E
- 0+12 12" ELM 140' N of E
- 0+33 14" ELM 140' N of E
- 0+51 10" ELM 140' N of E
- 0+59 8" MULBERRY 150' N of E
- 0+70 14" ELM 140' N of E
- 0+88 10" ASH 140' N of E
- 1+06 8" CATALPA 150' N of E
- 1+18 14" TREE STUMP 150' N of E

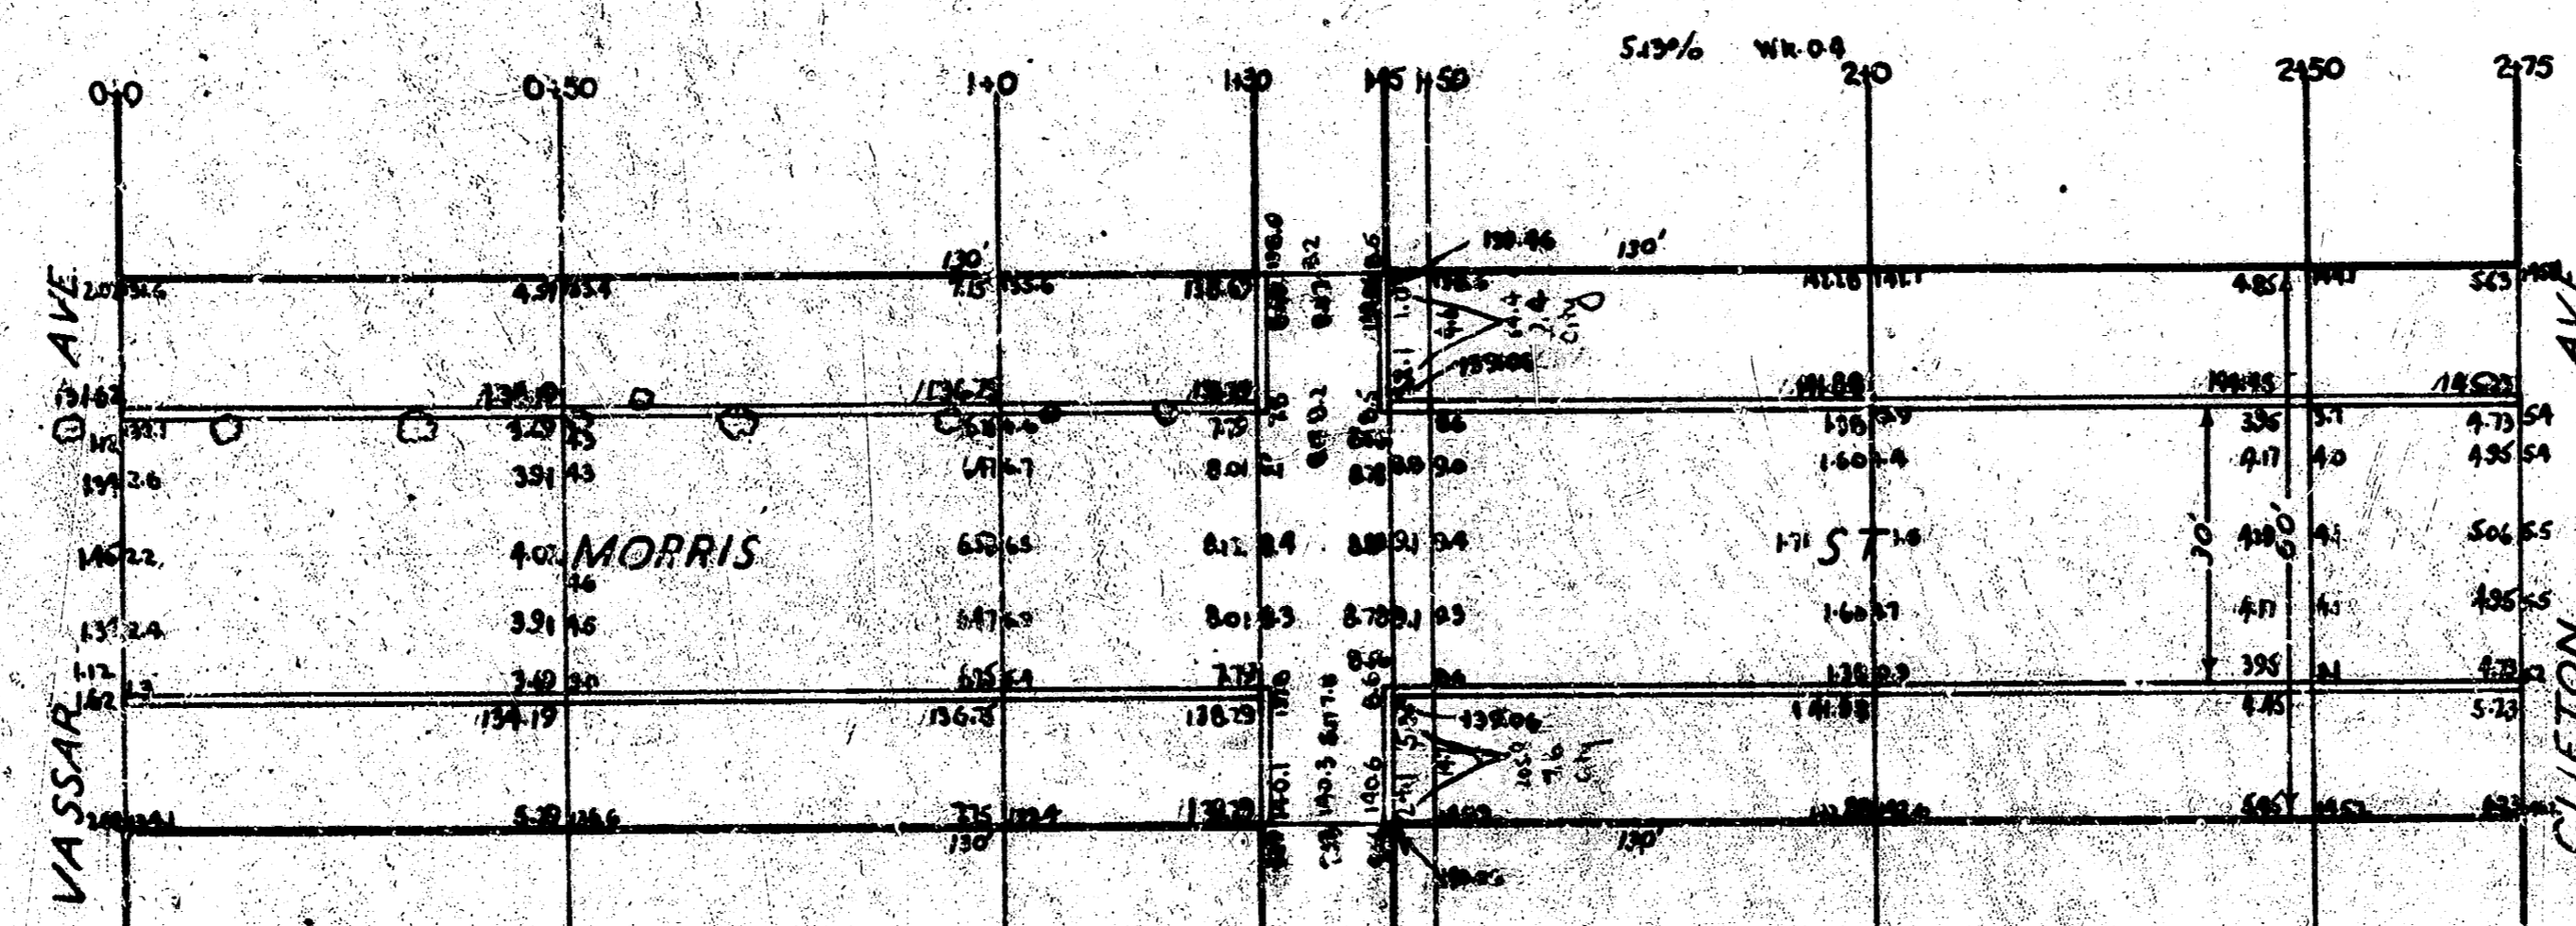

Prop	91.5	11.6
	69.1	7.6
	37.4	2.2
	31.1	
	18.1	
	20.5	
	271.7	
+10%	27.2	
	298.9	
2nd	298.9	
3rd	23.8	
	322.7	

MORRIS ST
 EL VASSAR TO W L CLIFTON
 30' CONCRETE & CB
 CITY OF WICHITA, KANSAS
 L. K. WHITE CITY ENGINEER
 JUNE 1946

4 e 1 (e)