






**MOSLEY**  
 NL 3<sup>RD</sup> TO SL CENTRAL

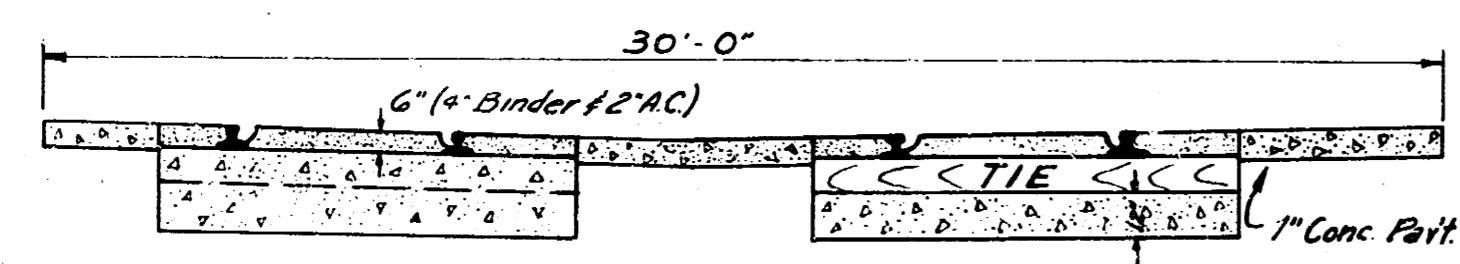


TYPICAL SECTION STA 1+50  
 Scale 1"=4'

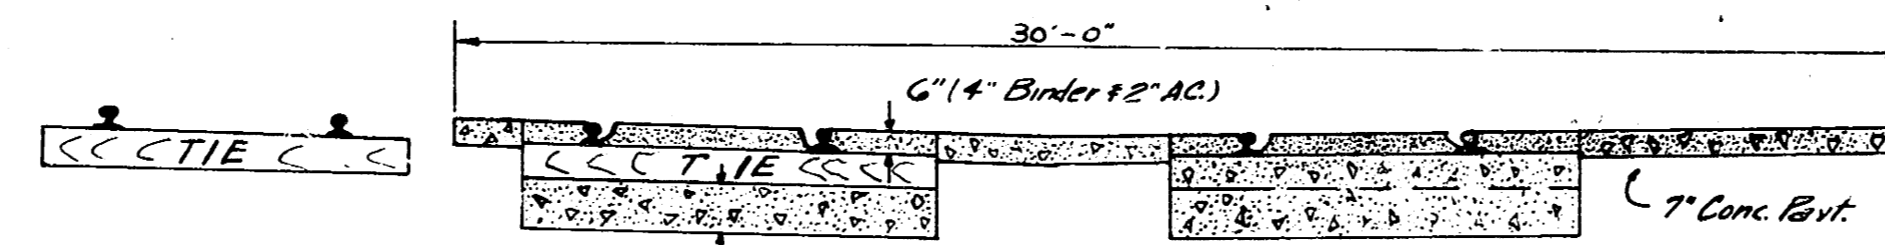


TYPICAL SECTION STA 3+45  
 Scale 1"=4'

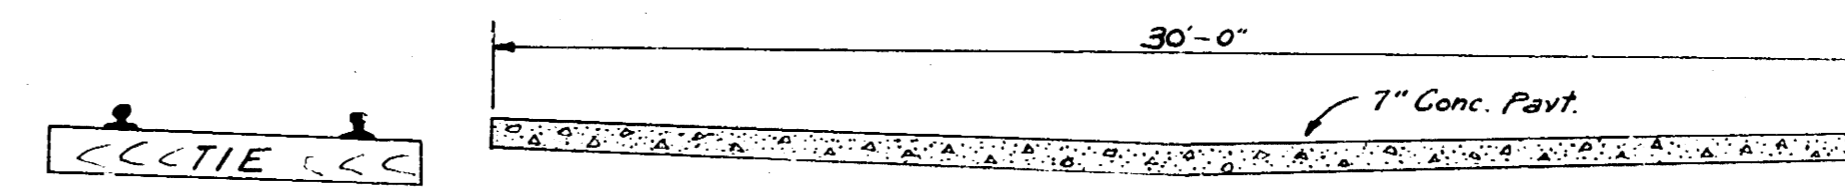


TYPICAL SECTION STA 5+80  
 Scale 1"=4'

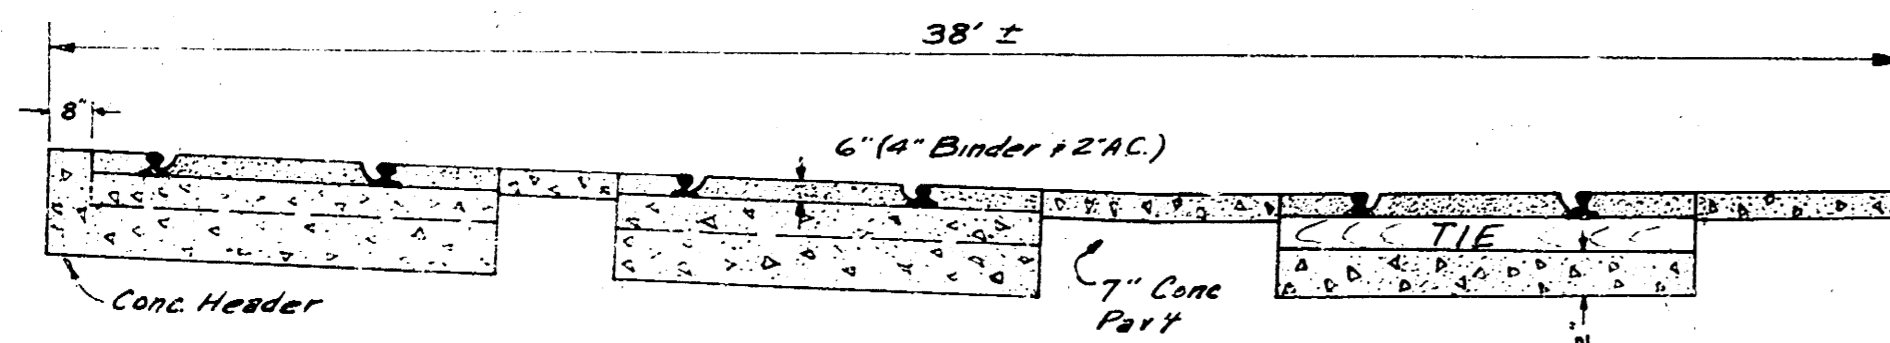

TYPICAL SECTION STA 3+35  
 Scale 1"=4'

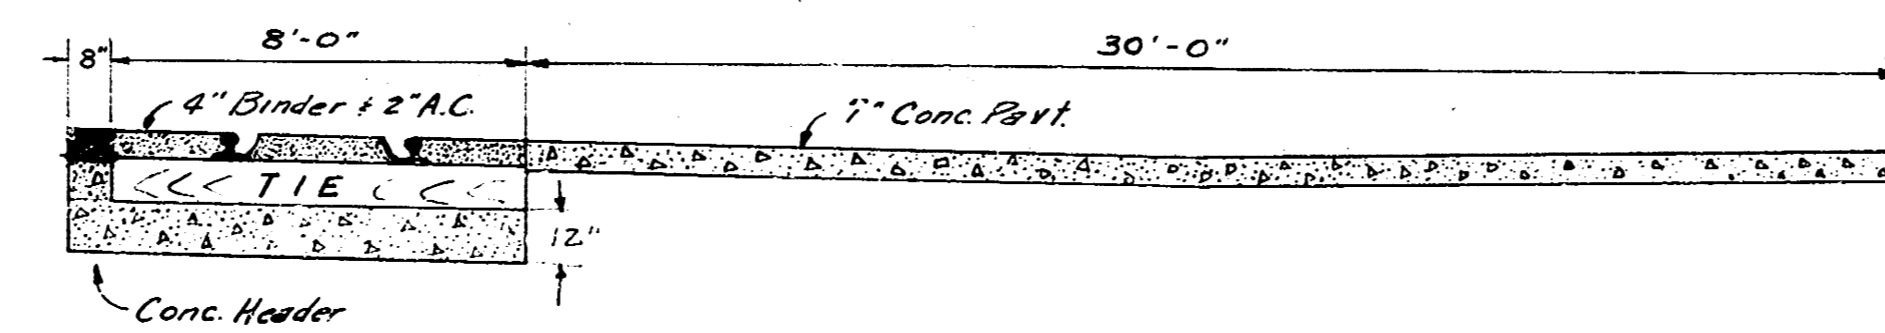

TYPICAL SECTION STA 5+70  
 Scale 1"=4'

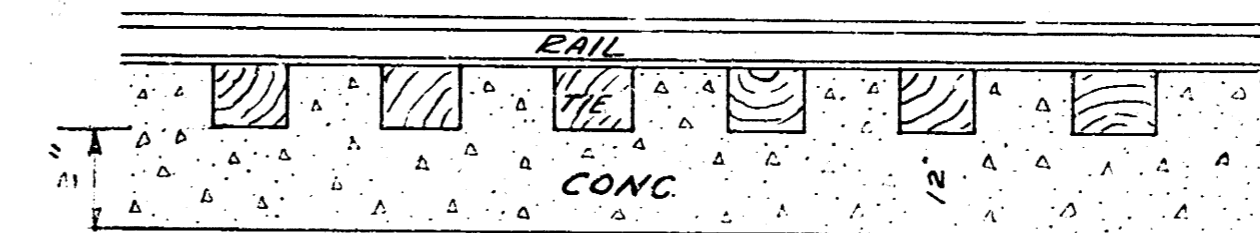

TYPICAL SIDE VIEW  
 Scale 1"=2'