


B.M. 122.29 N.W. Cor. Mobil Gas Sign
S. Side Central, E. of Mt. Carmel.

NOTE: Match all existing drives.

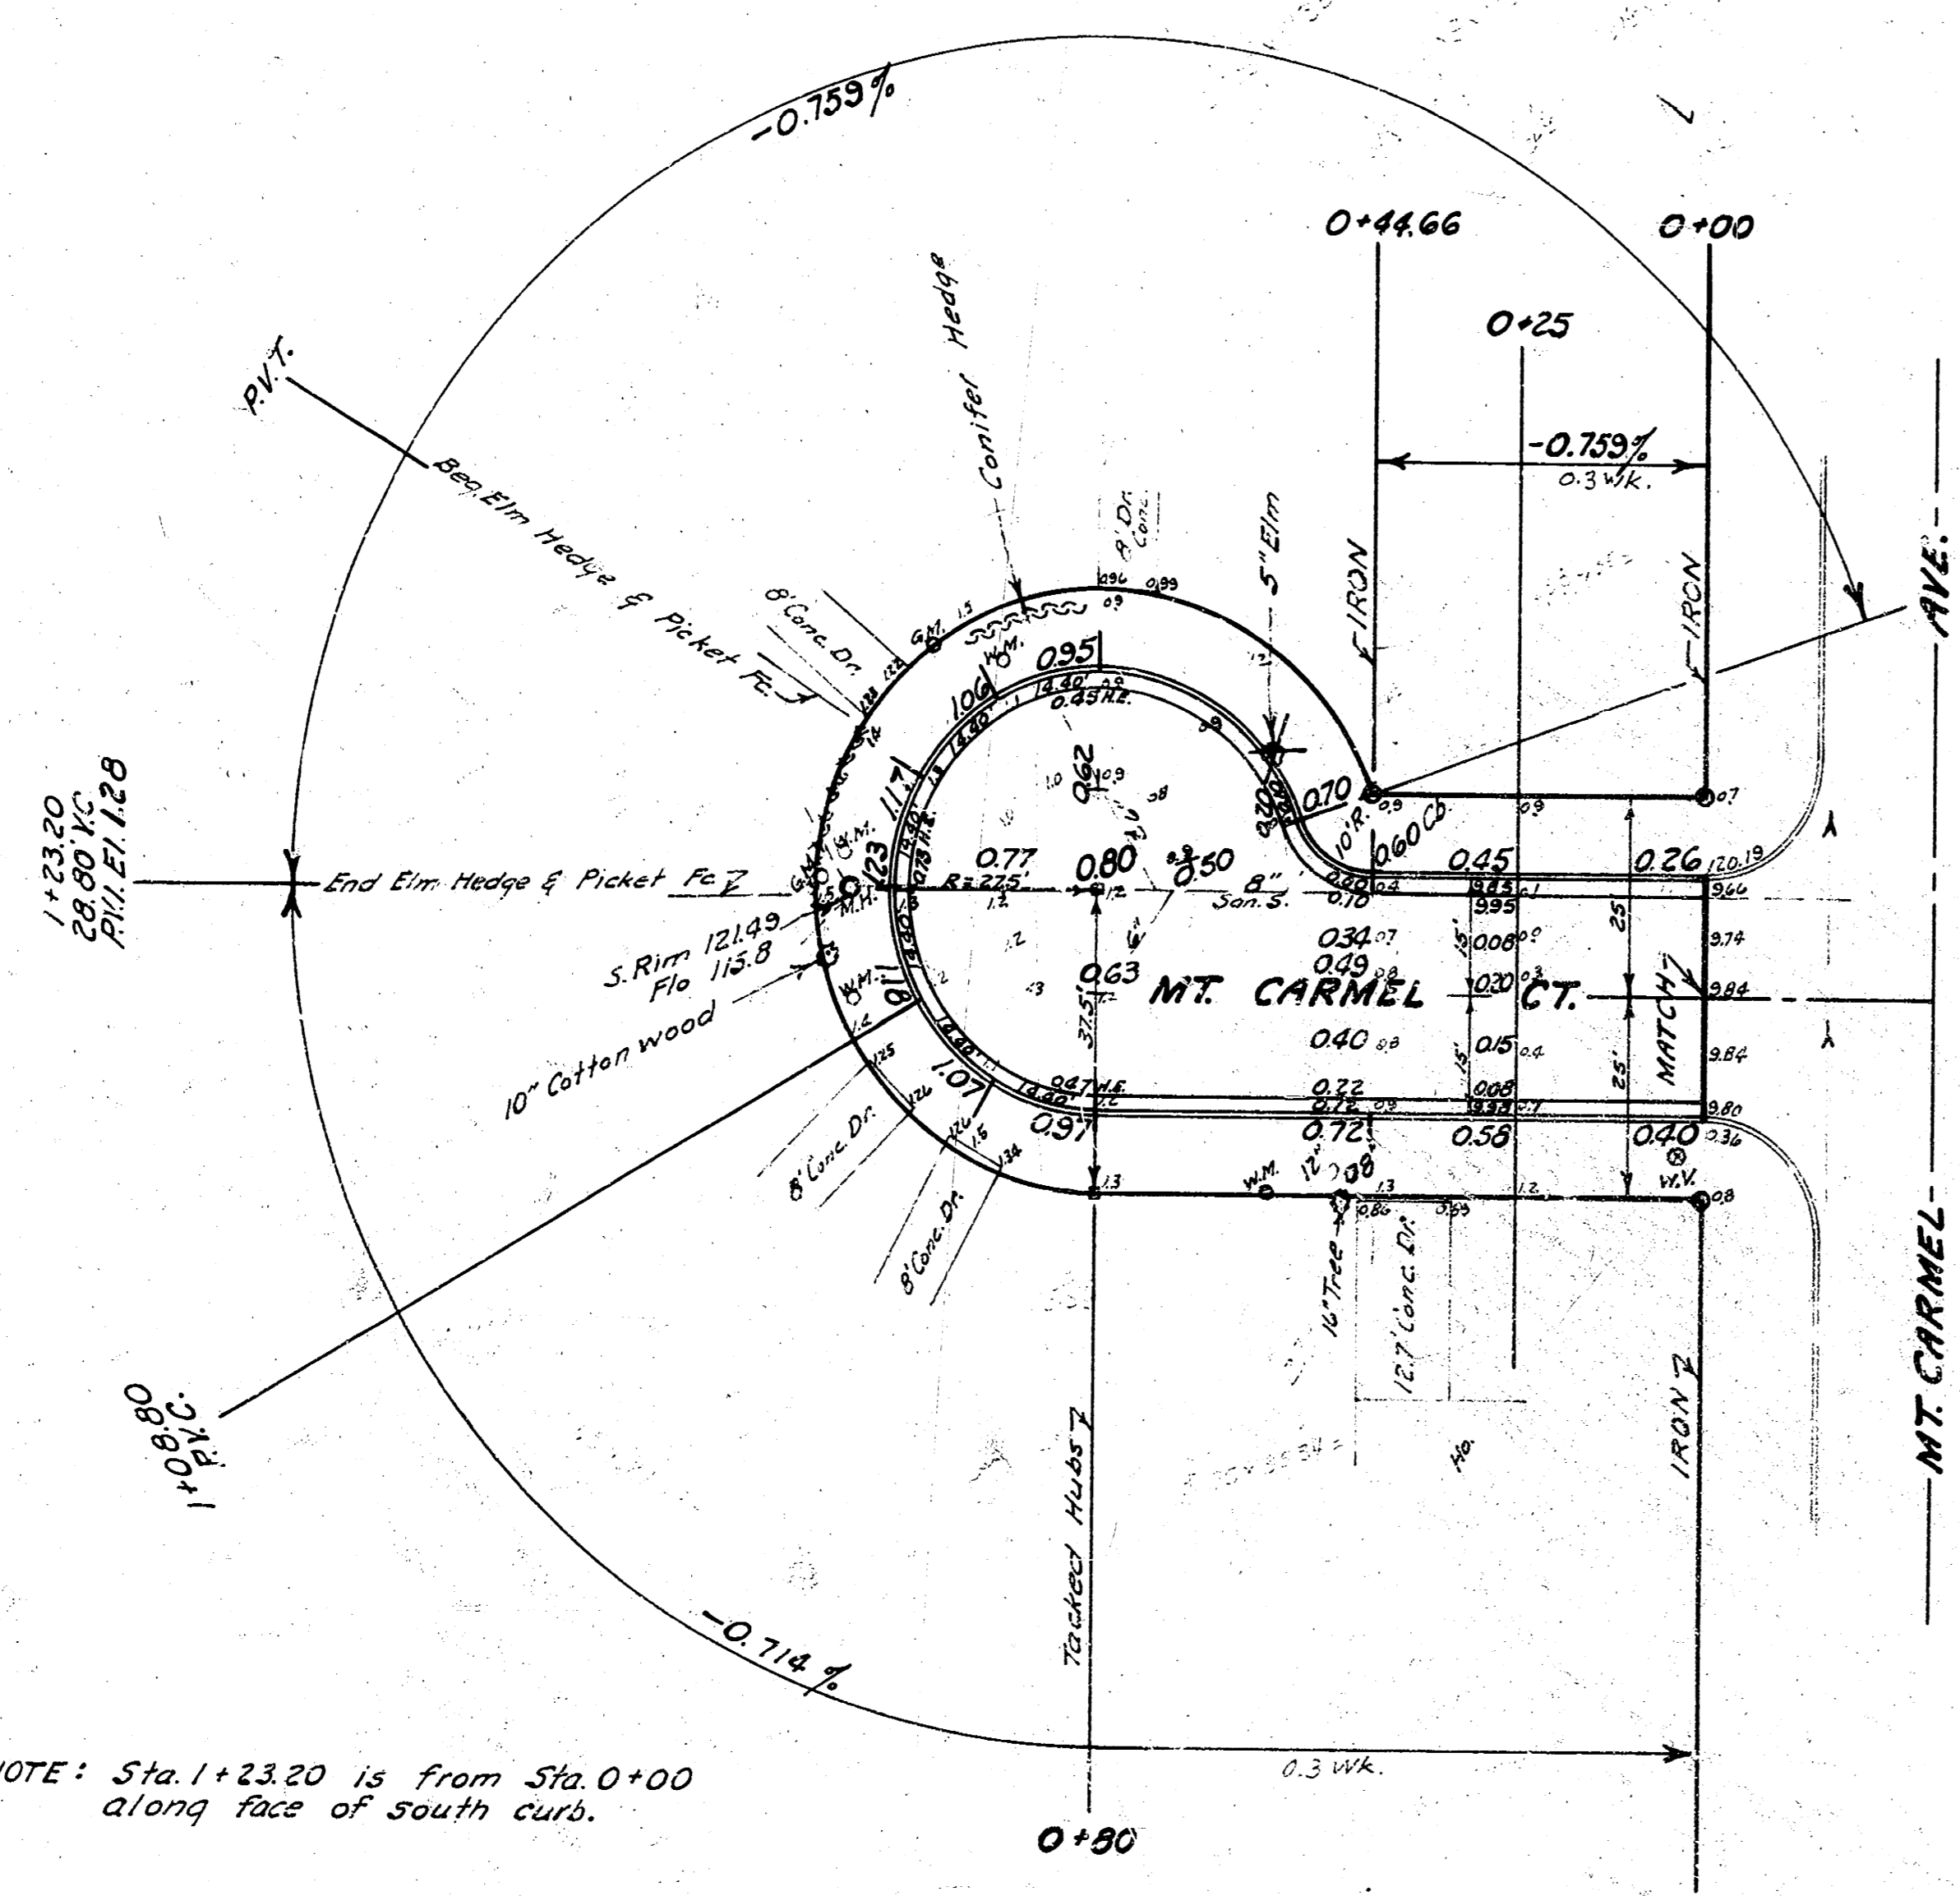


NOTE: Check San Sewer location
& elevation prior to construction.

Shaw Hughes G 13
Exc. Checked

NOTE: Sta. 1+23.20 is from Sta. 0+00
along face of south curb.

EXCAVATION

Cu. Yds.	155
+10%	15
Total	170 Cu. Yds.

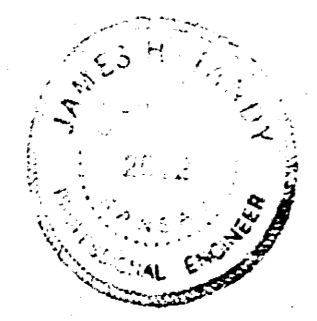

MT. CARMEL CT.
From W.L. MT. CARMEL To
& INCLUDING CUL-DE-SAC
26'-2'-30" Asph. Conc.
B.E. SMITH CITY ENGINEER
CITY OF WICHITA KANSAS
June 1962 Project No. C12-16